


01 B1+B2+C-00-GA-A-EGP . 1 : 100

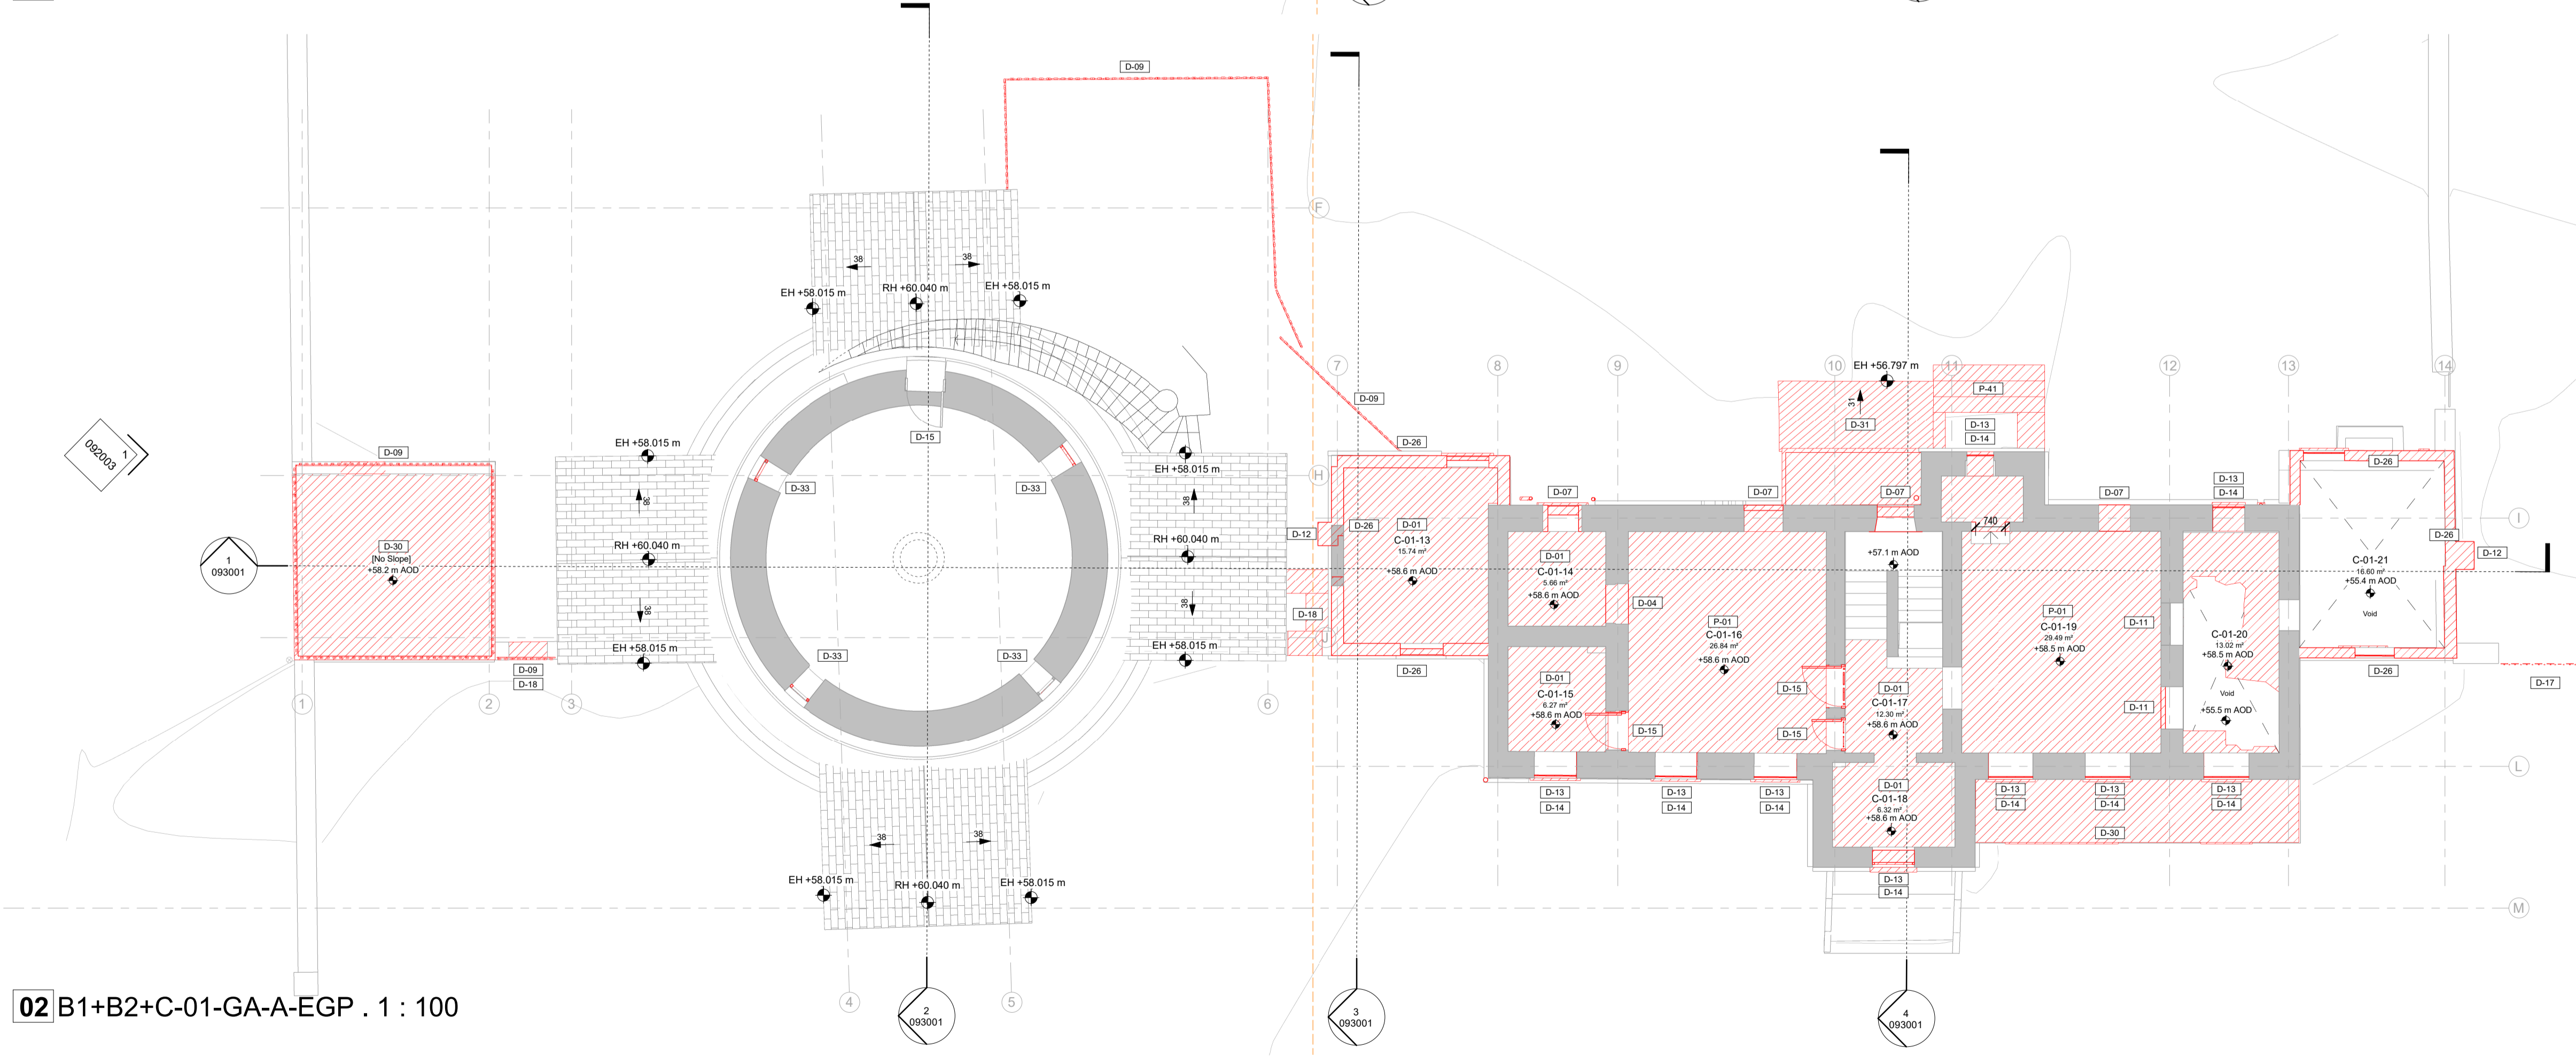


02 B1+B2+C-01-GA-A-EGP . 1 : 100

Existing Ground + First Floor Plan- The Wonderful Barn + Barnhall House

Keynote Demolished	
Value	Description
D-01	Remove existing finished floor and build-up per proposed drawings
D-02	Break out existing concrete finished floor to proposed floor build up
D-03	Salvage all bricks to be relayed on proposed floor build up
D-04	Form new opening in existing masonry wall for new internal opening. Retain masonry for use elsewhere
D-05	Form new opening in existing masonry wall for new external openings. Retain masonry for use elsewhere
D-07	Reopen blocked-up opening in masonry wall
D-09	Remove metal anti-climb fence
D-10	Remove internal blockwork wall
D-11	Reopen blocked-up opening in internal masonry wall
D-12	Remove non-original chimney stack
D-13	Remove non-original steel casement windows
D-14	Remove painted boarding to blocked windows
D-15	Remove door and replace
D-16	Remove metal 'shed' doors
D-17	Restore original metal gate
D-18	Remove masonry wall. Retain stonework for use elsewhere.
D-19	Remove all redundant rainwater goods to allow for full replacement. Retain intact historic cast iron rainwater goods where possible for reinstatement
D-21	Remove fitted furniture and services (electrics and plumbing)
D-22	Reopen blocked-up window and drop sill to accommodate new doorway opening. Retain masonry for use elsewhere
D-23	Remove bricked up opening
D-24	Remove non-original wall
D-25	Reinstate original window location
D-26	Remove non-original blockwork extension
D-30	Remove non-original flat roof
D-31	Remove existing roof tiles and structure for full replacement
D-33	Repair Existing steel window


Revision	Date	Description	Issued	Checked
P1	31.05.2024	Part 8 Planning Application to Kildare County Council	AOD	DM
P2	04.06.2024	Part 8 Planning Application Revisions		

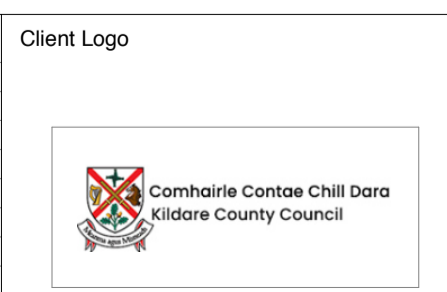

**Notes**  
 Do not scale drawings. All dimensions should be checked on site. Errors to be reported to Architect. To be read in conjunction with all relevant Architect's services and engineers's drawings. Contractors, sub-contractors and suppliers must verify any critical dimensions on site prior to fabrication of any building element. Any discrepancies are to be reported to the Architect. This drawing should be read in conjunction with all relevant specifications, engineers and specialist consultant's information. Any discrepancies must be reported prior to installation.  
 No information in this drawing/specification should be interpreted as design related to fire safety or fire performance. As required by the Professional Indemnity market we exclude any liability whatsoever for the fire safety of buildings, products, materials or systems and assume these will be by others such as a Fire Engineer and Specialist Contractor Design.  
**Copyright**  
 Copyright Metropolitan Workshop LLP  
 No implied license exists. This drawing should not be used to calculate areas for the purpose of valuation. Do not scale this drawing. All dimensions to be checked on site by the contractor and such dimensions to be their (their) responsibility. All work must comply with the relevant British Standards and Building Regulations. Drawing's error and omissions to be reported to the architect.  
 This drawing was prepared in part, based on survey information provided by others. Whilst this information is believed to be reliable, Metropolitan Workshop assumes no responsibility for the accuracy of this information or any errors or omissions that may have been incorporated into it as a result of incorrect information provided by others.

**Key**  
 Existing Fabric  
 Existing Fabric to be Removed

Building A1 - North Dovecote  
 Building A2 - South Dovecote  
 Building B2 - Potato House  
 Building C - Barnhall House  
 Building D1 - East Stable  
 Building D2 - West Stable  
 Courtyard 1  
 Courtyard 2  
 Courtyard 3

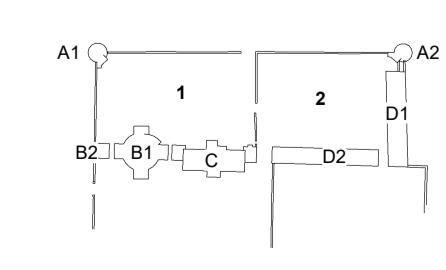

**Metropolitan Workshop**  
 Metropolitan Workshop  
 Tower 2, Fumbally Lane, Dublin  
 D08 N2N6  
 00 353 (0)1 531 4889  
 www.metwork.ie

Project:	The Wonderful Barn							
Client:	Kildare County Council							
Location:	Lexlip, Co. Kildare							
Title:	Existing Ground + First Floor Plan - The Wonderful Barn + Barnhall House							
Date:	04.06.2024							
Scale:	As indicated @ A1							
Drawing Number:								
Project	Originator	Volume	Level	Type	Role	Reference	Suitability	Revision
2123	MET	B1	ZZ	DR	A	091004	S4	P2