


667834, 694547

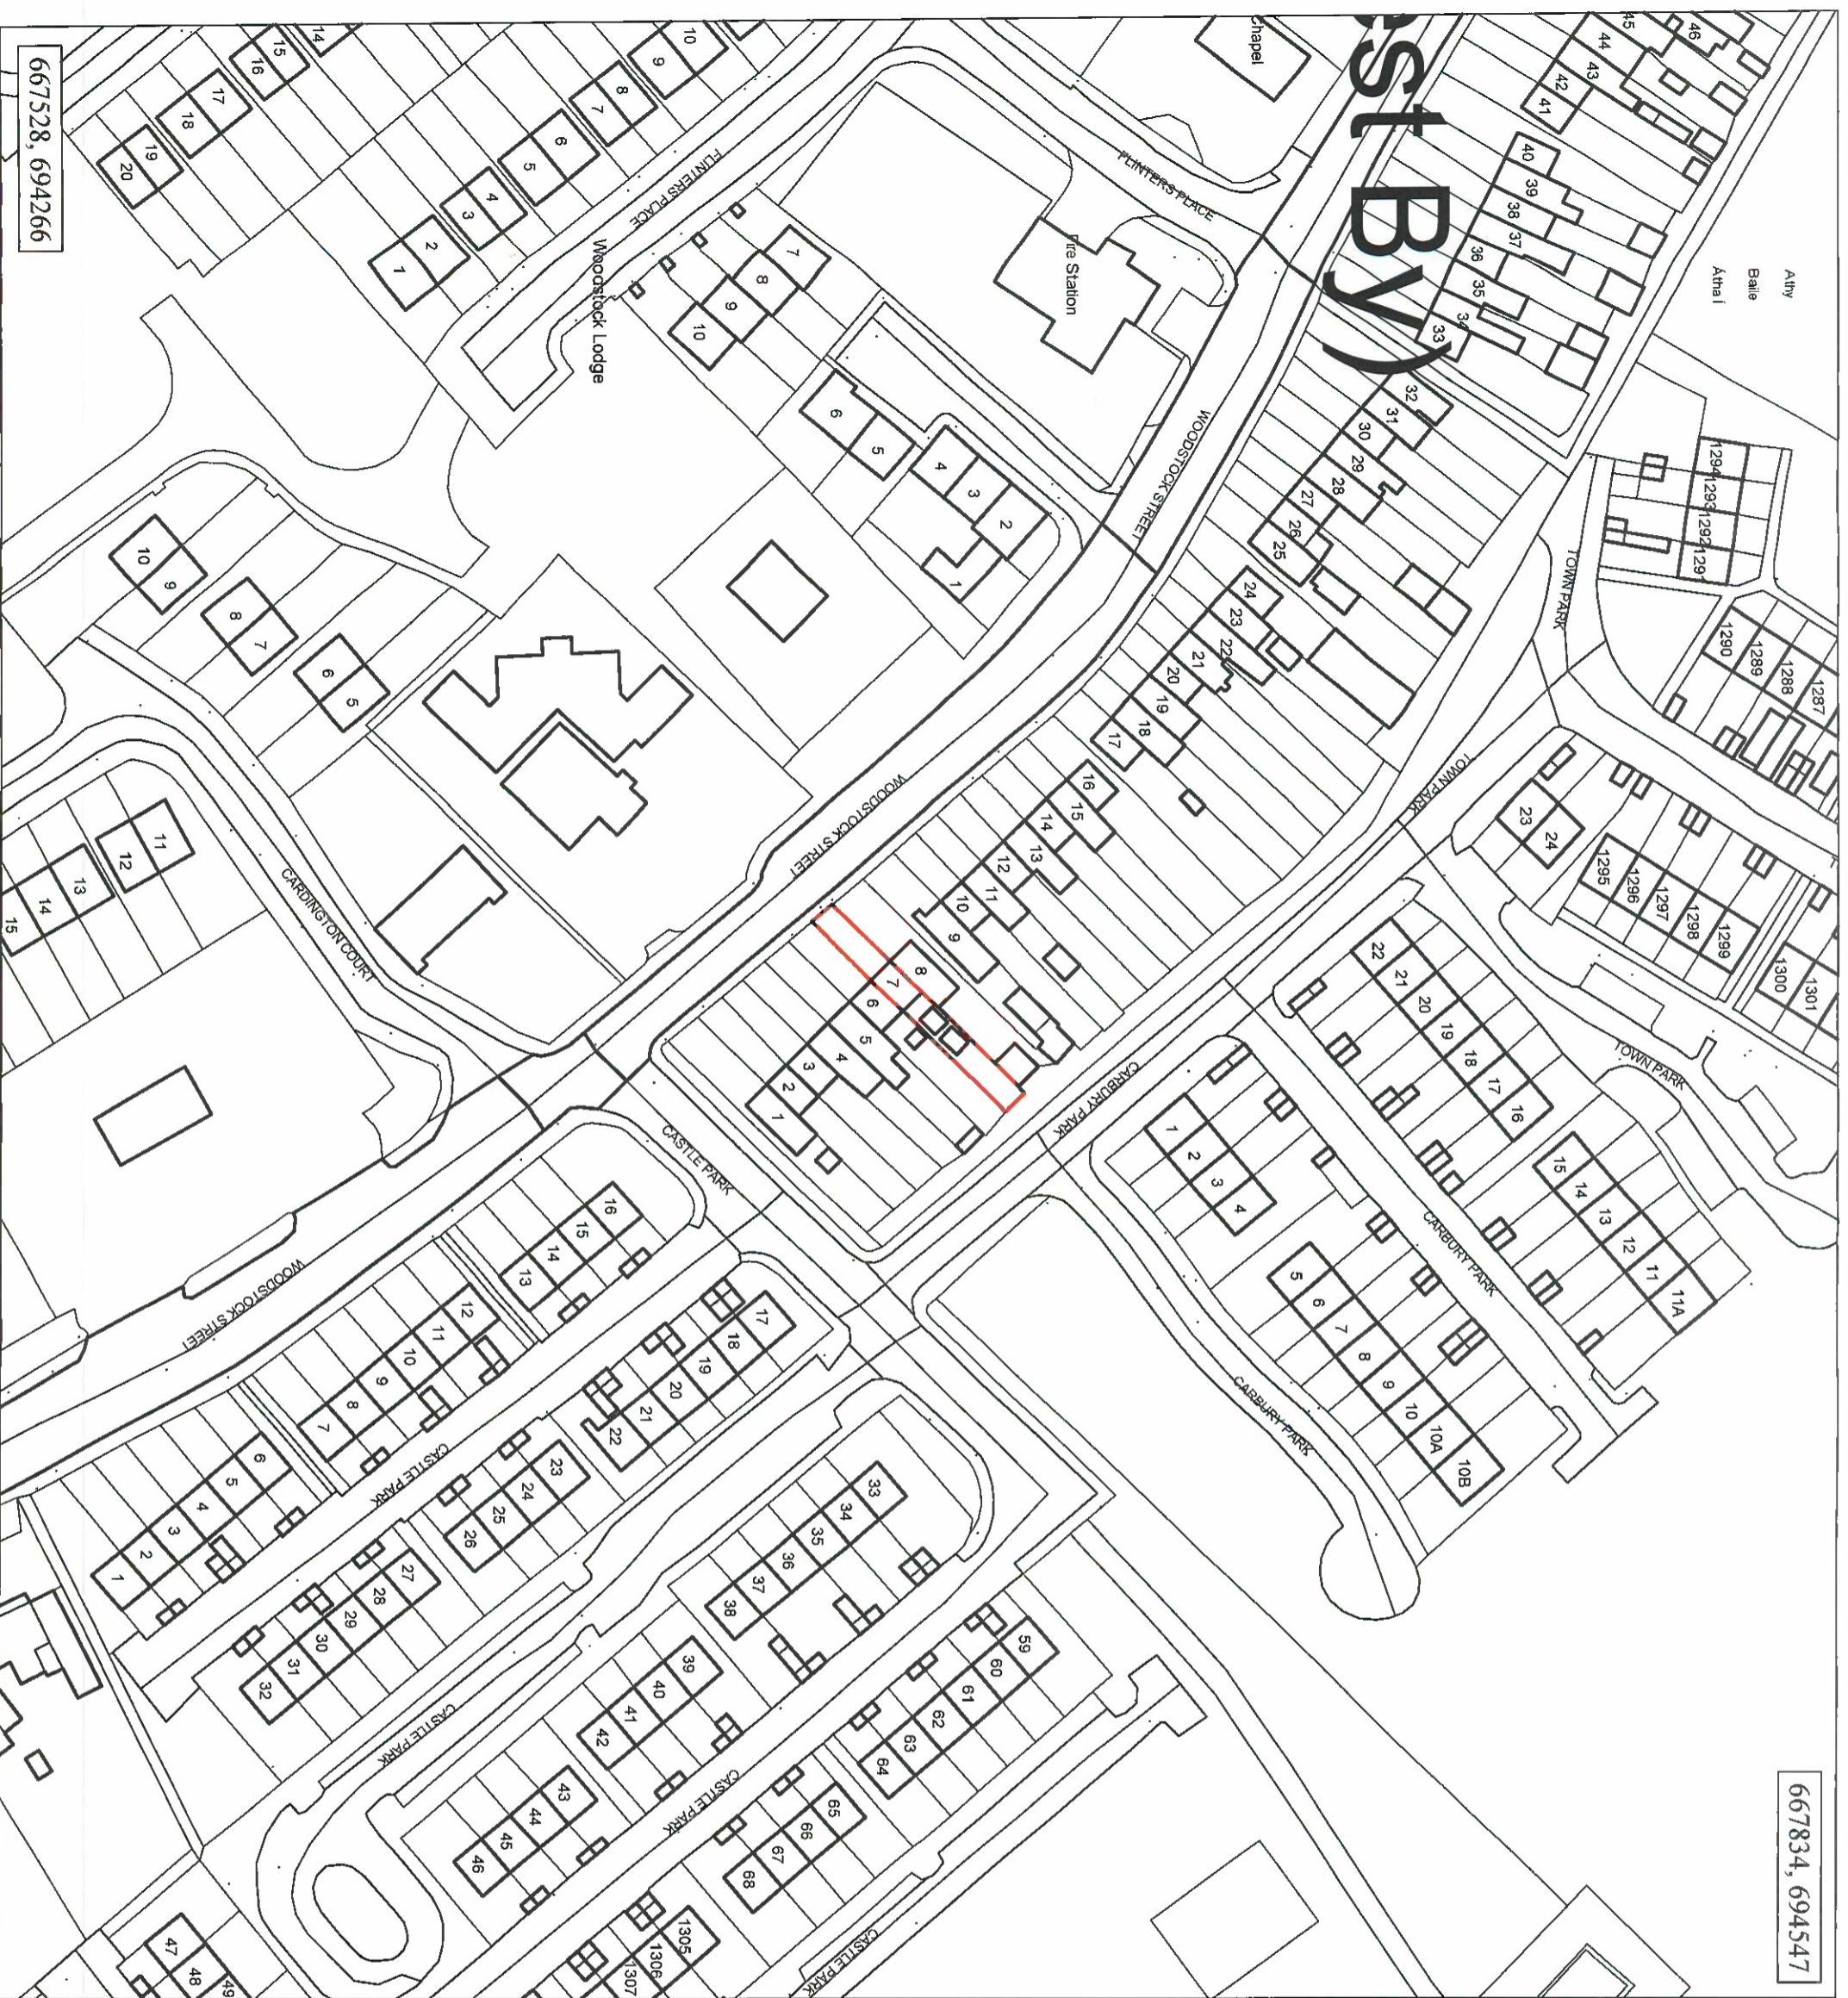

667528, 694266

This map was plotted on 21/09/2023 in compliance with Ordnance Survey and Land Registry plot specifications.

This is a Computer Generated Map
(From Ordnance Survey Digitised Detail)
And Refers To Area Edged In Red.

**KILDARE COUNTY COUNCIL
COMPULSORY PURCHASE ORDER 2023
7 MICHAEL DOOLEY TERRACE, ATHY,
CO KILDARE, R14 HX62.**

ADDRESS	7 Michael Dooley Terrace, Athy, Co Kildare.
FILE NO.	23-092
O.S. REF. NO.	4005-15
SCALE	1:1000 (A3)
AREA	0.0427 Acres (0.0173 hectares)
DATE	21/09/2023
PREPARED BY	Local Authority

Dated the 26 day of October 2023 PRESENT when the seal of KILDARE COUNTY COUNCIL was affixed hereto:

Signed: Chief Executive
[Signature]

Signed: Nominated Member
[Signature]

Signed: County Secretary
[Signature]

DEPOSIT MAP

Architectural Services Department,
Kildare County Council,
Áras Chill Dara,
Devoe Park, Naas, Co. Kildare
Tel. 045 980200 Fax. 00353 045 980240
Email. customerservice@kildarecoco.ie
Web. www.kildare.ie/council

Director of Services: Annette Aspell,
Senior Architect: David Creighton

