

① CORRESPONDS TO NUMBERING IN TABLES 11.6 AND 11.12, CHAPTER 11, EIS VOLUME 2

**An Roinn Iompair Turasóireachta agus Spóirt**  
 Department of Transport, Tourism and Sport


**NRA**  
 An tÚdarás um Bóithre Náisiúnta  
 National Roads Authority

**Kildare County Council**  
 National Roads Design Office

**Roughan & O'Donovan-AECOM Alliance**  
 Arena House, Arena Road, Sandylford, Dublin 16.  
 Tel : +353 (1) 2940800  
 Fax : +353 (1) 2940820  
 e-mail : info@rod.ie  
 www.rod.ie  
 www.aecom.com

**M7 NAAS TO NEWBRIDGE BY-PASS UPGRADE SCHEME**  
**ENVIRONMENTAL IMPACT STATEMENT**

|               |                       |                            |             |
|---------------|-----------------------|----------------------------|-------------|
| Title         |                       | LANDOWNERSHIP SHEET 1 OF 9 |             |
| Designed: AW  | CAD File: 11.204 EIS  | Status:                    | EIS         |
| Drawn: PC     | Job No: 11.204        | Drawing No:                | Figure 11.1 |
| Checked: BC   | Scale: 1 : 2,500 @ A1 | Rev:                       |             |
| Approved: JET | Date: DEC 13          |                            |             |

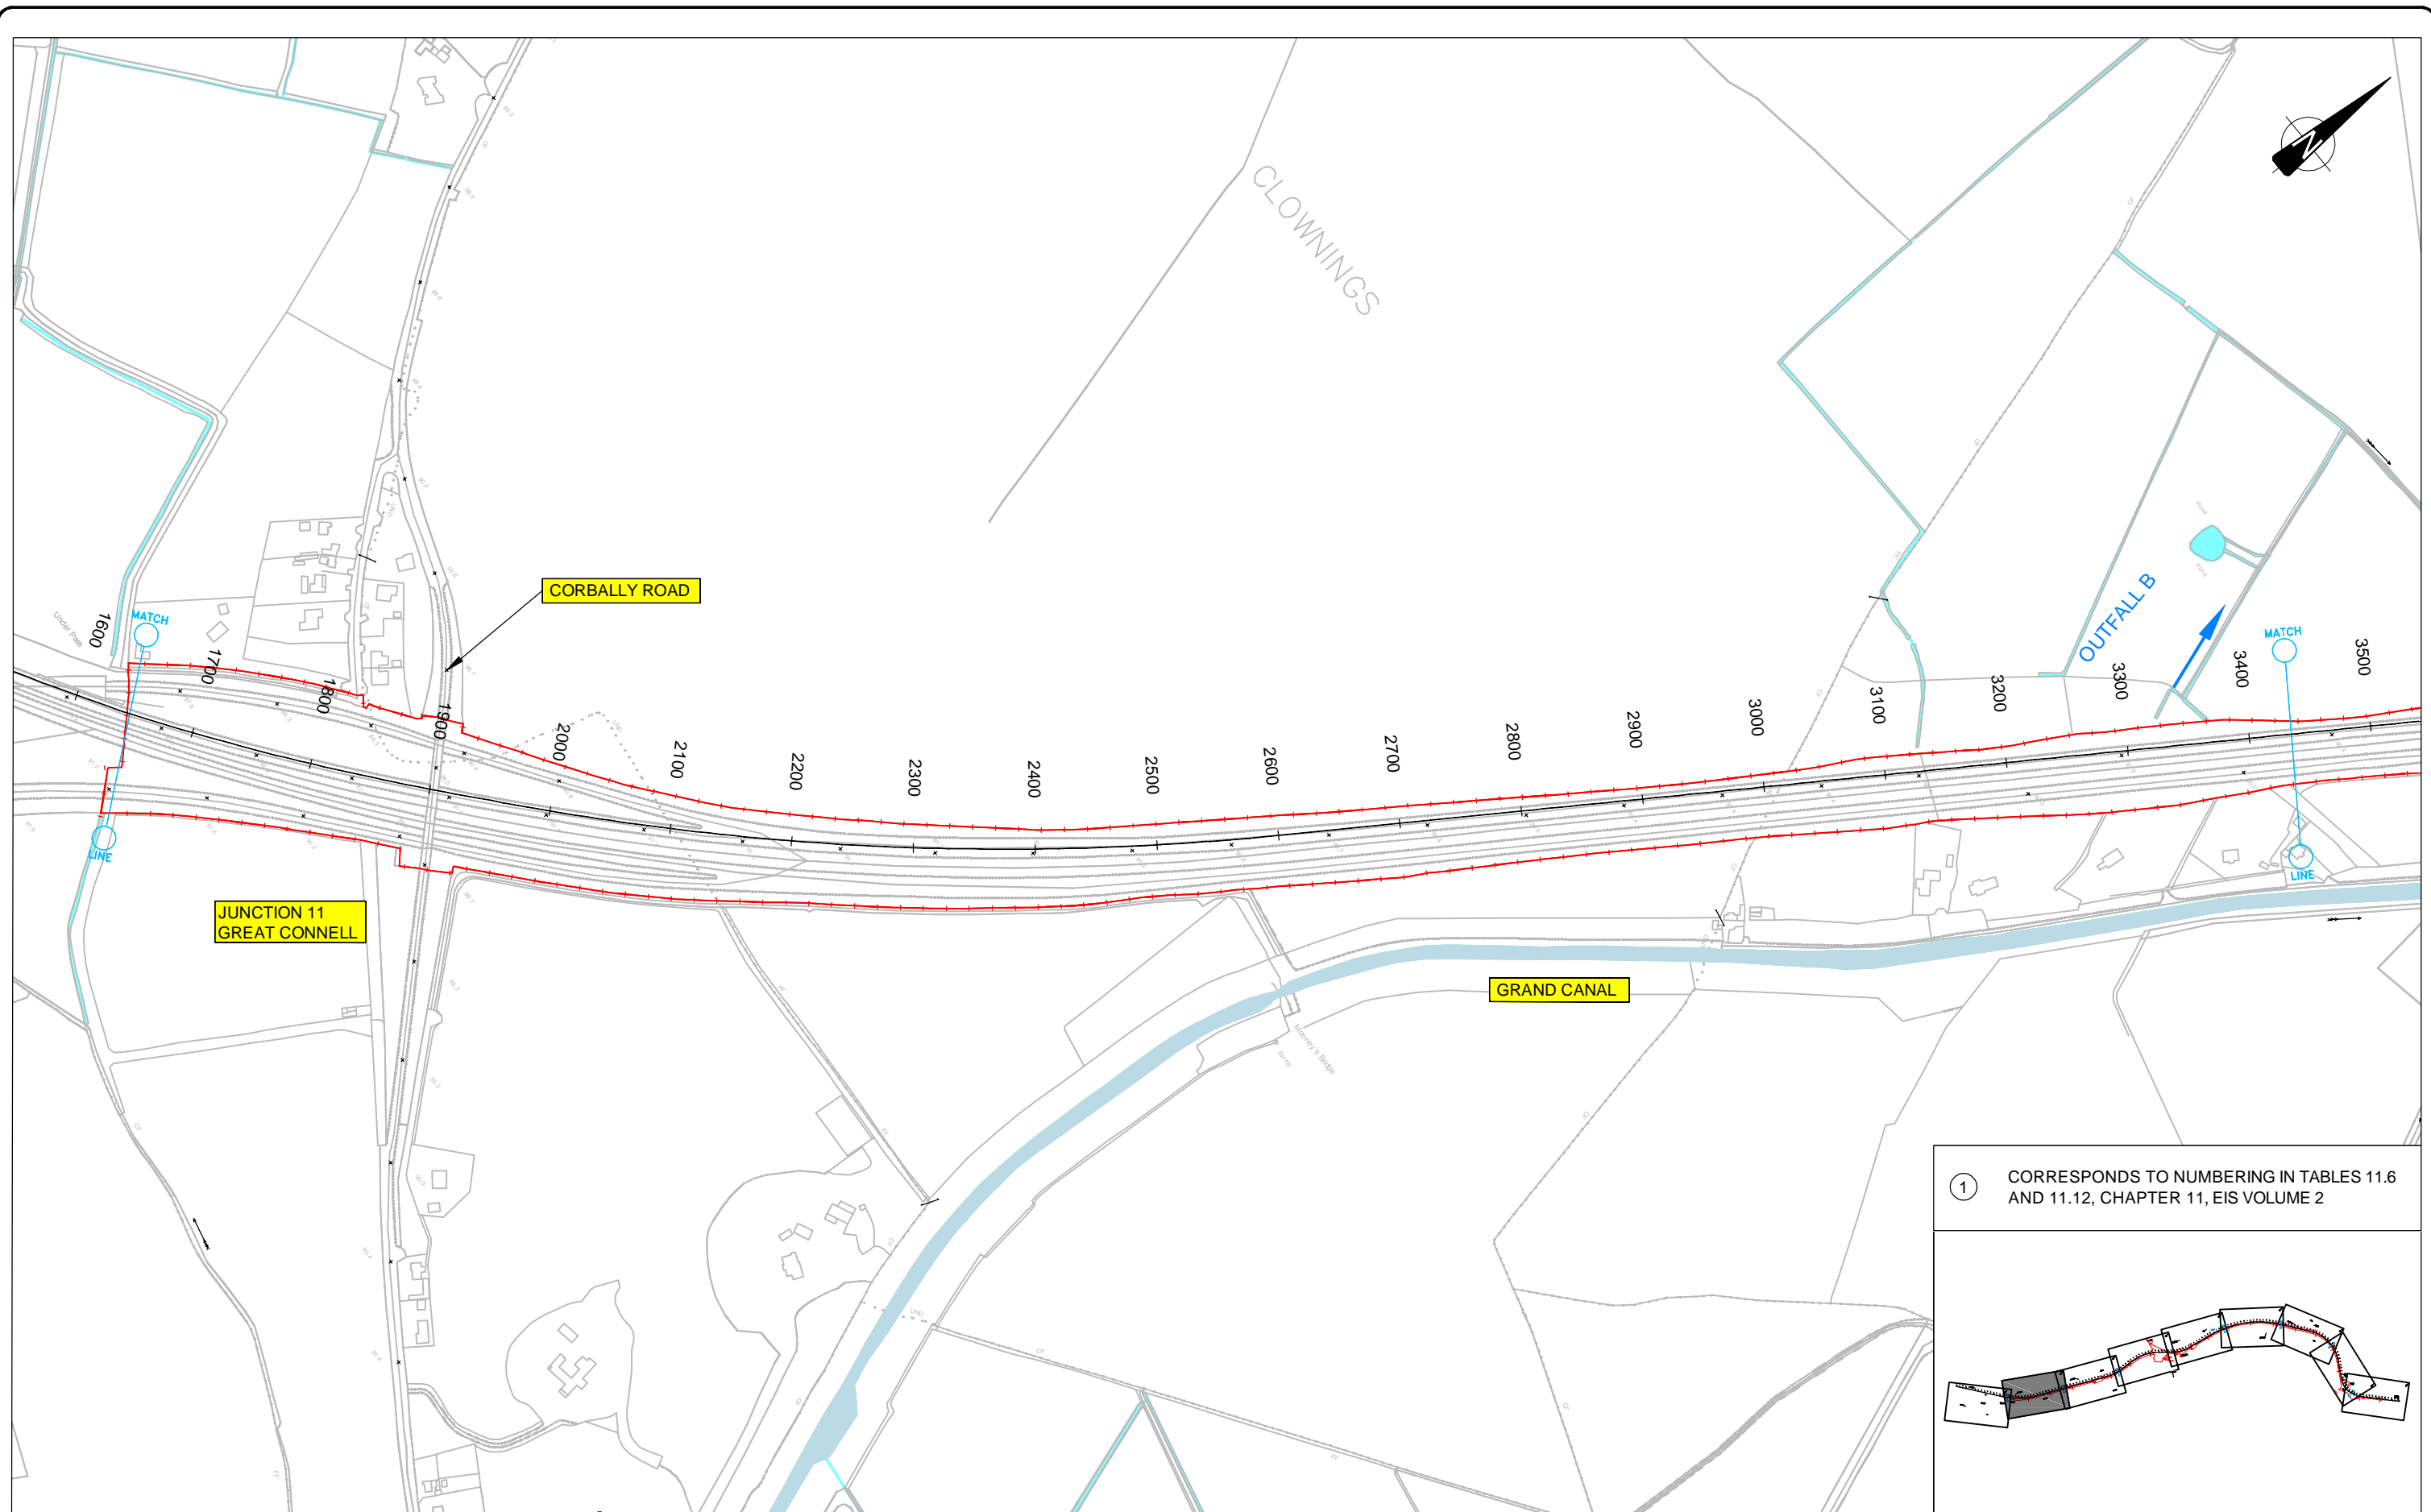

① CORRESPONDS TO NUMBERING IN TABLES 11.6 AND 11.12, CHAPTER 11, EIS VOLUME 2

**An Roinn Iompair Turasóireachta agus Spóirt**  
 Department of Transport, Tourism and Sport

**NRA**  
 An tÚdarás um Bóithre Náisiúnta  
 National Roads Authority

**Kildare County Council**  
 National Roads Design Office


**Roughan & O'Donovan-AECOM Alliance**  
 Arena House, Arena Road, Sandyford, Dublin 18.  
 Tel : +353 (1) 2940800  
 Fax : +353 (1) 2940820  
 e-mail : info@rod.ie www.rod.ie www.aecom.com

Project: **M7 NAAS TO NEWBRIDGE BY-PASS UPGRADE SCHEME**  
**ENVIRONMENTAL IMPACT STATEMENT**

|  |                                |
|--|--------------------------------|
| Title: <b>LANDOWNERSHIP SHEET 2 OF 9</b> |                                |
| Designed: AW                             | CAD File: 11.204 EIS           |
| Drawn: PC                                | Job No: 11.204                 |
| Checked: BC                              | Scale: 1 : 2,500 @ A1          |
| Approved: JET                            | Date: DEC 13                   |
| Status: <b>EIS</b>                       | Drawing No: <b>Figure 11.2</b> |

Ordnance Survey Ireland Licence No EN 0006512  
 © Ordnance Survey Ireland and Government of Ireland

DO NOT SCALE USE FIGURED DIMENSIONS ONLY

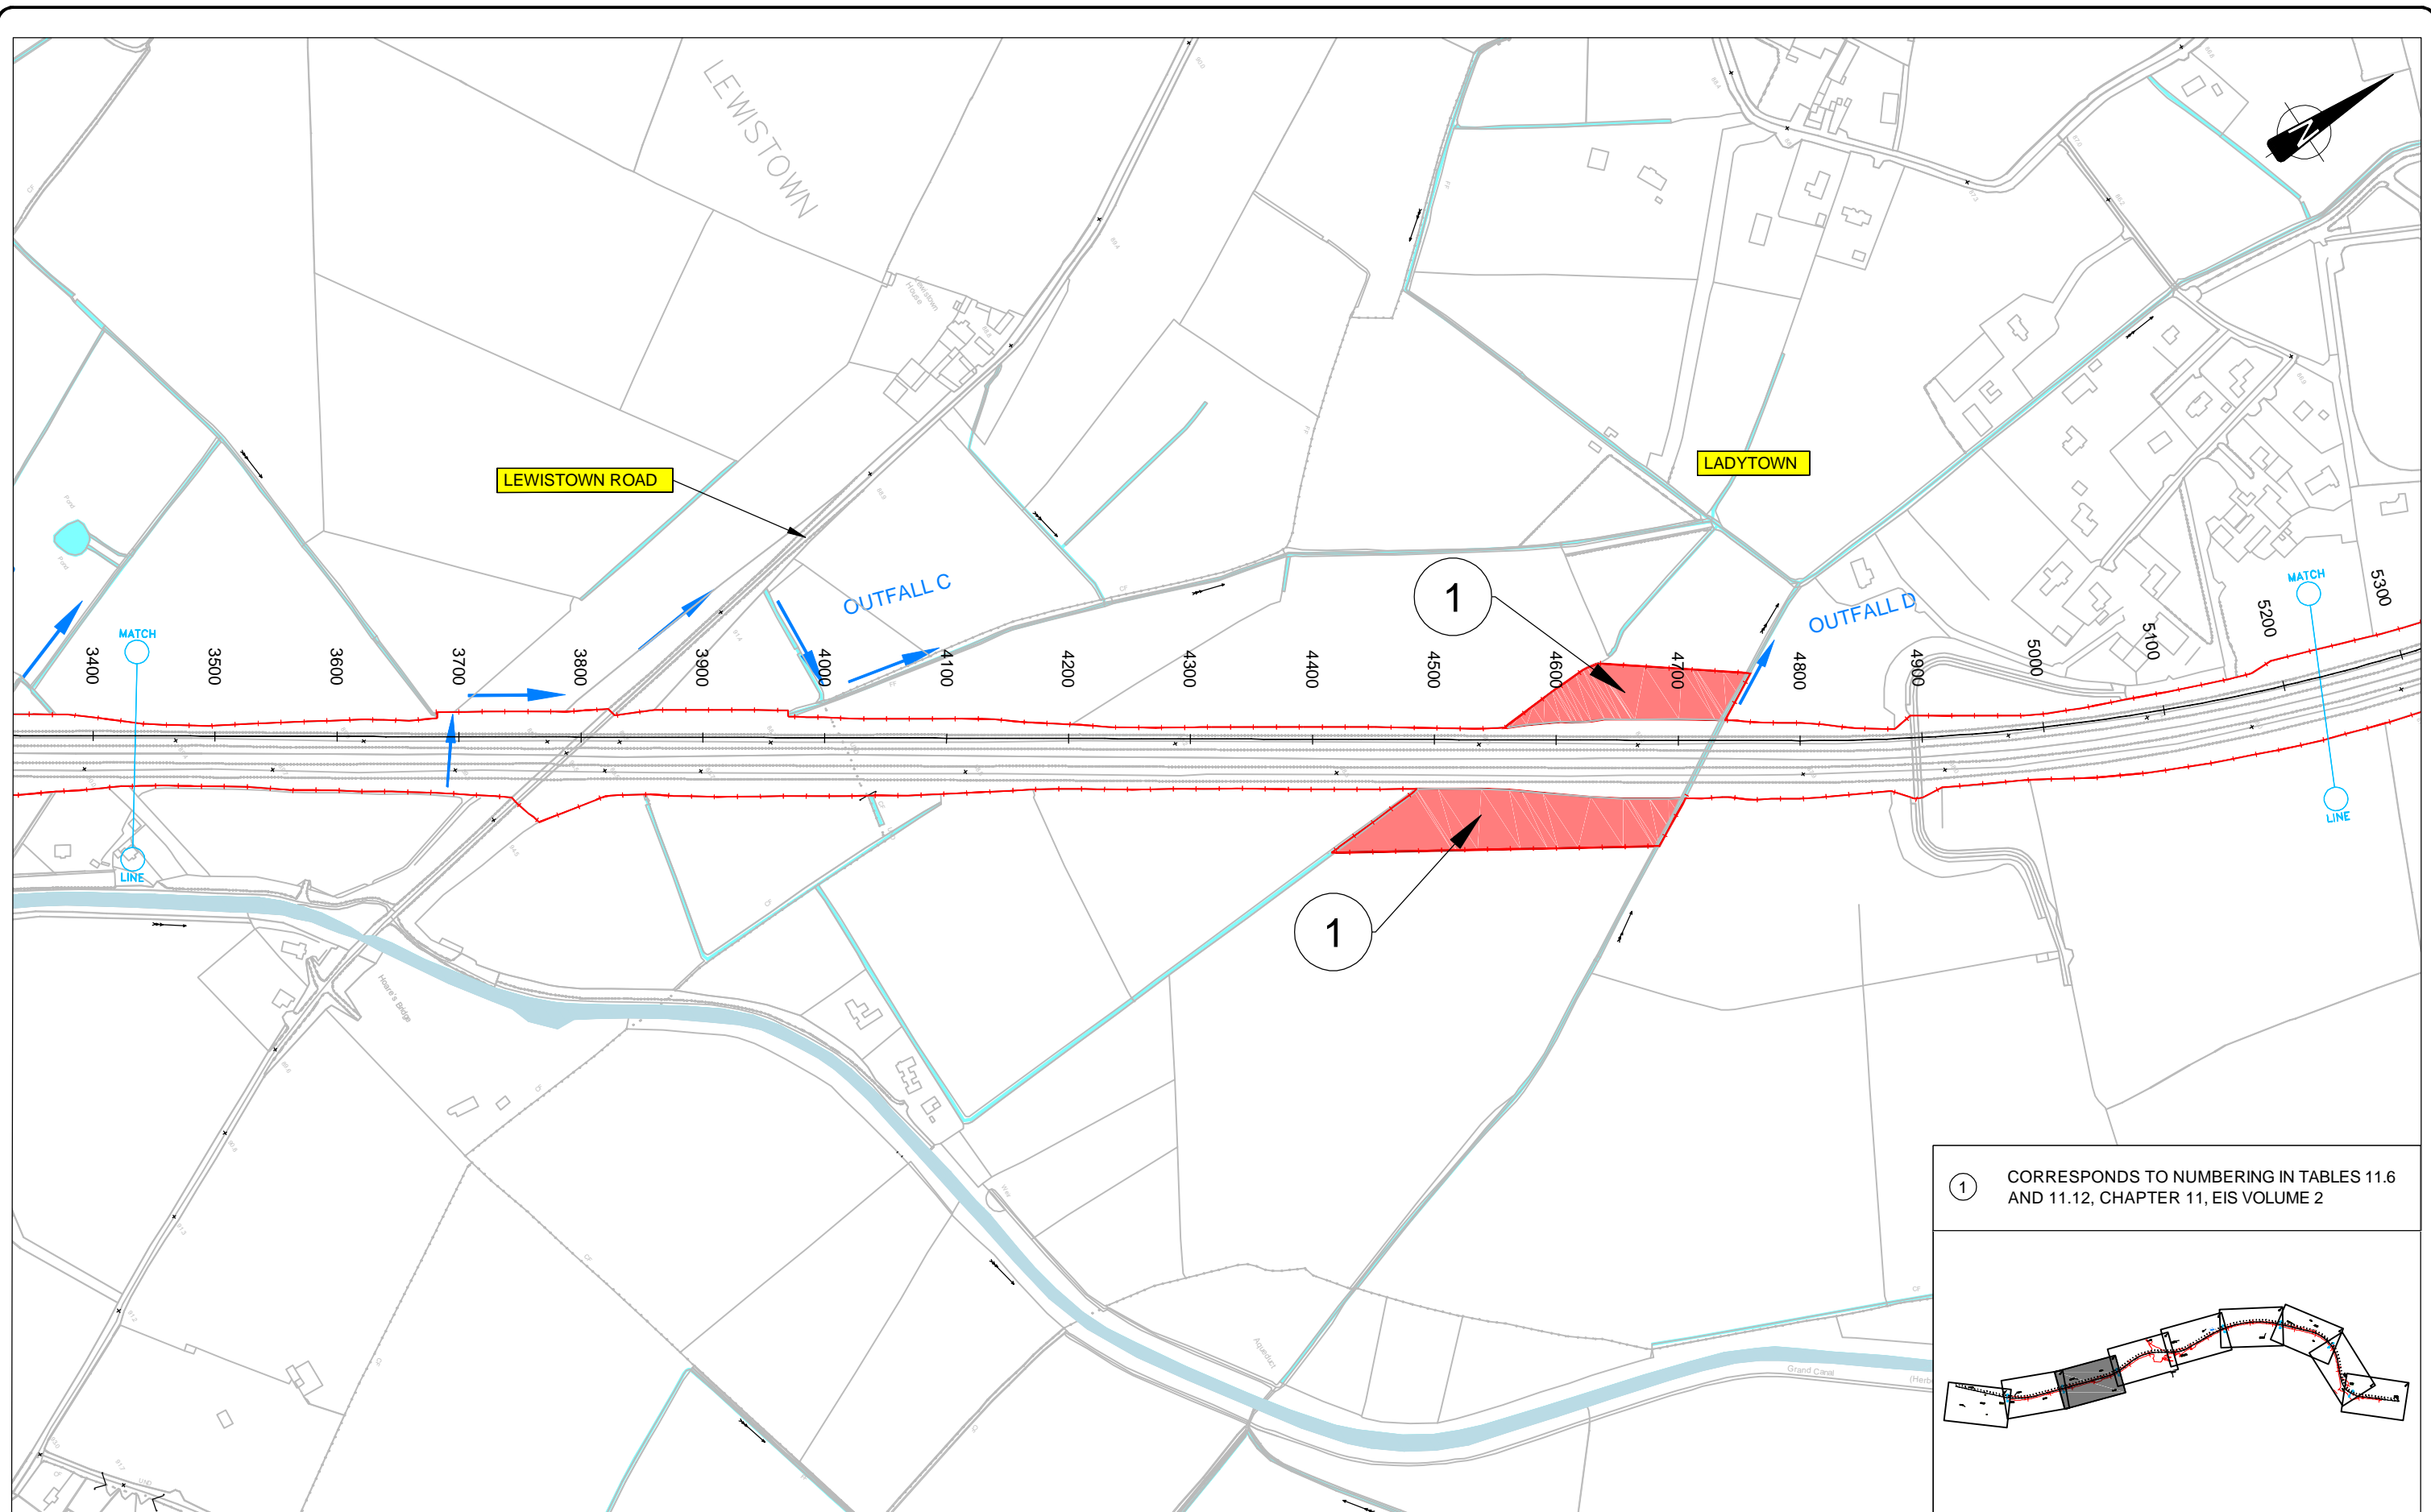

① CORRESPONDS TO NUMBERING IN TABLES 11.6 AND 11.12, CHAPTER 11, EIS VOLUME 2

An Roinn Iompair  
Turasóireachta agus Spóirt  
Department of Transport,  
Tourism and Sport

**NRA**  
An tÚdarás um Bóithre Náisiúnta  
National Roads Authority

**Kildare**  
County Council  
National Roads Design Office

Roughan & O'Donovan-AECOM  
Alliance

**Roughan & O'Donovan** **AECOM**  
Consulting Engineers

Arena House, Arena Road,  
Sandyford, Dublin 18.  
Tel : +353 (1) 2940800  
Fax : +353 (1) 2940820  
e-mail : info@rod.ie  
www.rod.ie  
www.aecom.com

Project


**M7 NAAS TO NEWBRIDGE  
BY-PASS UPGRADE SCHEME**

**ENVIRONMENTAL IMPACT STATEMENT**

|               |                       |                               |             |
|---------------|-----------------------|-------------------------------|-------------|
| Title         |                       | LANDOWNERSHIP<br>SHEET 3 OF 9 |             |
| Designed: AW  | CAD File: 11.204 EIS  | Status:                       | EIS         |
| Drawn: PC     | Job No: 11.204        | Drawing No:                   | Figure 11.3 |
| Checked: BC   | Scale: 1 : 2,500 @ A1 | Rev:                          |             |
| Approved: JET | Date: DEC 13          |                               |             |

Ordnance Survey Ireland Licence No EN 0006512  
© Ordnance Survey Ireland and Government of Ireland

DO NOT SCALE USE FIGURED DIMENSIONS ONLY

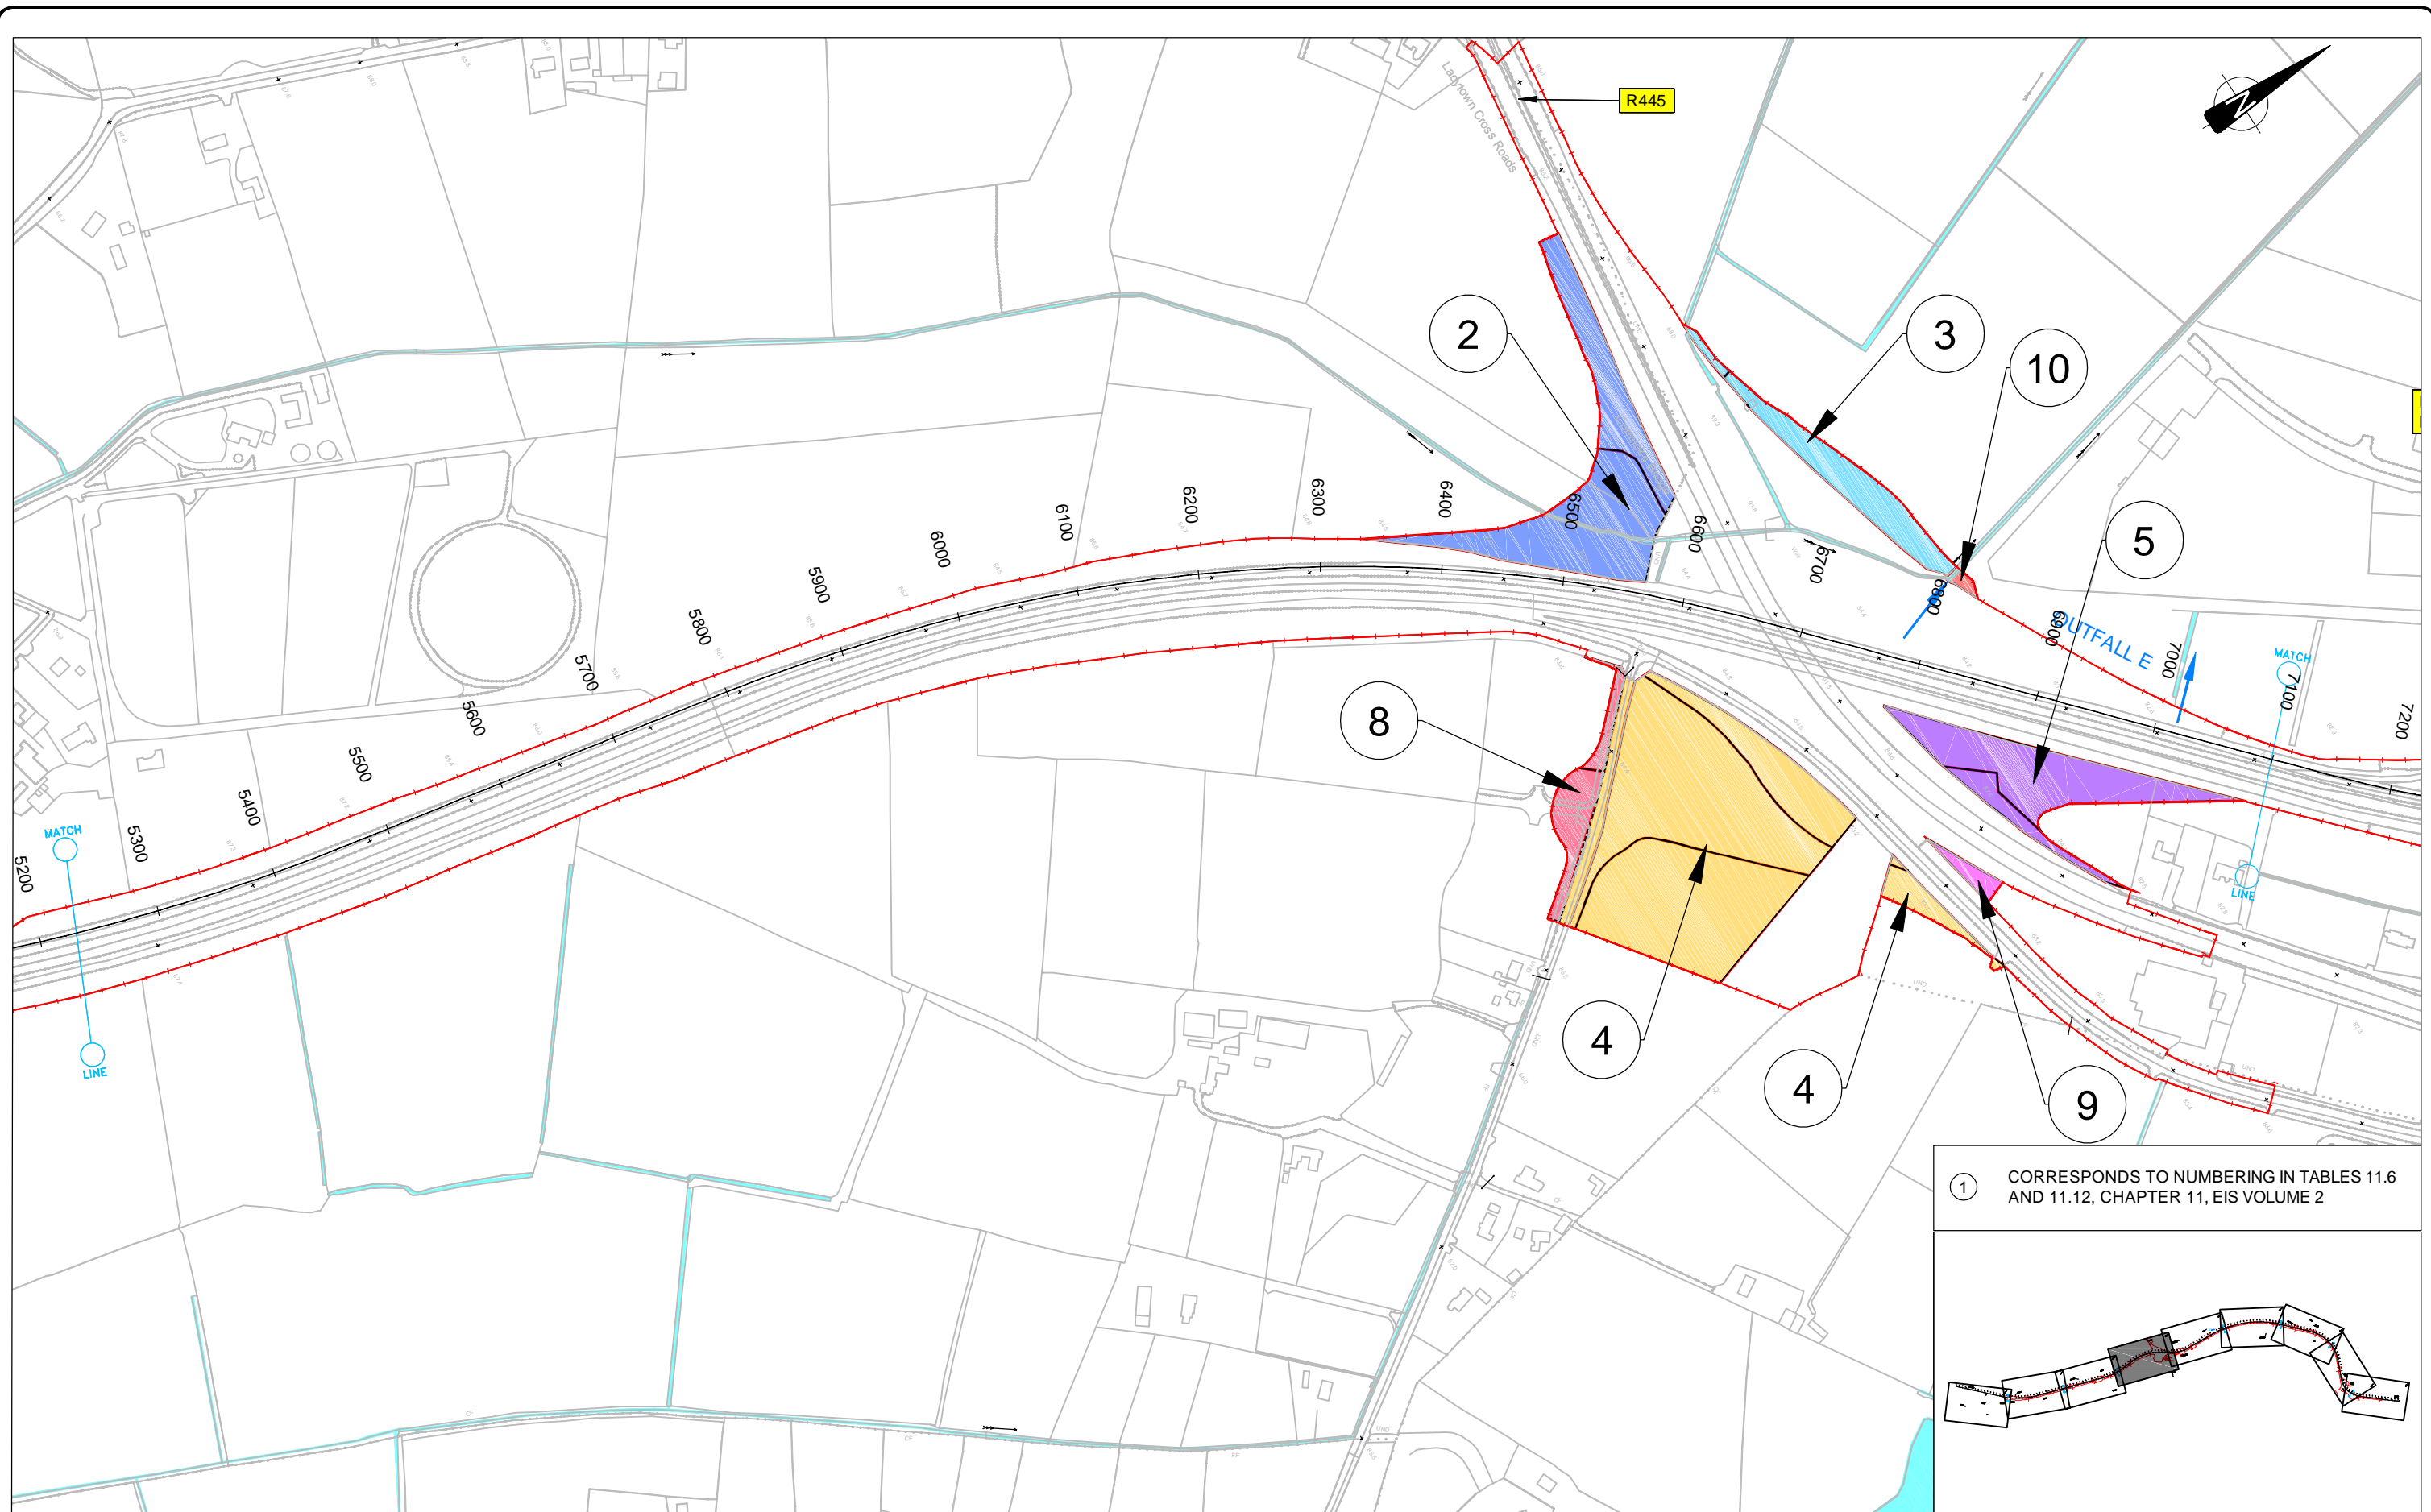

① CORRESPONDS TO NUMBERING IN TABLES 11.6 AND 11.12, CHAPTER 11, EIS VOLUME 2

**An Roinn Iompair Turasóireachta agus Spóirt**  
 Department of Transport, Tourism and Sport

**NRA**  
 An tÚdarás um Bóithre Náisiúnta  
 National Roads Authority

**Kildare County Council**  
 National Roads Design Office



**Roughan & O'Donovan-AECOM Alliance**  
 Arena House, Arena Road, Sandylford, Dublin 16.  
 Tel : +353 (1) 2940800  
 Fax : +353 (1) 2940820  
 e-mail : info@rod.ie  
 www.rod.ie  
**Roughan & O'Donovan AECOM**  
 Consulting Engineers  
 www.aecom.com

Project  
**M7 NAAS TO NEWBRIDGE BY-PASS UPGRADE SCHEME**  
**ENVIRONMENTAL IMPACT STATEMENT**

|  |                         |
|--|-------------------------|
| Title<br><b>LANDOWNERSHIP SHEET 4 OF 9</b> |                         |
| Designed: AW                               | CAD File: 11.204 EIS    |
| Drawn: PC                                  | Job No: 11.204          |
| Checked: BC                                | Scale: 1 : 2,500 @ A1   |
| Approved: JET                              | Date: DEC 13            |
| Status: EIS                                | Drawing No: Figure 11.4 |

Ordnance Survey Ireland Licence No EN 0006512  
 © Ordnance Survey Ireland and Government of Ireland

DO NOT SCALE USE FIGURED DIMENSIONS ONLY

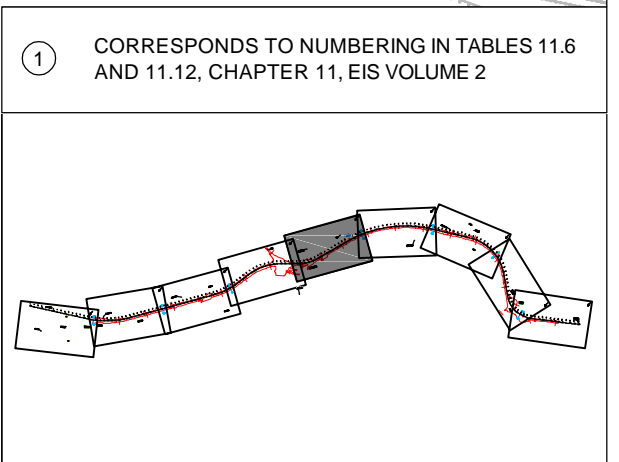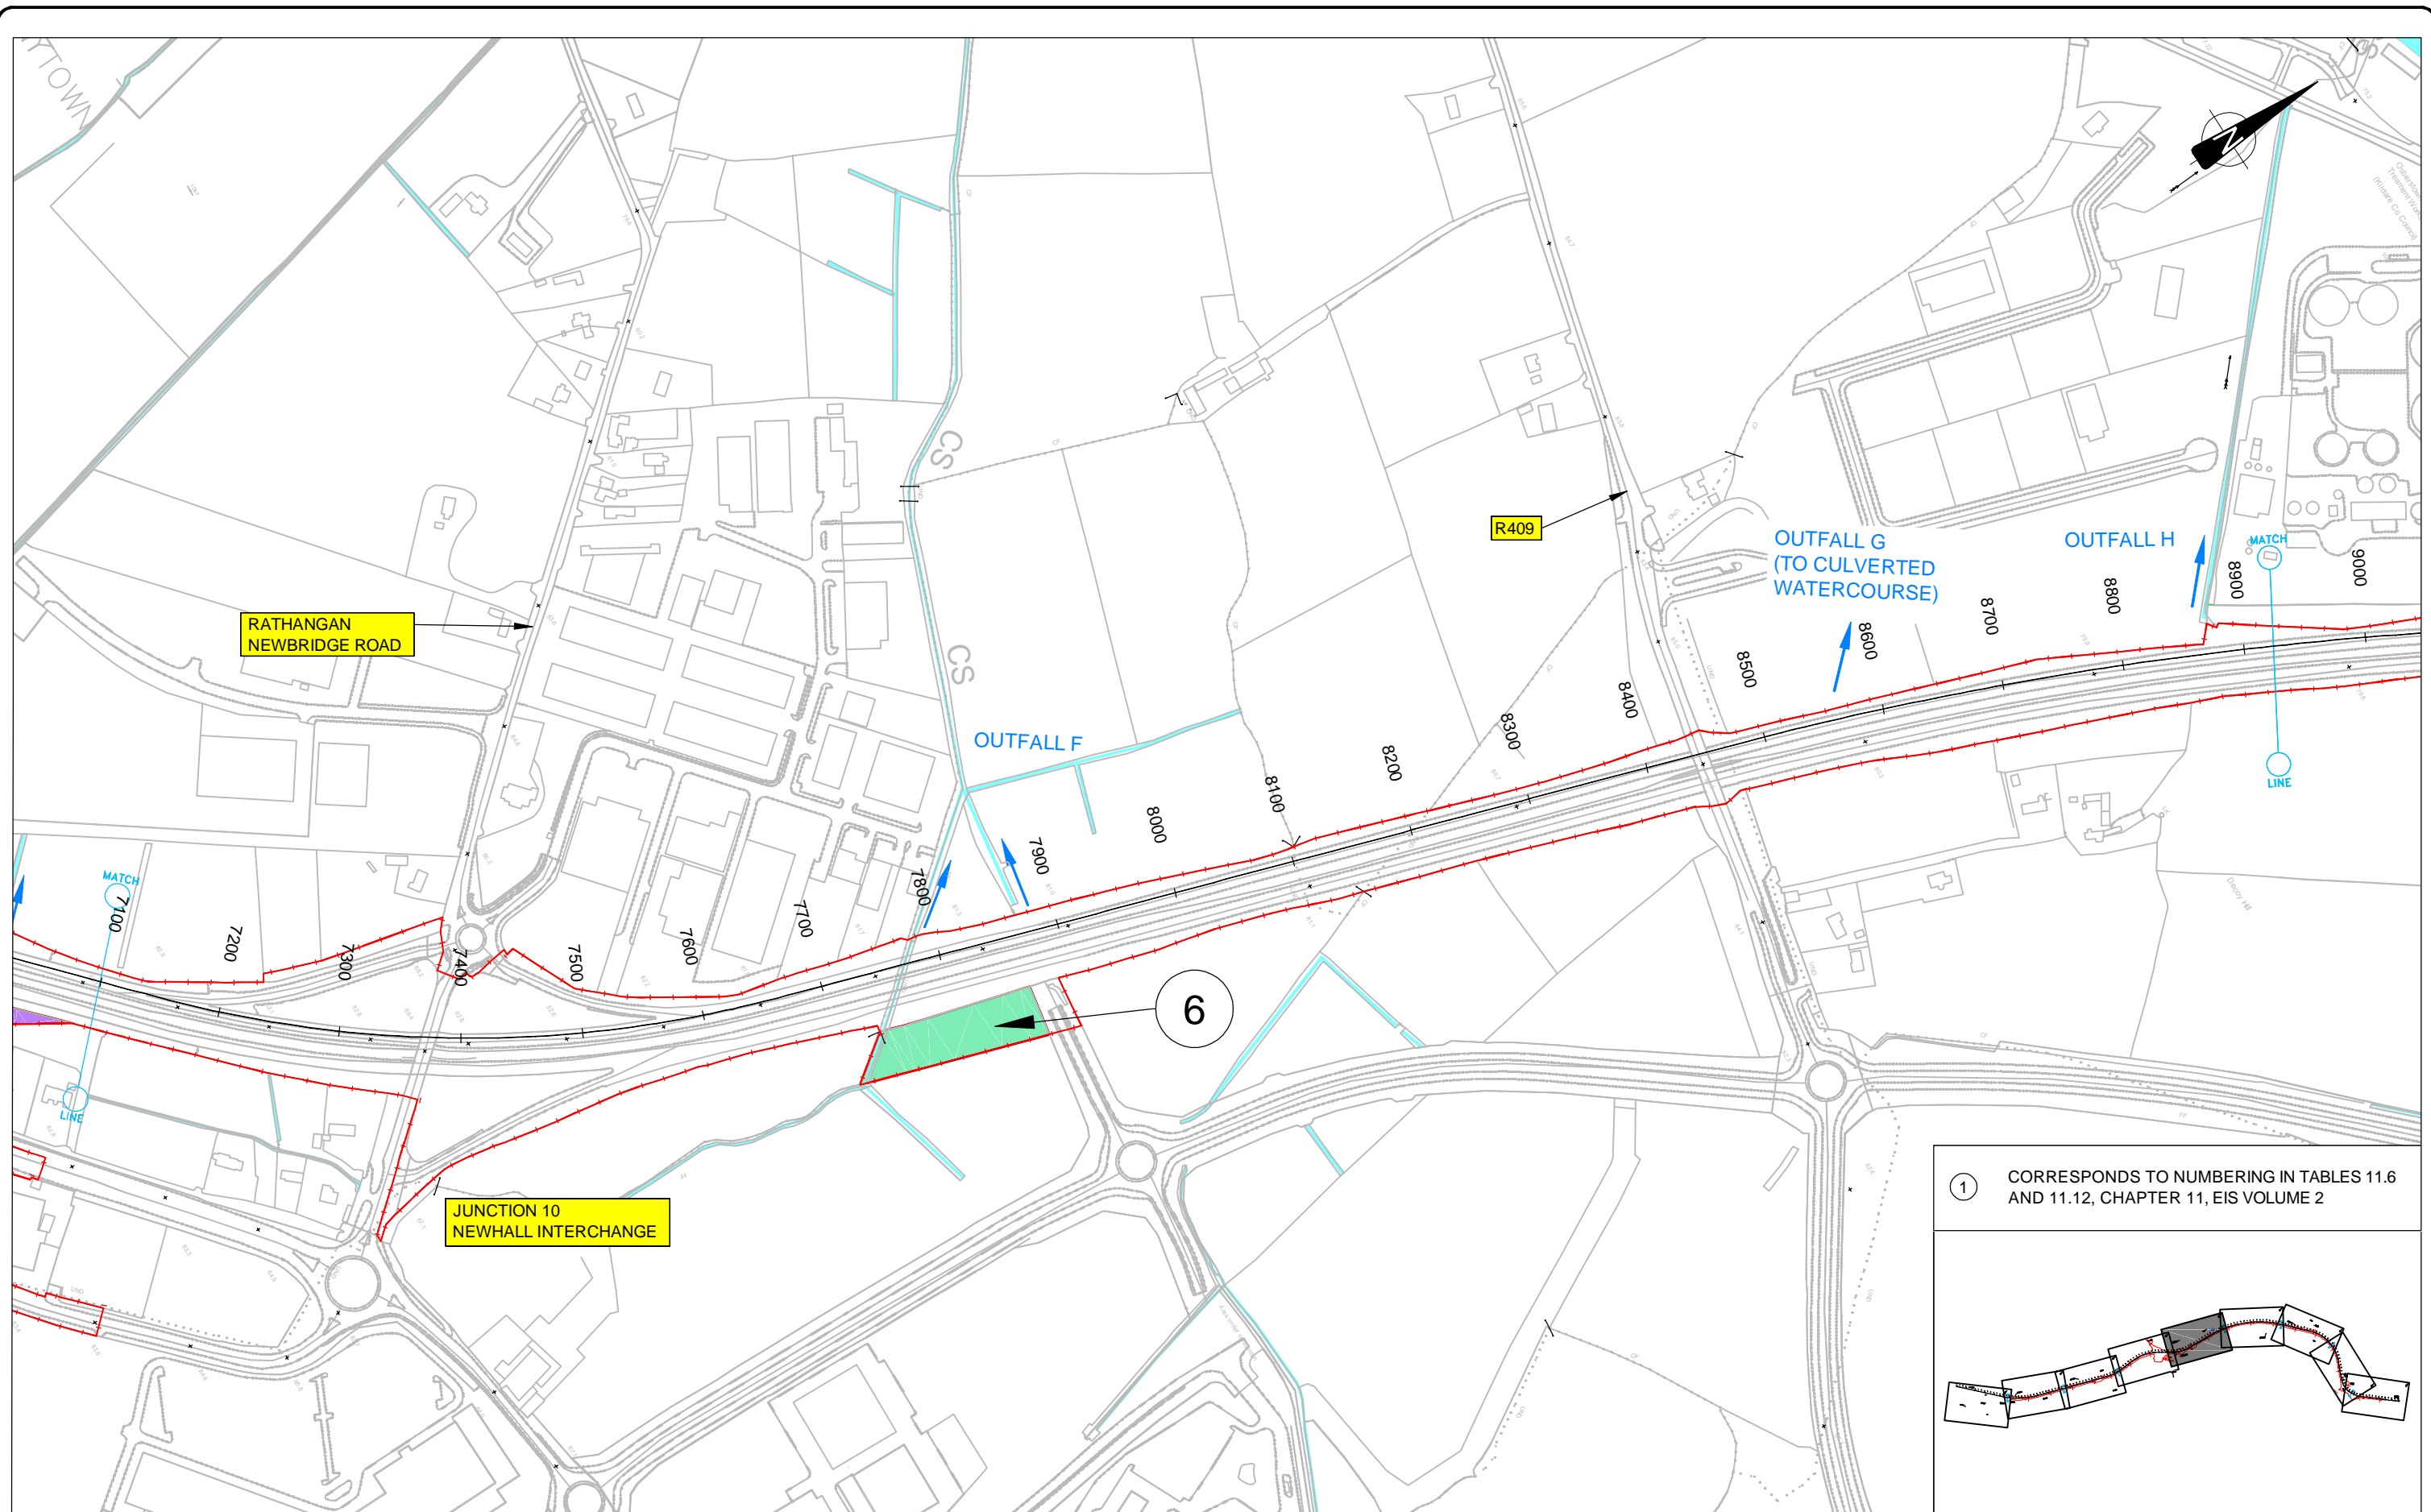

Roughan & O'Donovan-AECOM Alliance

Arena House, Arena Road, Sandycord, Dublin 18.  
 Tel : +353 (1) 2940800  
 Fax : +353 (1) 2940820  
 e-mail : info@rod.ie www.rod.ie www.aecom.com

Roughan & O'Donovan AECOM Consulting Engineers


Project: **M7 NAAS TO NEWBRIDGE BY-PASS UPGRADE SCHEME**

**ENVIRONMENTAL IMPACT STATEMENT**

|  |                         |
|--|-------------------------|
| Title: <b>LANDOWNERSHIP SHEET 5 OF 9</b> |                         |
| Designed: AW                             | CAD File: 11.204 EIS    |
| Drawn: PC                                | Job No: 11.204          |
| Checked: BC                              | Scale: 1 : 2,500 @ A1   |
| Approved: JET                            | Date: DEC 13            |
| Status: EIS                              | Drawing No: Figure 11.5 |
| Rev:                                     |                         |

Ordnance Survey Ireland Licence No EN 0006512  
 © Ordnance Survey Ireland and Government of Ireland

DO NOT SCALE USE FIGURED DIMENSIONS ONLY

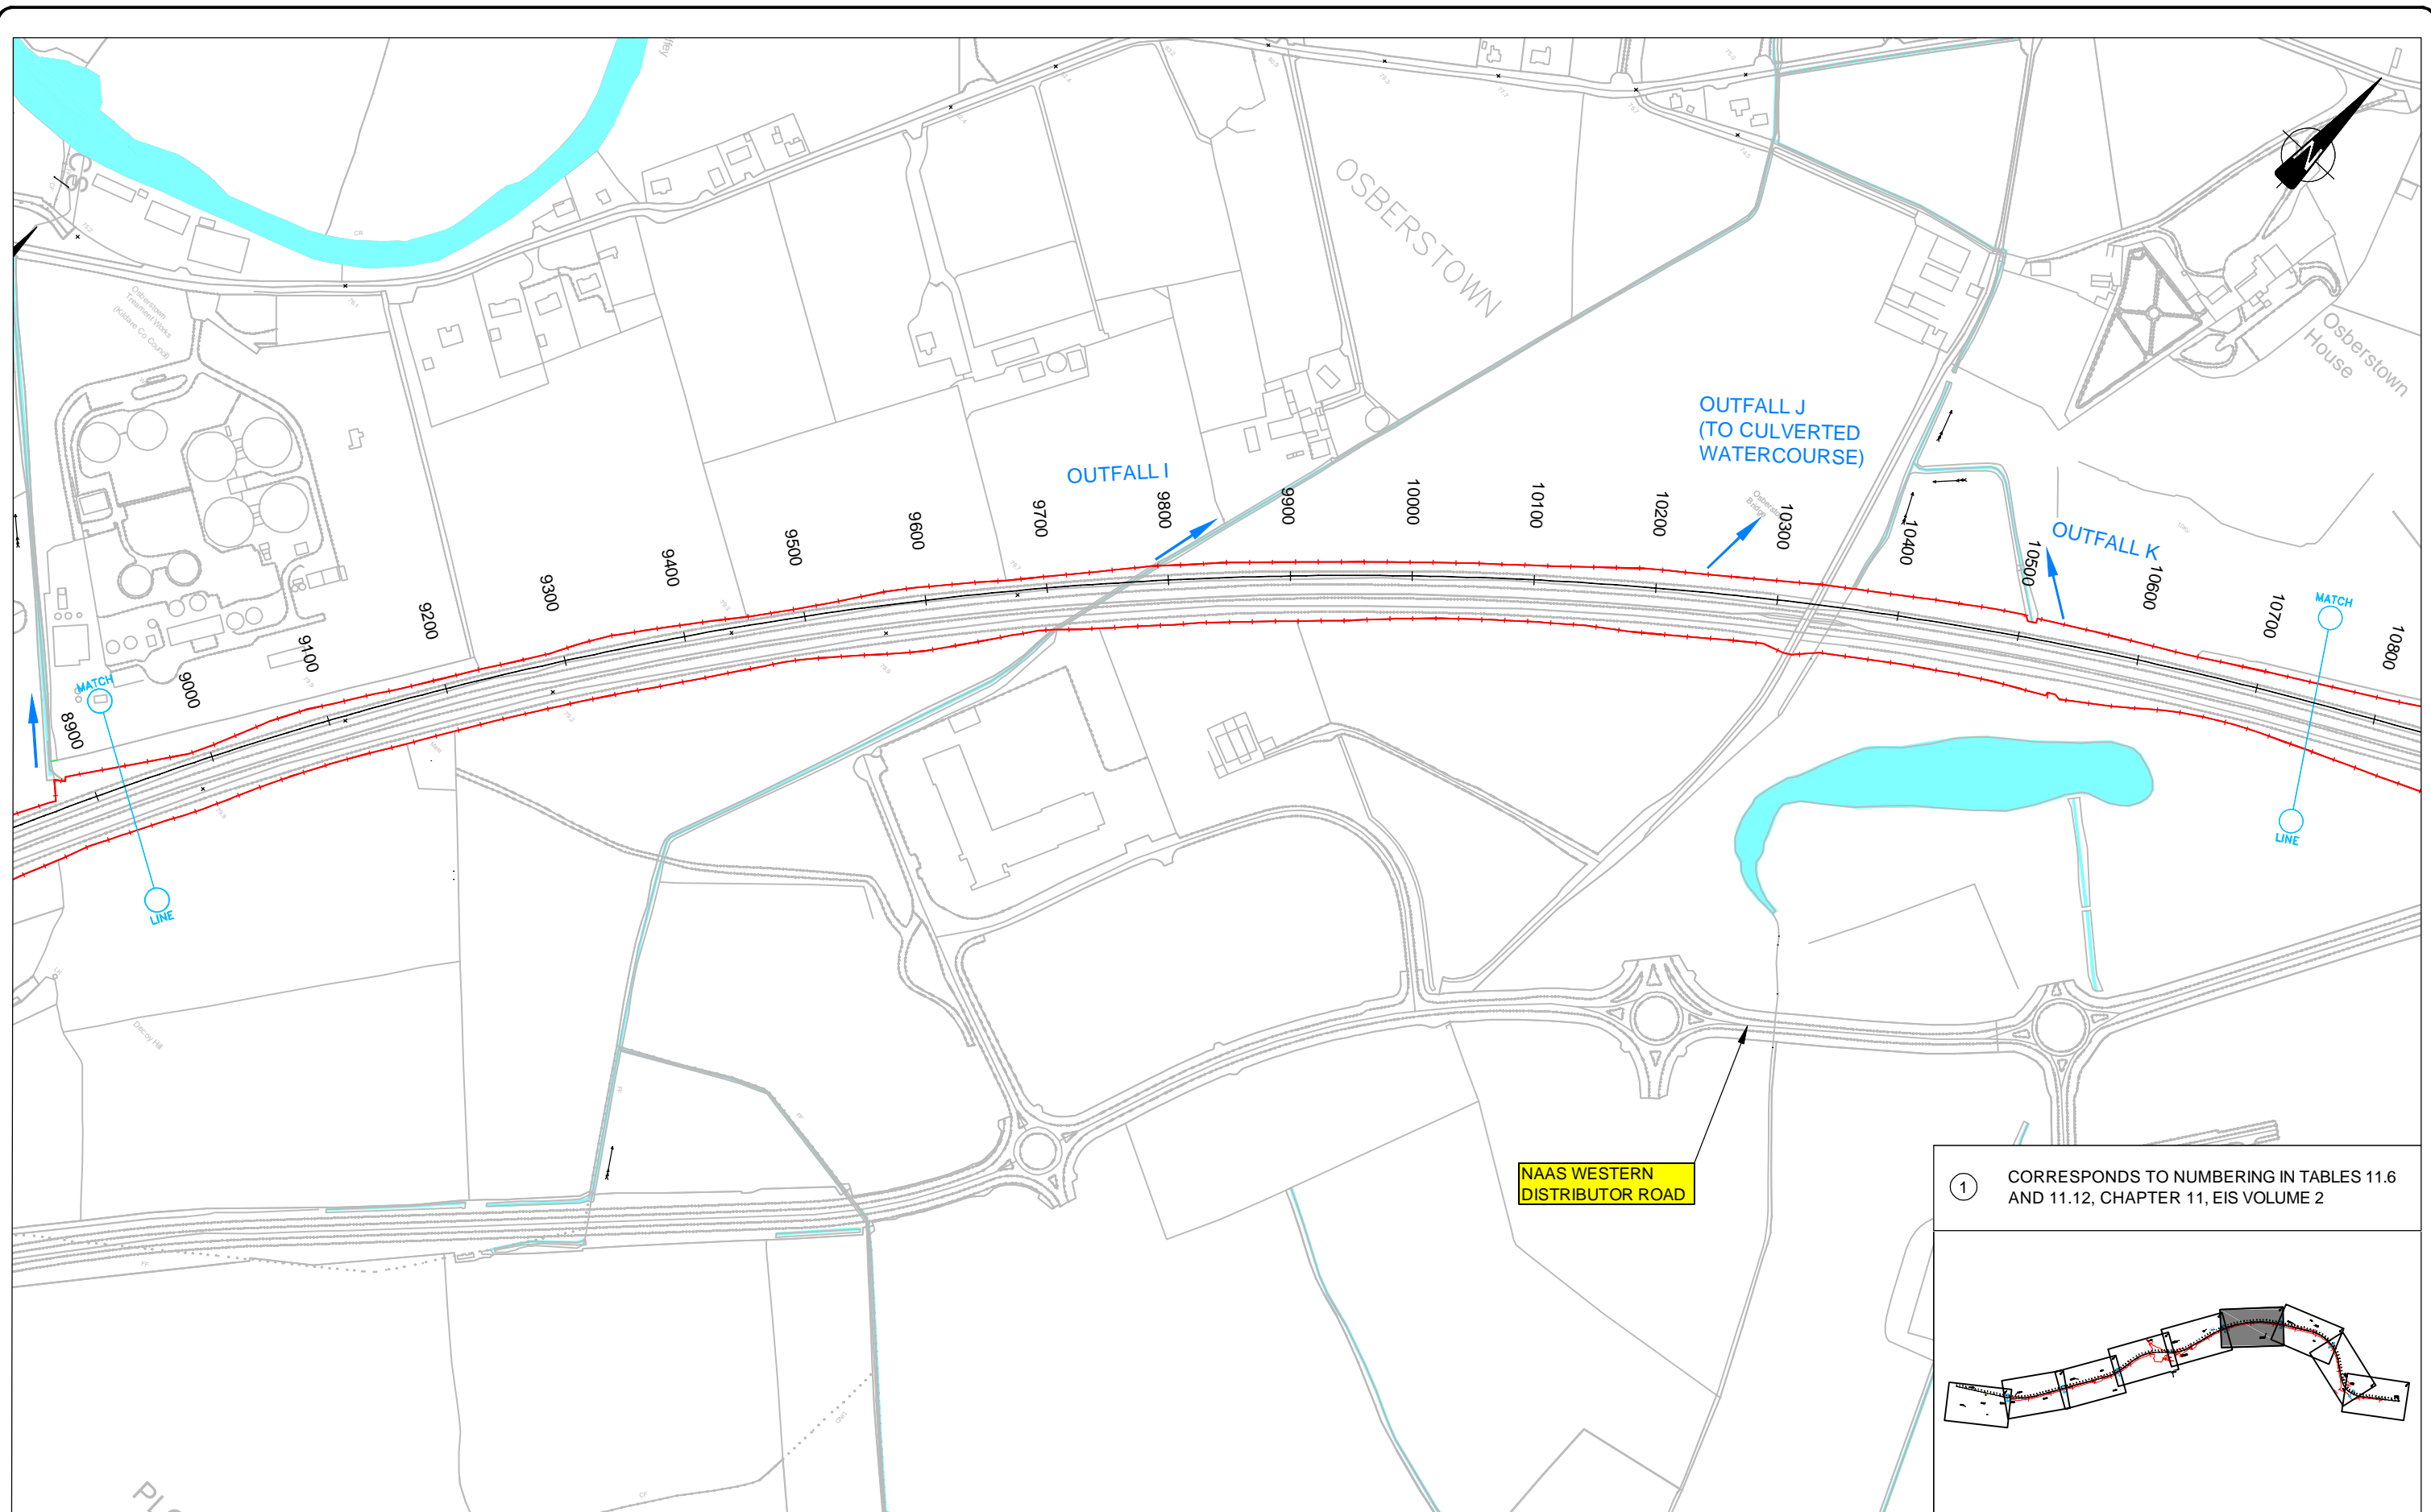

① CORRESPONDS TO NUMBERING IN TABLES 11.6 AND 11.12, CHAPTER 11, EIS VOLUME 2

**An Roinn Iompair Turasóireachta agus Spóirt**  
 Department of Transport, Tourism and Sport

**NRA**  
 An tÚdarás um Bóithre Náisiúnta  
 National Roads Authority

**Kildare County Council**  
 National Roads Design Office


**Roughan & O'Donovan-AECOM Alliance**  
 Arena House, Arena Road, Sandylford, Dublin 18.  
 Tel : +353 (1) 2940800  
 Fax : +353 (1) 2940820  
 e-mail : info@rod.ie  
 www.rod.ie  
**Roughan & O'Donovan AECOM**  
 Consulting Engineers

Project  
**M7 NAAS TO NEWBRIDGE BY-PASS UPGRADE SCHEME**  
**ENVIRONMENTAL IMPACT STATEMENT**

|  |                         |
|--|-------------------------|
| Title<br><b>LANDOWNERSHIP SHEET 6 OF 9</b> |                         |
| Designed: AW                               | CAD File: 11.204 EIS    |
| Drawn: PC                                  | Job No: 11.204          |
| Checked: BC                                | Scale: 1 : 2,500 @ A1   |
| Approved: JET                              | Date: DEC 13            |
| Status: EIS                                | Drawing No: Figure 11.6 |
| Rev:                                       |                         |

Ordnance Survey Ireland Licence No EN 0006512  
 © Ordnance Survey Ireland and Government of Ireland

DO NOT SCALE USE FIGURED DIMENSIONS ONLY

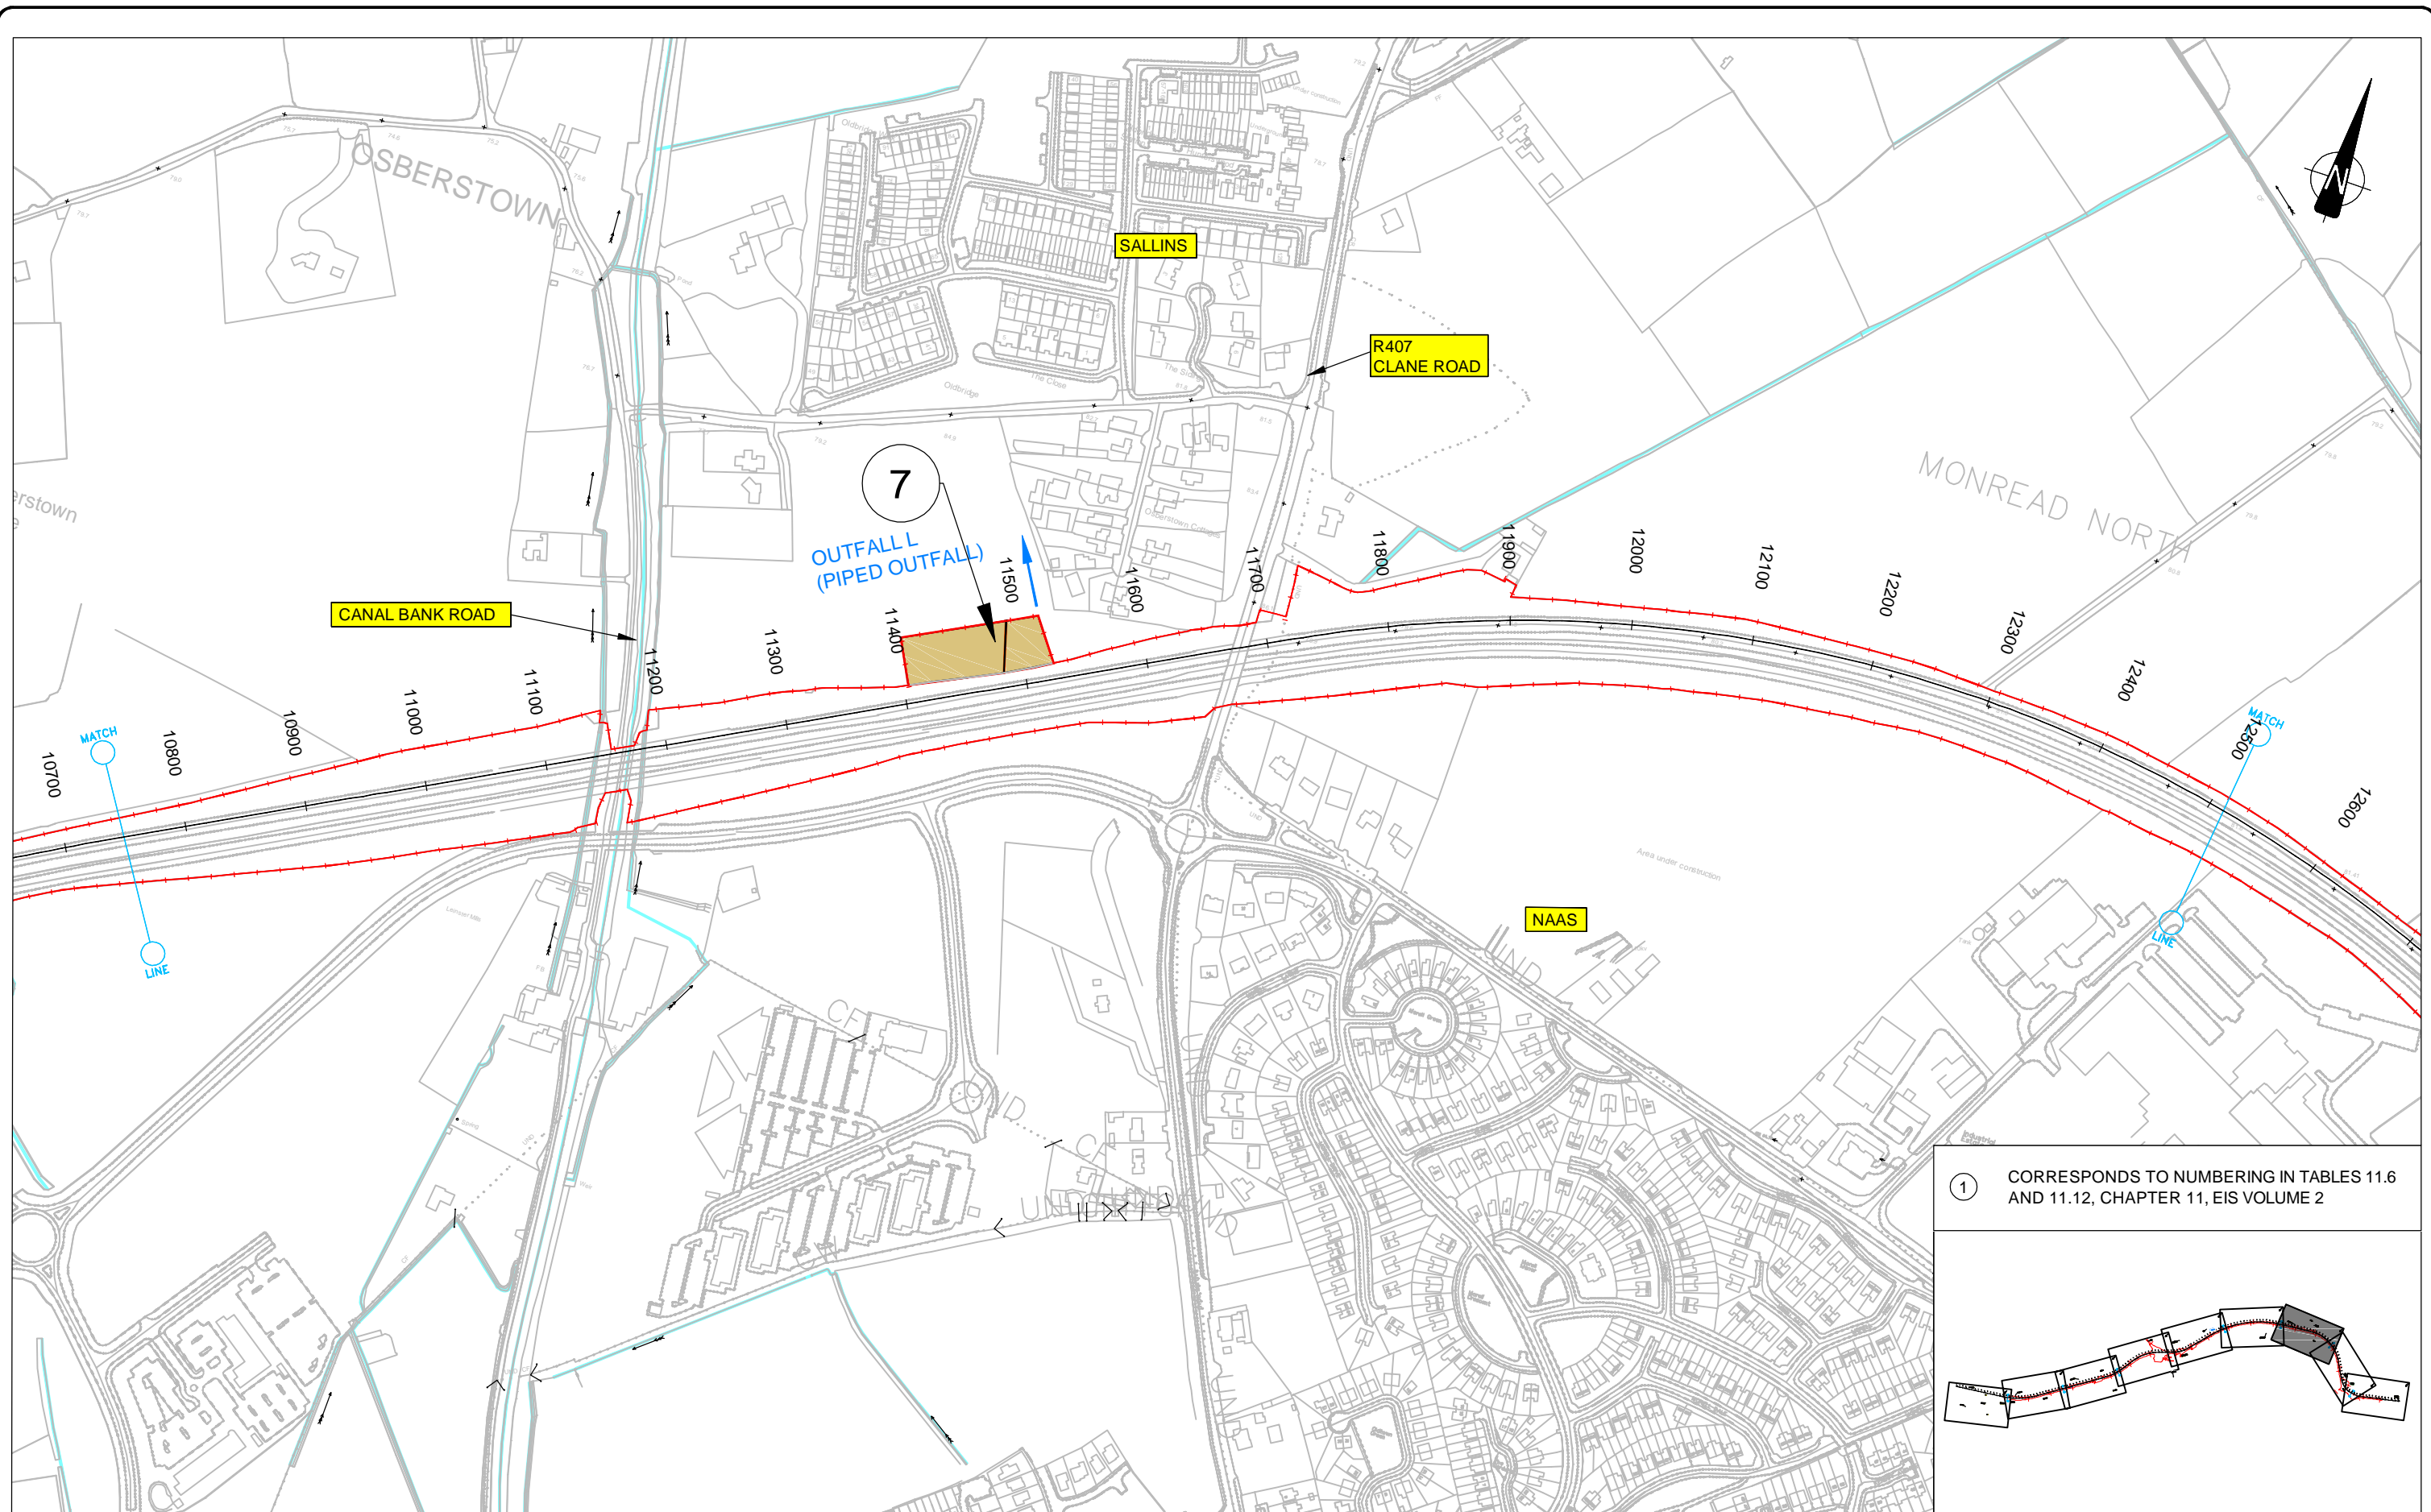

① CORRESPONDS TO NUMBERING IN TABLES 11.6 AND 11.12, CHAPTER 11, EIS VOLUME 2

**An Roinn Iompair Turasóireachta agus Spóirt**  
 Department of Transport, Tourism and Sport

**NRA**  
 An tÚdarás um Bóithre Náisiúnta  
 National Roads Authority

**Kildare County Council**  
 National Roads Design Office


**Roughan & O'Donovan-AECOM Alliance**  
 Arena House, Arena Road, Sandycove, Dublin 16.  
 Tel : +353 (1) 2940800  
 Fax : +353 (1) 2940820  
 e-mail : info@rod.ie  
 www.rod.ie  
**Roughan & O'Donovan AECOM**  
 Consulting Engineers

Project  
**M7 NAAS TO NEWBRIDGE BY-PASS UPGRADE SCHEME**  
**ENVIRONMENTAL IMPACT STATEMENT**

|  |                         |
|--|-------------------------|
| Title<br><b>LANDOWNERSHIP SHEET 7 OF 9</b> |                         |
| Designed: AW                               | CAD File: 11.204 EIS    |
| Drawn: PC                                  | Job No: 11.204          |
| Checked: BC                                | Scale: 1 : 2,500 @ A1   |
| Approved: JET                              | Date: DEC 13            |
| Status: EIS                                | Drawing No: Figure 11.7 |

Ordnance Survey Ireland Licence No EN 0006512  
 © Ordnance Survey Ireland and Government of Ireland

DO NOT SCALE USE FIGURED DIMENSIONS ONLY

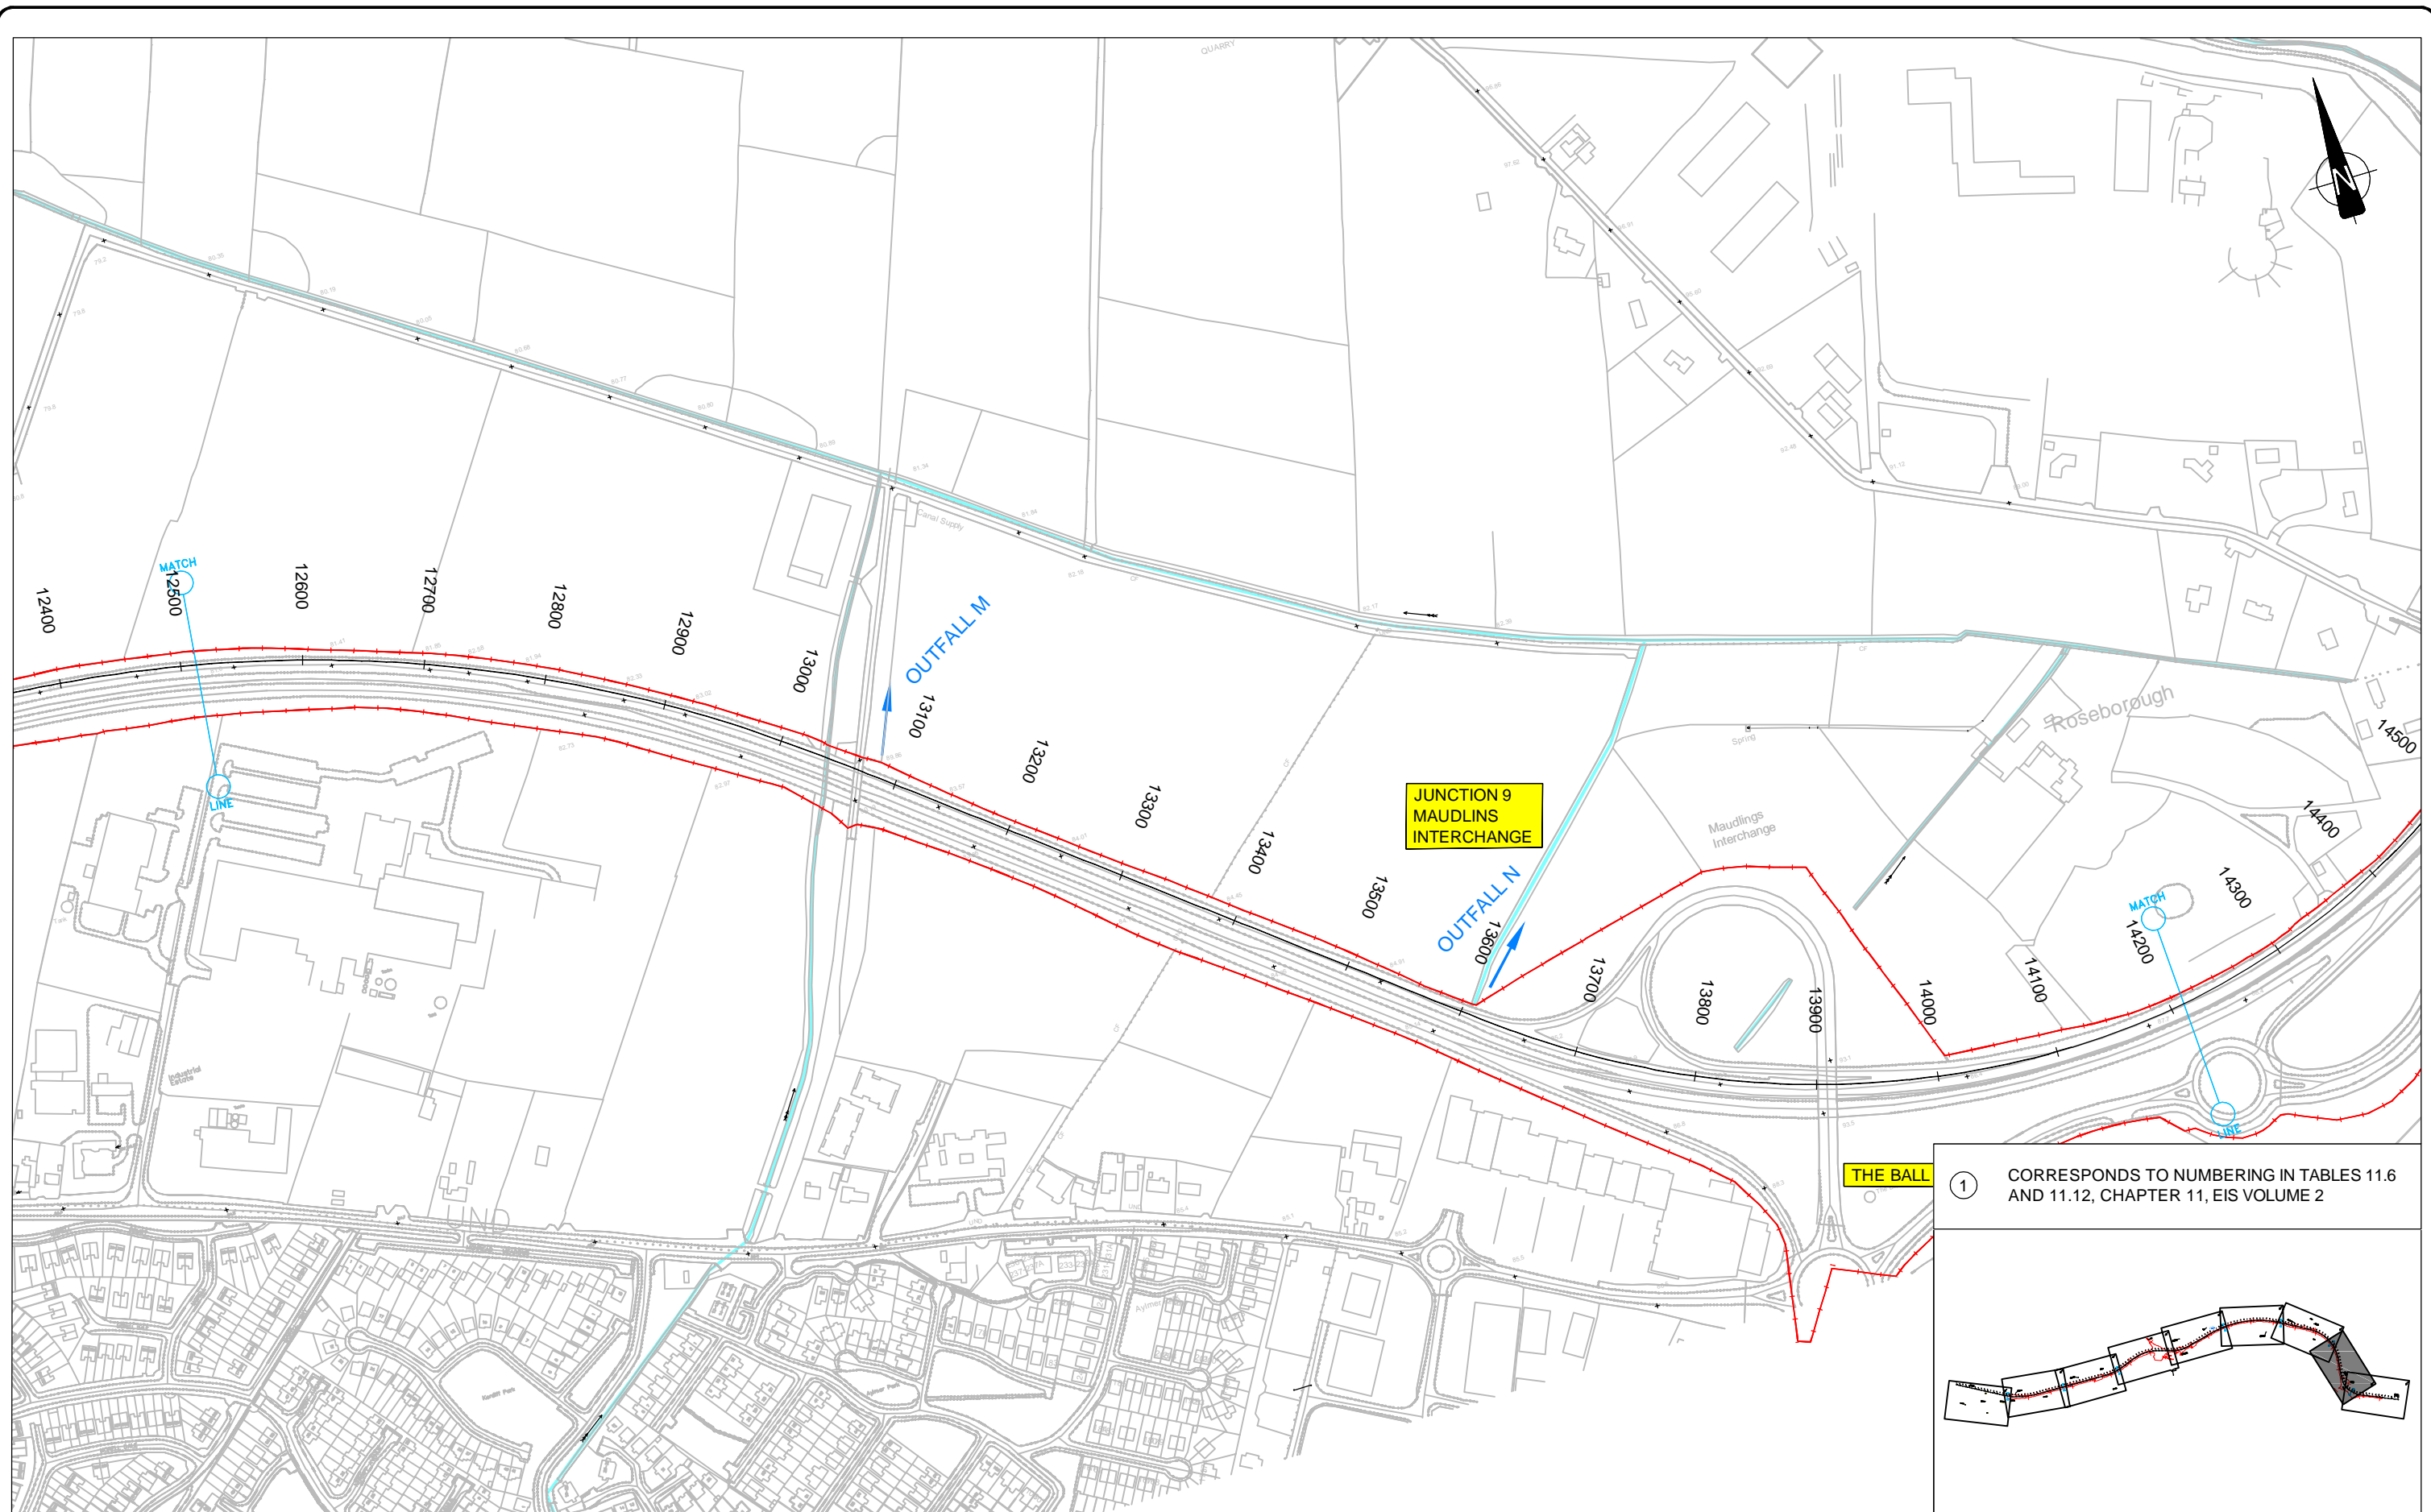

① CORRESPONDS TO NUMBERING IN TABLES 11.6 AND 11.12, CHAPTER 11, EIS VOLUME 2

An Roinn Iompair  
Turasoireachta agus Spóirt  
Department of Transport,  
Tourism and Sport

**NRA**  
An tÚdarás um Bóithre Náisiúnta  
National Roads Authority

**Kildare**  
County Council  
National Roads Design Office

Roughan & O'Donovan-AECOM  
Alliance

Arena House, Arena Road,  
Sandyford, Dublin 18.  
Tel : +353 (1) 2940800  
Fax : +353 (1) 2940820  
e-mail : info@rod.ie  
www.rod.ie  
www.aecom.com

Project

**M7 NAAS TO NEWBRIDGE  
BY-PASS UPGRADE SCHEME**

---



**ENVIRONMENTAL IMPACT STATEMENT**

| Title                         |                         |
|-------------------------------|-------------------------|
| LANDOWNERSHIP<br>SHEET 8 OF 9 |                         |
| Designed: AW                  | CAD File: 11.204 EIS    |
| Drawn: PC                     | Job No: 11.204          |
| Checked: BC                   | Scale: 1 : 2,500 @ A1   |
| Approved: JET                 | Date: DEC 13            |
| Status: EIS                   | Drawing No: Figure 11.8 |
| Rev:                          | Rev:                    |

Ordnance Survey Ireland Licence No EN 0006512  
© Ordnance Survey Ireland and Government of Ireland

DO NOT SCALE USE FIGURED DIMENSIONS ONLY



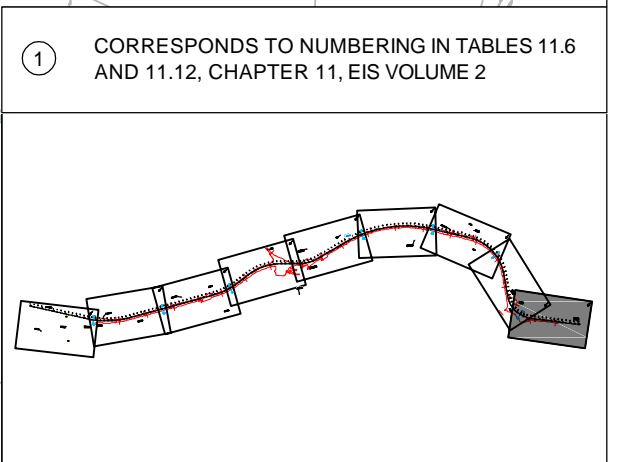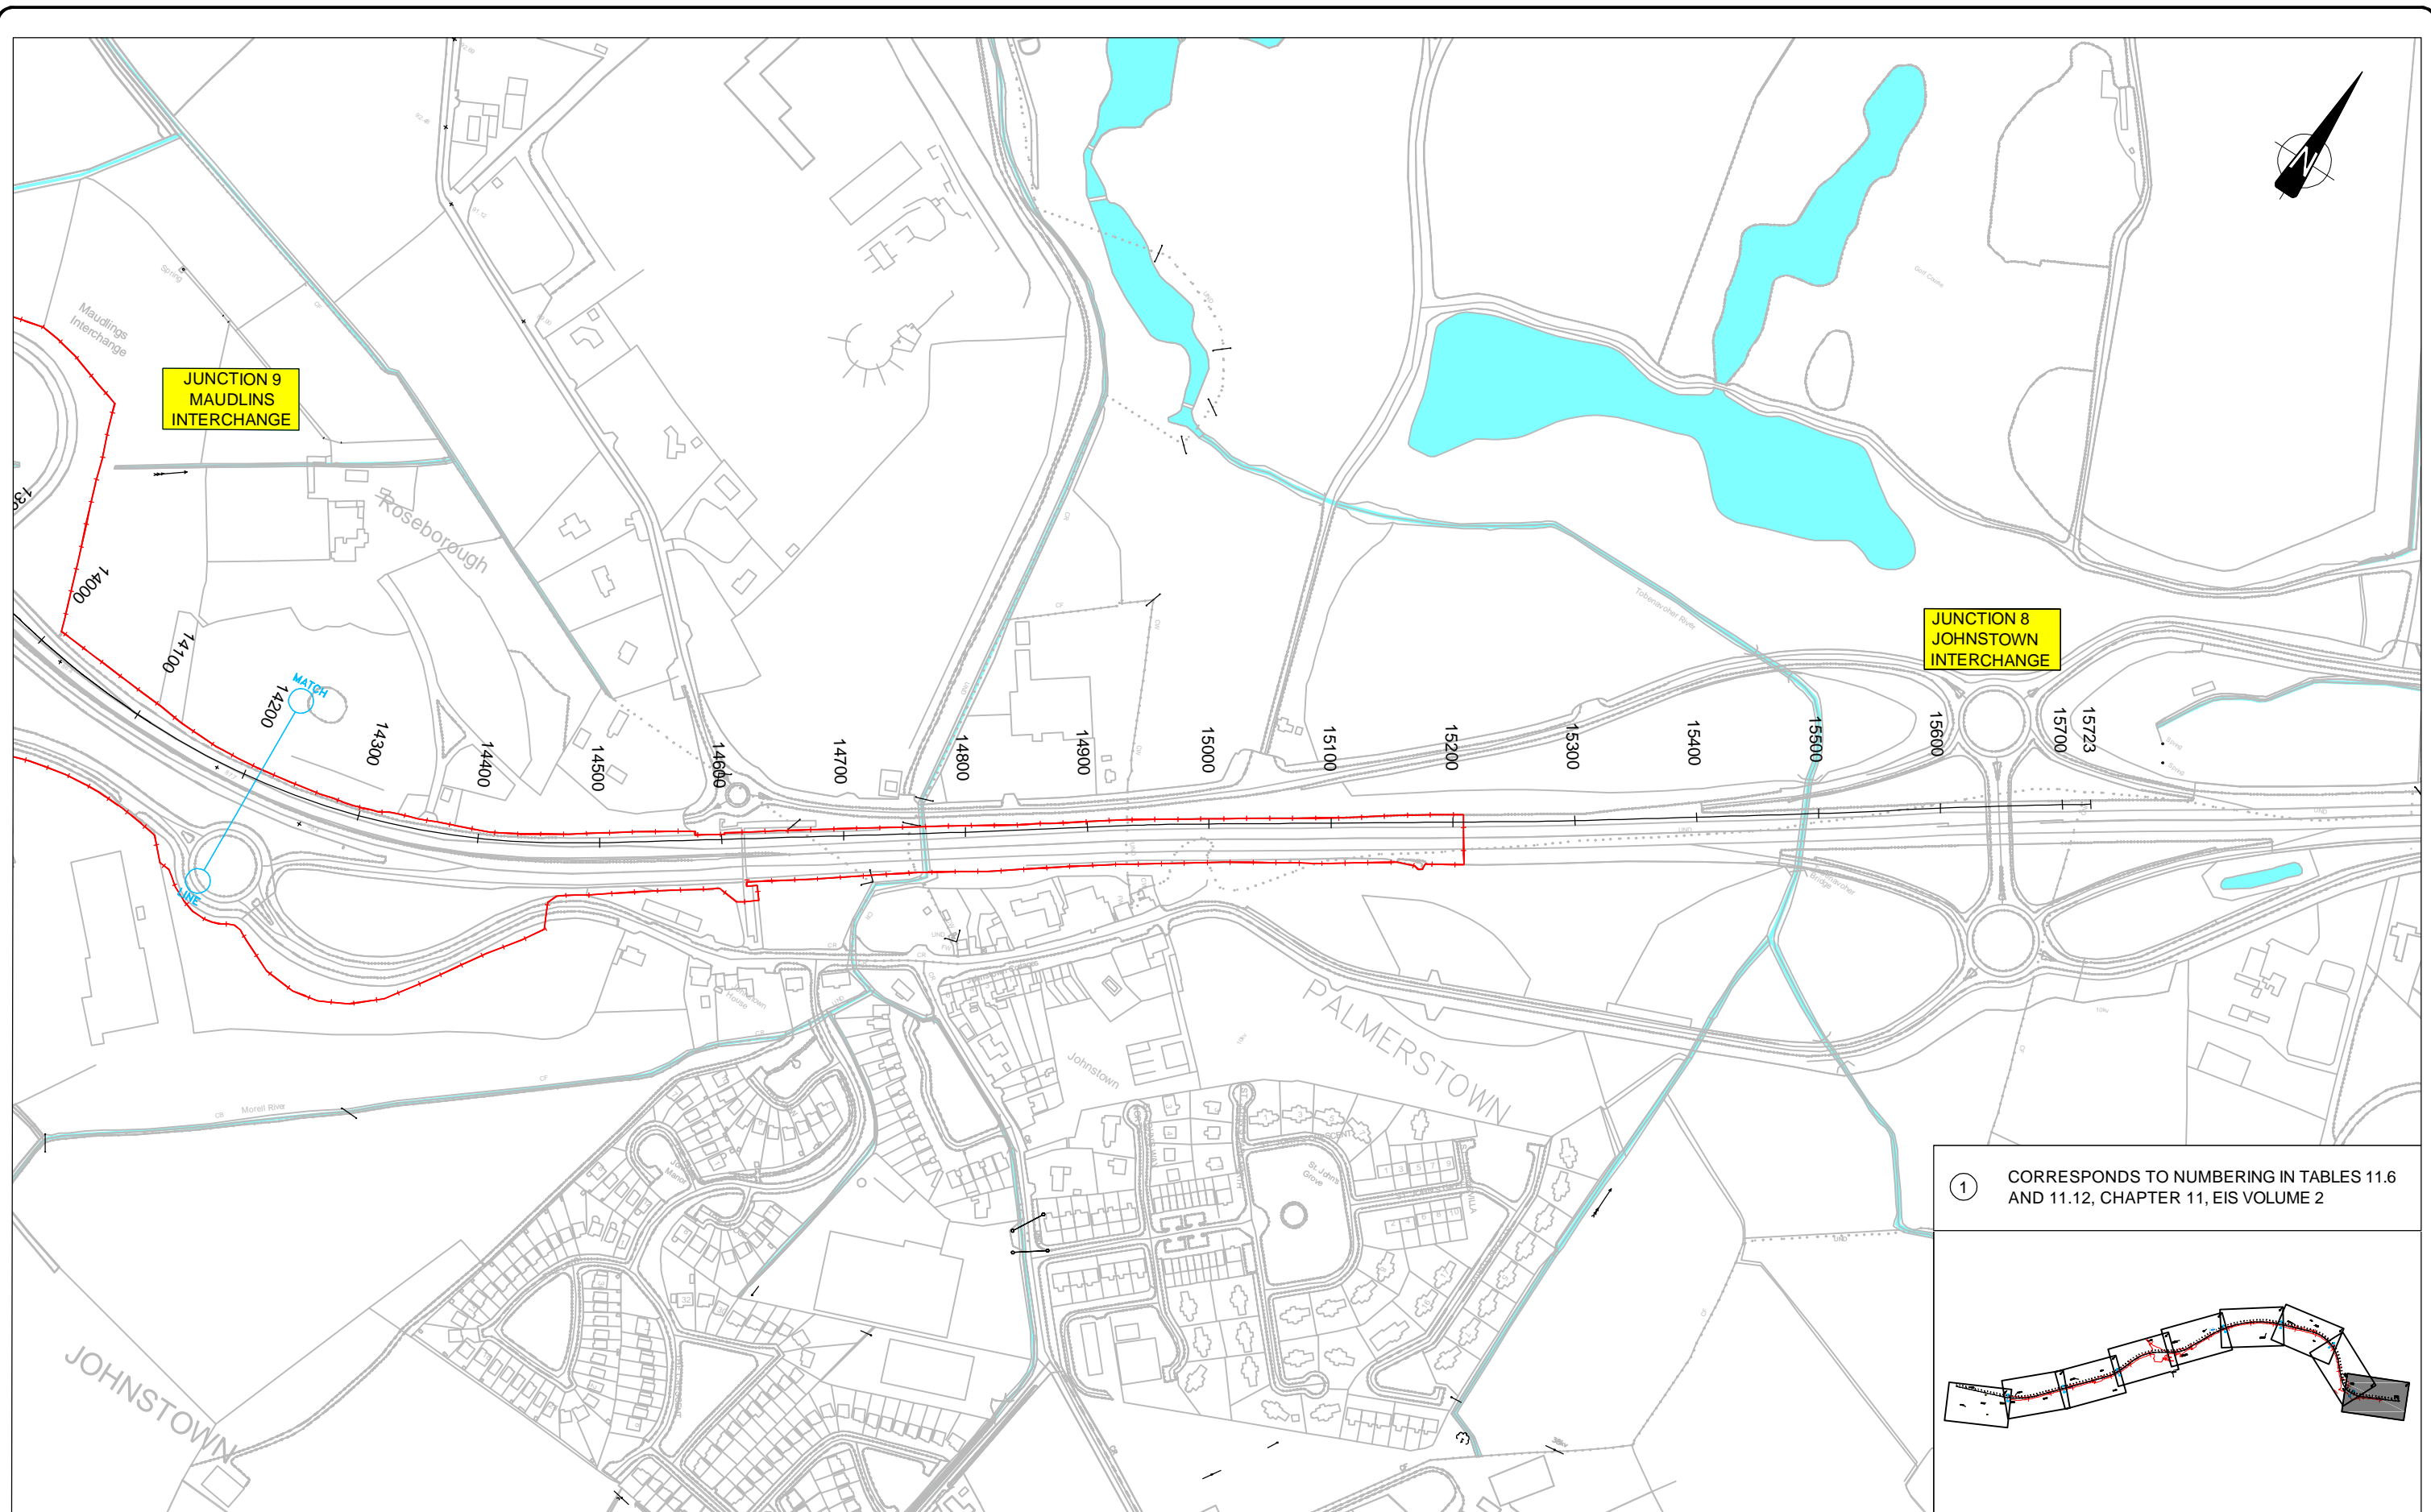

Roughan & O'Donovan-AECOM Alliance  
 Arena House, Arena Road, Sandycove, Dublin 16.  
 Tel : +353 (1) 2940800  
 Fax : +353 (1) 2940820  
 e-mail : info@rod.ie www.rod.ie www.aecom.com

Project **M7 NAAS TO NEWBRIDGE BY-PASS UPGRADE SCHEME**  
**ENVIRONMENTAL IMPACT STATEMENT**

|               |                       |                            |      |
|---------------|-----------------------|----------------------------|------|
| Title         |                       | LANDOWNERSHIP SHEET 9 OF 9 |      |
| Designed: AW  | CAD File: 11.204 EIS  | Status: EIS                |      |
| Drawn: PC     | Job No: 11.204        | Drawing No: Figure 11.9    | Rev: |
| Checked: BC   | Scale: 1 : 2,500 @ A1 | Date: DEC 13               |      |
| Approved: JET |                       |                            |      |

Ordnance Survey Ireland Licence No EN 0006512  
 © Ordnance Survey Ireland and Government of Ireland

DO NOT SCALE USE FIGURED DIMENSIONS ONLY