

LEGEND

- RECORDED MONUMENTS AND PLACES
- BUILT HERITAGE
- DEMESNE



Roughan & O'Donovan-AECOM Alliance

Arena House, Arena Road,
Sandyford, Dublin 16.
Tel : +353 (1) 2940800
Fax : +353 (1) 2940820
e-mail : info@rod.ie
www.rod.ie


**M7 NAAS TO NEWBRIDGE
BY-PASS UPGRADE SCHEME**

ENVIRONMENTAL IMPACT STATEMENT

ARCHAEOLOGY, ARCHITECTURE & CULTURAL HERITAGE SHEET 1 OF 9	
Designed: AW	CAD File: 11.204 EIS
Drawn: PC	Job No: 11.204
Checked: BC	Scale: 1:2,500 @ A1
Approved: JET	Date: DEC 13
Status: EIS	Drawing No: Figure 13.1

Ordnance Survey Ireland Licence No EN 0006512
© Ordnance Survey Ireland and Government of Ireland

DO NOT SCALE USE FIGURED DIMENSIONS ONLY

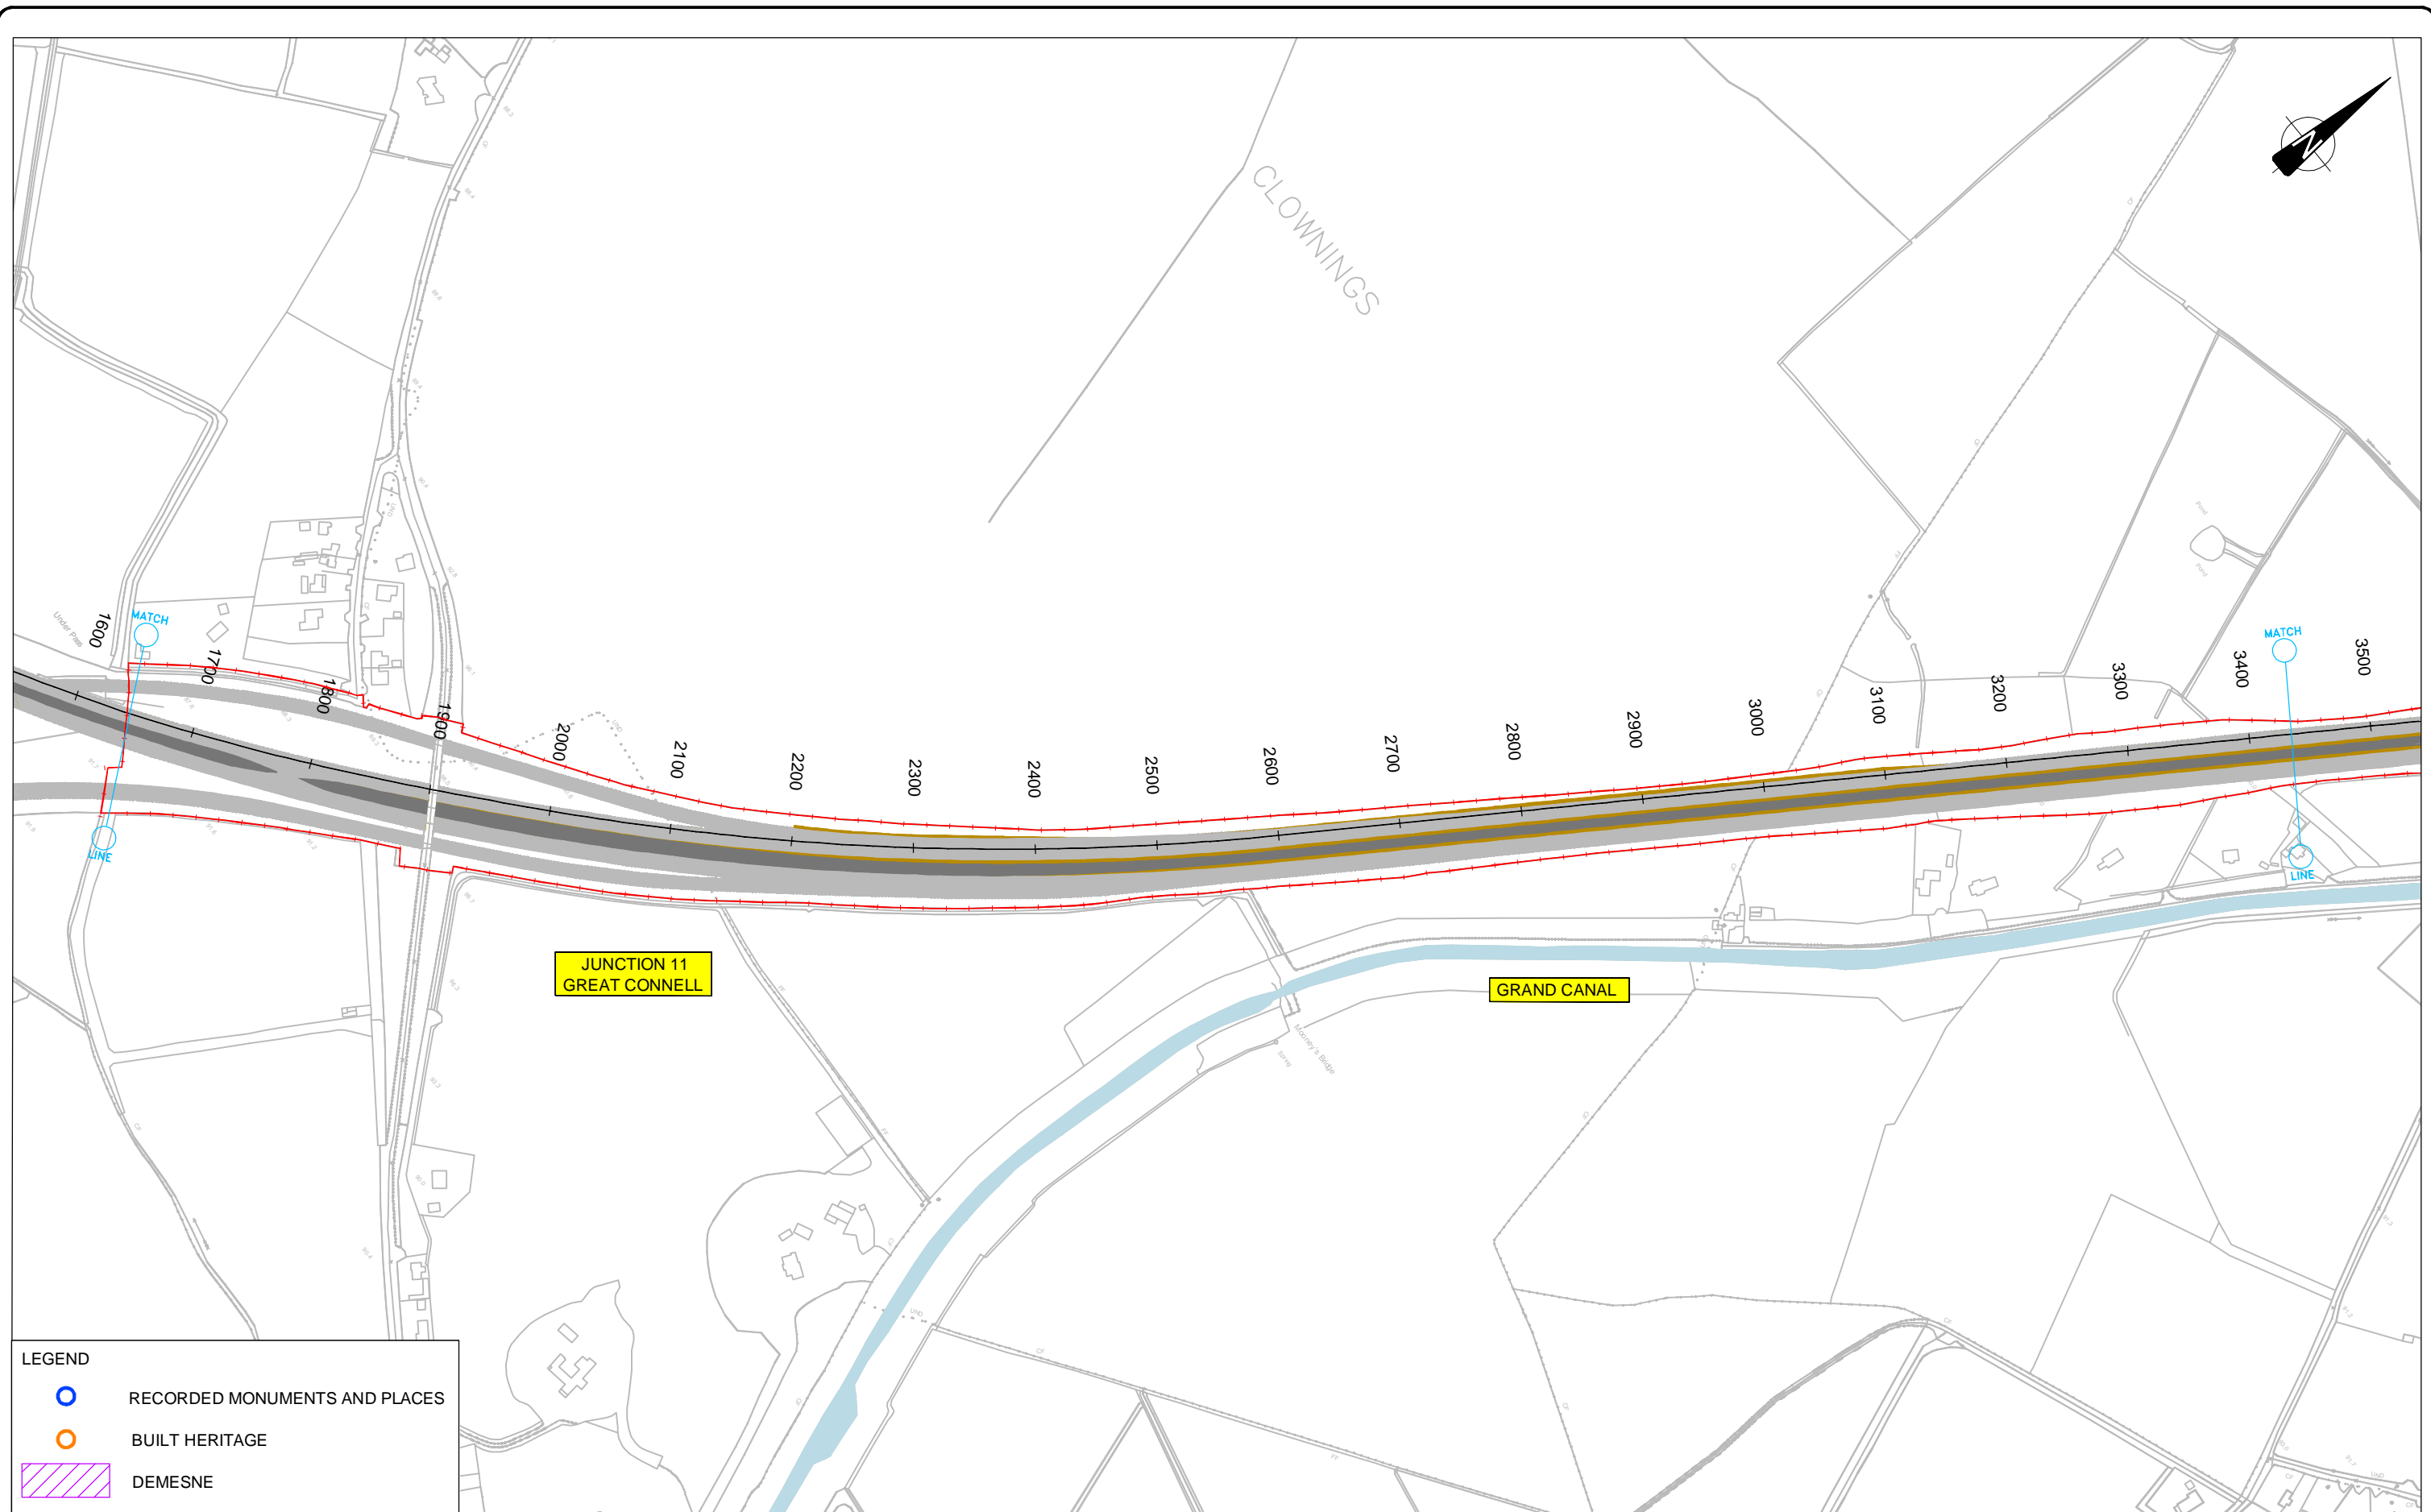

LEGEND

- RECORDED MONUMENTS AND PLACES
- BUILT HERITAGE
- DEMESNE



Roughan & O'Donovan-AECOM Alliance

Arena House, Arena Road,
 Sandyford, Dublin 18.
 Tel : +353 (1) 2940800
 Fax : +353 (1) 2940820
 e-mail : info@rod.ie
 www.rod.ie www.aecom.com


**M7 NAAS TO NEWBRIDGE
 BY-PASS UPGRADE SCHEME**

ENVIRONMENTAL IMPACT STATEMENT




ARCHAEOLOGY, ARCHITECTURE & CULTURAL HERITAGE SHEET 2 OF 9		
Designed:	AW	CAD File: 11.204 EIS
Drawn:	PC	Job No: 11.204
Checked:	BC	Scale: 1:2,500 @ A1
Approved:	JET	Date: DEC 13
Status:	EIS	
Drawing No:	Figure 13.2	

Ordnance Survey Ireland Licence No EN 0006512
 © Ordnance Survey Ireland and Government of Ireland

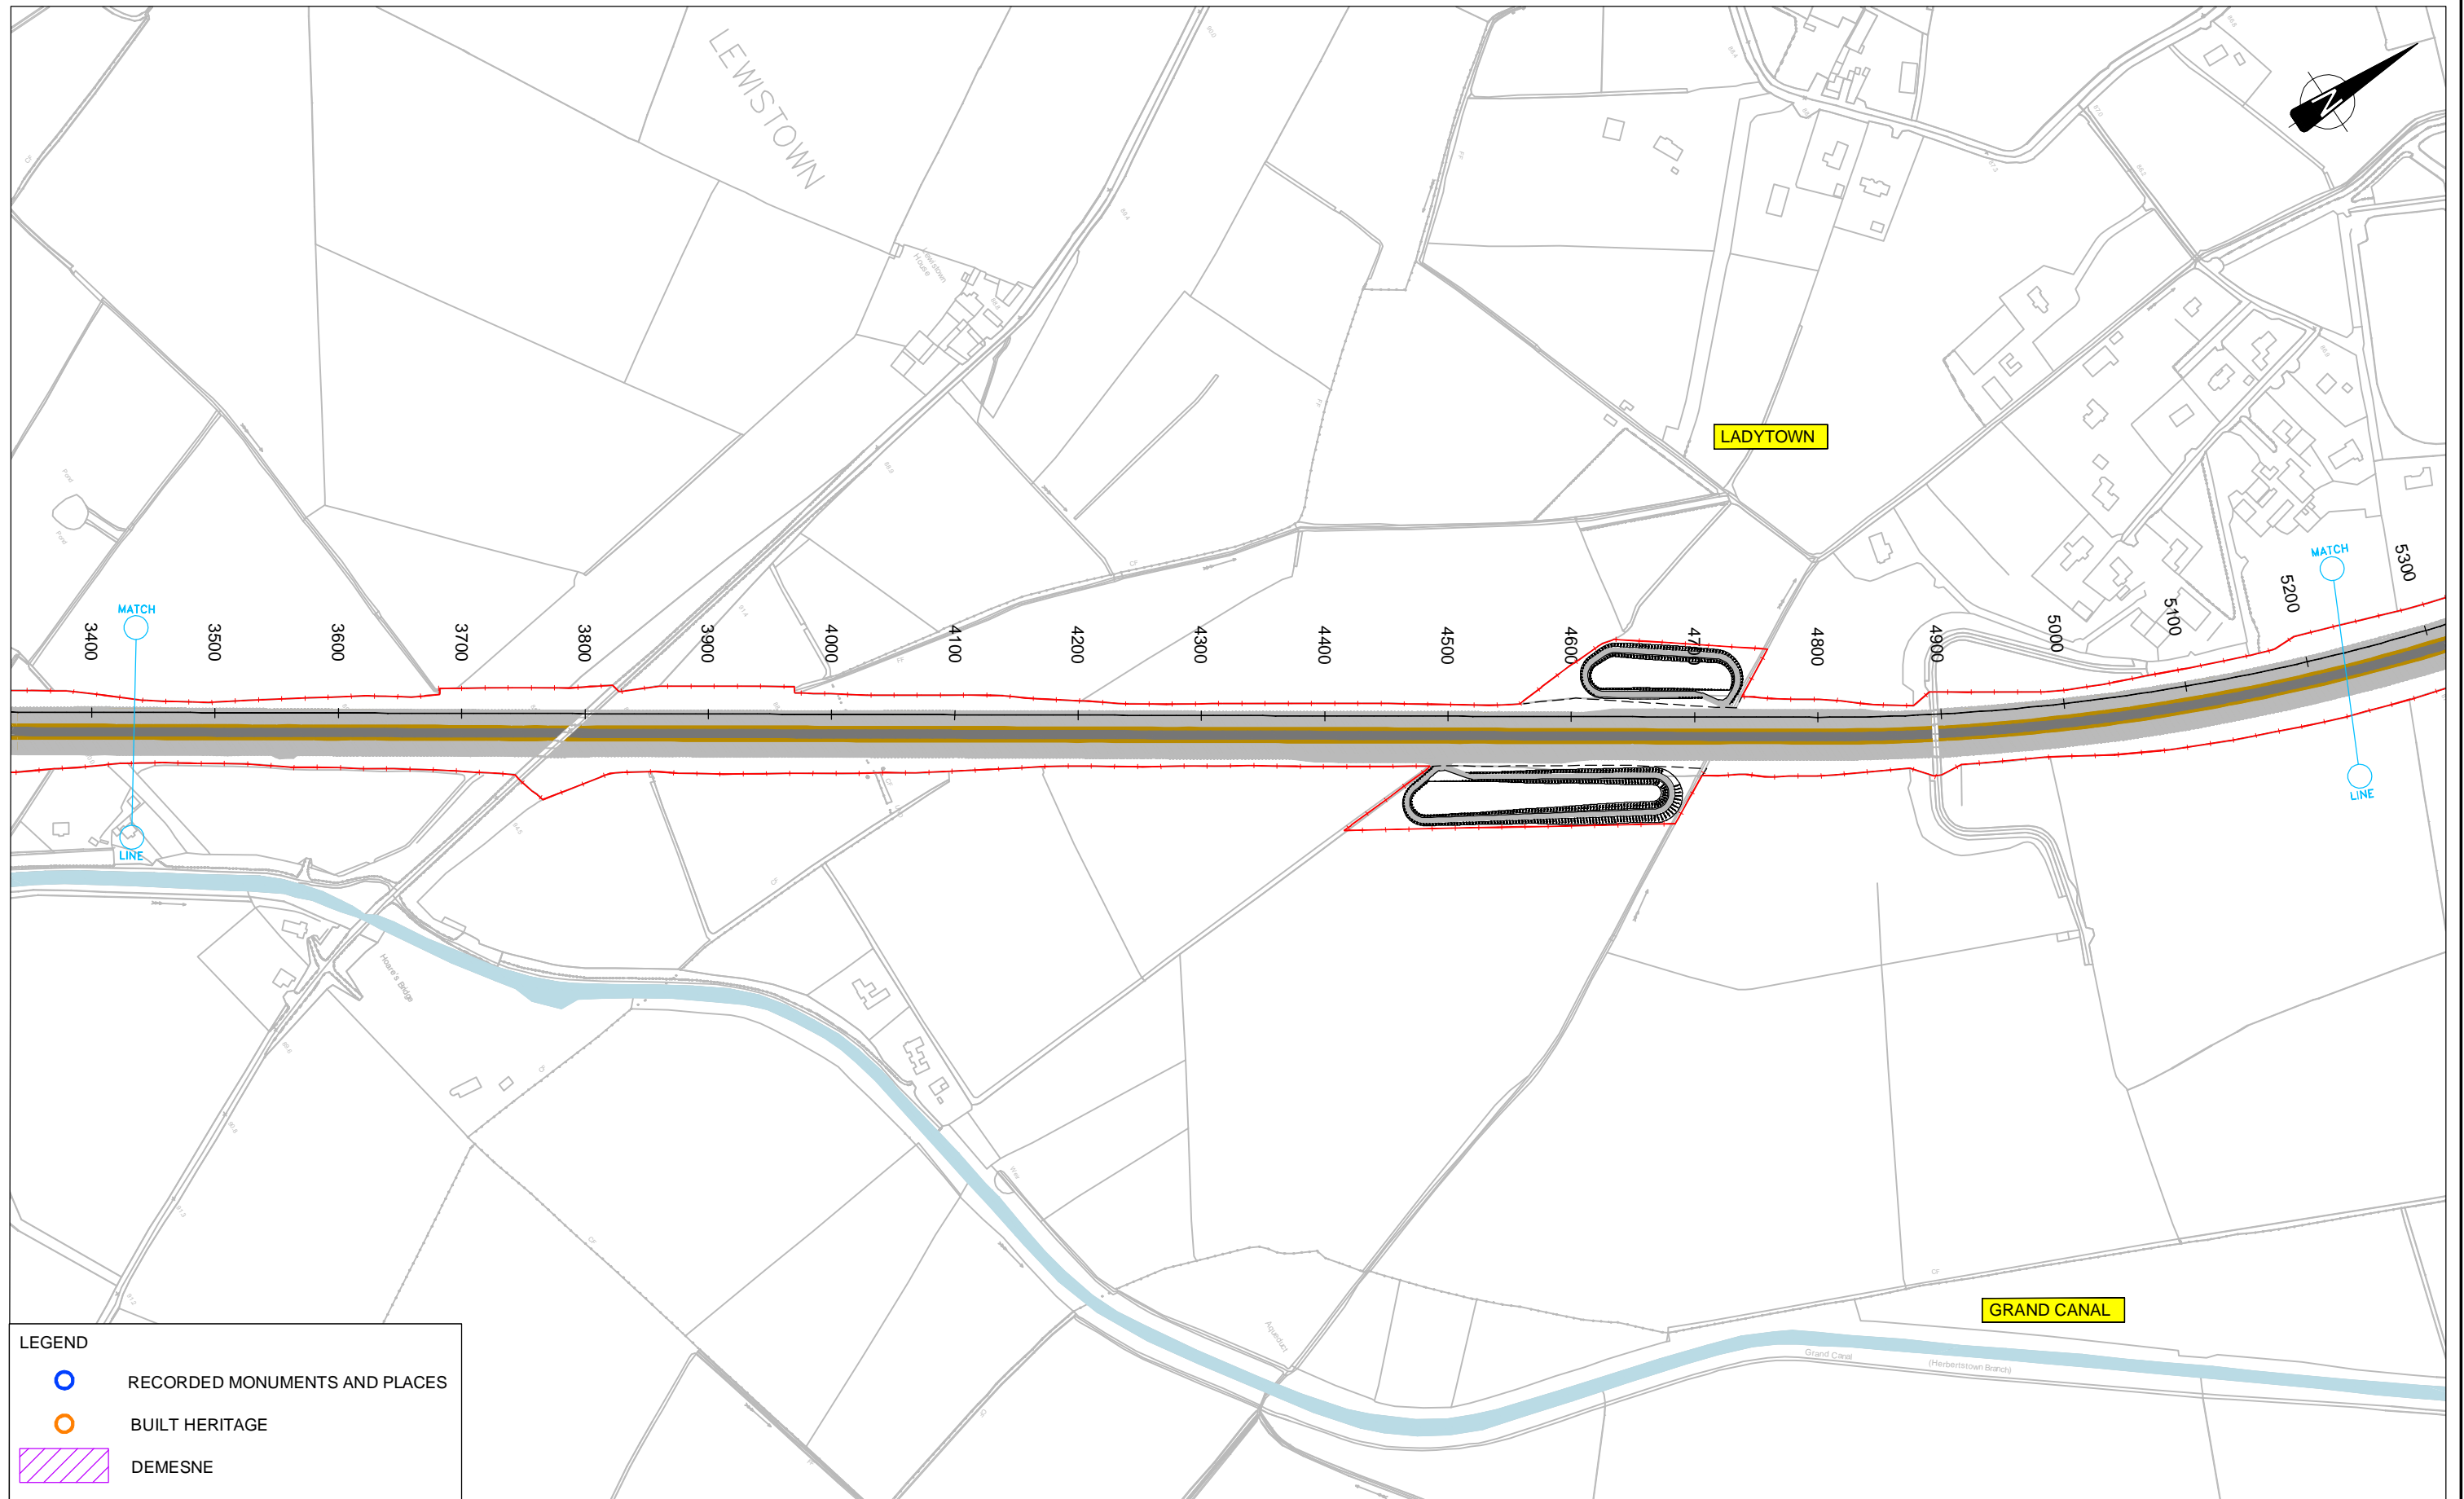DO NOT SCALE USE FIGURED DIMENSIONS ONLY



LEGEND

	RECORDED MONUMENTS AND PLACES
	BUILT HERITAGE
	DEMESNE



Roughan & O'Donovan-AECOM Alliance

Arena House, Arena Road,
Sandyford, Dublin 18.
Tel : +353 (1) 2940800
Fax : +353 (1) 2940820
e-mail : info@rod.ie
www.rod.ie

Roughan & O'Donovan AECOM
Consulting Engineers

Project


**M7 NAAS TO NEWBRIDGE
BY-PASS UPGRADE SCHEME**

ENVIRONMENTAL IMPACT STATEMENT

Title

ARCHAEOLOGY, ARCHITECTURE & CULTURAL HERITAGE SHEET 3 OF 9

Designed: AW	CAD File: 11.204 EIS	Status: EIS
Drawn: PC	Job No: 11.204	
Checked: BC	Scale: 1:2,500 @ A1	Drawing No: Figure 13.3
Approved: JET	Date: DEC 13	Rev:

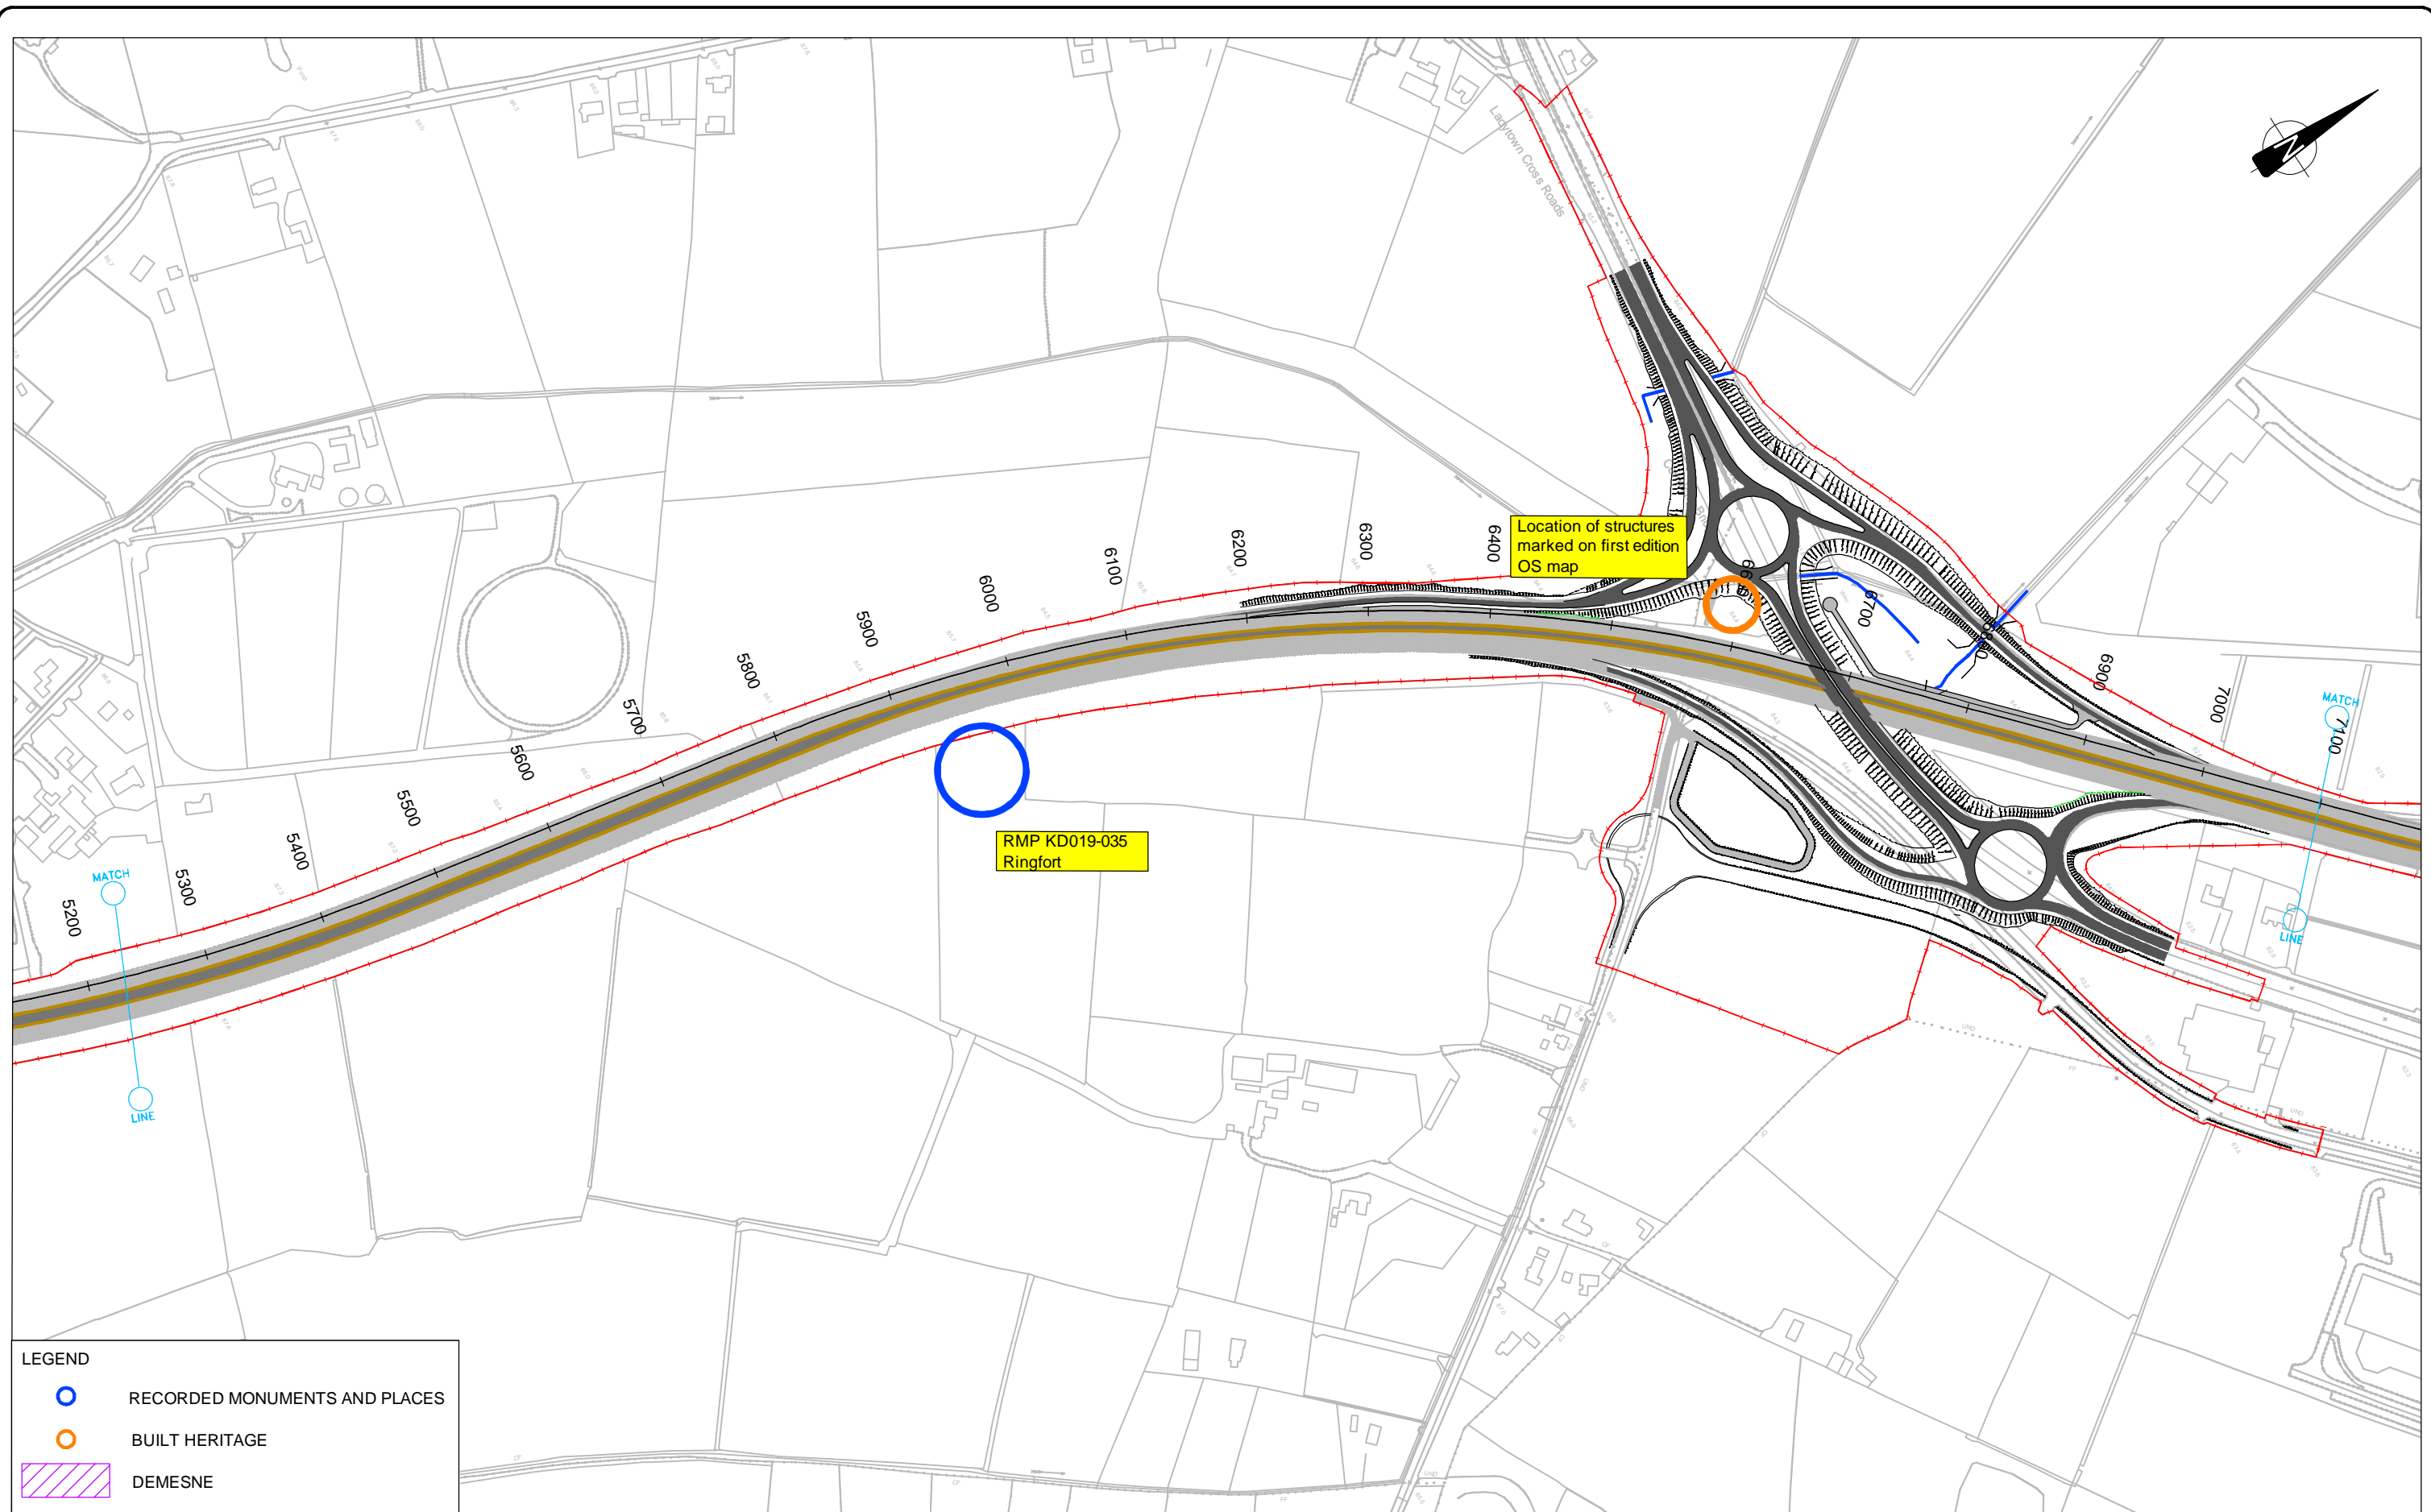

LEGEND

- RECORDED MONUMENTS AND PLACES
- BUILT HERITAGE
- DEMESNE



Roughan & O'Donovan-AECOM Alliance

Arena House, Arena Road,
 Sandycove, Dublin 16.
 Tel : +353 (1) 2940800
 Fax : +353 (1) 2940820
 e-mail : info@rod.ie
 www.rod.ie www.aecom.com


**M7 NAAS TO NEWBRIDGE
 BY-PASS UPGRADE SCHEME**

ENVIRONMENTAL IMPACT STATEMENT

ARCHAEOLOGY, ARCHITECTURE & CULTURAL HERITAGE SHEET 4 OF 9	
Designed: AW	CAD File: 11.204 EIS
Drawn: PC	Job No: 11.204
Checked: BC	Scale: 1:2,500 @ A1
Approved: JET	Date: DEC 13
Status: EIS	Drawing No: Figure 13.4

Ordnance Survey Ireland Licence No EN 0006512
 © Ordnance Survey Ireland and Government of Ireland

DO NOT SCALE USE FIGURED DIMENSIONS ONLY

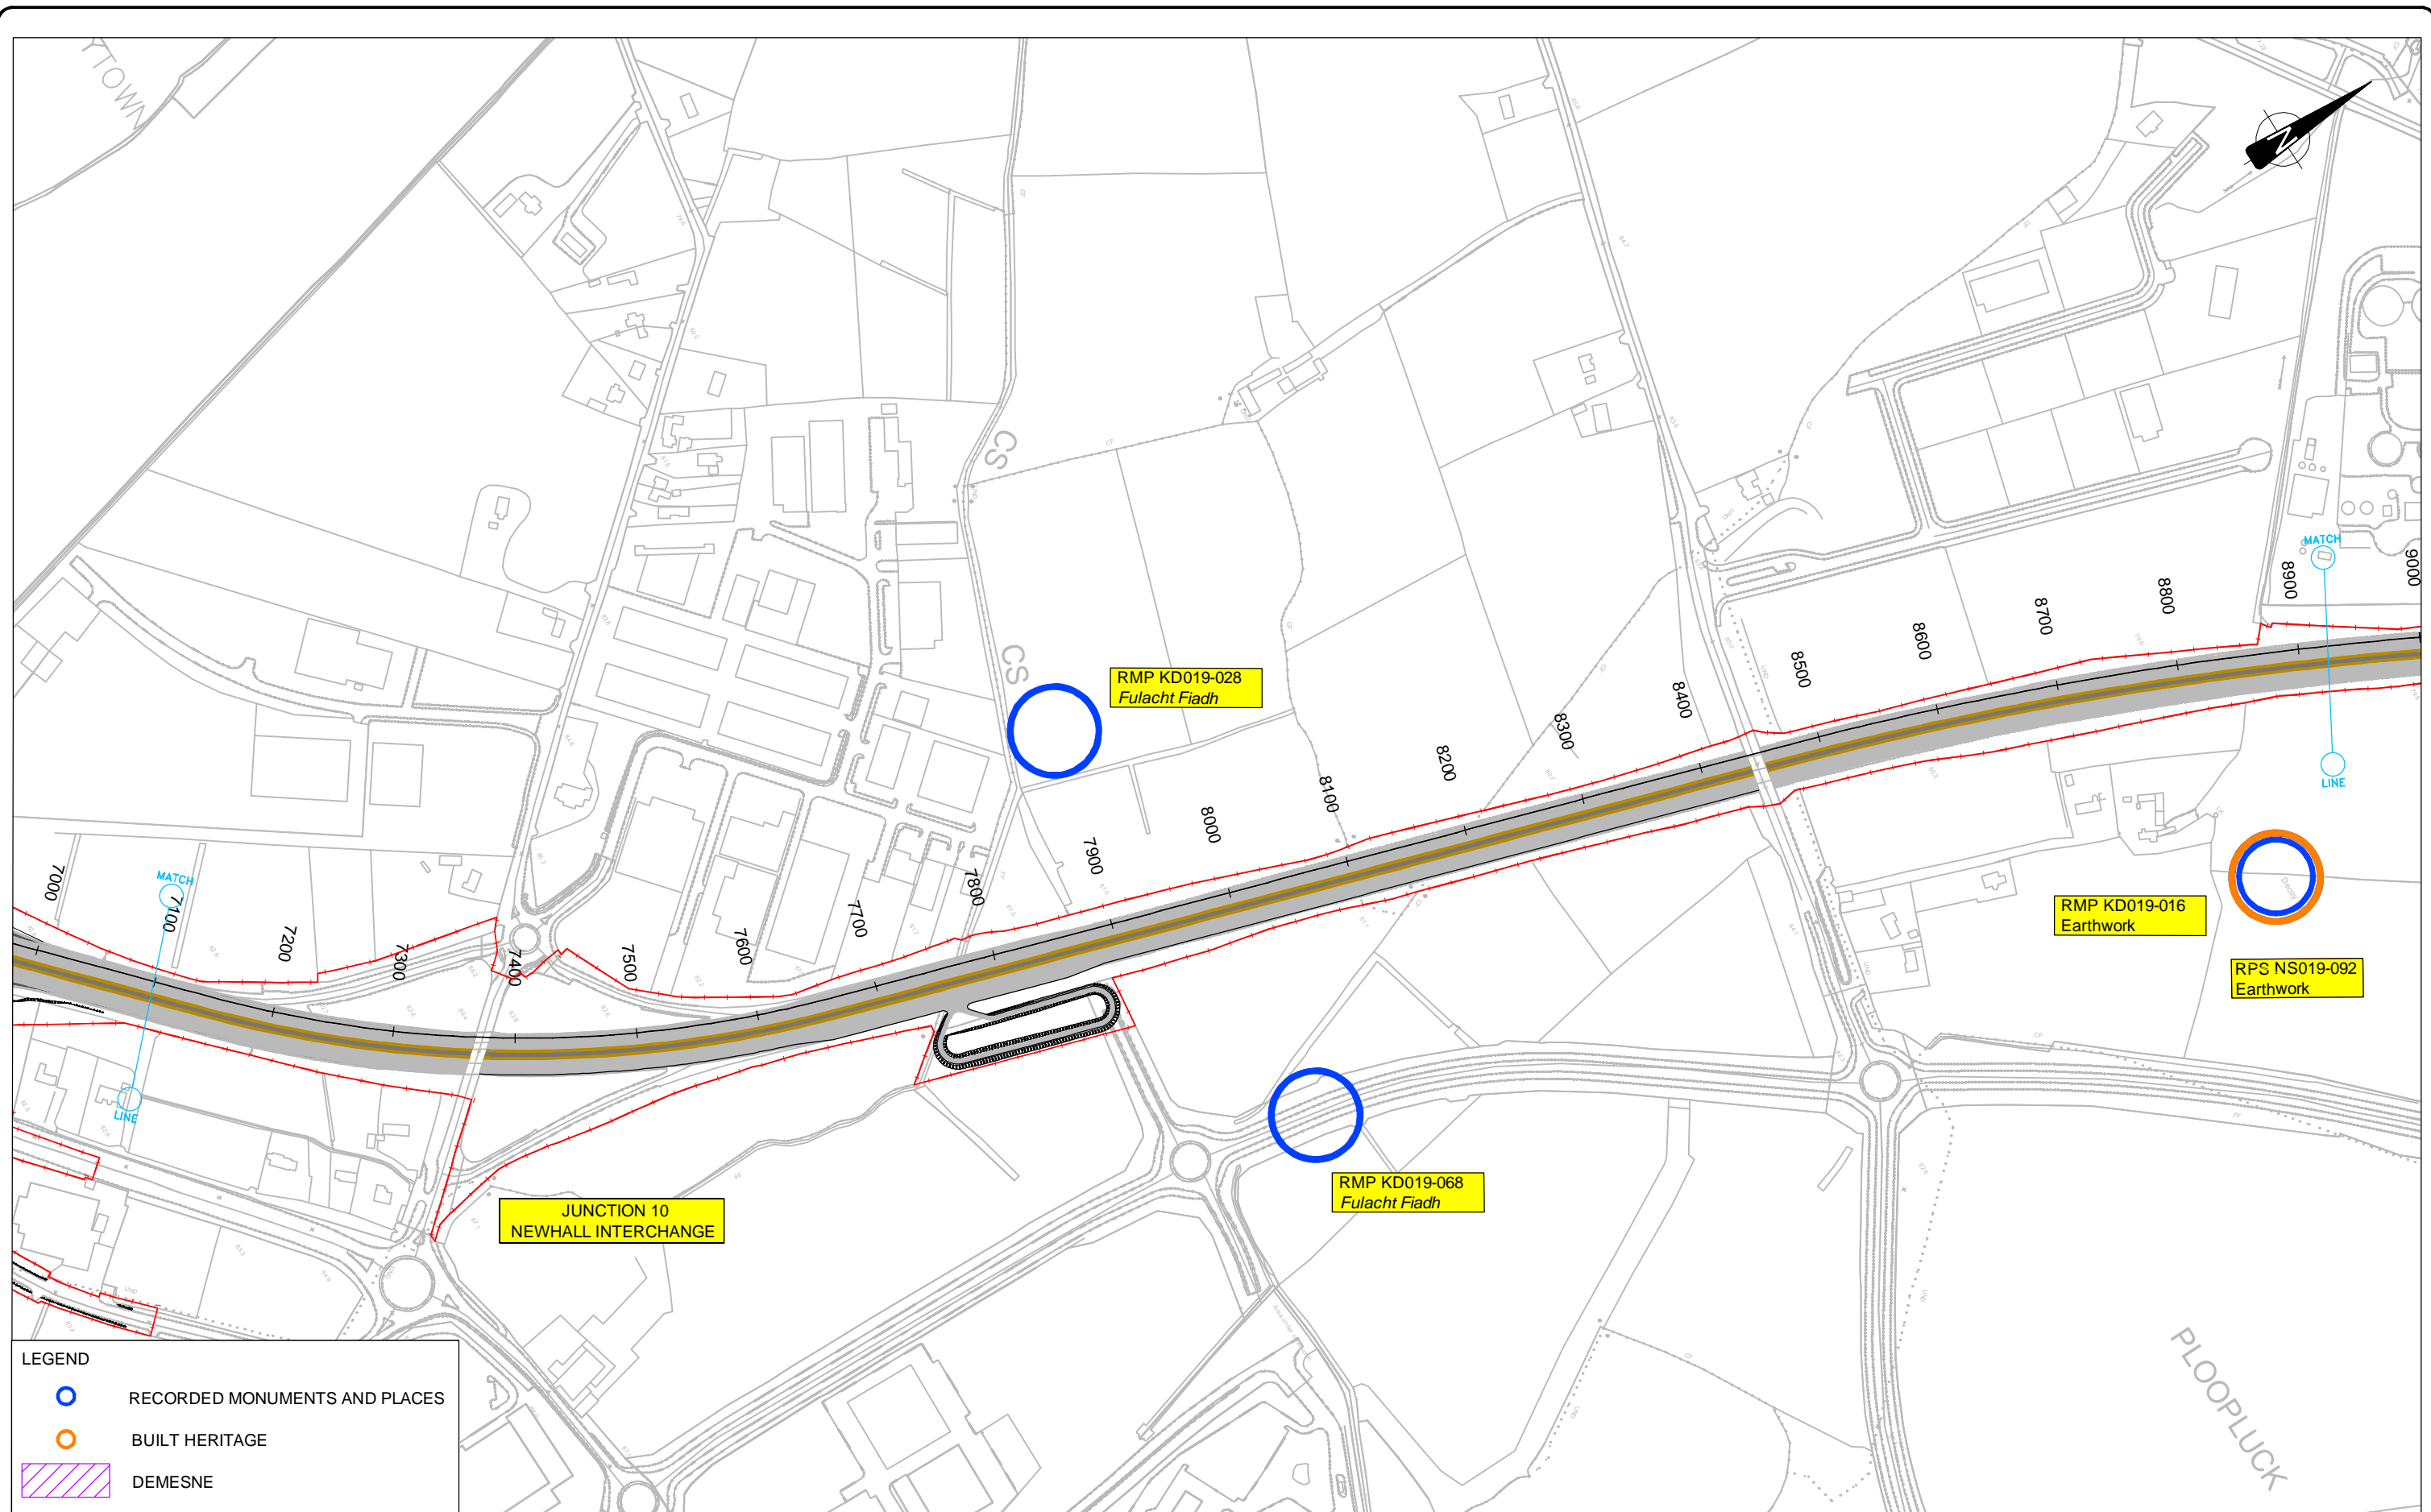

LEGEND

- RECORDED MONUMENTS AND PLACES
- BUILT HERITAGE
- DEMESNE




Roughan & O'Donovan-AECOM Alliance

Arena House, Arena Road,
 Sandyford, Dublin 18.
 Tel : +353 (1) 2940800
 Fax : +353 (1) 2940820
 e-mail : info@rod.ie
 www.rod.ie

M7 NAAS TO NEWBRIDGE BY-PASS UPGRADE SCHEME	ARCHAEOLOGY, ARCHITECTURE & CULTURAL HERITAGE SHEET 5 OF 9												
ENVIRONMENTAL IMPACT STATEMENT	<table border="1" style="width: 100%; border-collapse: collapse; font-size: x-small;"> <tr> <td>Designed: AW</td> <td>CAD File: 11.204 EIS</td> <td>Status: EIS</td> </tr> <tr> <td>Drawn: PC</td> <td>Job No: 11.204</td> <td></td> </tr> <tr> <td>Checked: BC</td> <td>Scale: 1:2,500 @ A1</td> <td>Drawing No: Figure 13.5</td> </tr> <tr> <td>Approved: JET</td> <td>Date: DEC 13</td> <td>Rev:</td> </tr> </table>	Designed: AW	CAD File: 11.204 EIS	Status: EIS	Drawn: PC	Job No: 11.204		Checked: BC	Scale: 1:2,500 @ A1	Drawing No: Figure 13.5	Approved: JET	Date: DEC 13	Rev:
Designed: AW	CAD File: 11.204 EIS	Status: EIS											
Drawn: PC	Job No: 11.204												
Checked: BC	Scale: 1:2,500 @ A1	Drawing No: Figure 13.5											
Approved: JET	Date: DEC 13	Rev:											

Ordnance Survey Ireland Licence No EN 0006512
 © Ordnance Survey Ireland and Government of Ireland

DO NOT SCALE USE FIGURED DIMENSIONS ONLY

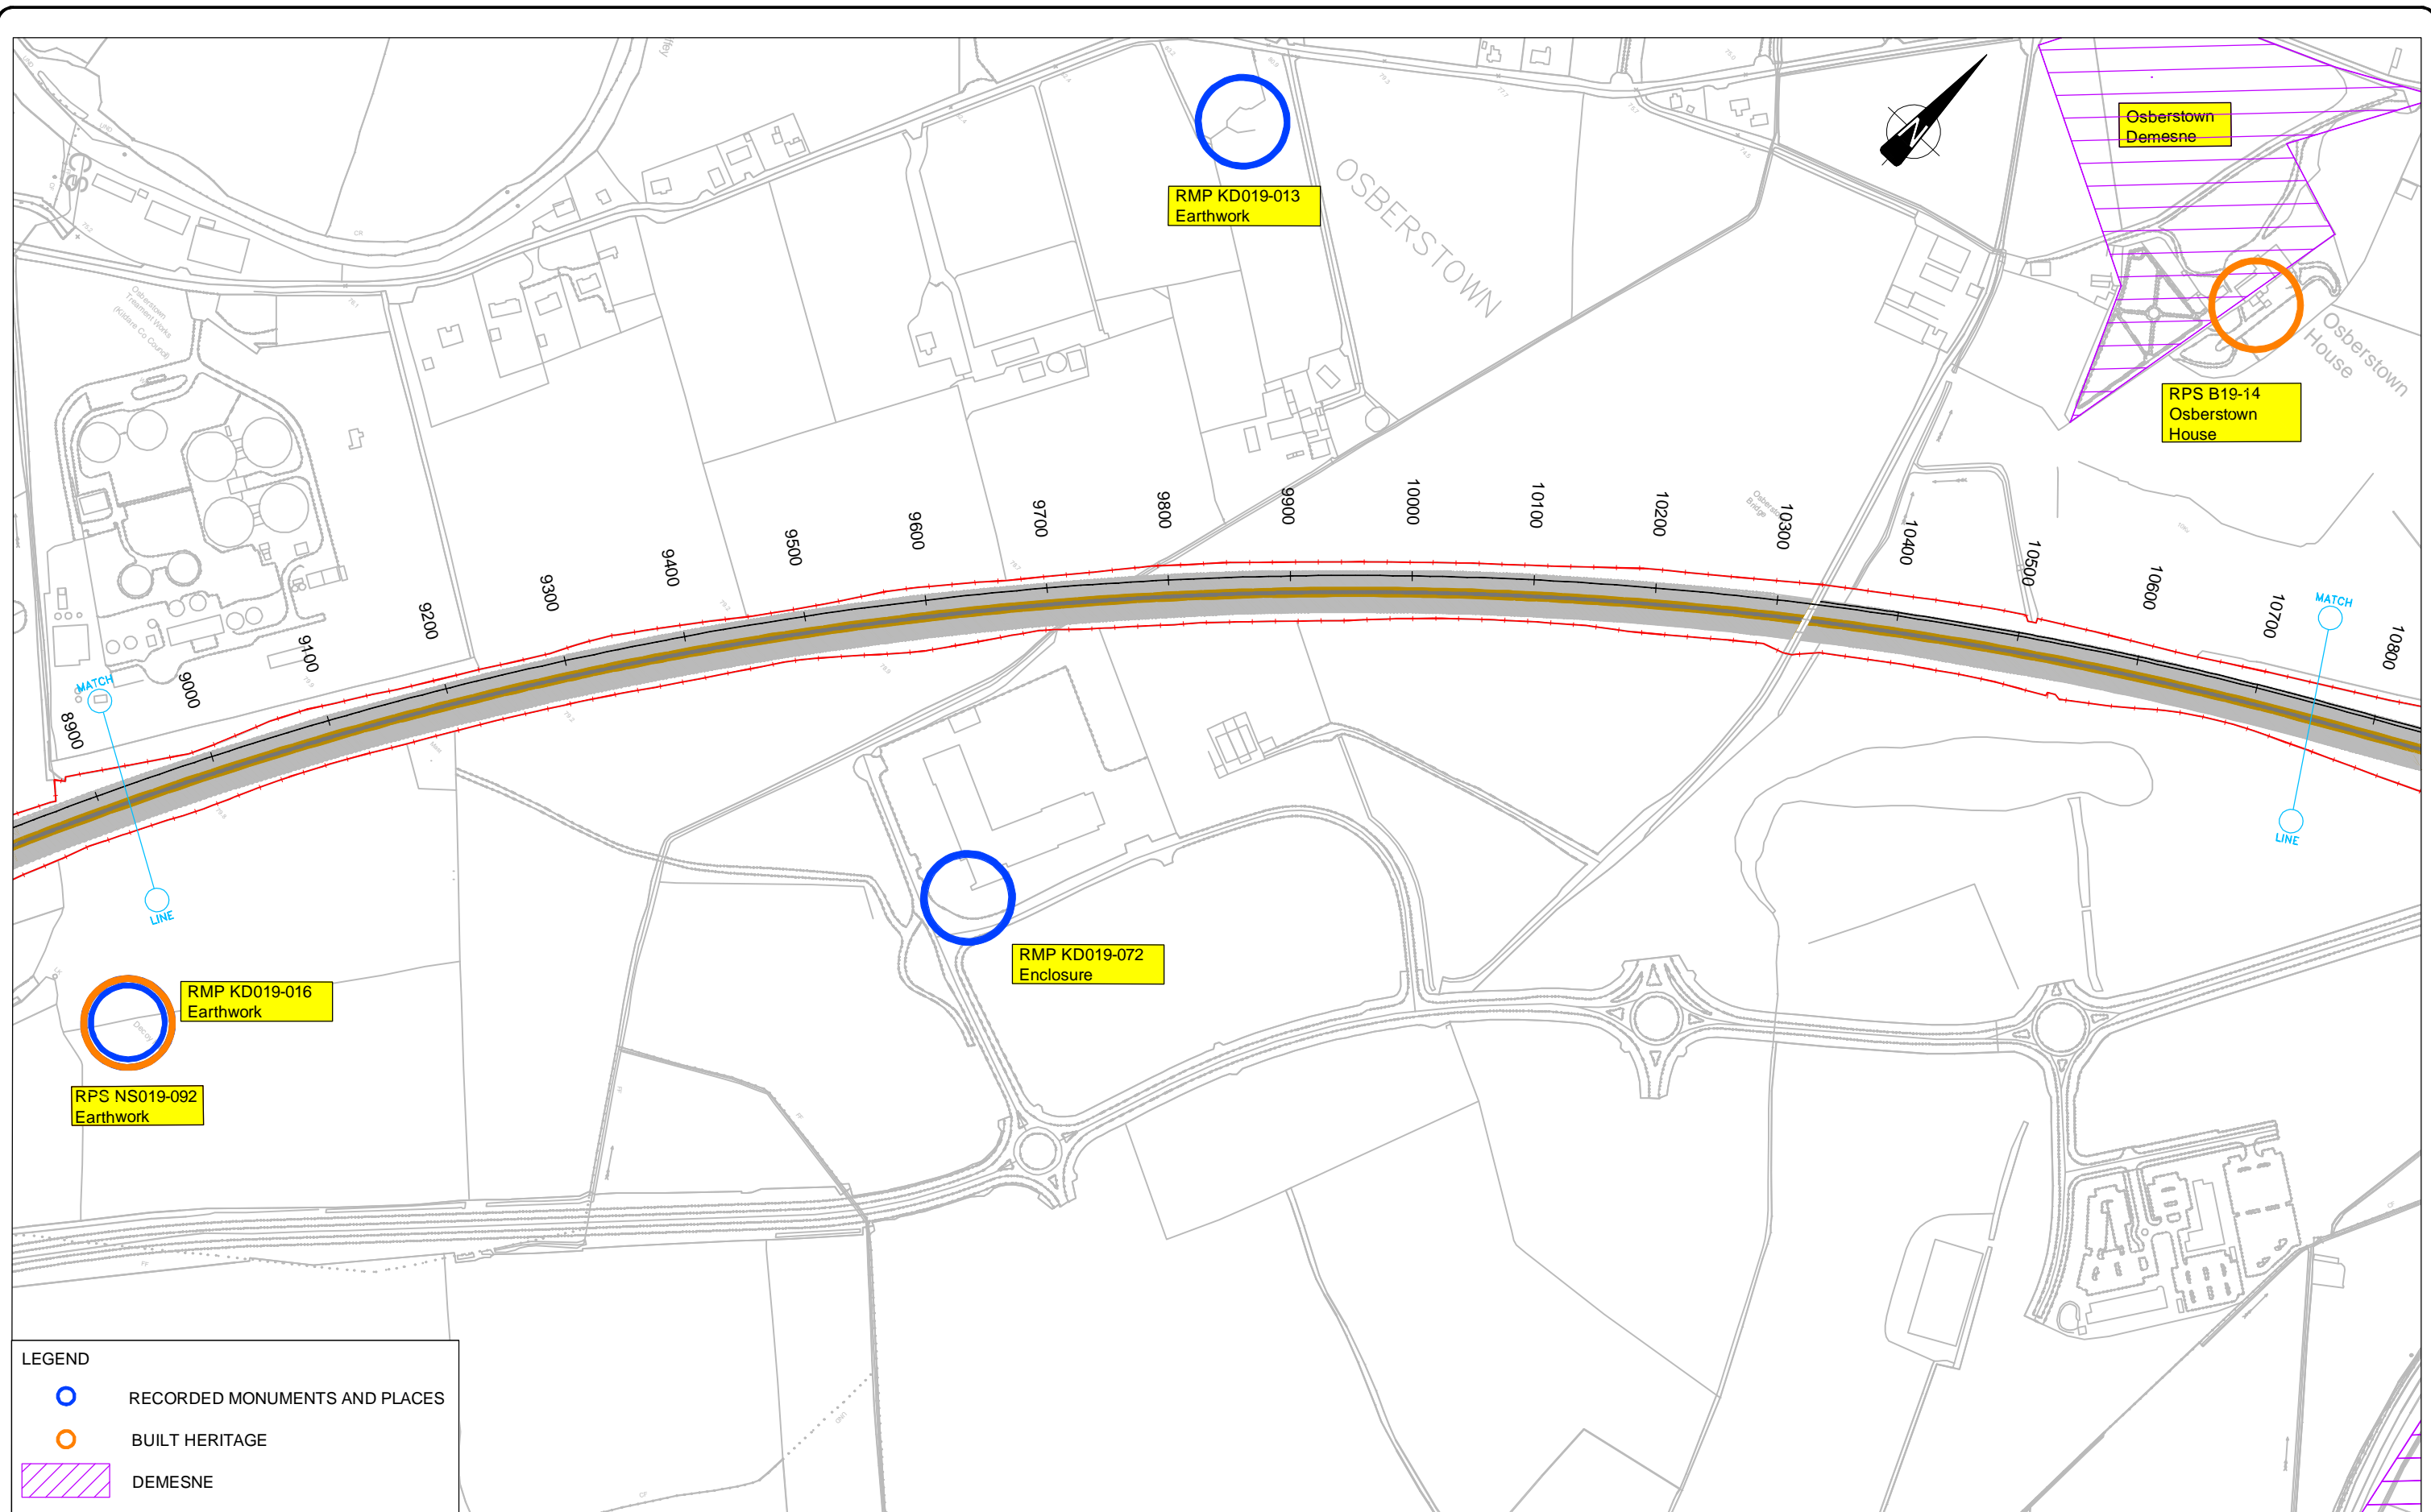

LEGEND

- RECORDED MONUMENTS AND PLACES
- BUILT HERITAGE
- DEMESNE



Roughan & O'Donovan-AECOM Alliance

Arena House, Arena Road,
 Sandylford, Dublin 18.
 Tel : +353 (1) 2940800
 Fax : +353 (1) 2940820
 e-mail : info@rod.ie
 www.rod.ie
 www.aecom.com


**M7 NAAS TO NEWBRIDGE
 BY-PASS UPGRADE SCHEME**

ENVIRONMENTAL IMPACT STATEMENT

ARCHAEOLOGY, ARCHITECTURE & CULTURAL HERITAGE SHEET 6 OF 9			
Designed:	AW	CAD File:	11.204 EIS
Drawn:	PC	Job No:	11.204
Checked:	BC	Scale:	1:2,500 @ A1
Approved:	JET	Date:	DEC 13
Status:	EIS		
Drawing No:	Figure 13.6		

Ordnance Survey Ireland Licence No EN 0006512
 © Ordnance Survey Ireland and Government of Ireland

DO NOT SCALE USE FIGURED DIMENSIONS ONLY

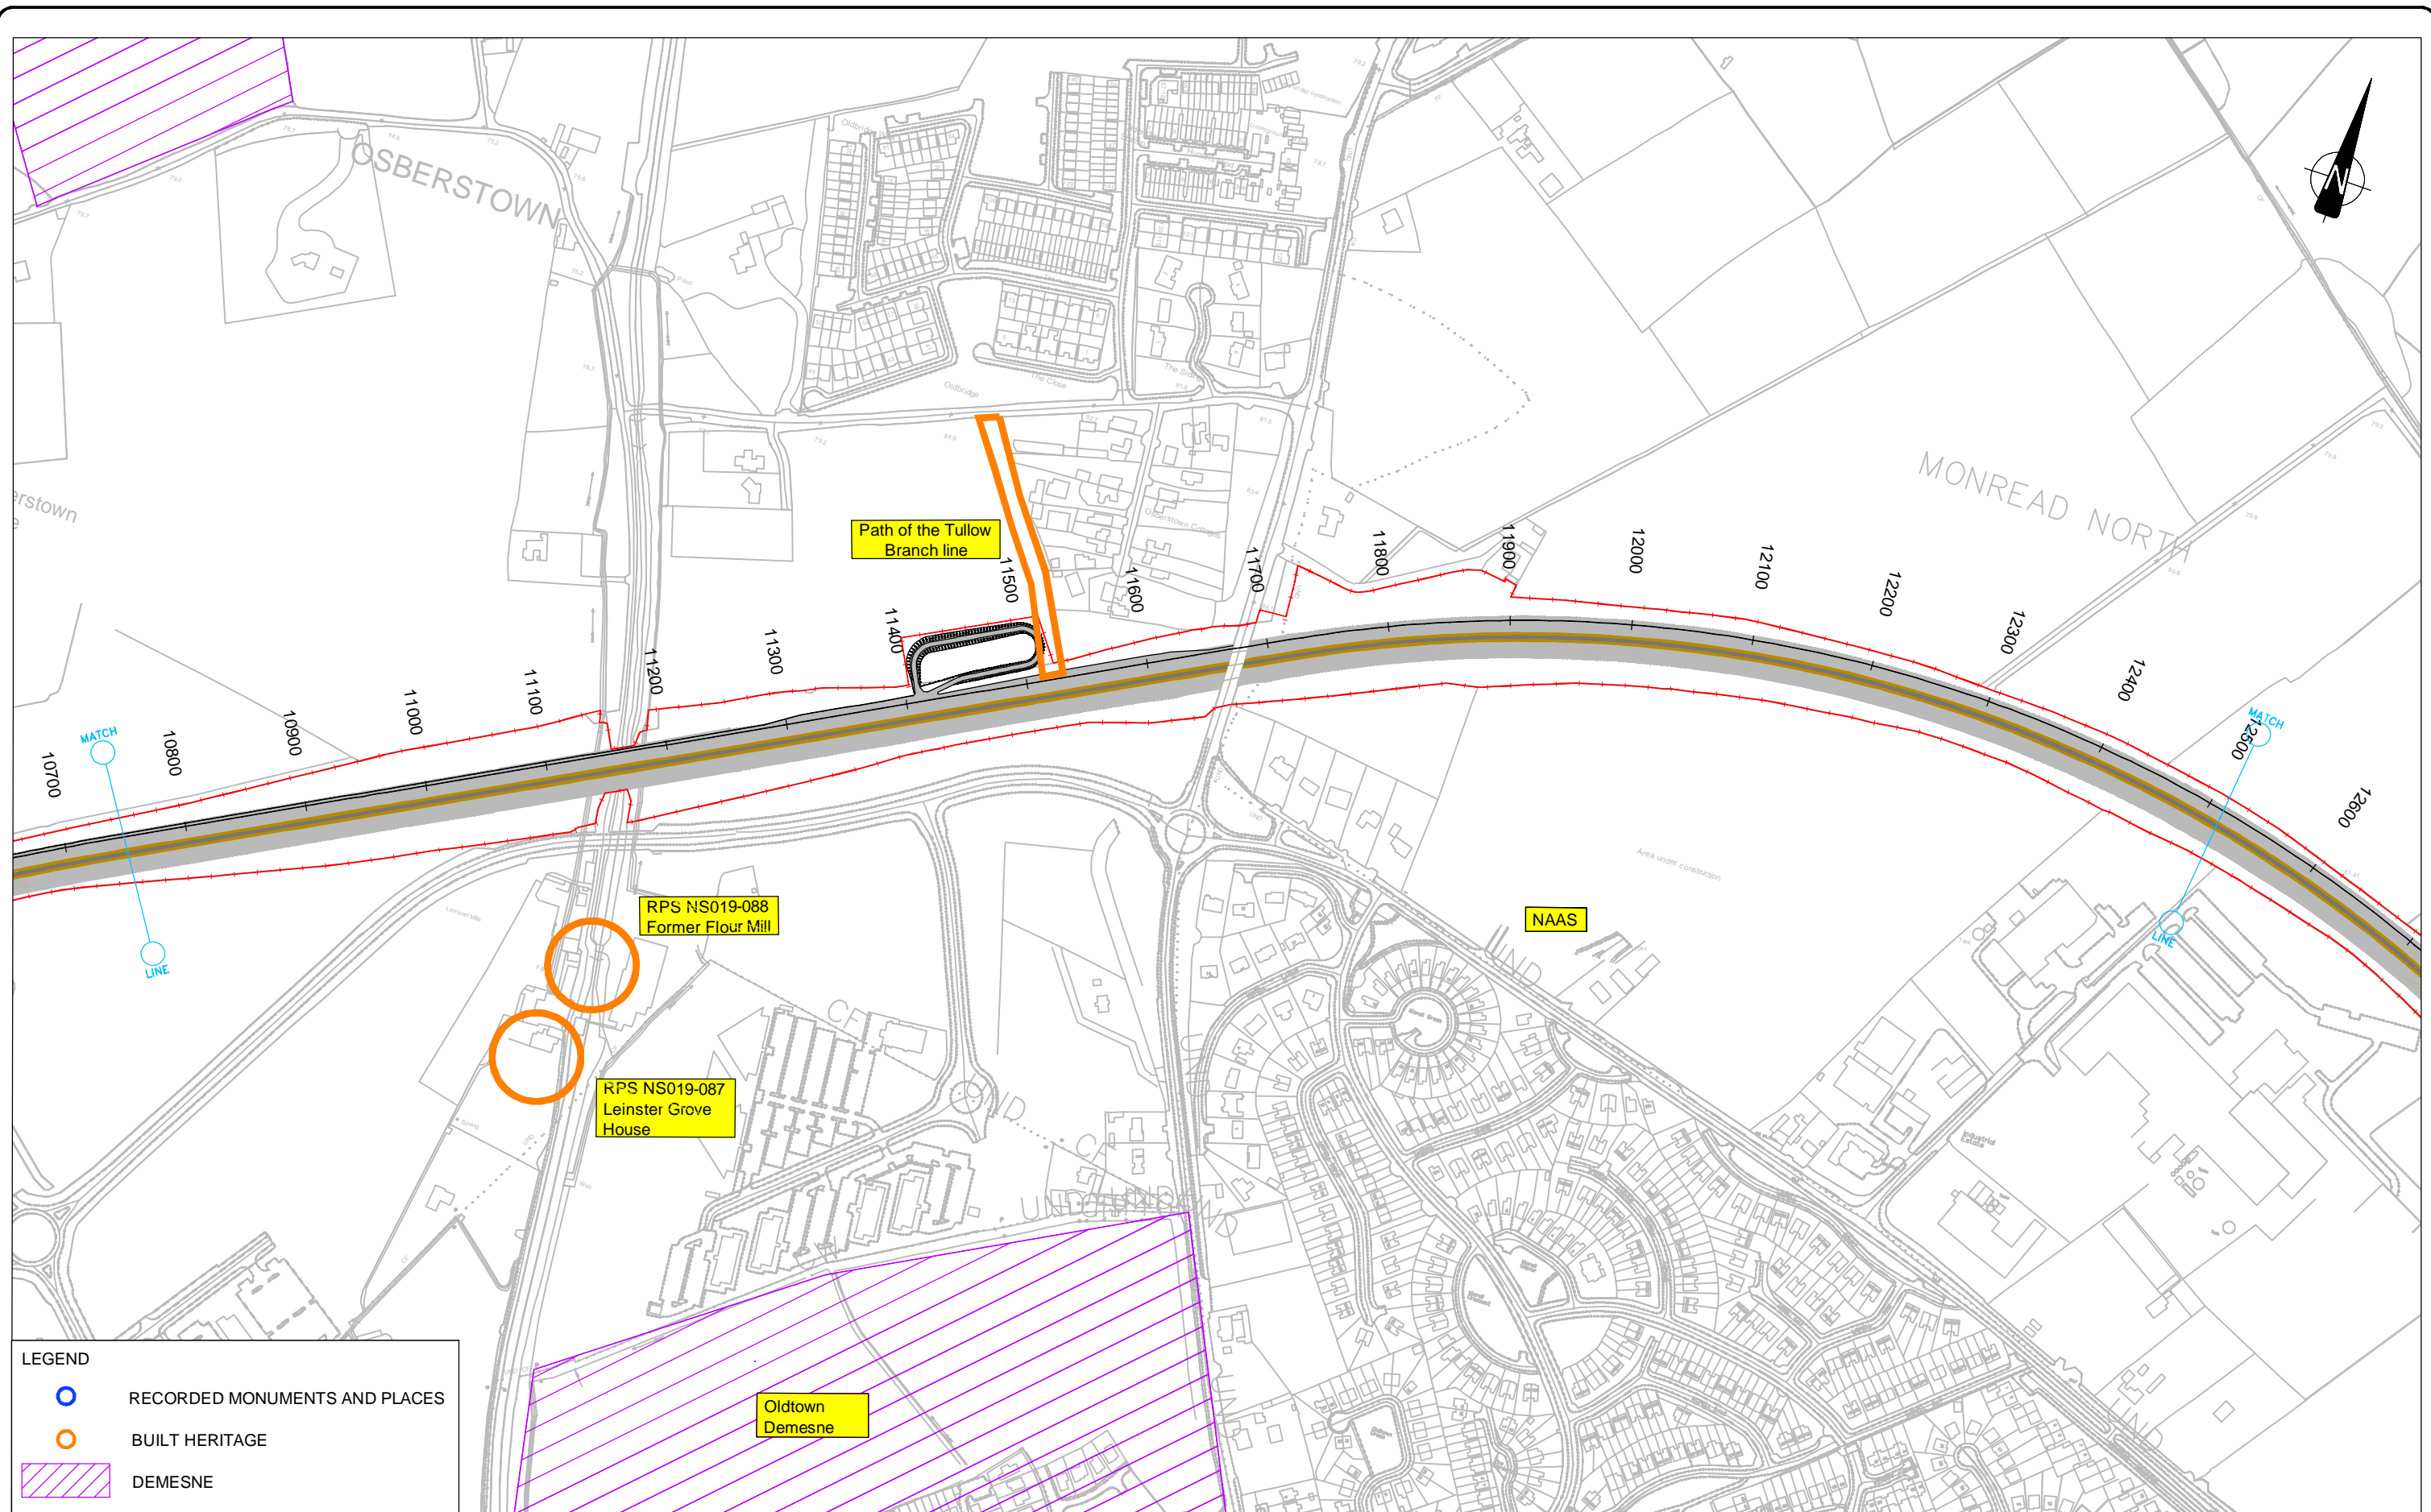

LEGEND

- RECORDED MONUMENTS AND PLACES
- BUILT HERITAGE
- DEMESNE



Roughan & O'Donovan-AECOM Alliance

Arena House, Arena Road, Sandycove, Dublin 16.
Tel : +353 (1) 2940800
Fax : +353 (1) 2940820
e-mail : info@rod.ie
www.rod.ie


M7 NAAS TO NEWBRIDGE BY-PASS UPGRADE SCHEME

ENVIRONMENTAL IMPACT STATEMENT

ARCHAEOLOGY, ARCHITECTURE & CULTURAL HERITAGE SHEET 7 OF 9		
Designed: AW	CAD File: 11.204 EIS	Status: EIS
Drawn: PC	Job No: 11.204	Drawing No: Figure 13.7
Checked: BC	Scale: 1:2,500 @ A1	Rev:
Approved: JET	Date: DEC 13	

Ordnance Survey Ireland Licence No EN 0006512
© Ordnance Survey Ireland and Government of Ireland

DO NOT SCALE USE FIGURED DIMENSIONS ONLY

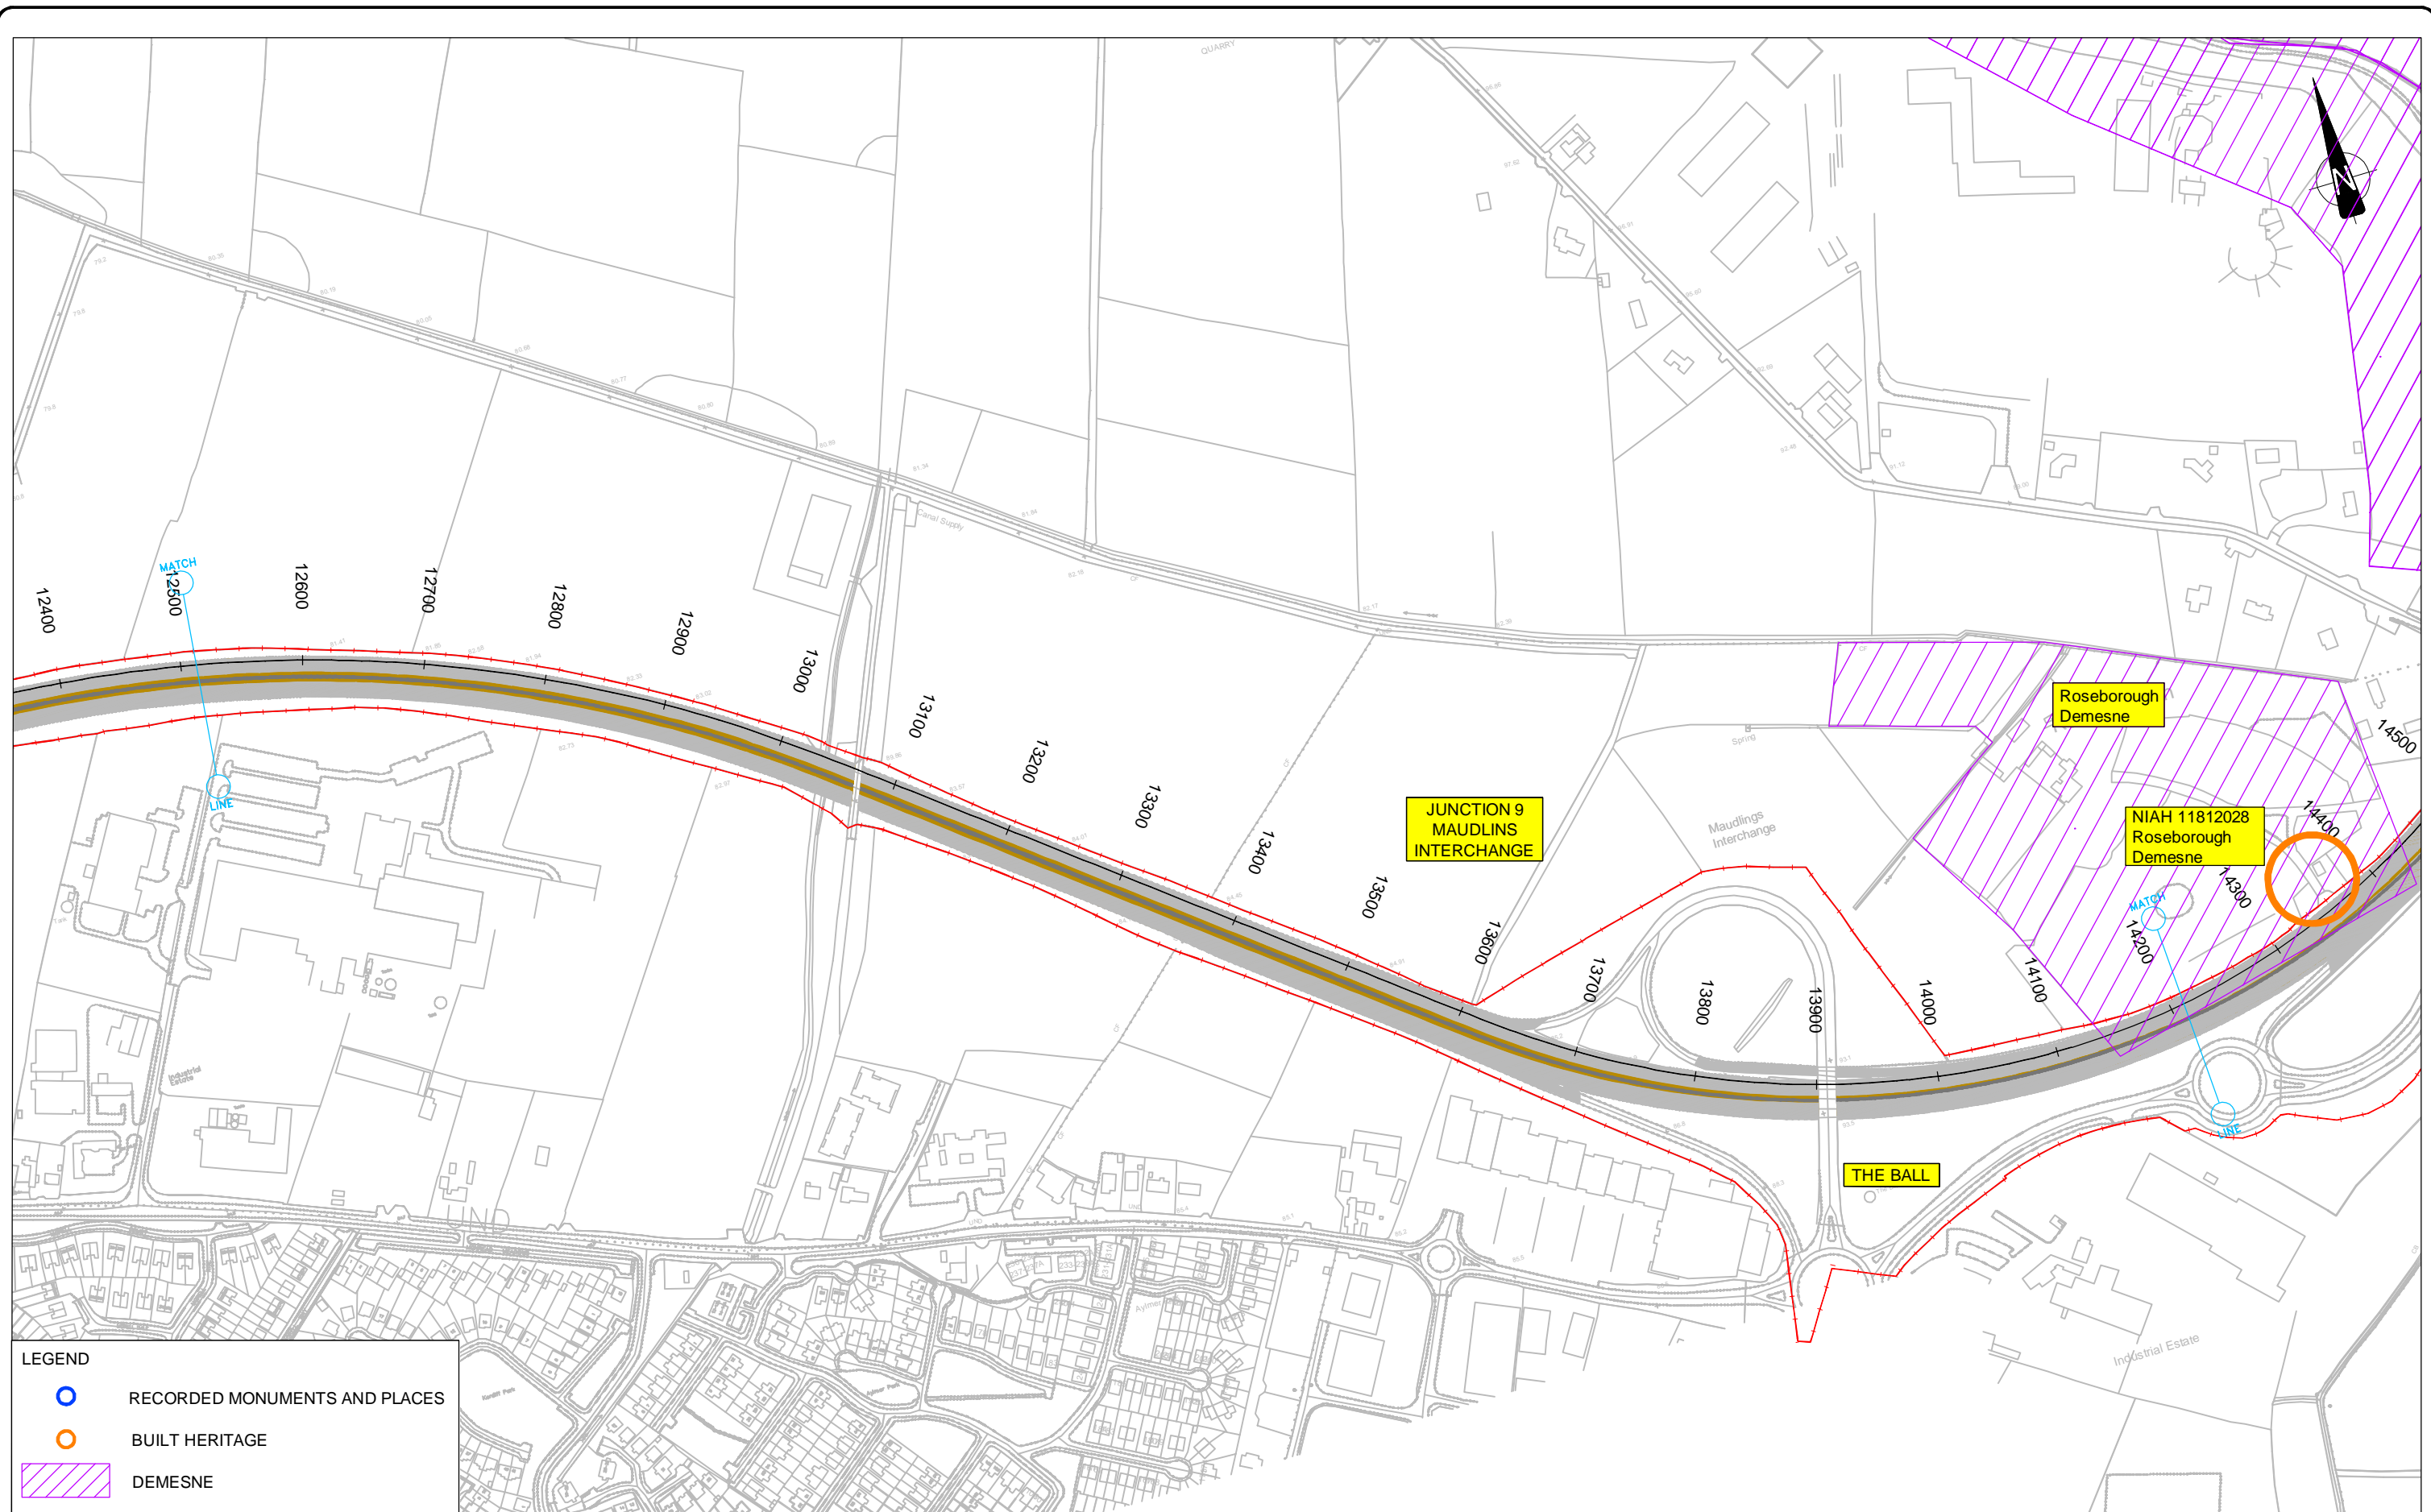

LEGEND

- RECORDED MONUMENTS AND PLACES
- BUILT HERITAGE
- DEMESNE



Roughan & O'Donovan-AECOM Alliance

Arena House, Arena Road,
 Sandyford, Dublin 18.
 Tel : +353 (1) 2940800
 Fax : +353 (1) 2940820
 e-mail : info@rod.ie
 www.rod.ie
 www.aecom.com


**M7 NAAS TO NEWBRIDGE
 BY-PASS UPGRADE SCHEME**

ENVIRONMENTAL IMPACT STATEMENT

ARCHAEOLOGY, ARCHITECTURE & CULTURAL HERITAGE SHEET 8 OF 9	
Designed: AW	CAD File: 11.204 EIS
Drawn: PC	Job No: 11.204
Checked: BC	Scale: 1:2,500 @ A1
Approved: JET	Date: DEC 13
Status: EIS	Drawing No: Figure 13.8

Ordnance Survey Ireland Licence No EN 0006512
 © Ordnance Survey Ireland and Government of Ireland

DO NOT SCALE USE FIGURED DIMENSIONS ONLY

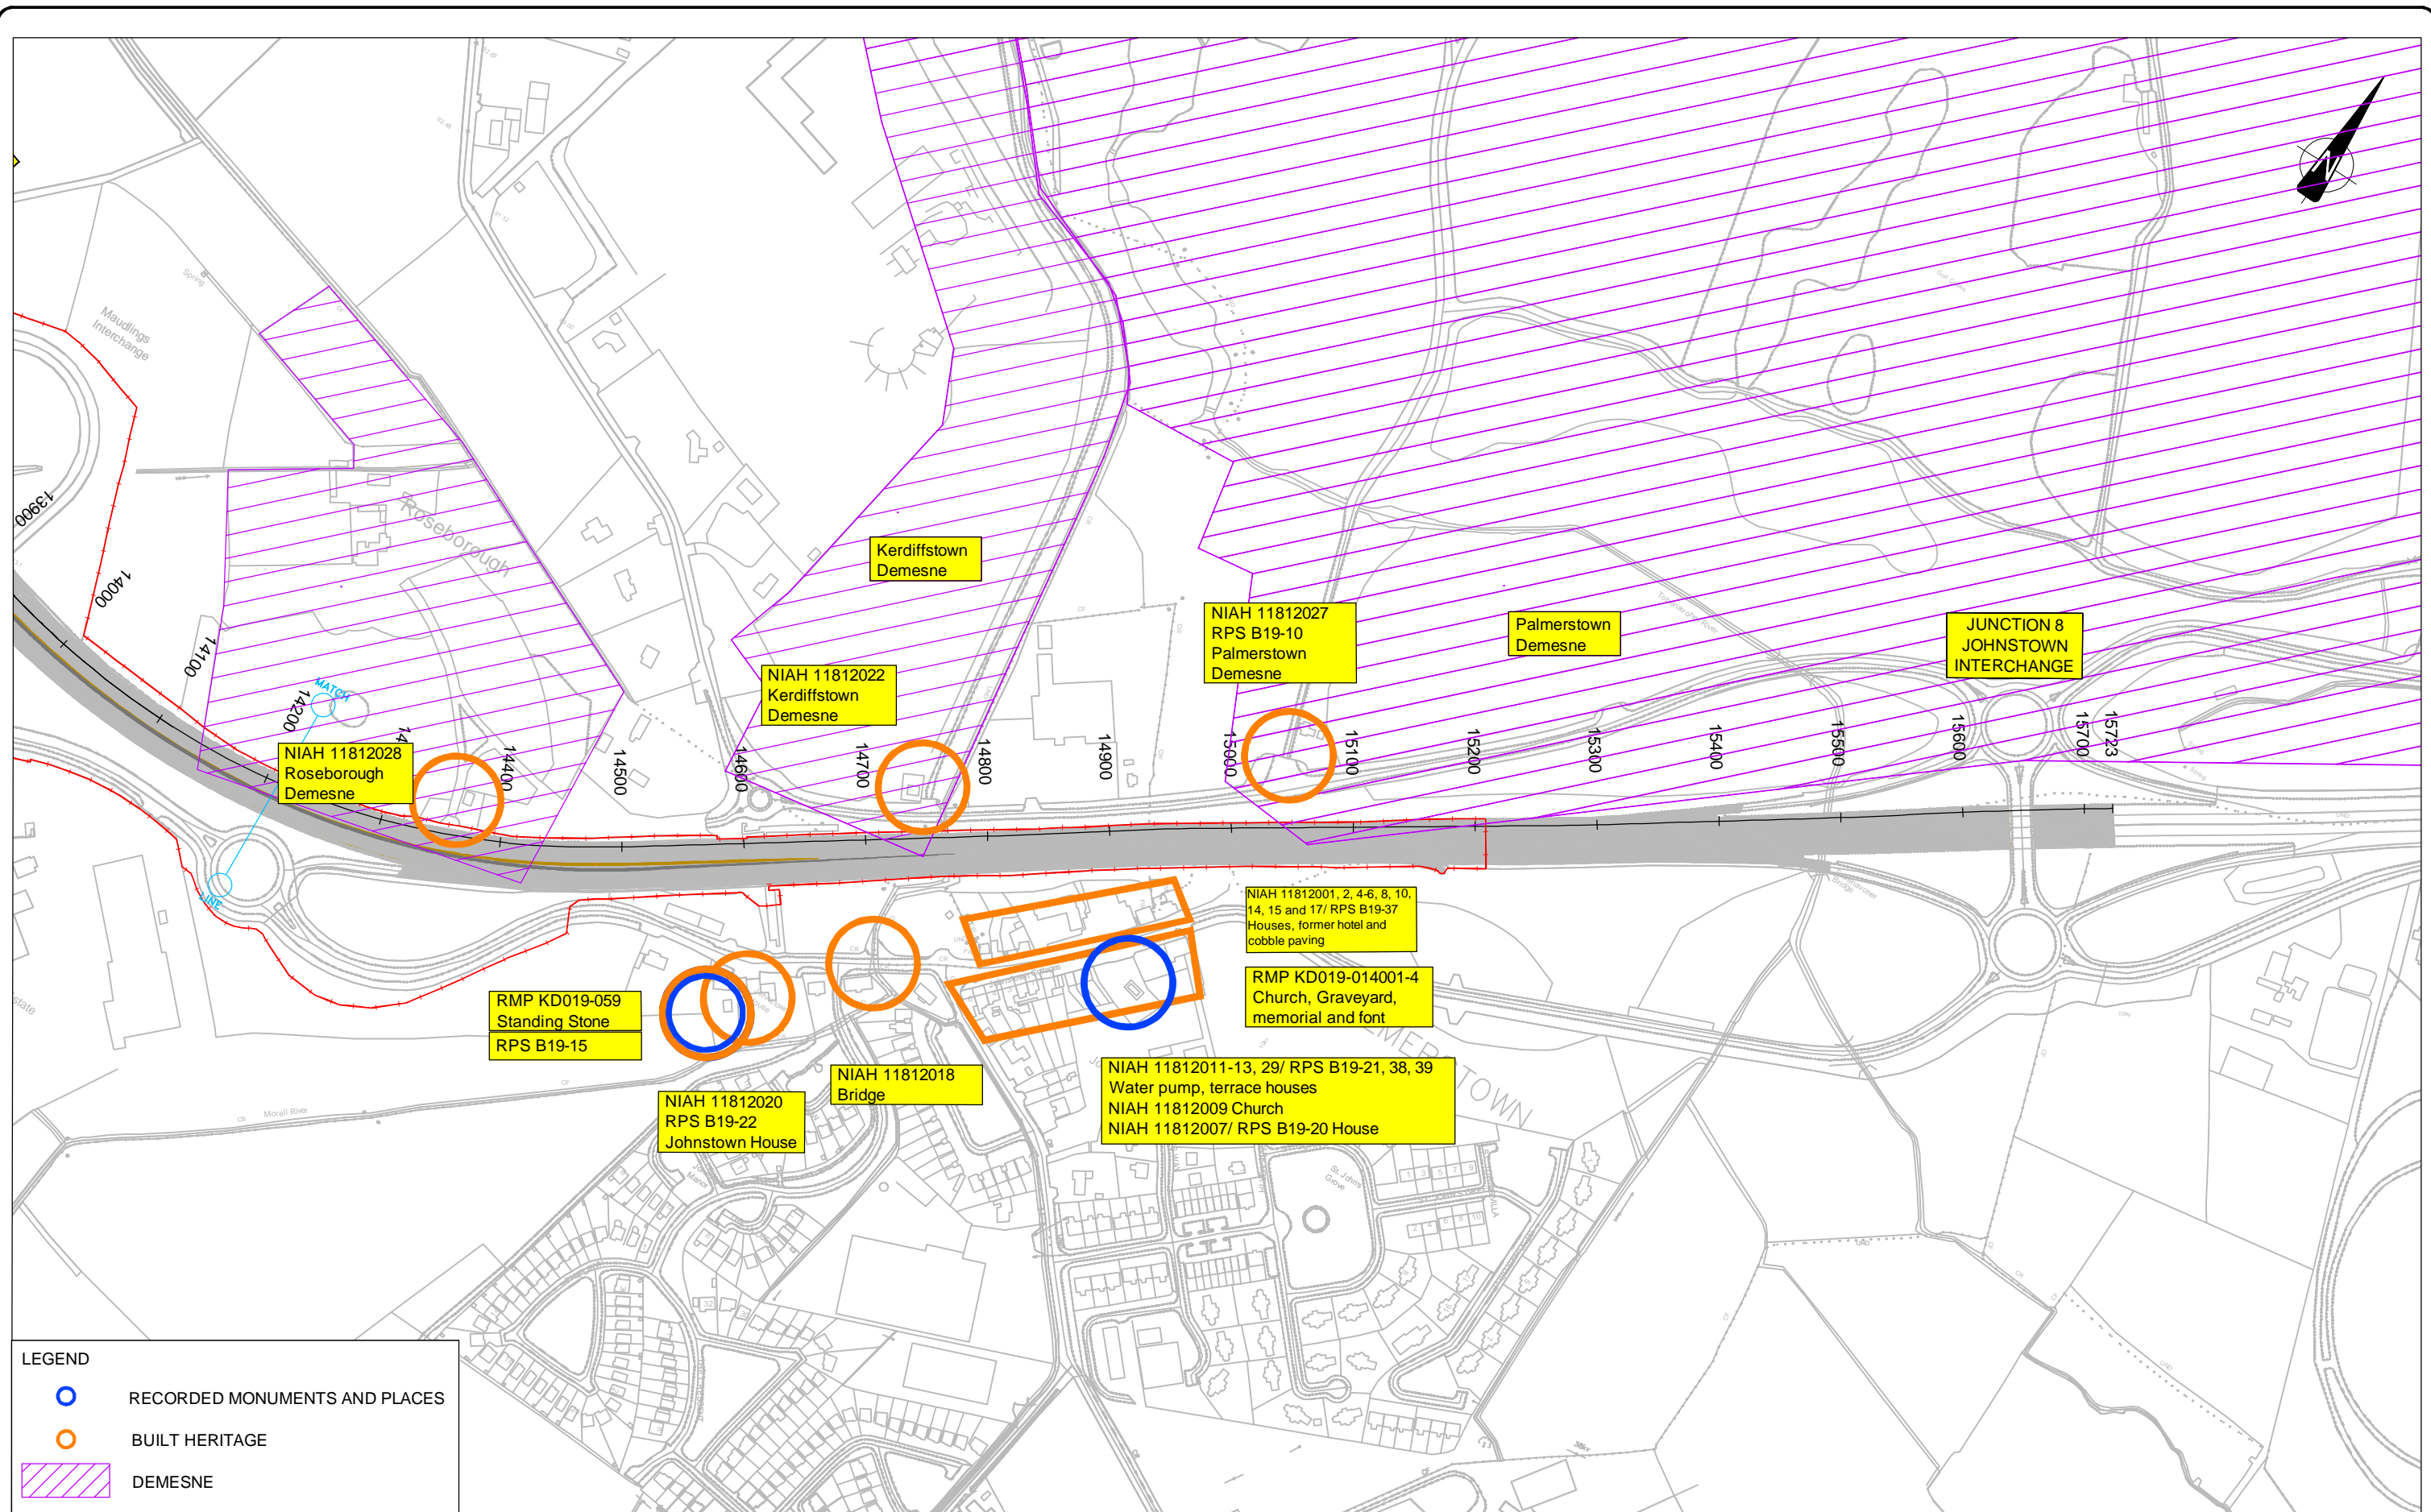

LEGEND

- RECORDED MONUMENTS AND PLACES
- BUILT HERITAGE
- DEMESNE



Roughan & O'Donovan-AECOM Alliance

Arena House, Arena Road, Sandycove, Dublin 16.
 Tel : +353 (1) 2940800
 Fax : +353 (1) 2940820
 e-mail : info@rod.ie
 www.rod.ie

Roughan & O'Donovan AECOM
 Consulting Engineers

Project: **M7 NAAS TO NEWBRIDGE BY-PASS UPGRADE SCHEME**

ENVIRONMENTAL IMPACT STATEMENT

ARCHAEOLOGY, ARCHITECTURE & CULTURAL HERITAGE SHEET 9 OF 9			
Designed: AW	CAD File: 11.204 EIS	Status: EIS	Rev:
Drawn: PC	Job No: 11.204	Drawing No: Figure 13.9	
Checked: BC	Scale: 1:2,500 @ A1		
Approved: JET	Date: DEC 13		

Ordnance Survey Ireland Licence No EN 0006512
 © Ordnance Survey Ireland and Government of Ireland

DO NOT SCALE USE FIGURED DIMENSIONS ONLY