

LEGEND

- MV — EXISTING MEDIUM VOLTAGE OVERHEAD ESB
- HV — EXISTING HIGH VOLTAGE OVERHEAD ESB
- SW — EXISTING SURFACE WATER SEWER
- WM — EXISTING WATERMAIN
- FOUL — EXISTING FOUL SEWER
- GAS — EXISTING GAS

NOTE: TELECOMS IN LOCAL ROAD OVERBRIDGES OMITTED FOR CLARITY



Roughan & O'Donovan-AECOM Alliance

Arena House, Arena Road,
 Sandyford, Dublin 18.
 Tel : +353 (1) 2940800
 Fax : +353 (1) 2940820
 e-mail : info@rod.ie
 www.rod.ie
 www.aecom.com


**M7 NAAS TO NEWBRIDGE
 BY-PASS UPGRADE SCHEME**

ENVIRONMENTAL IMPACT STATEMENT

Title	
UTILITIES AND SERVICES SHEET 2 OF 9	
Designed: AW	CAD File: 11.204 EIS
Drawn: PC	Job No: 11.204
Checked: BC	Scale: 1:2,500 @ A1
Approved: JET	Date: DEC 13
Status: EIS	Drawing No: Figure 4.17
Rev:	Rev:

Ordnance Survey Ireland Licence No EN 0006512
 © Ordnance Survey Ireland and Government of Ireland

DO NOT SCALE USE FIGURED DIMENSIONS ONLY

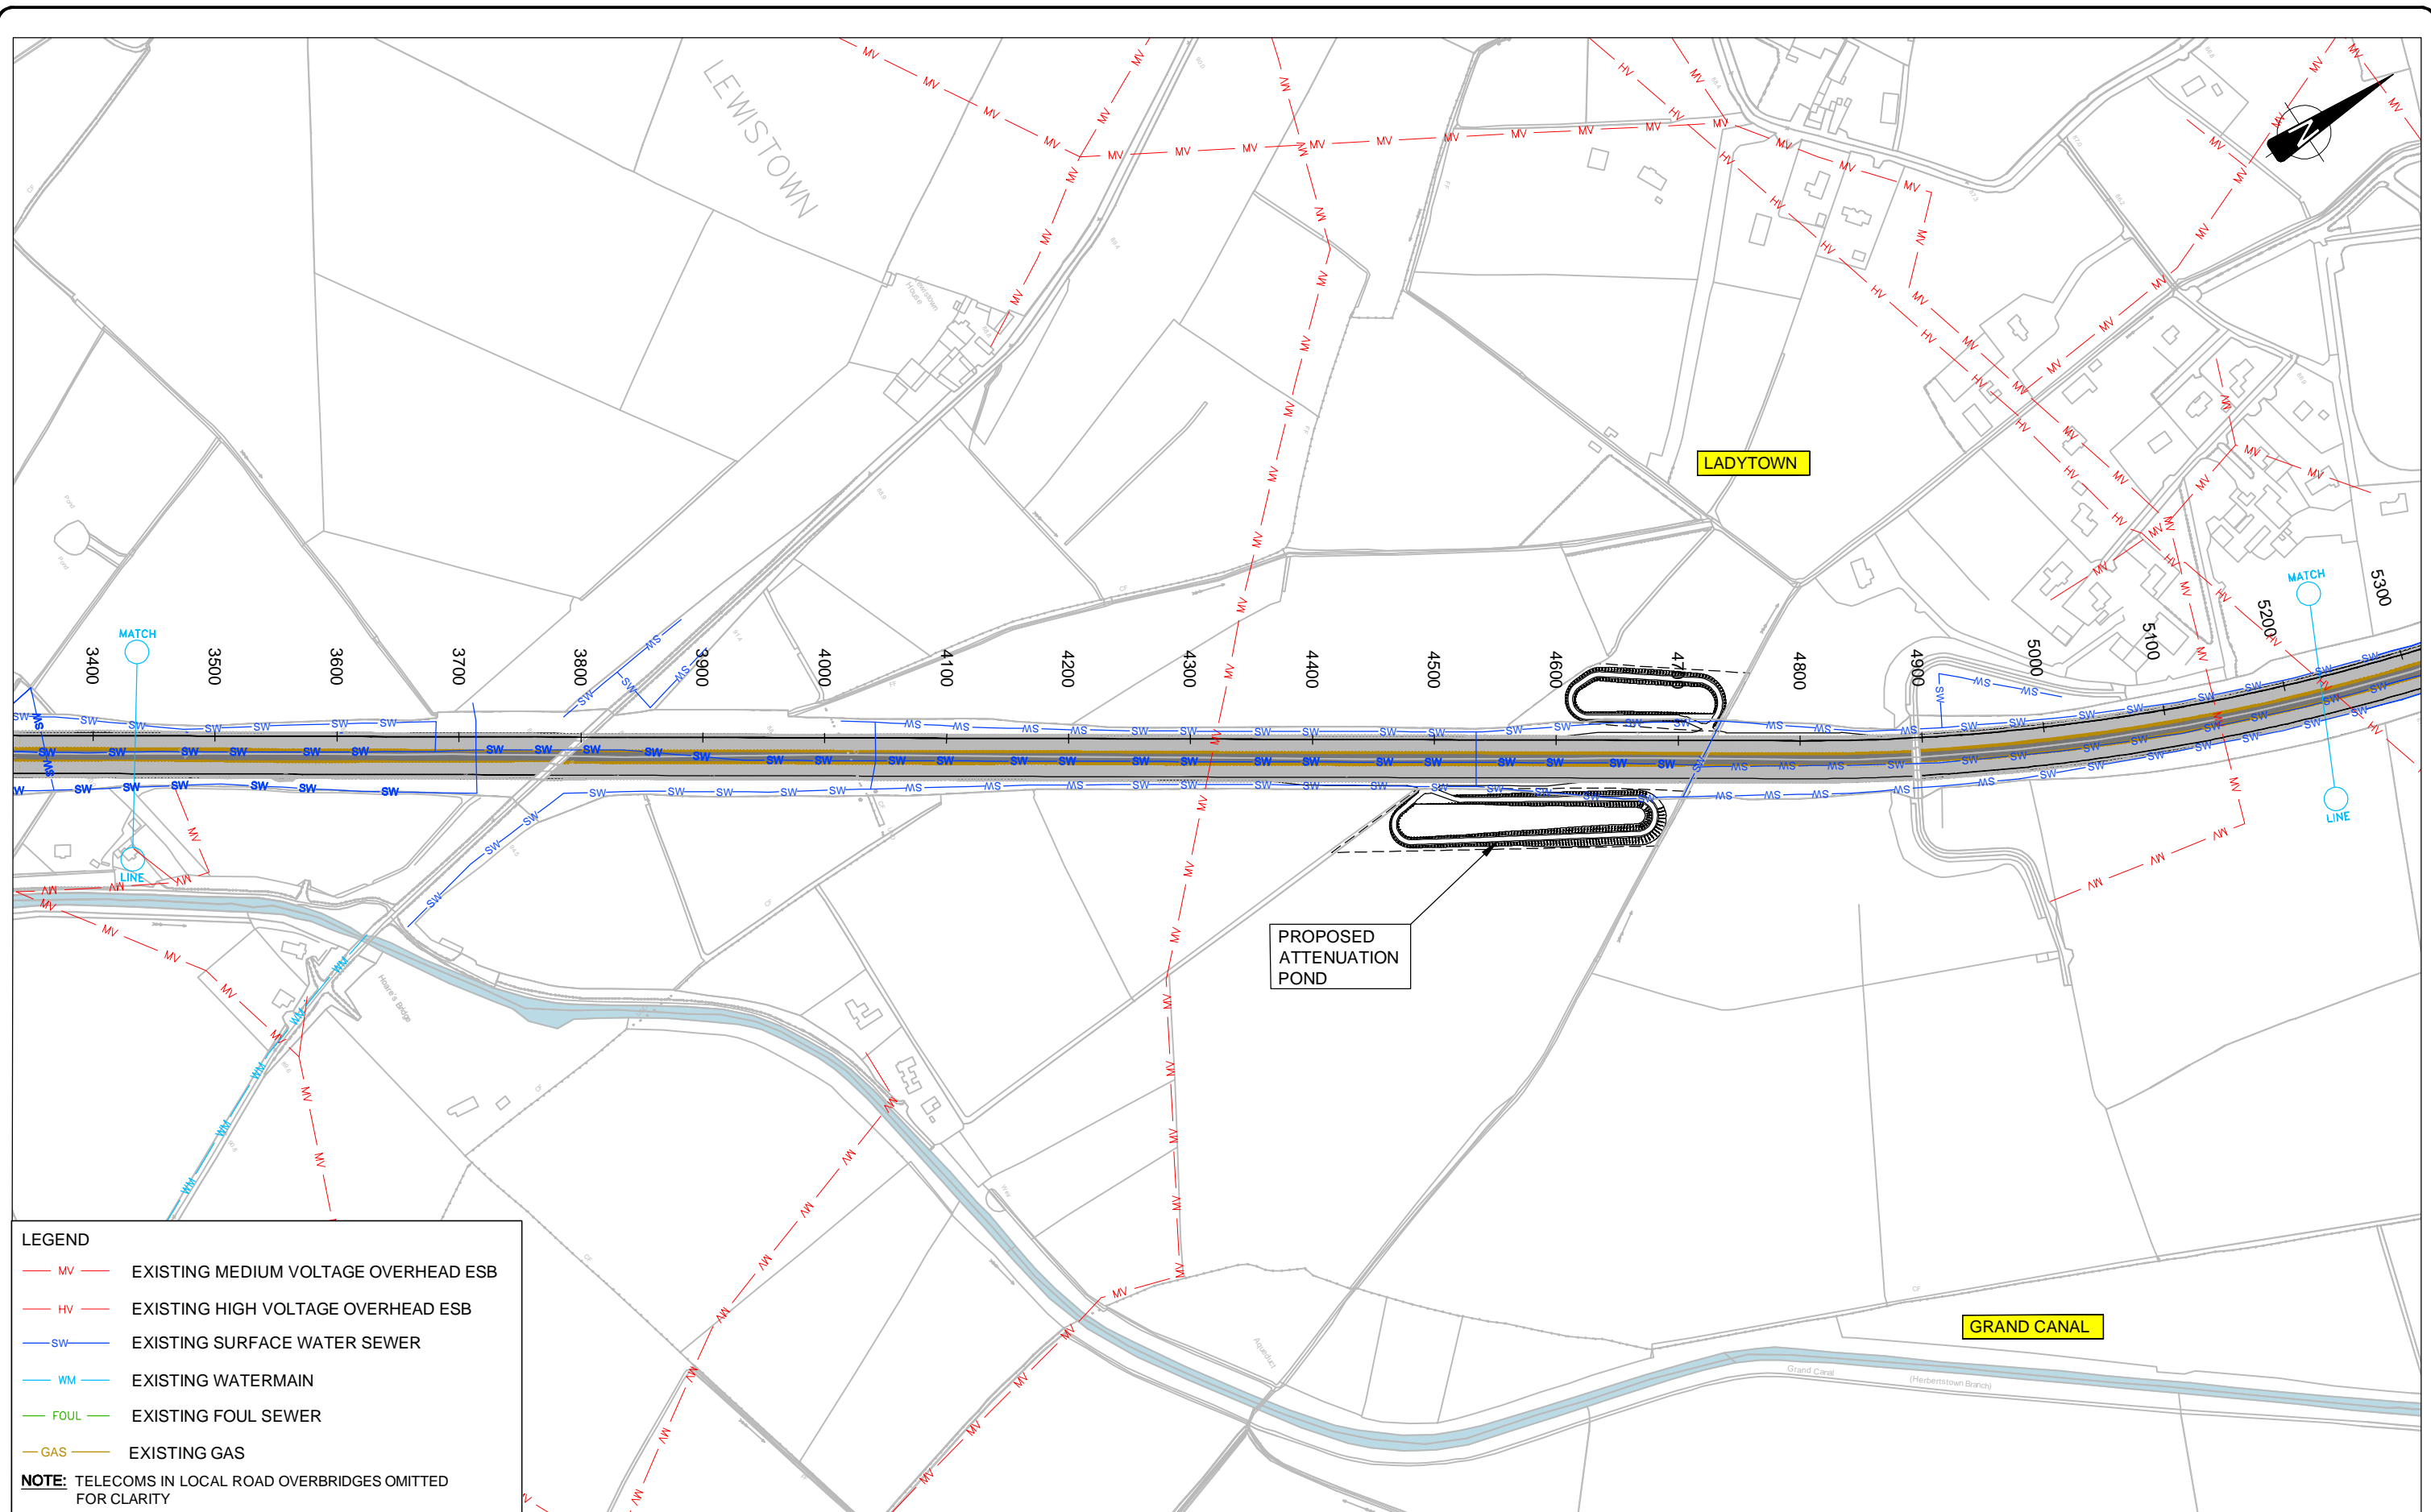

LEGEND

- MV — EXISTING MEDIUM VOLTAGE OVERHEAD ESB
- HV — EXISTING HIGH VOLTAGE OVERHEAD ESB
- SW — EXISTING SURFACE WATER SEWER
- WM — EXISTING WATERMAIN
- FOUL — EXISTING FOUL SEWER
- GAS — EXISTING GAS

NOTE: TELECOMS IN LOCAL ROAD OVERBRIDGES OMITTED FOR CLARITY

An Roinn Iompair
Turasóireachta agus Spóirt
Department of Transport,
Tourism and Sport

NRA
An tÚdarás um Bóithre Náisiúnta
National Roads Authority

Kildare
County Council
National Roads Design Office

Roughan & O'Donovan-AECOM
Alliance

Arena House, Arena Road,
Sandyford, Dublin 18.
Tel : +353 (1) 2940800
Fax : +353 (1) 2940820
e-mail : info@rod.ie
www.rod.ie
www.aecom.com

Roughan & O'Donovan AECOM
Consulting Engineers

Project


**M7 NAAS TO NEWBRIDGE
BY-PASS UPGRADE SCHEME**

ENVIRONMENTAL IMPACT STATEMENT

Title		UTILITIES AND SERVICES SHEET 3 OF 9	
Designed: AW	CAD File: 11.204 EIS	Status: EIS	
Drawn: PC	Job No: 11.204	Figure No: Figure 4.18	Rev:
Checked: BC	Scale: 1:2,500 @ A1		
Approved: JET	Date: DEC 13		

Ordnance Survey Ireland Licence No EN 0006512
© Ordnance Survey Ireland and Government of Ireland

DO NOT SCALE USE FIGURED DIMENSIONS ONLY

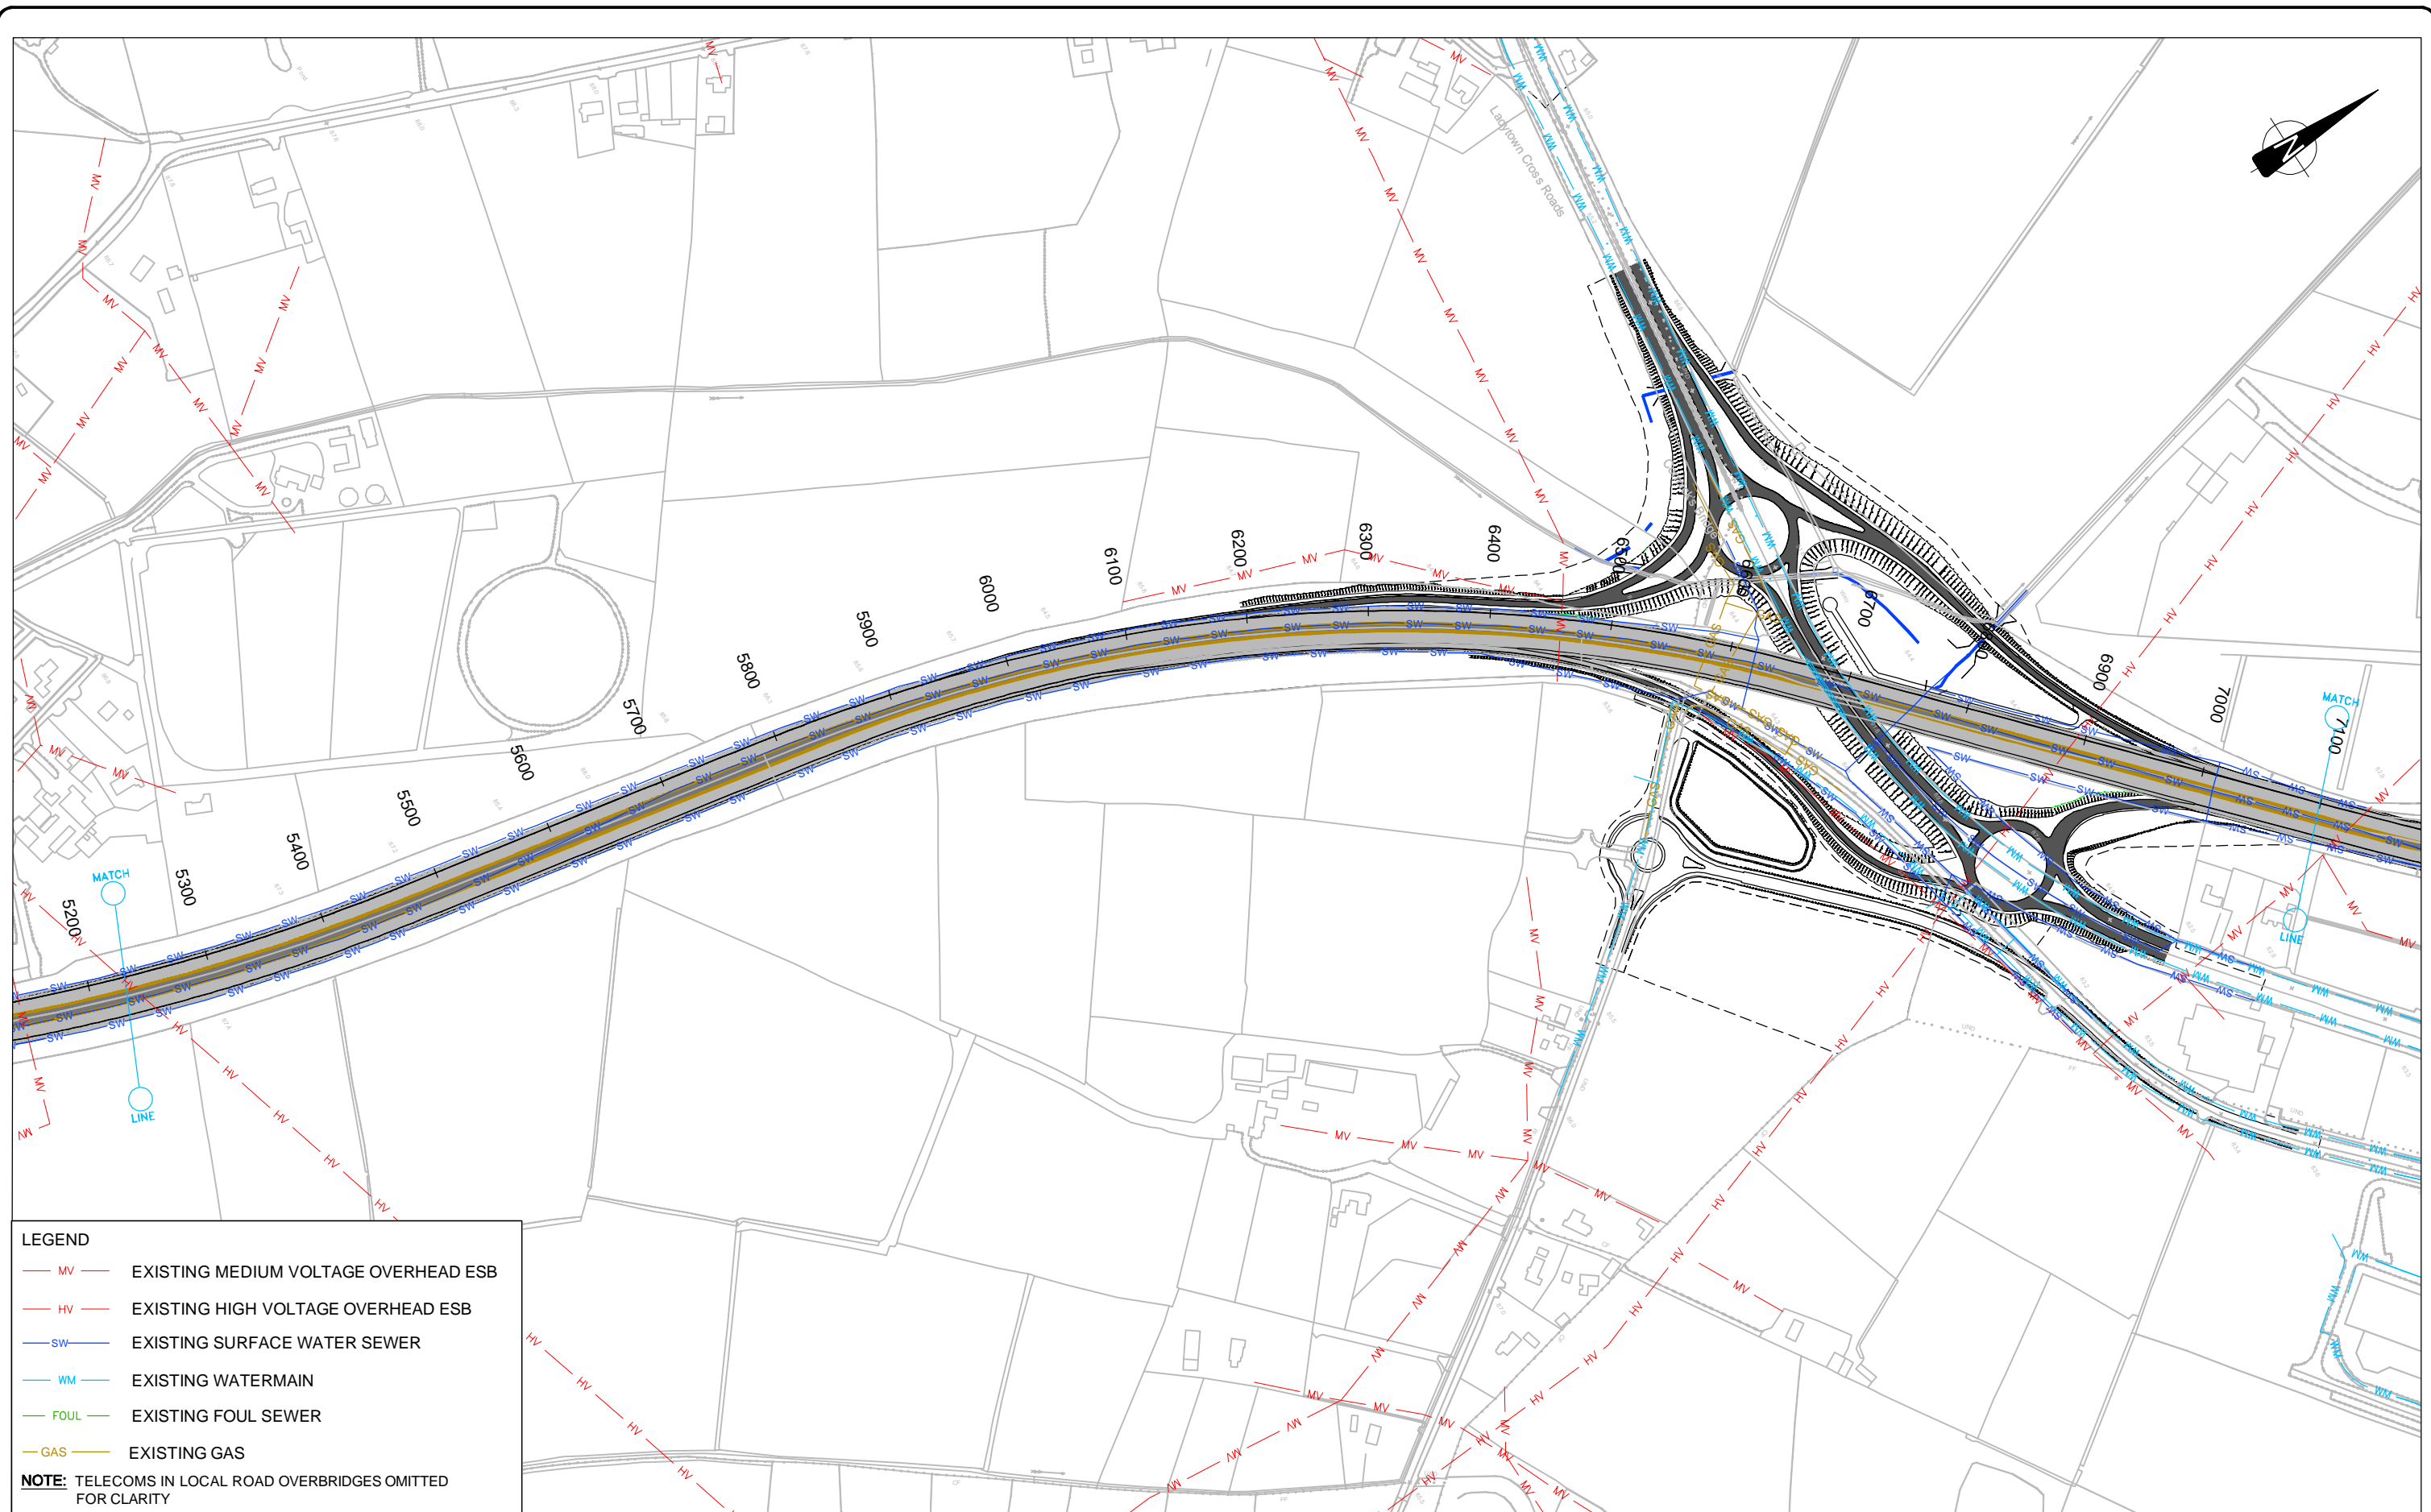

LEGEND

- MV --- EXISTING MEDIUM VOLTAGE OVERHEAD ESB
- HV --- EXISTING HIGH VOLTAGE OVERHEAD ESB
- SW --- EXISTING SURFACE WATER SEWER
- WM --- EXISTING WATERMAIN
- FOUL --- EXISTING FOUL SEWER
- GAS --- EXISTING GAS

NOTE: TELECOMS IN LOCAL ROAD OVERBRIDGES OMITTED FOR CLARITY



Roughan & O'Donovan-AECOM Alliance

AECOM

Consulting Engineers

Arena House, Arena Road,
Sandyford, Dublin 18.
Tel : +353 (1) 2940800
Fax : +353 (1) 2940820
e-mail : info@rod.ie
www.rod.ie
www.aecom.com

**M7 NAAS TO NEWBRIDGE
BY-PASS UPGRADE SCHEME**

ENVIRONMENTAL IMPACT STATEMENT

Title	
UTILITIES AND SERVICES SHEET 4 OF 9	
Designed: AW	CAD File: 11.204 EIS
Drawn: PC	Job No: 11.204
Checked: BC	Scale: 1:2,500 @ A1
Approved: JET	Date: DEC 13
Status: EIS	Drawing No: Figure 4.19


Ordnance Survey Ireland Licence No EN 0006512
© Ordnance Survey Ireland and Government of Ireland

DO NOT SCALE USE FIGURED DIMENSIONS ONLY

LEGEND

- MV — EXISTING MEDIUM VOLTAGE OVERHEAD ESB
- HV — EXISTING HIGH VOLTAGE OVERHEAD ESB
- SW — EXISTING SURFACE WATER SEWER
- WM — EXISTING WATERMAIN
- FOUL — EXISTING FOUL SEWER
- GAS — EXISTING GAS

NOTE: TELECOMS IN LOCAL ROAD OVERBRIDGES OMITTED FOR CLARITY

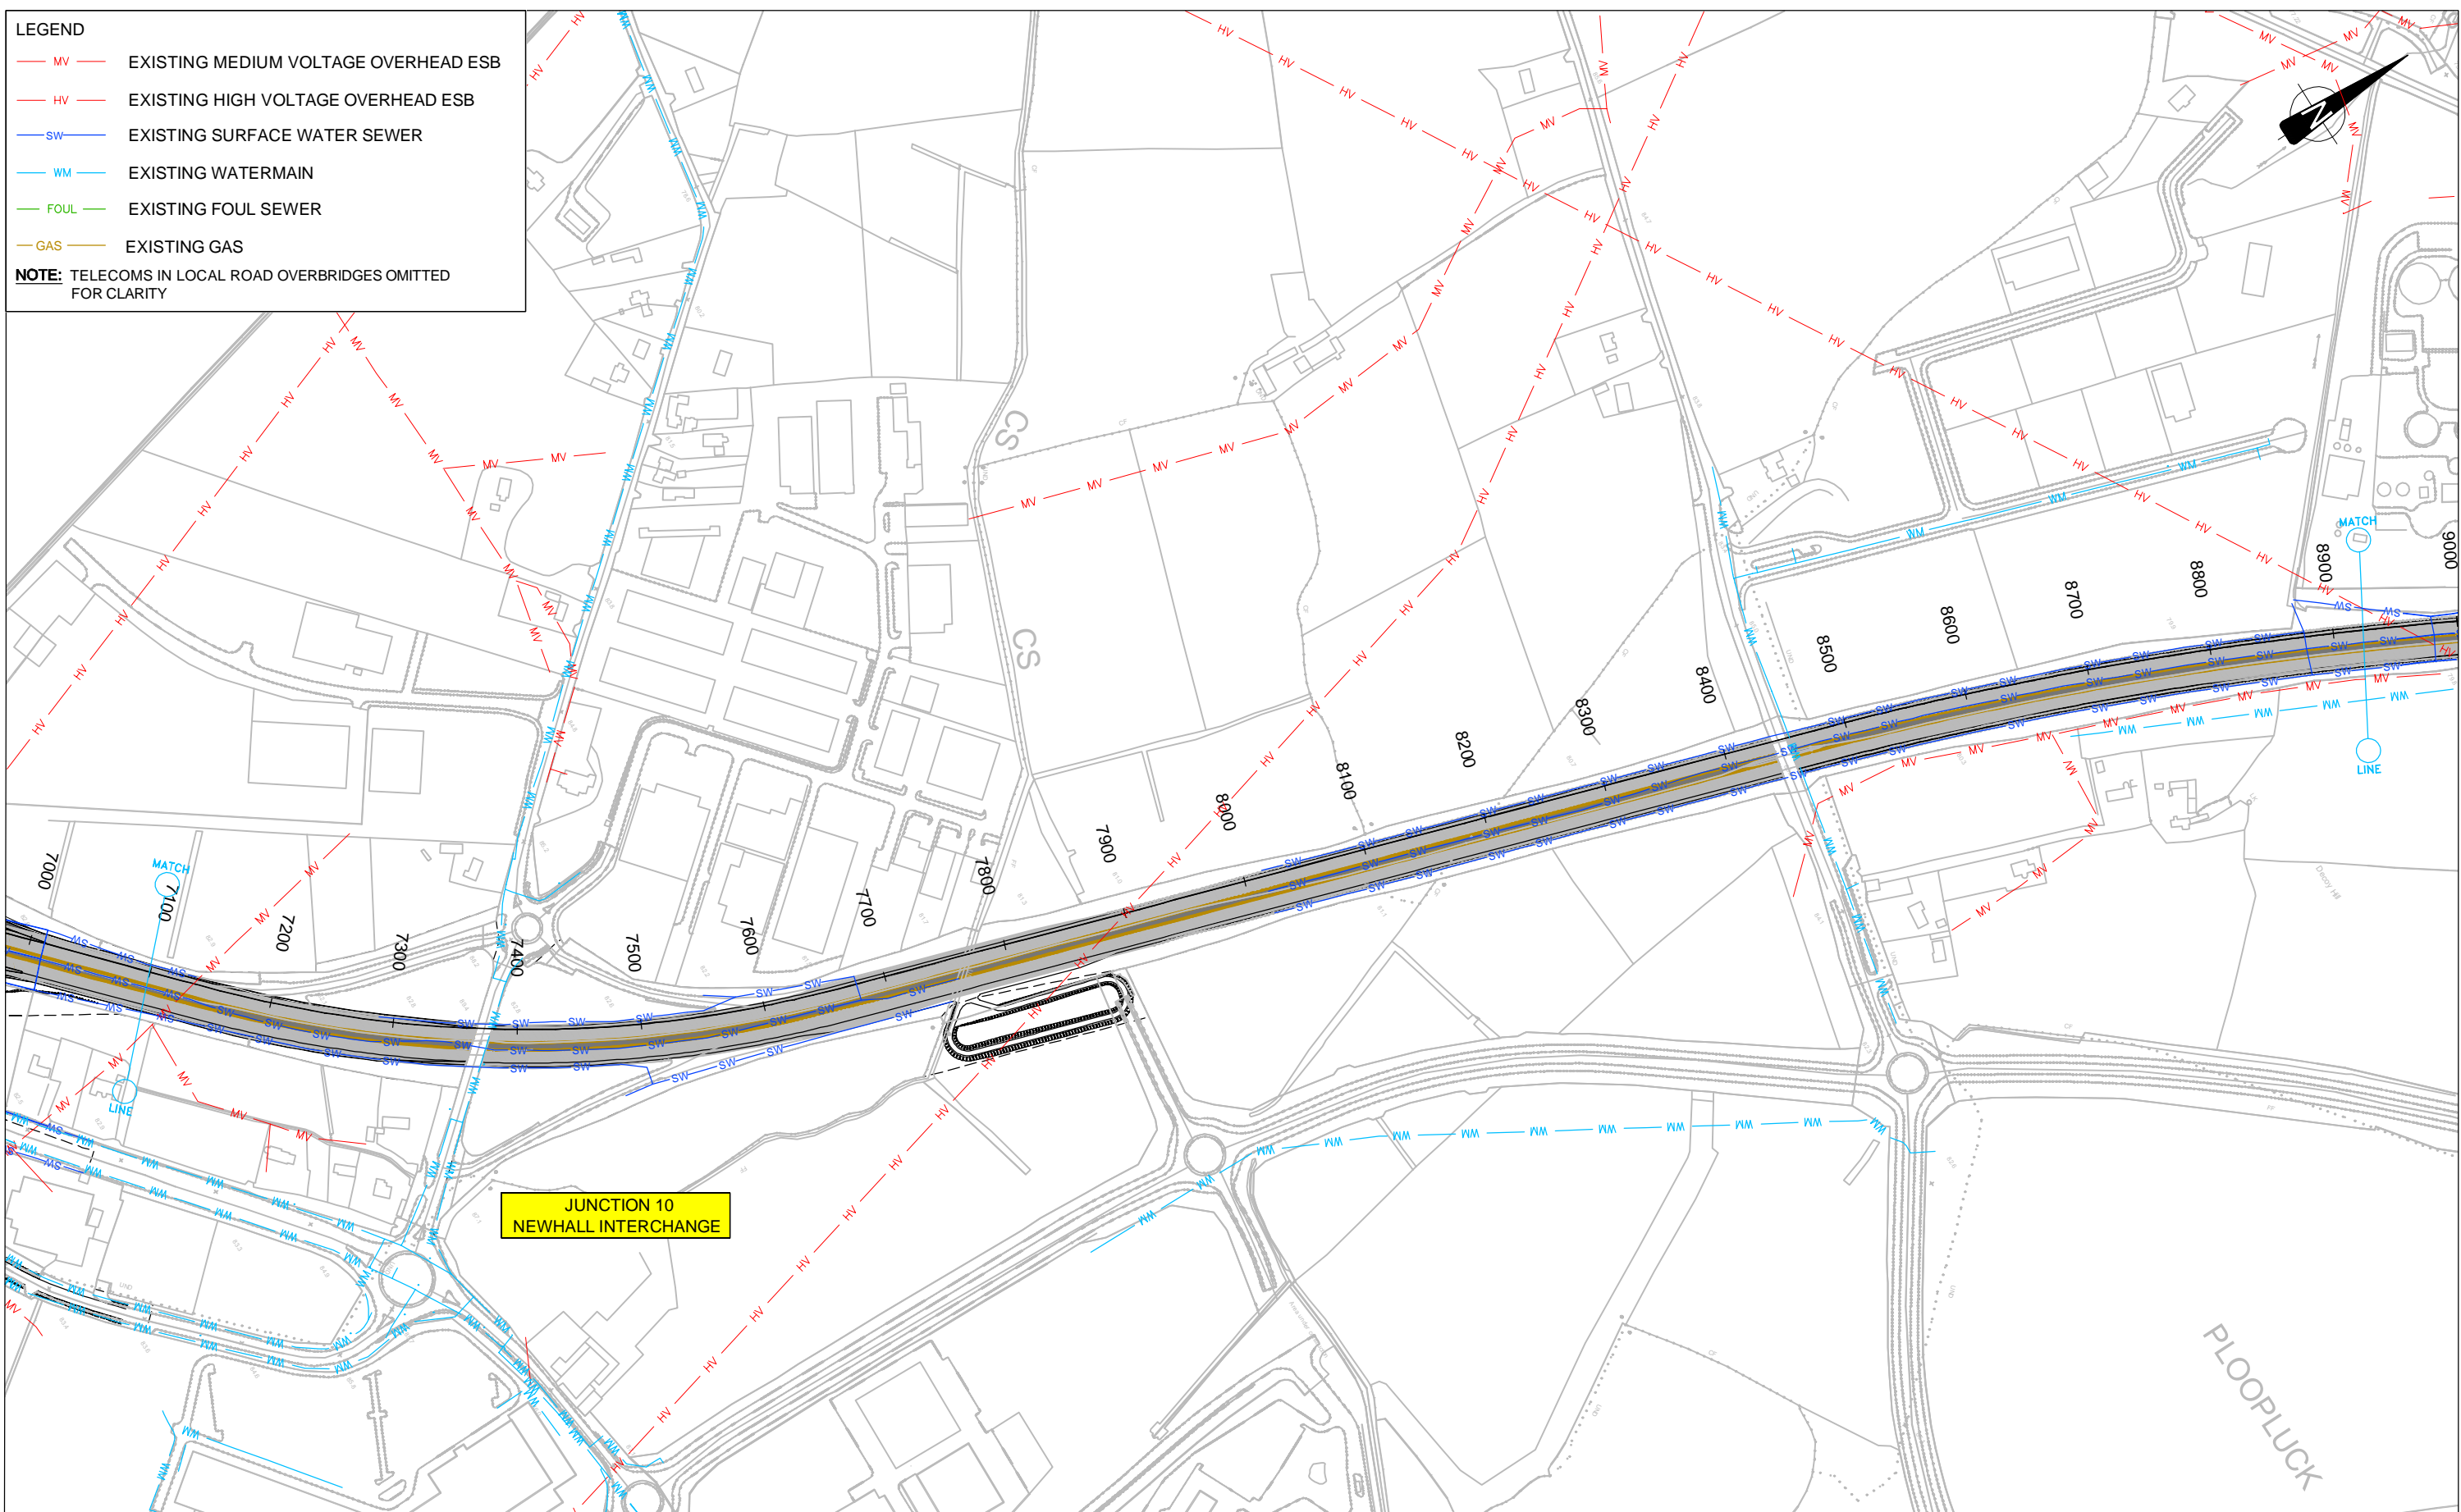

Roughan & O'Donovan-AECOM Alliance

Arena House, Arena Road,
 Sandycove, Dublin 18.
 Tel : +353 (1) 2940800
 Fax : +353 (1) 2940820
 e-mail : info@rod.ie
 www.rod.ie
 www.aecom.com


**M7 NAAS TO NEWBRIDGE
 BY-PASS UPGRADE SCHEME**

ENVIRONMENTAL IMPACT STATEMENT

Title	
UTILITIES AND SERVICES SHEET 5 OF 9	
Designed: AW	CAD File: 11.204 EIS
Drawn: PC	Job No: 11.204
Checked: BC	Scale: 1:2,500 @ A1
Approved: JET	Date: DEC 13
Status: EIS	Drawing No: Figure 4.20
Rev:	Rev:

Ordnance Survey Ireland Licence No EN 0006512
 © Ordnance Survey Ireland and Government of Ireland

DO NOT SCALE USE FIGURED DIMENSIONS ONLY

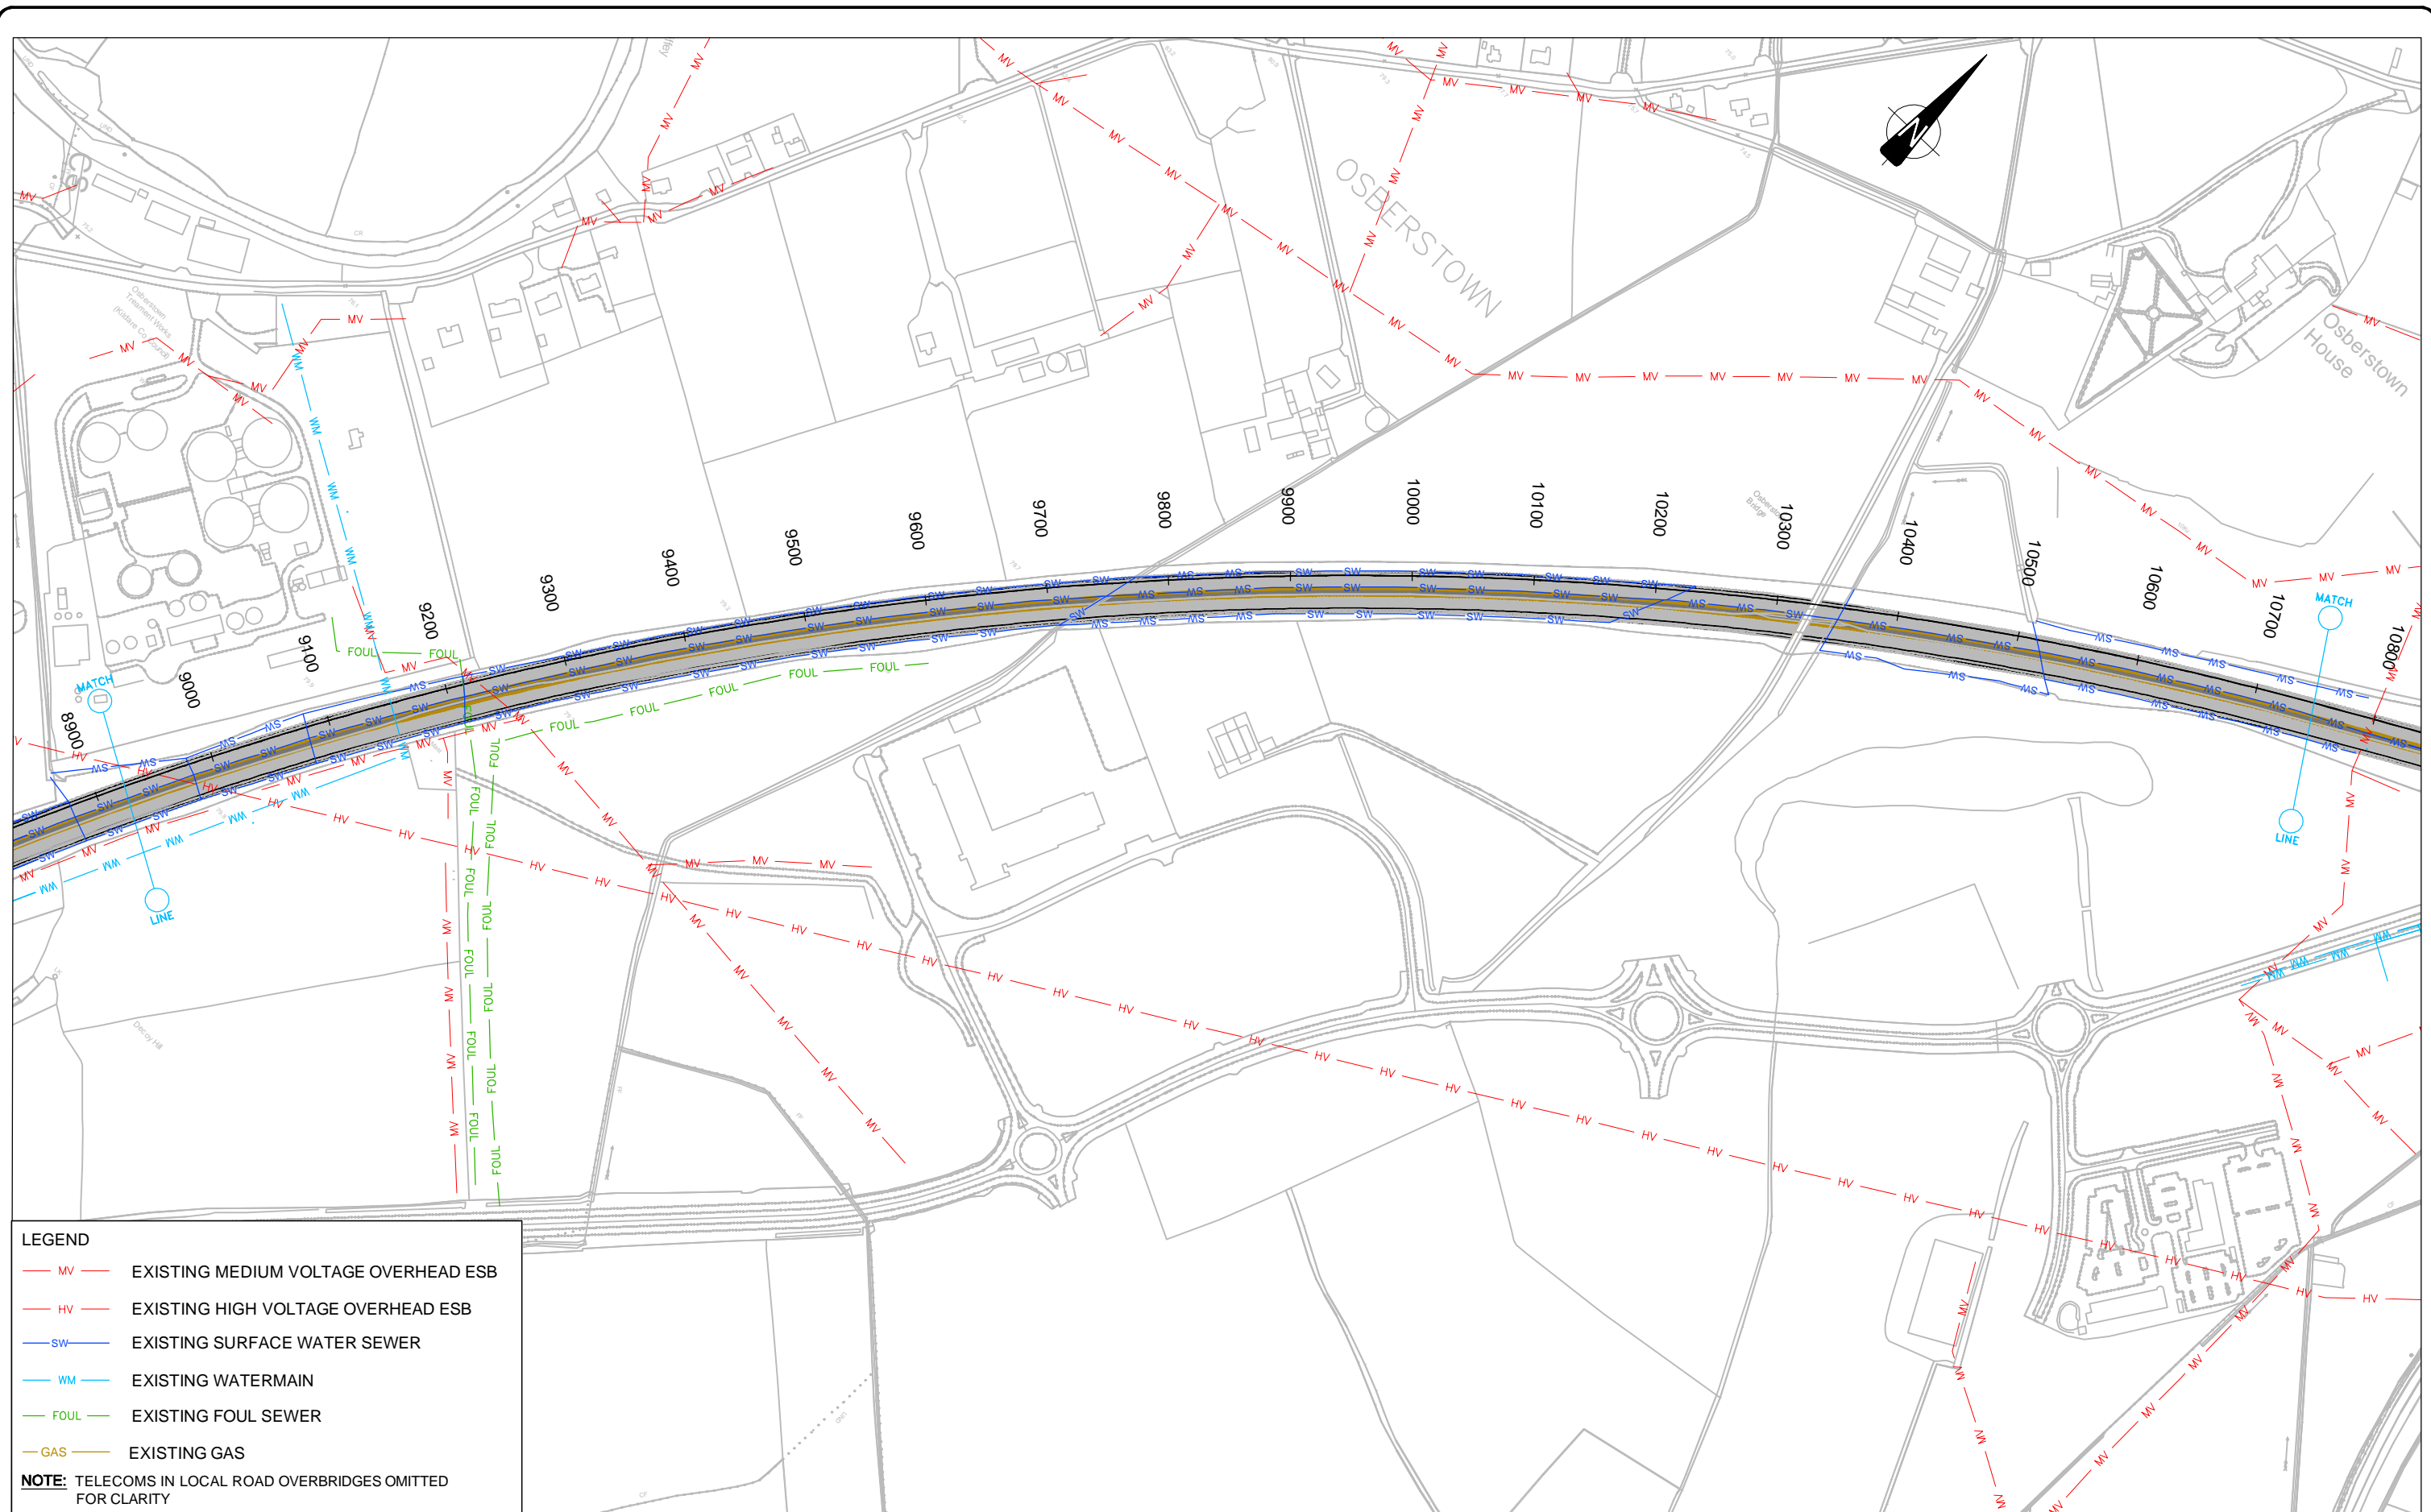

LEGEND

- MV — EXISTING MEDIUM VOLTAGE OVERHEAD ESB
- HV — EXISTING HIGH VOLTAGE OVERHEAD ESB
- SW — EXISTING SURFACE WATER SEWER
- WM — EXISTING WATERMAIN
- FOUL — EXISTING FOUL SEWER
- GAS — EXISTING GAS

NOTE: TELECOMS IN LOCAL ROAD OVERBRIDGES OMITTED FOR CLARITY



Roughan & O'Donovan-AECOM Alliance

Arena House, Arena Road,
 Sandyford, Dublin 18.
 Tel : +353 (1) 2940800
 Fax : +353 (1) 2940820
 e-mail : info@rod.ie
 www.rod.ie
 www.aecom.com


**M7 NAAS TO NEWBRIDGE
 BY-PASS UPGRADE SCHEME**

ENVIRONMENTAL IMPACT STATEMENT

Title	
UTILITIES AND SERVICES SHEET 6 OF 9	
Designed: AW	CAD File: 11.204 EIS
Drawn: PC	Job No: 11.204
Checked: BC	Scale: 1:2,500 @ A1
Approved: JET	Date: DEC 13
Status: EIS	Drawing No: Figure 4.21
Rev:	Rev:

Ordnance Survey Ireland Licence No EN 0006512
 © Ordnance Survey Ireland and Government of Ireland

DO NOT SCALE USE FIGURED DIMENSIONS ONLY

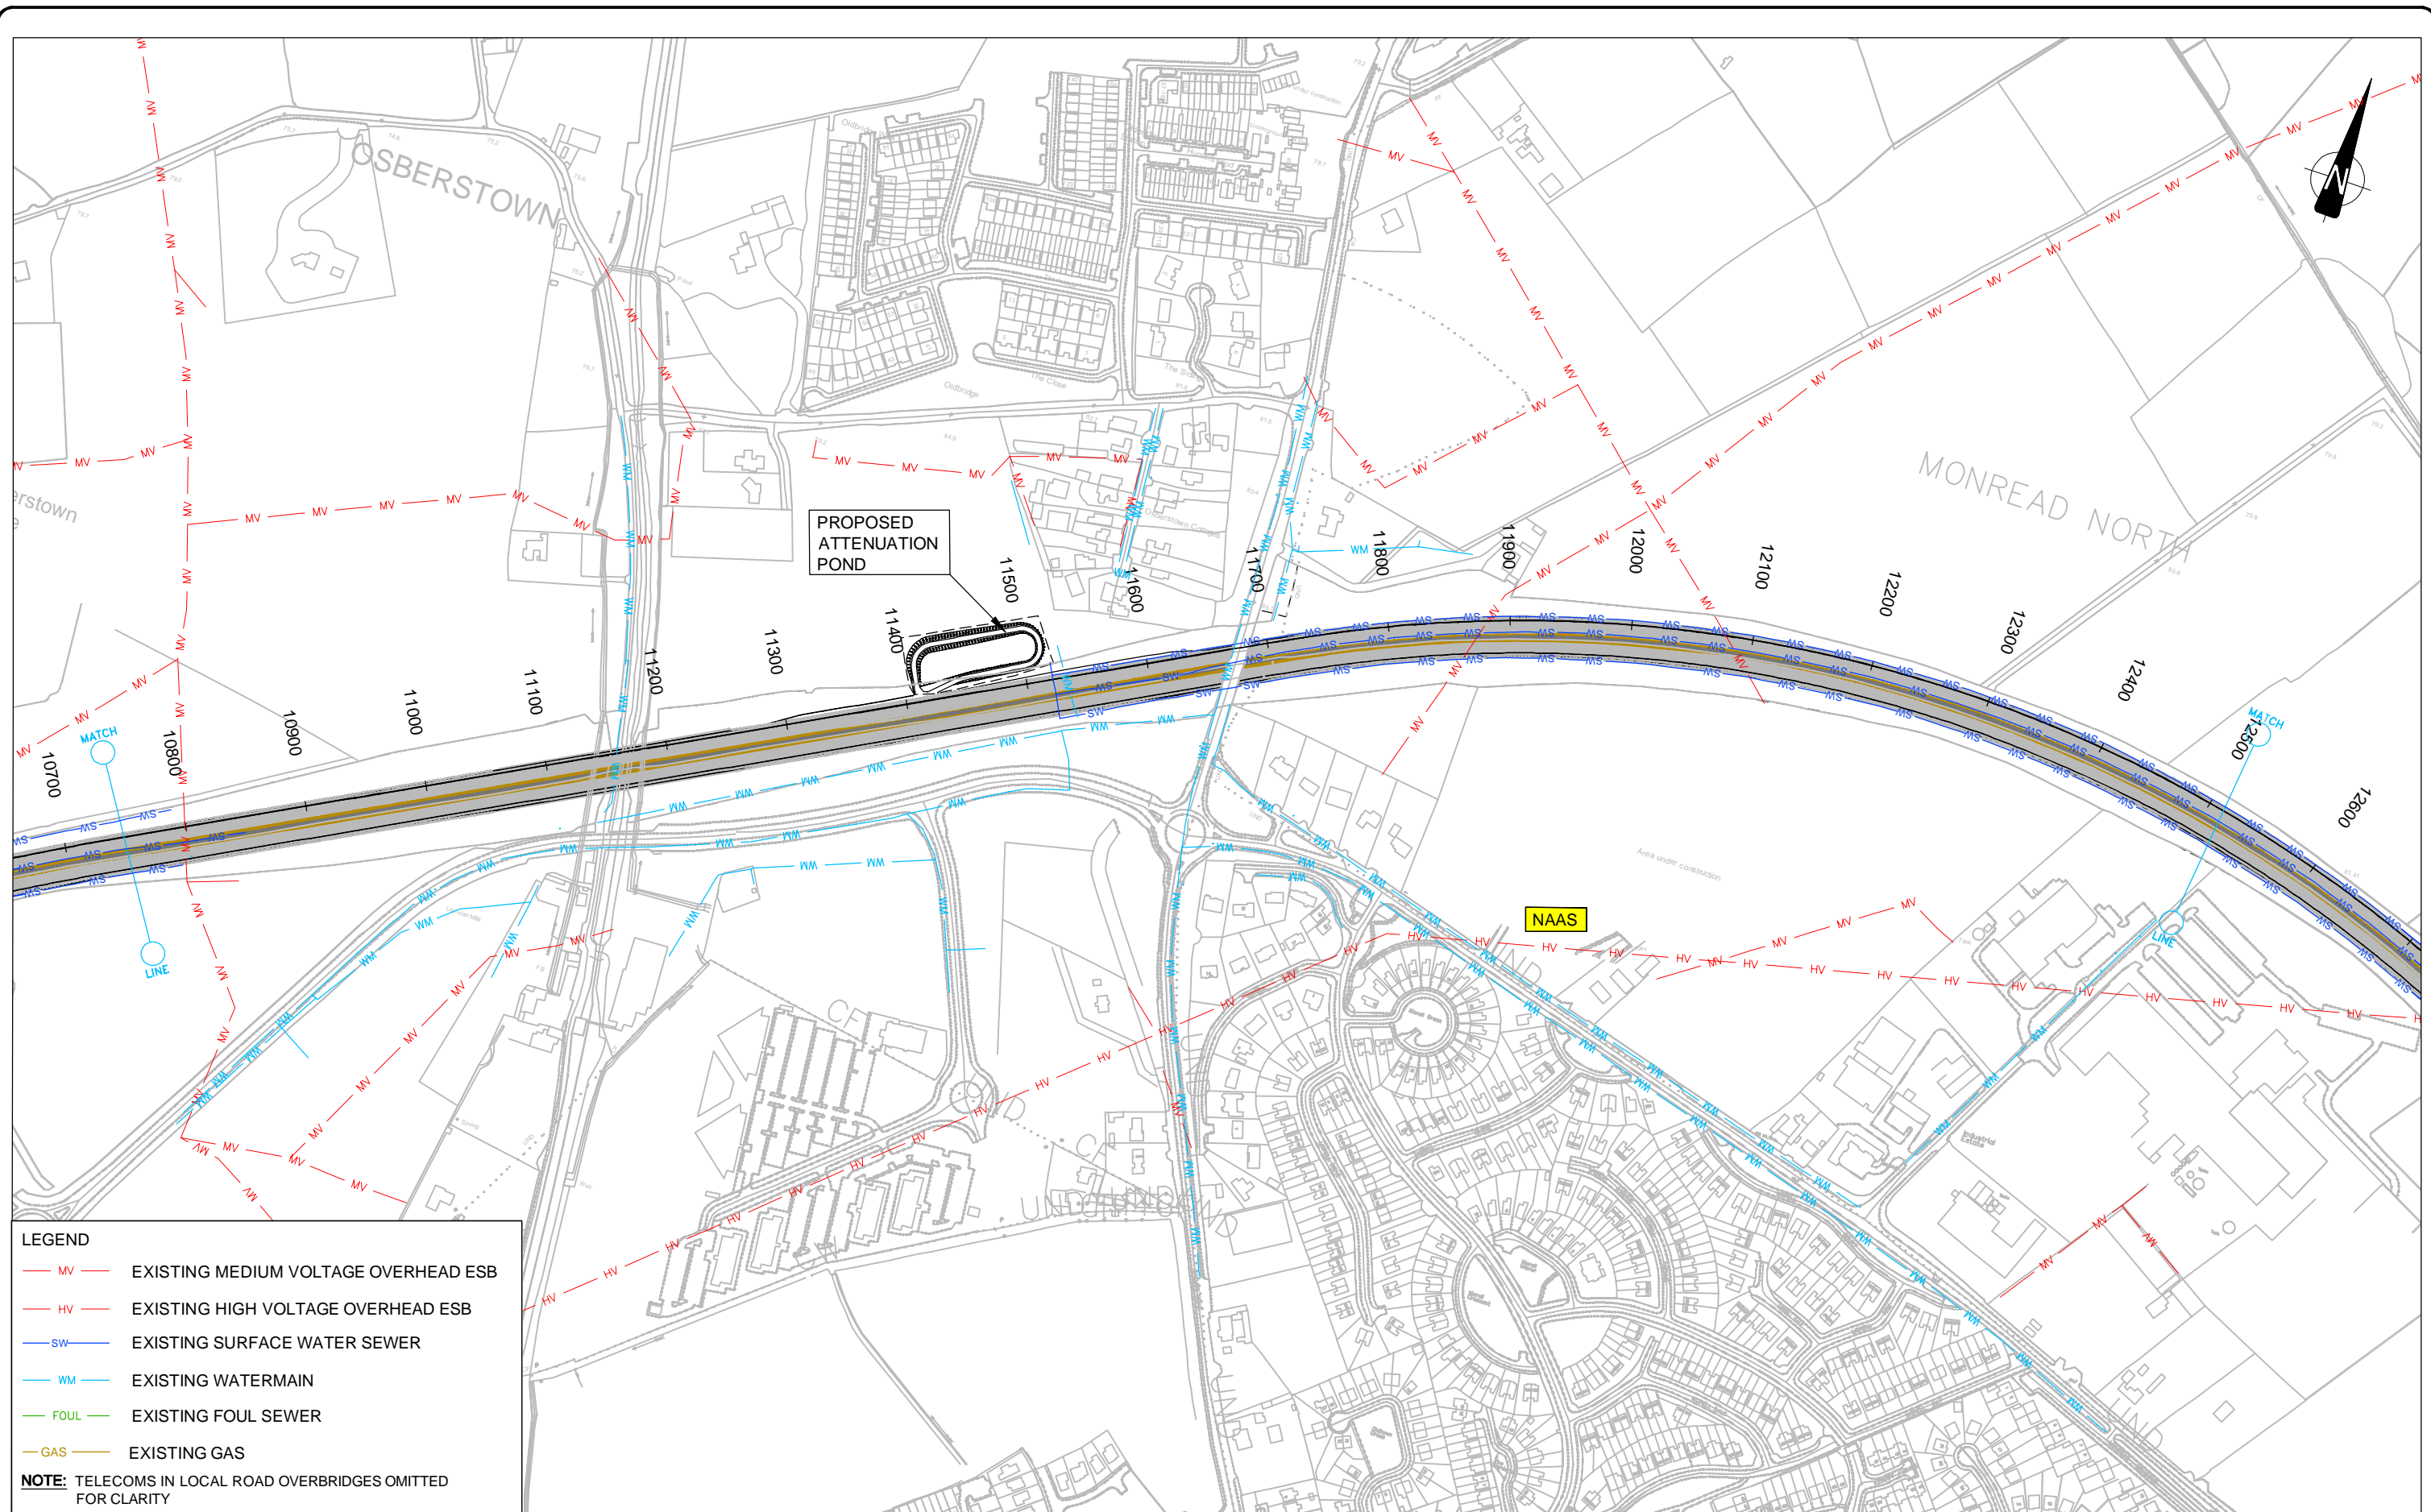

- LEGEND**
- MV --- EXISTING MEDIUM VOLTAGE OVERHEAD ESB
 - HV --- EXISTING HIGH VOLTAGE OVERHEAD ESB
 - SW --- EXISTING SURFACE WATER SEWER
 - WM --- EXISTING WATERMAIN
 - FOUL --- EXISTING FOUL SEWER
 - GAS --- EXISTING GAS
- NOTE:** TELECOMS IN LOCAL ROAD OVERBRIDGES OMITTED FOR CLARITY



Roughan & O'Donovan-AECOM Alliance

Arena House, Arena Road,
 Sandycove, Dublin 16.
 Tel : +353 (1) 2940800
 Fax : +353 (1) 2940820
 e-mail : info@rod.ie
 www.rod.ie
 www.aecom.com


**M7 NAAS TO NEWBRIDGE
 BY-PASS UPGRADE SCHEME**

ENVIRONMENTAL IMPACT STATEMENT

Title		UTILITIES AND SERVICES SHEET 7 OF 9	
Designed:	AW	CAD File:	11.204 EIS
Drawn:	PC	Job No:	11.204
Checked:	BC	Scale:	1:2,500 @ A1
Approved:	JET	Date:	DEC 13
		Status:	EIS
		Drawing No:	Figure 4.22
		Rev:	

Ordnance Survey Ireland Licence No EN 0006512
 © Ordnance Survey Ireland and Government of Ireland

DO NOT SCALE USE FIGURED DIMENSIONS ONLY

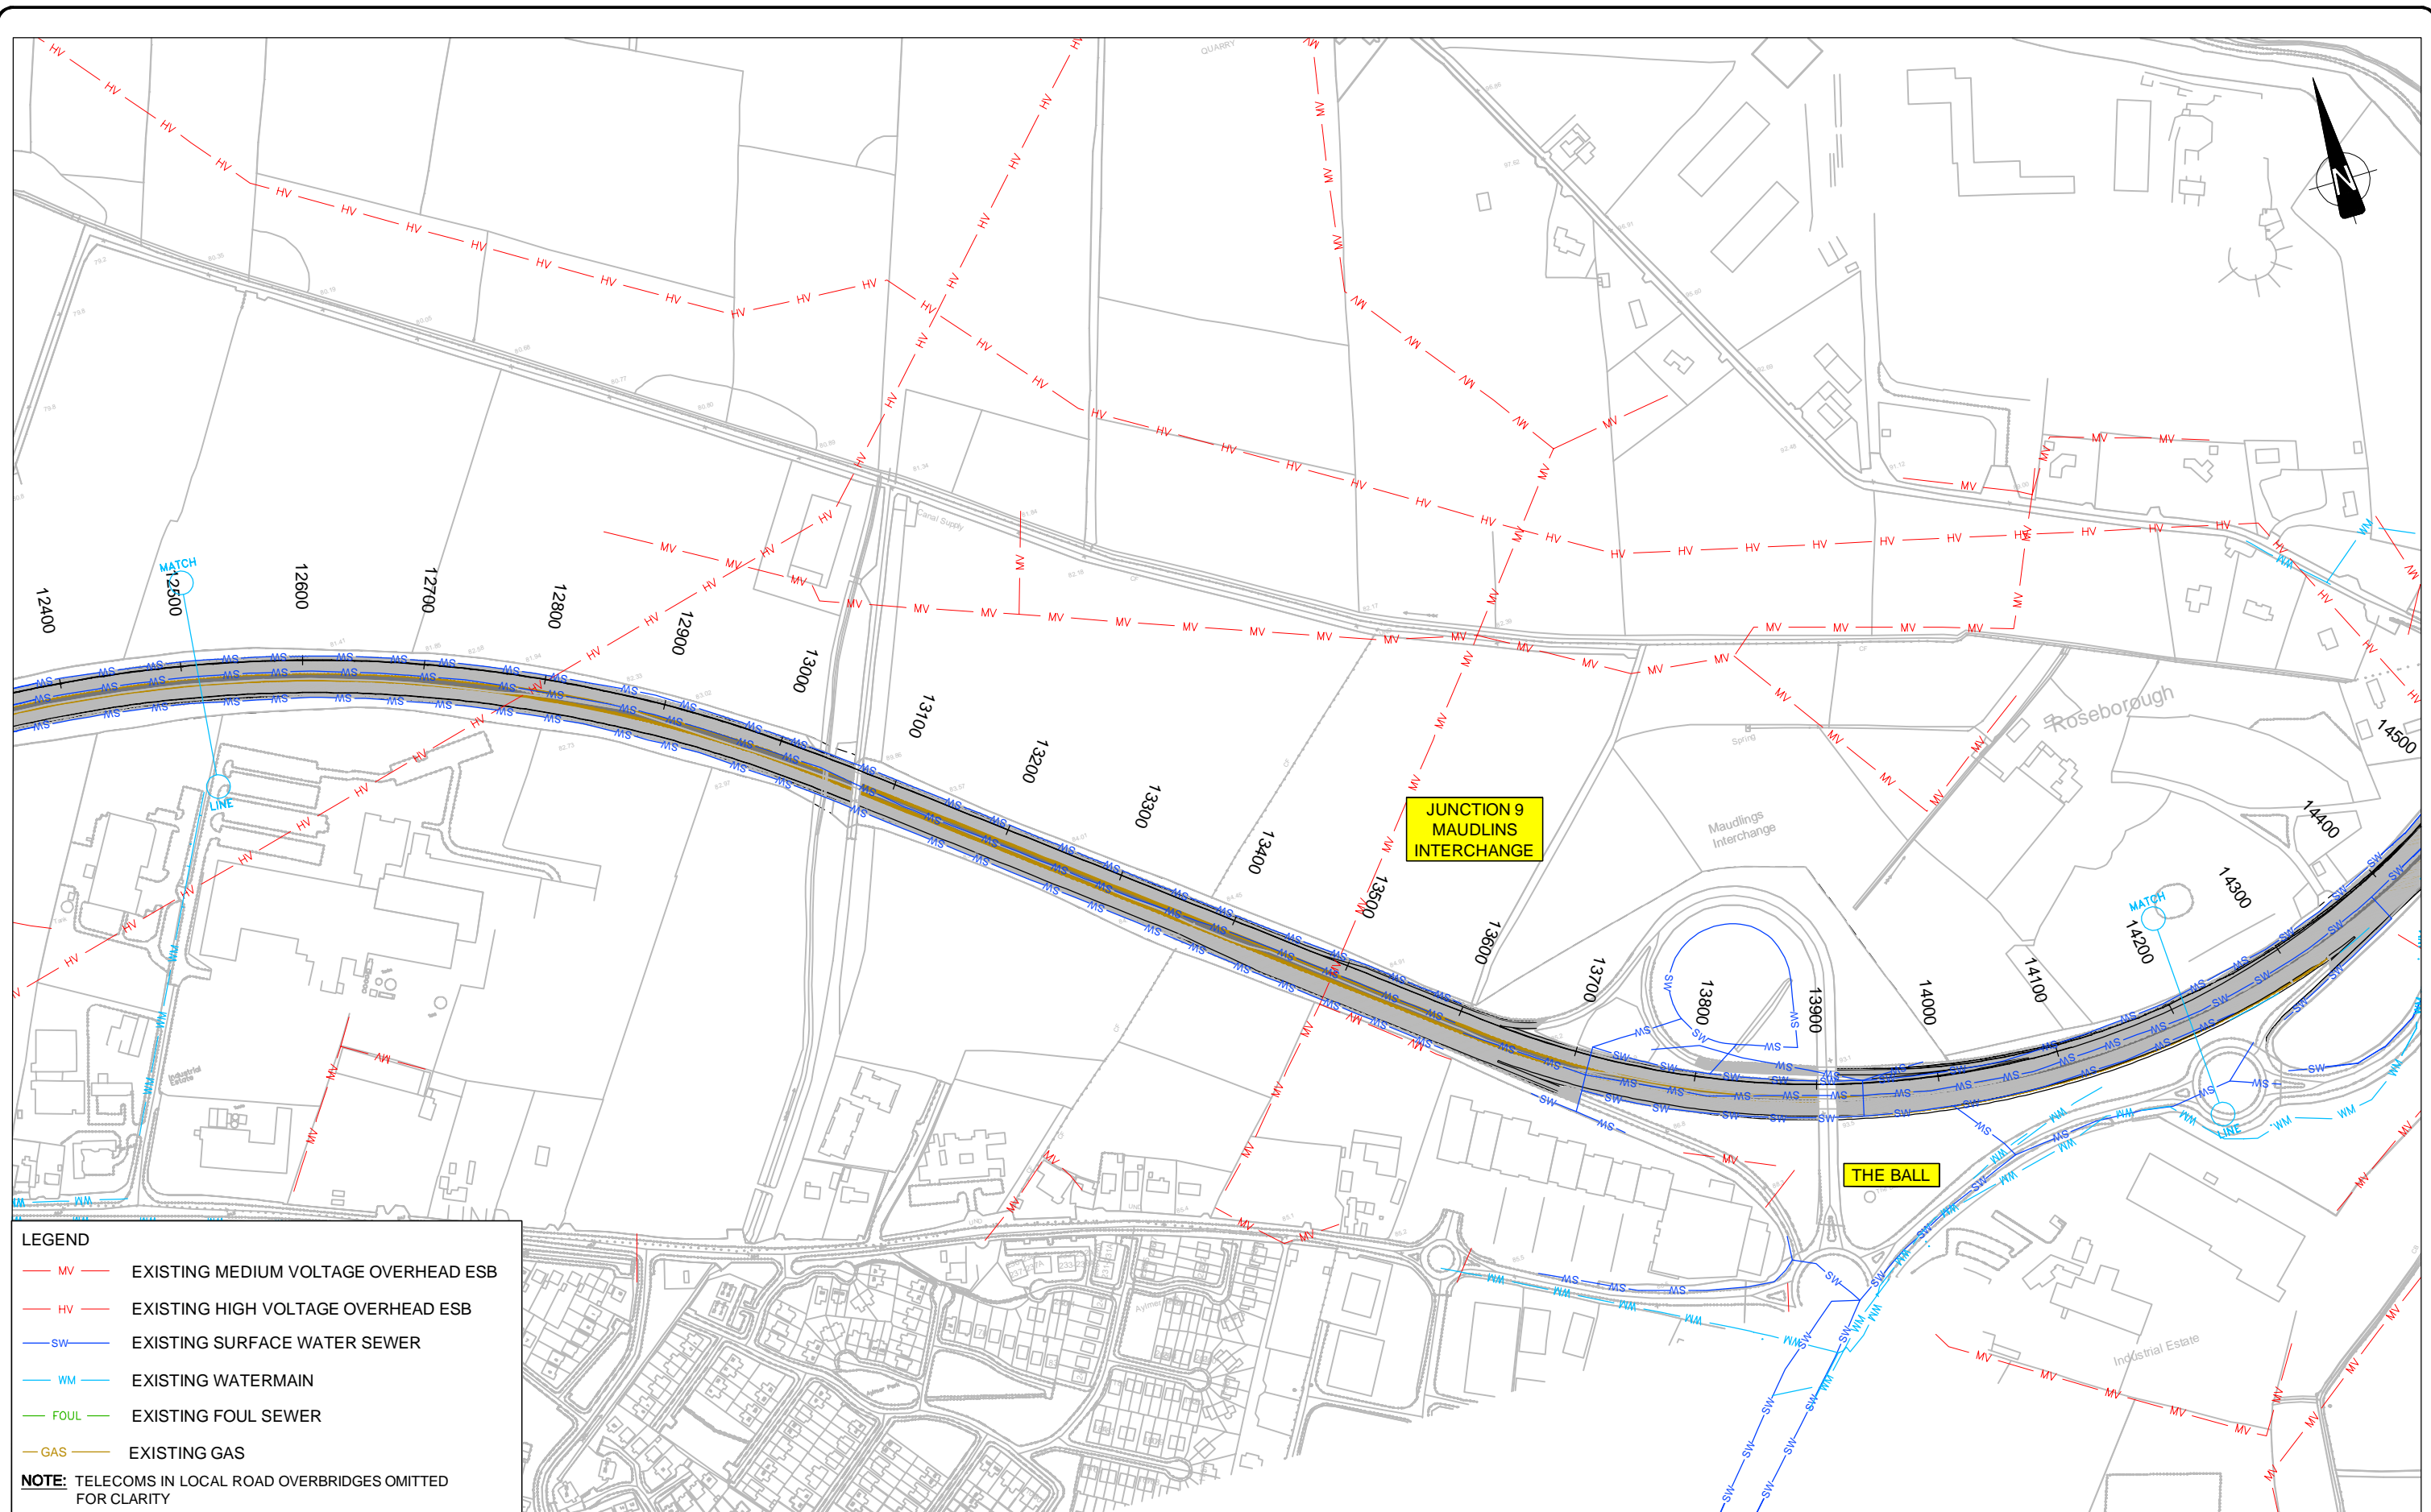

LEGEND

- MV — EXISTING MEDIUM VOLTAGE OVERHEAD ESB
- HV — EXISTING HIGH VOLTAGE OVERHEAD ESB
- SW — EXISTING SURFACE WATER SEWER
- WM — EXISTING WATERMAIN
- FOUL — EXISTING FOUL SEWER
- GAS — EXISTING GAS

NOTE: TELECOMS IN LOCAL ROAD OVERBRIDGES OMITTED FOR CLARITY



Roughan & O'Donovan-AECOM Alliance

Arena House, Arena Road,
Sandyford, Dublin 18.
Tel : +353 (1) 2940800
Fax : +353 (1) 2940820
e-mail : info@rod.ie
www.rod.ie
www.aecom.com


Project **M7 NAAS TO NEWBRIDGE BY-PASS UPGRADE SCHEME**

ENVIRONMENTAL IMPACT STATEMENT

Title		UTILITIES AND SERVICES SHEET 8 OF 9	
Designed: AW	CAD File: 11.204 EIS	Status: EIS	
Drawn: PC	Job No: 11.204	Drawing No: Figure 4.23	Rev:
Checked: BC	Scale: 1:2,500 @ A1	Date: DEC 13	
Approved: JET			

Ordnance Survey Ireland Licence No EN 0006512
© Ordnance Survey Ireland and Government of Ireland

DO NOT SCALE USE FIGURED DIMENSIONS ONLY

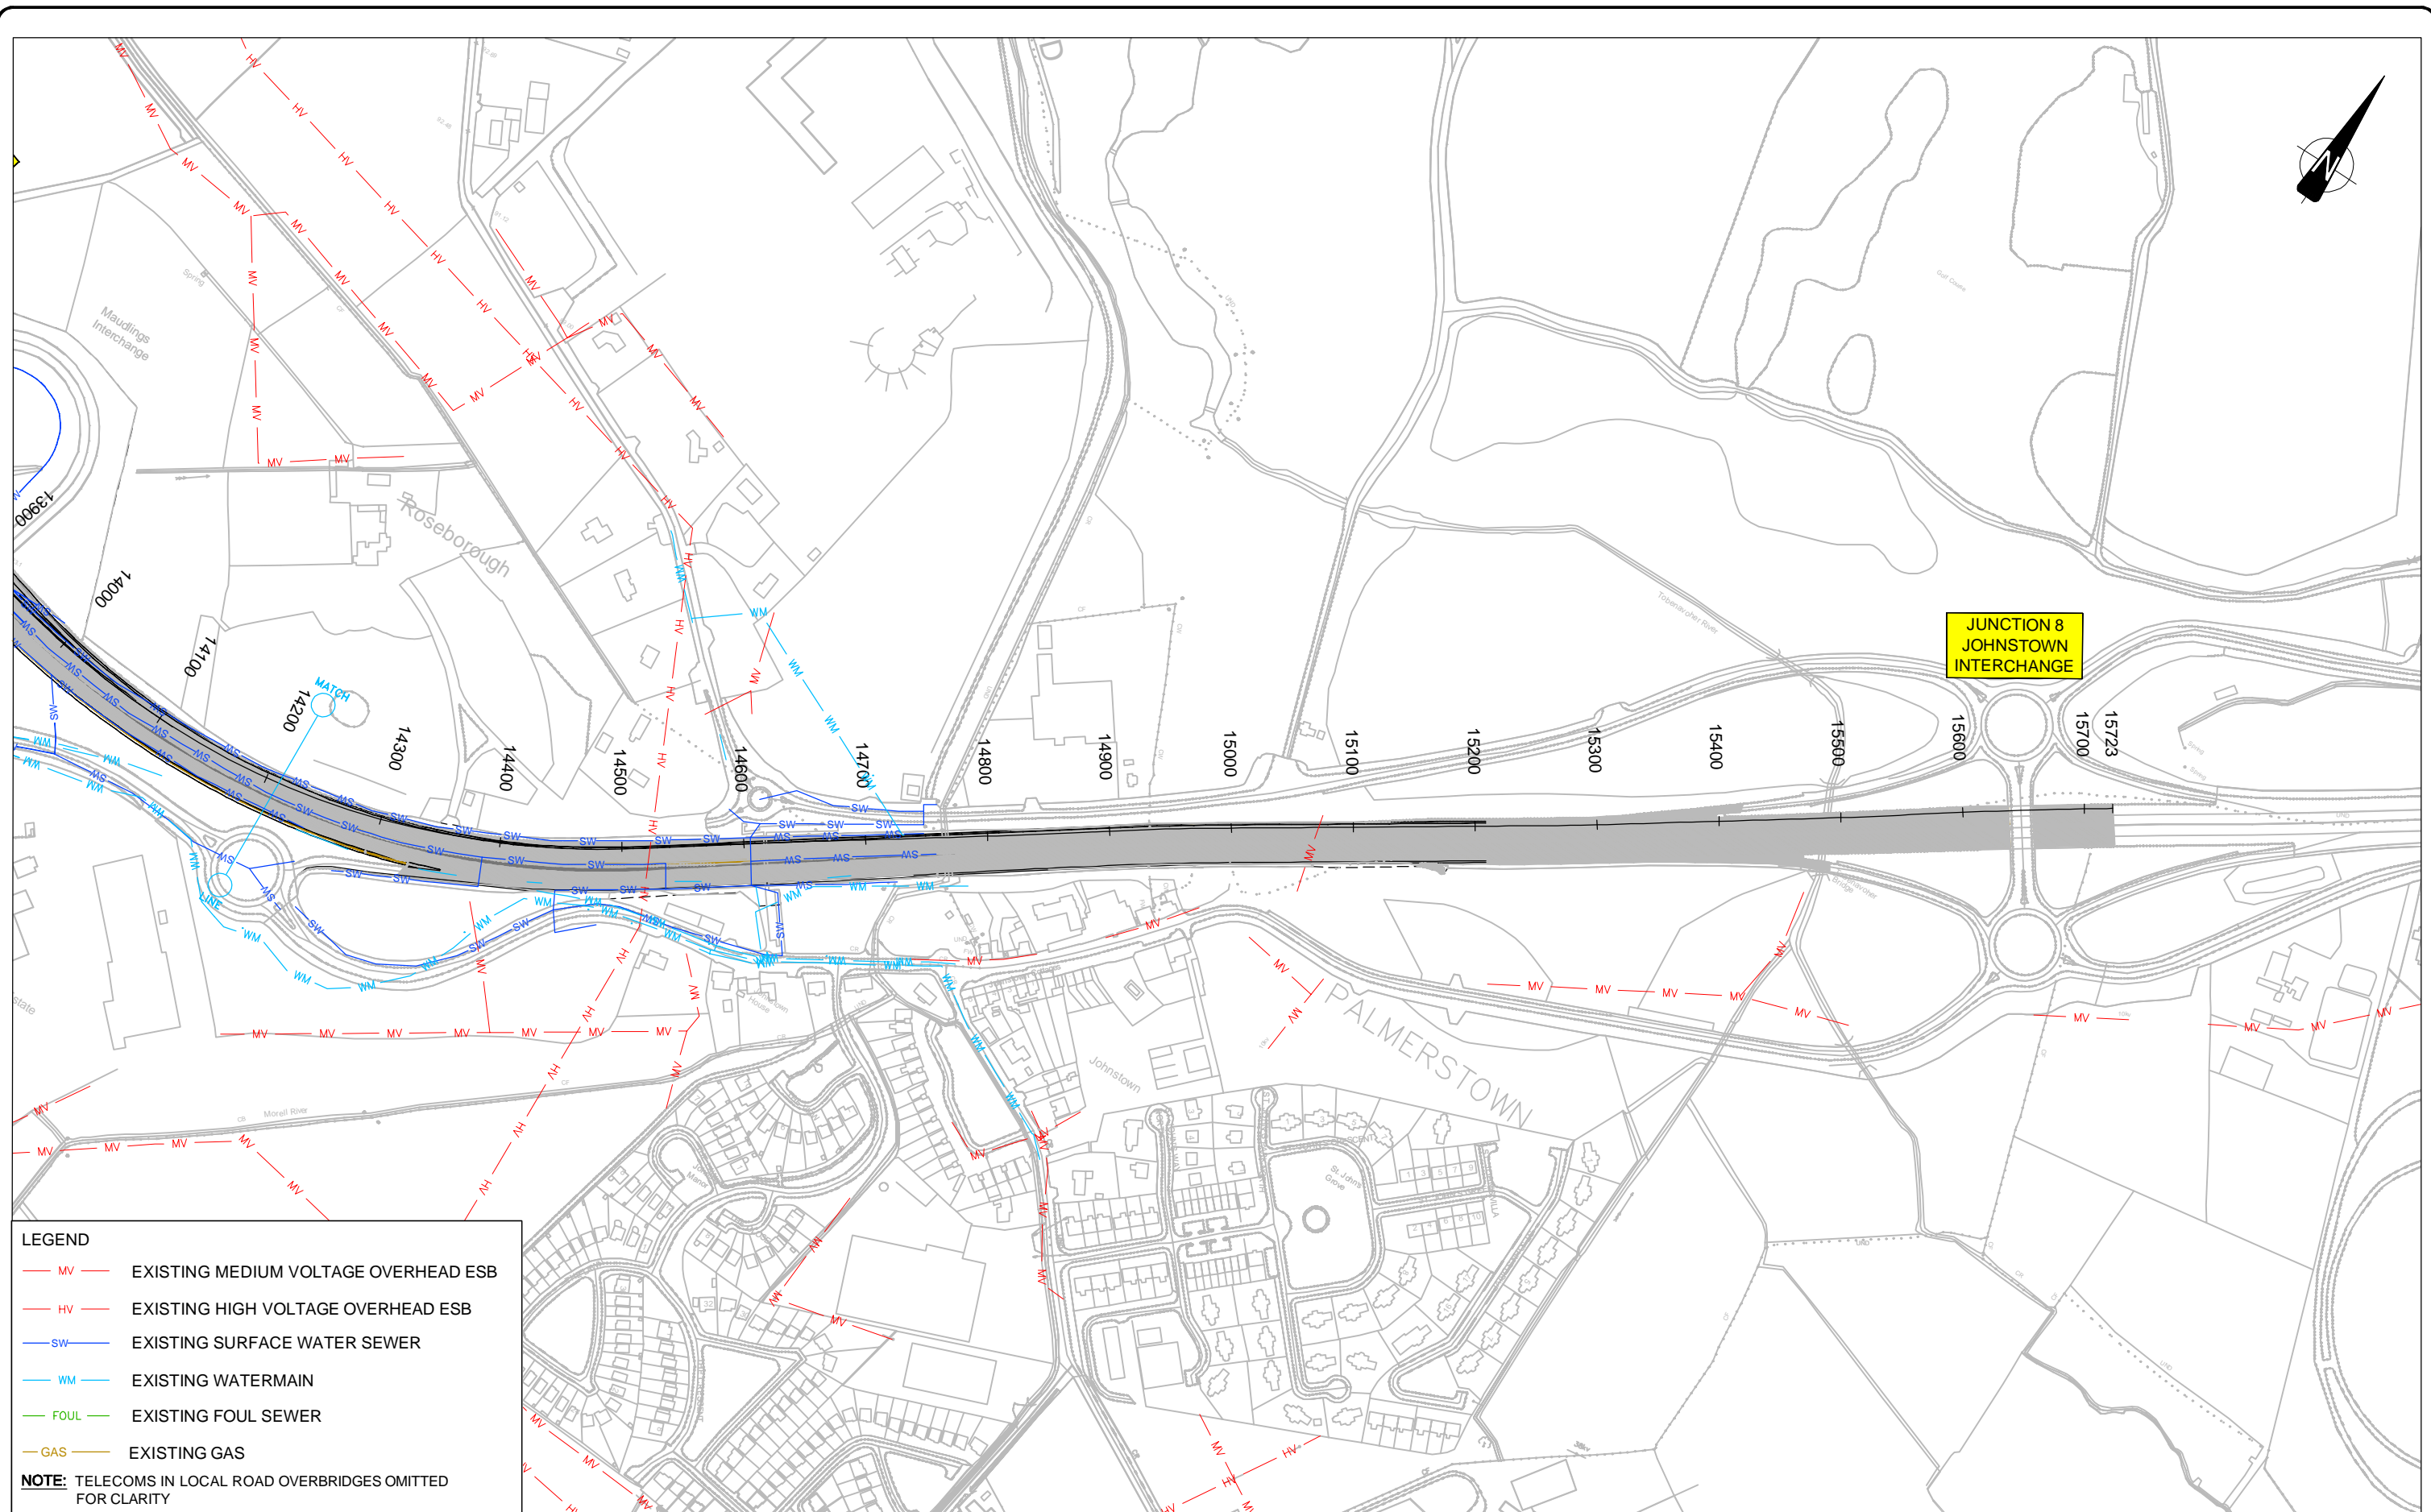

LEGEND

- MV — EXISTING MEDIUM VOLTAGE OVERHEAD ESB
- HV — EXISTING HIGH VOLTAGE OVERHEAD ESB
- SW — EXISTING SURFACE WATER SEWER
- WM — EXISTING WATERMAIN
- FOUL — EXISTING FOUL SEWER
- GAS — EXISTING GAS

NOTE: TELECOMS IN LOCAL ROAD OVERBRIDGES OMITTED FOR CLARITY



Roughan & O'Donovan-AECOM Alliance

Arena House, Arena Road, Sandycove, Dublin 16.
Tel : +353 (1) 2940800
Fax : +353 (1) 2940820
e-mail : info@rod.ie
www.rod.ie
www.aecom.com

M7 NAAS TO NEWBRIDGE BY-PASS UPGRADE SCHEME

ENVIRONMENTAL IMPACT STATEMENT

UTILITIES AND SERVICES SHEET 9 OF 9	
Designed: AW	CAD File: 11.204 EIS
Drawn: PC	Job No: 11.204
Checked: BC	Scale: 1:2,500 @ A1
Approved: JET	Date: DEC 13
Status: EIS	Drawing No: Figure 4.24

Ordnance Survey Ireland Licence No EN 0006512
© Ordnance Survey Ireland and Government of Ireland

DO NOT SCALE USE FIGURED DIMENSIONS ONLY