


FOR INFORMATION

Notes:


1. This Drawing is only to be used for the Design Element identified in the title box. All other information shown on the drawing is to be considered indicative only.
2. These drawings are to be read in conjunction with all other relevant design drawings.

Legend:

- CPO Line
- Proposed Alignment
Plan Layout
- View Location

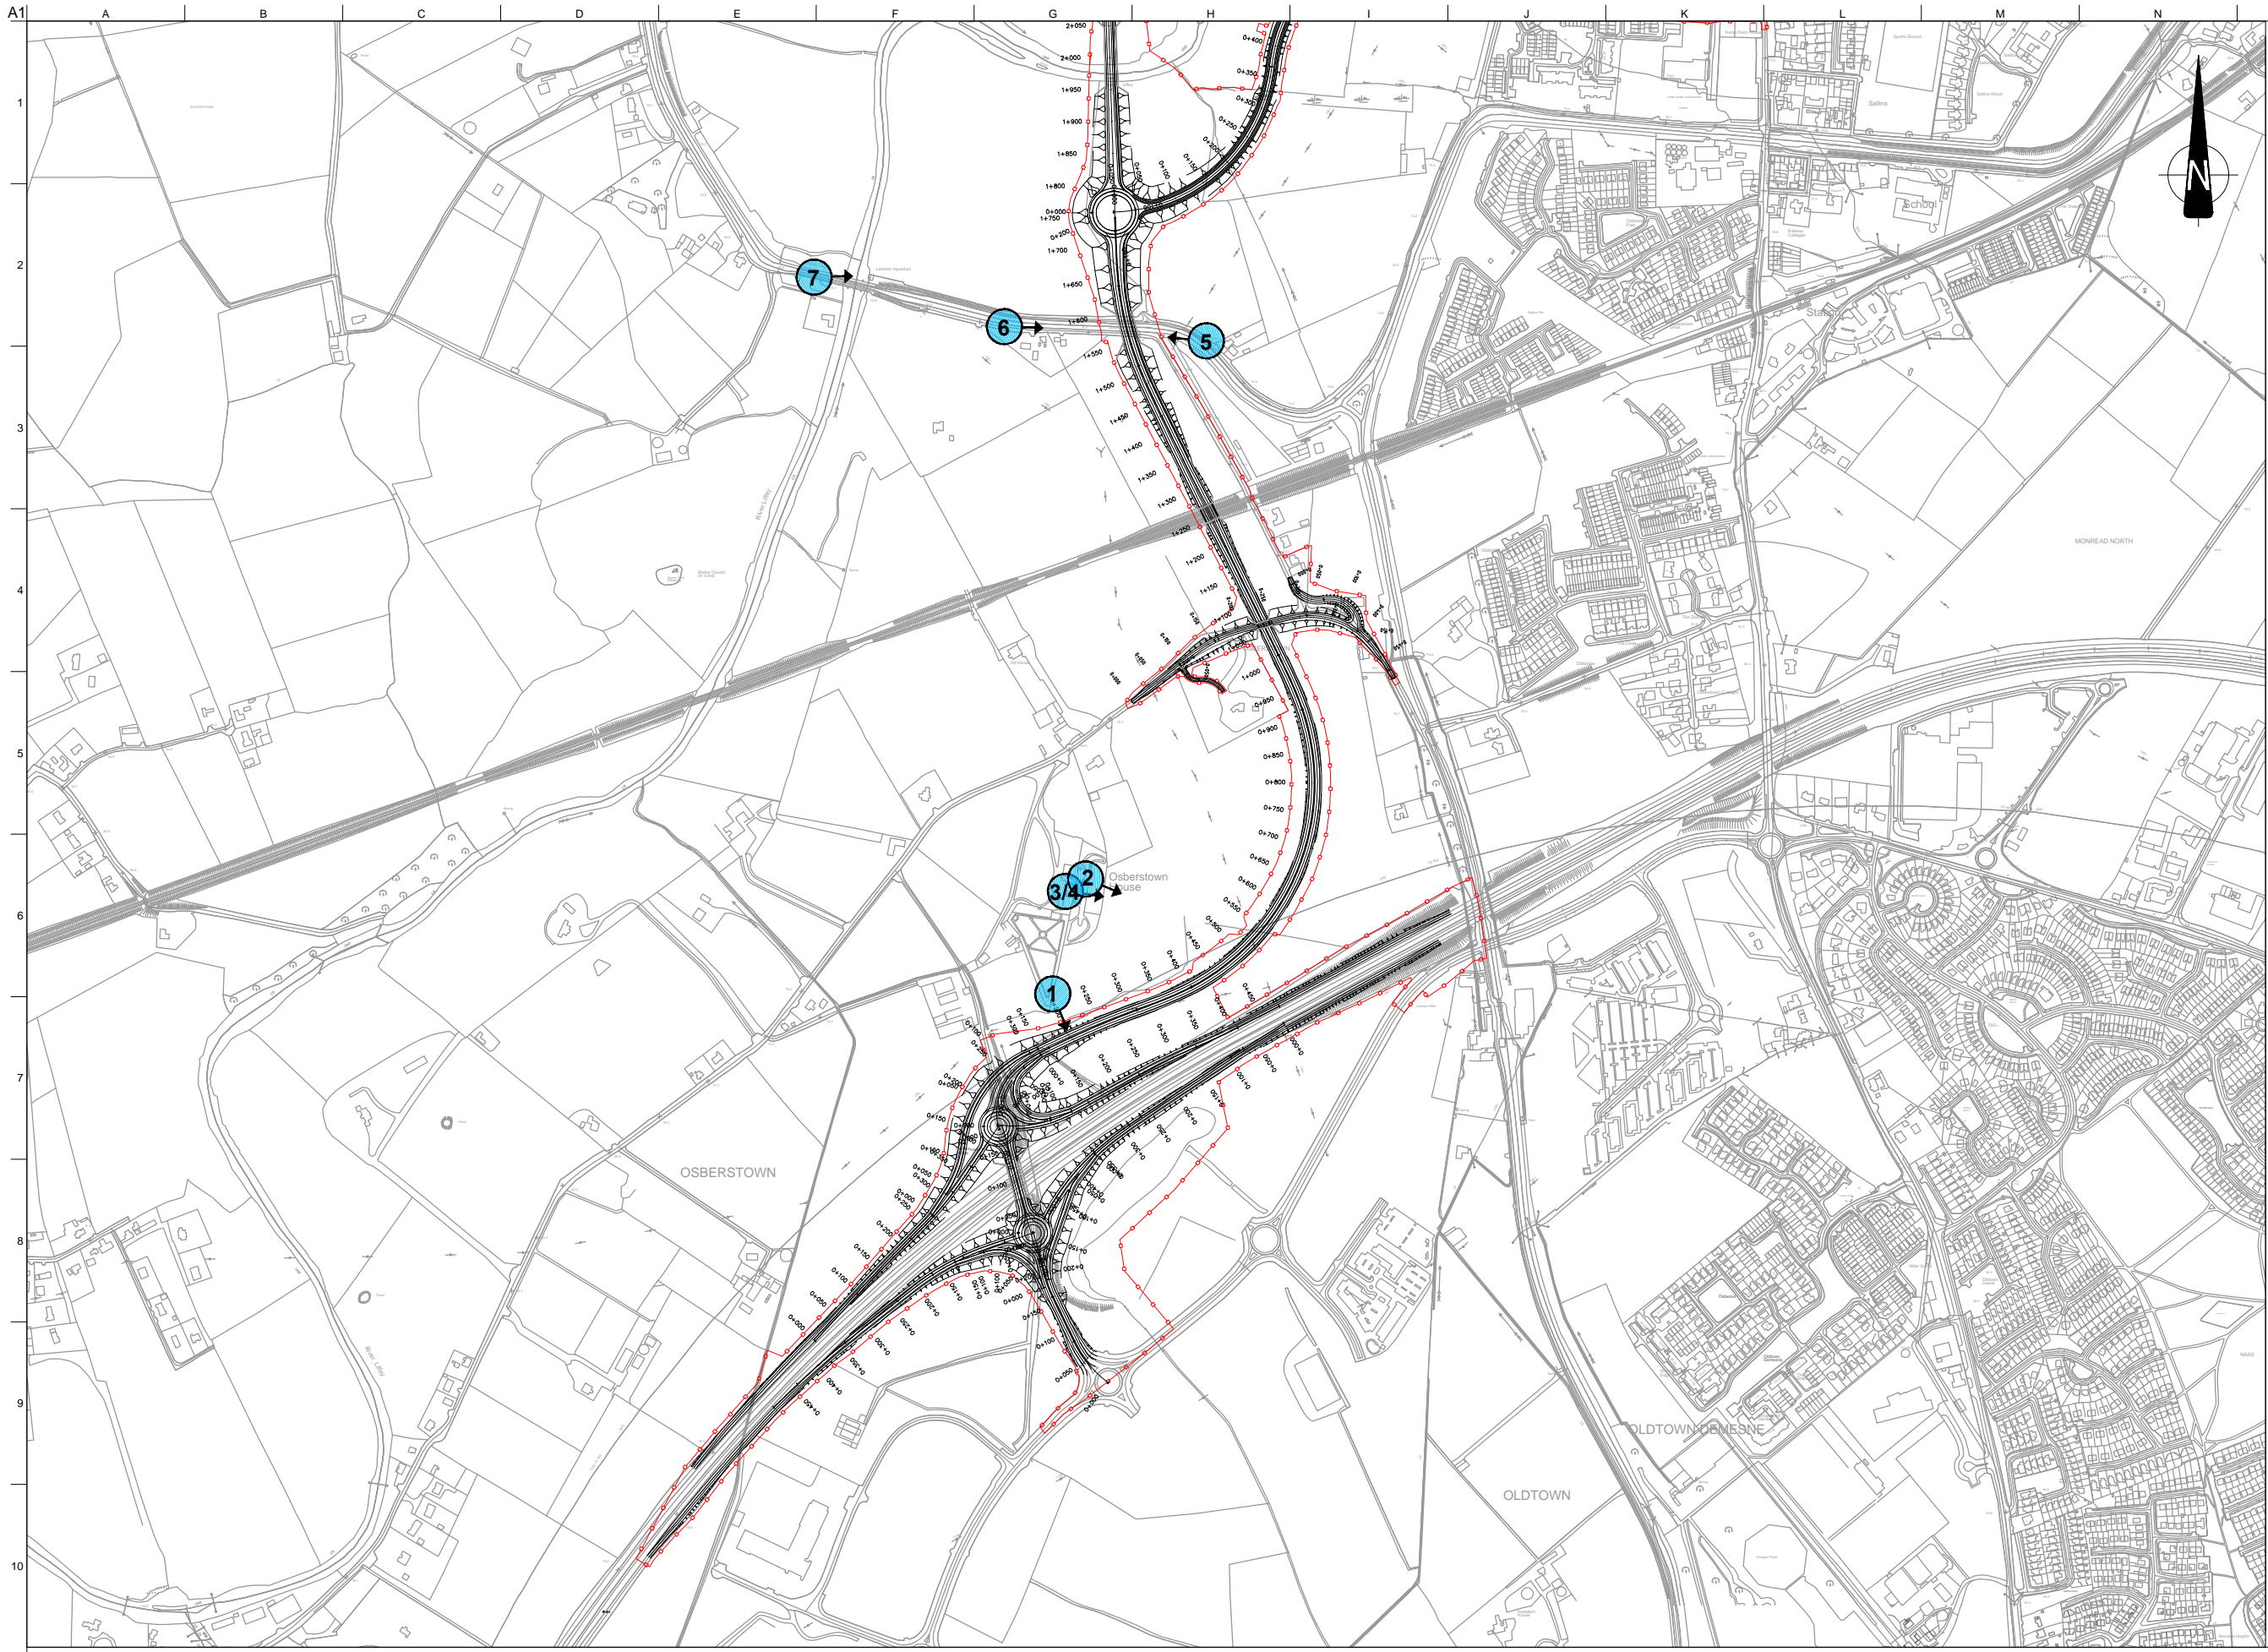

Key Plan

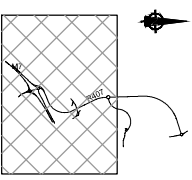

Issue	Date	By	Chkd	Appd
-	Dec 2013	EAM	SW	EMC



Job Title
M7 Osberstown Interchange & R407 Sallins Bypass EIS

Scale at A3
1:10,000

Date:
December 2013

Consultant
ARUP

Arup, 50 Ringsend Road
Dublin 4
Tel +353(0)1 233 4455 Fax +353(0)1 668 3169
www.arup.ie

Drawing Title
Landscape and Visual

View Location Map

Drawing Status
For Information

Job No 227136-00	Drawing No Figure 10.2	Issue -
----------------------------	----------------------------------	------------

A1

A

B

C

D

E

F

G

H

I

J

K

L

M

N

O

P

1

2

3

4

5

6

7

8

9

10

FOR INFORMATION



Issue	Date	By	Chkd	Appd
-	Dec 2013	EAM	SW	EMC



Kildare County Council
Comhairle Contae Chill Dara



Naas Town Council
Comhairle Baile an Niáis



Air Roinn Iompair
Turasoireachta agus Spóirt
Department of Transport,
Tourism and Sport



NATIONAL DEVELOPMENT PLAN

Job Title
**M7 Osberstown Interchange
& R407 Sallins Bypass EIS**

Scale at A3
N.T.S.

Date:
December 2013

Consultant



Arup, 50 Ringsend Road
Dublin 4
Tel +353(0)1 233 4455 Fax +353(0)1 668 3169
www.arup.ie

Drawing Title
Landscape and Visual

View 01 As Existing

Drawing Status
For Information

Job No	Drawing No	Issue
227136-00	Figure 10.3a	-

FOR INFORMATION

1

2

3

4

5

6

7



8

9

10



Issue	Date	By	Chkd	Appd
-	Dec 2013	EAM	SW	EMC

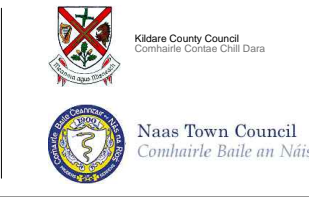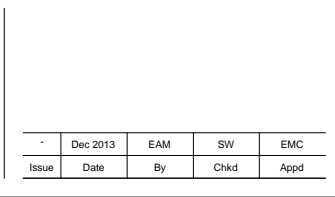

Job Title
**M7 Osberstown Interchange
 & R407 Sallins Bypass EIS**

Scale at A3
 N.T.S.

Date:
 December 2013

Consultant
ARUP
 Arup, 50 Ringsend Road
 Dublin 4
 Tel +353(0)1 233 4455 Fax +353(0)1 668 3169
 www.arup.ie

Drawing Title
Landscape and Visual

View 01 Pre Establishment

Drawing Status
For Information

Job No
227136-00

Drawing No
Figure 10.3b

Issue
 -

FOR INFORMATION

1
2
3
4
5
6
7
8
9
10



Issue	Date	By	Chkd	Appd
-	Dec 2013	EAM	SW	EMC



Job Title
**M7 Osberstown Interchange
& R407 Sallins Bypass EIS**

Scale at A3
N.T.S.

Date:
December 2013

Consultant
ARUP
Arup, 50 Ringsend Road
Dublin 4
Tel +353(0)1 233 4455 Fax +353(0)1 668 3169
www.arup.ie

Drawing Title
Landscape and Visual

View 01 Post Establishment

Drawing Status
For Information

Job No 227136-00	Drawing No Figure 10.3c	Issue -
----------------------------	-----------------------------------	------------

FOR INFORMATION

1
2
3
4
5
6
7
8
9
10



Issue	Date	By	Chkd	Appd
-	Dec 2013	EAM	SW	EMC



Kildare County Council
Comhairle Contae Chill Dara



Naas Town Council
Comhairle Baile an Níais



Air Roinn Iompair
Turasoireachta agus Spóirt
Department of Transport,
Tourism and Sport



NATIONAL DEVELOPMENT PLAN

Job Title
**M7 Osberstown Interchange
& R407 Sallins Bypass EIS**

Scale at A3 N.T.S.

Date: December 2013

Consultant



Arup, 50 Ringsend Road
Dublin 4
Tel +353(0)1 233 4455 Fax +353(0)1 668 3169
www.arup.ie

Drawing Title
Landscape and Visual

View 02 As Existing

Drawing Status
For Information

Job No 227136-00	Drawing No Figure 10.4a	Issue -
----------------------------	-----------------------------------	-------------------

FOR INFORMATION

1
2
3
4
5
6
7
8
9
10



Issue	Date	By	Chkd	Appd
-	Dec 2013	EAM	SW	EMC



Kildare County Council
Comhairle Contae Chill Dara



Naas Town Council
Comhairle Baile an Níais



Air Roinn Iompair
Turasoireachta agus Spóirt
Department of Transport,
Tourism and Sport



NATIONAL DEVELOPMENT PLAN

Job Title
**M7 Osberstown Interchange
& R407 Sallins Bypass EIS**

Scale at A3 N.T.S.

Date: December 2013

Consultant



Arup, 50 Ringsend Road
Dublin 4
Tel +353(0)1 233 4455 Fax +353(0)1 668 3169
www.arup.ie

Drawing Title
Landscape and Visual

View 02 Pre Establishment

Drawing Status
For Information

Job No 227136-00	Drawing No Figure 10.4b	Issue -
----------------------------	-----------------------------------	-------------------

FOR INFORMATION

1
2
3
4
5
6
7
8
9
10



Issue	Date	By	Chkd	Appd
-	Dec 2013	EAM	SW	EMC



Kildare County Council
Comhairle Contae Chill Dara



Naas Town Council
Comhairle Baile an Níais



An Roinn Iompair
Turasóireachta agus Spóirt
Department of Transport,
Tourism and Sport



NATIONAL DEVELOPMENT PLAN

Job Title
**M7 Osberstown Interchange
& R407 Sallins Bypass EIS**

Scale at A3 N.T.S.

Date: December 2013

Consultant



Arup, 50 Ringsend Road
Dublin 4
Tel +353(0)1 233 4455 Fax +353(0)1 668 3169
www.arup.ie

Drawing Title
Landscape and Visual

View 02 Post Establishment

Drawing Status
For Information

Job No 227136-00	Drawing No Figure 10.4c	Issue -
----------------------------	-----------------------------------	-------------------

FOR INFORMATION

1

2

3

4

5

6

7

8

9

10



Issue	Date	By	Chkd	Appd
-	Dec 2013	EAM	SW	EMC



Kildare County Council
Comhairle Contae Chill Dara



Naas Town Council
Comhairle Baile an Níais



Air Roinn Iompair
Turasoireachta agus Spóirt
Department of Transport,
Tourism and Sport



NDP
NATIONAL DEVELOPMENT PLAN

Job Title
**M7 Osberstown Interchange
& R407 Sallins Bypass EIS**

Scale at A3
N.T.S.

Date:
December 2013

Consultant



Arup, 50 Ringsend Road
Dublin 4
Tel +353(0)1 233 4455 Fax +353(0)1 668 3169
www.arup.ie

Drawing Title
Landscape and Visual

View 03 As Existing

Drawing Status
For Information

Job No 227136-00	Drawing No Figure 10.5a	Issue -
----------------------------	-----------------------------------	------------

FOR INFORMATION

1

2

3

4

5

6

7

8

9

10



Issue	Date	By	Chkd	Appd
-	Dec 2013	EAM	SW	EMC



Kildare County Council
Comhairle Contae Chill Dara



Naas Town Council
Comhairle Baile an Níais



An Roinn Iompair
Turasóireachta agus Spóirt
Department of Transport,
Tourism and Sport




NDP
NATIONAL DEVELOPMENT PLAN

Job Title
**M7 Osberstown Interchange
& R407 Sallins Bypass EIS**

Scale at A3
N.T.S.

Date:
December 2013

Consultant



Arup, 50 Ringsend Road
Dublin 4
Tel +353(0)1 233 4455 Fax +353(0)1 668 3169
www.arup.ie

Drawing Title
Landscape and Visual

View 03 No Mitigation

Drawing Status
For Information

Job No	Drawing No	Issue
227136-00	Figure 10.5b	-