


## Appendix A

### Drawings

# A1

---

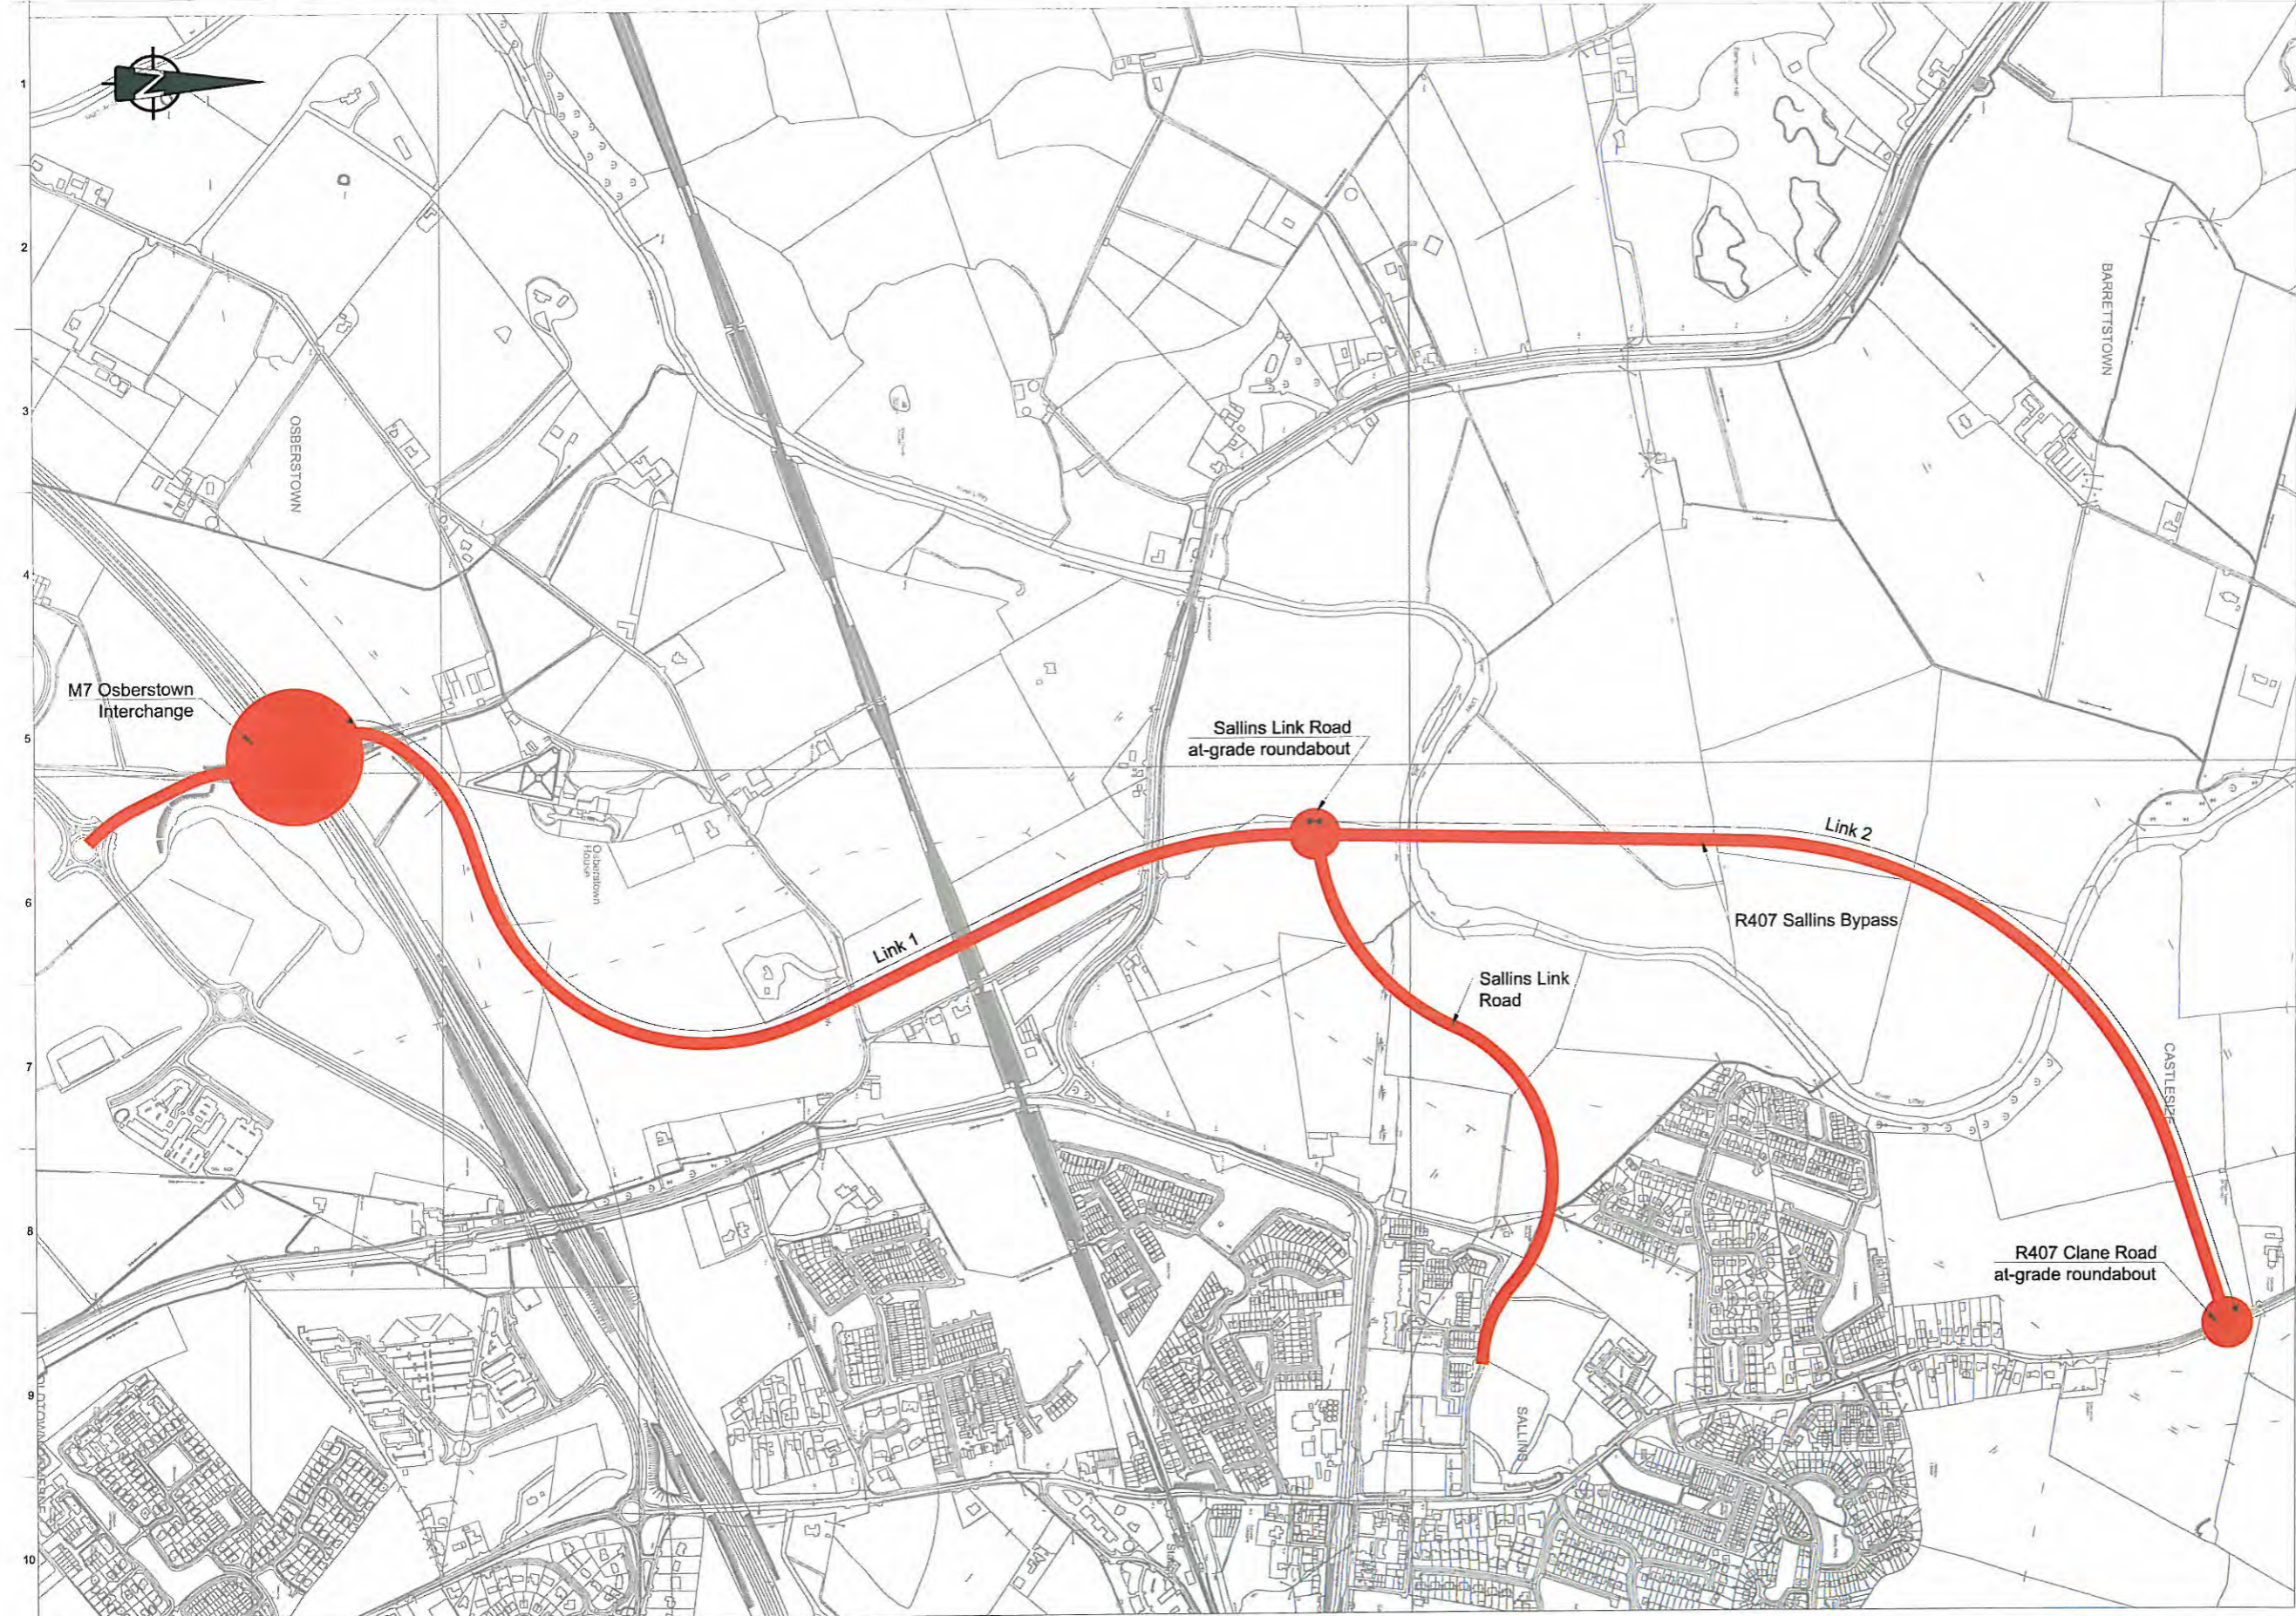

**FOR INFORMATION**

- Notes:**
1. This Drawing is only to be used for the Design Element identified in the title box. All other information shown on the drawing is to be considered indicative only.
  2. These drawings are to be read in conjunction with all other relevant design drawings.

Issue	Date	By	Chkd	Appd
101	06/04/13	NOR	MH	EMC

**Clients**



Kildare County Council  
 Áras Chill Dara  
 Devoy Park  
 Naas  
 Tel +353 (0) 45980200  
 Fax +353 (0) 45980240  
 www.kildarecountycouncil.ie

**Job Title**  
 M7 Osberstown Junction  
 & R407 Sallings Bypass

Scale at A1  
 1:5,000

Date:  
 April 2013

**Consultant**



Arup, 50 Ringsend Road  
 Dublin 4  
 Tel +353(0)1 233 4455 Fax +353(0)1 668 3169  
 www.arup.ie

**Drawing Title**  
 M7 Osberstown Interchange  
 & R407 Sallings Bypass  
 Junctions and Links

**Drawing Status**  
**For Information**

Job No  
**227136-00**

Drawing No  
**CSK-081**

Issue  
**101**