

Appendix A


Route Corridor Options Drawing

NOTES

1. This drawing should only be read in relation to subject of the title. Other information shown on drawing is to be considered indicative only. Reference should be made to appropriate drawing series for other information.

ROUTE CORRIDOR LEGEND

-  - Green Route
-  - Cyan Route
-  - Red Route
-  - Yellow Route
-  - Blue Route
-  - Purple Route
-  - Orange Route
-  - Cyan Red Route Link
-  - Green / Red Route Link to Naas Outer Ring Road in event Proposed Millenium Junction does not proceed.
-  - Sallins Bypass Constraints Study Area

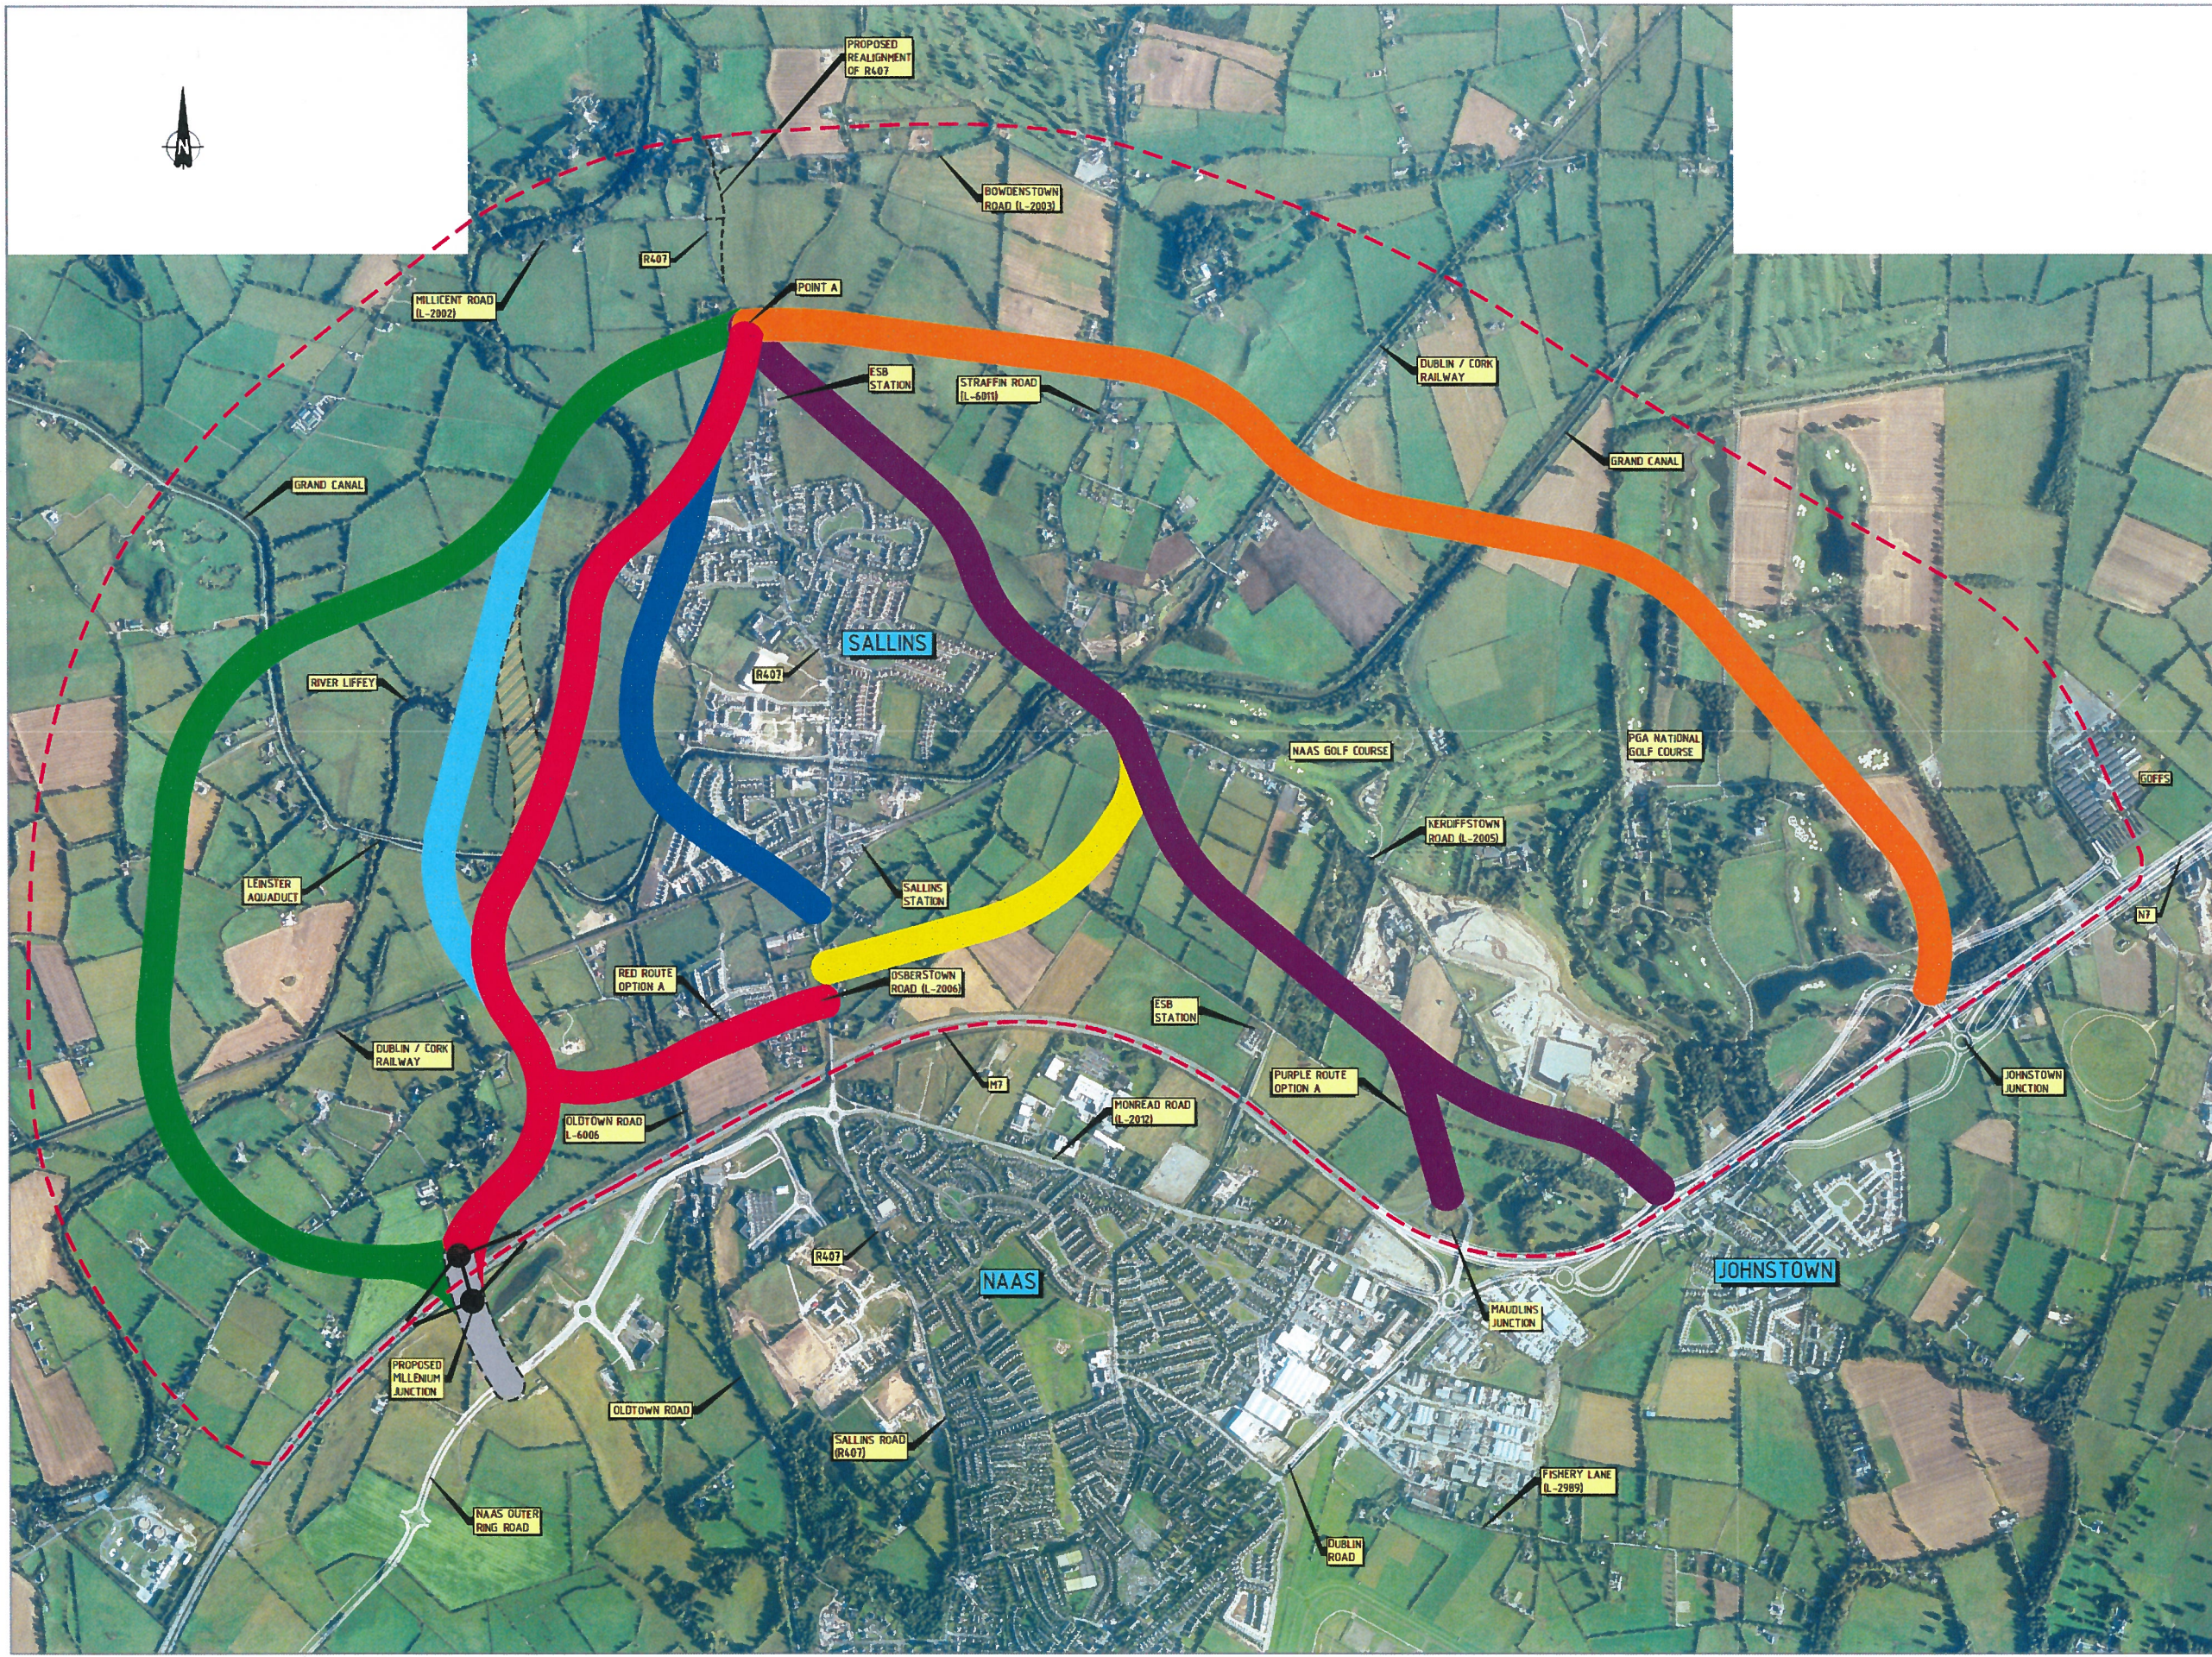

Rev.	Drawn	TM	Checked	GB	Approved	AD	Date	30.05.07	ISSUED FOR PUBLIC CONSULTATION
Scale (at A1)		Date		Drawn					
1:10000		30.05.2007		TM					
Drg. no.								2006/114/02/SK14	
Rev.								-	

Client



KILDARE COUNTY COUNCIL
Area Child Care,
Devoey Park,
Naas,
Co. Kildare.
Tel: 045-982200
Fax: 045-982240

**FEHILY
TIMONEY
GIFFORD**

2nd Floor, Mill House, Ashdown Gate, Navan Road, Dublin 15, Ireland
Tel: +353 1 9583 605 Fax: +353 1 9583 501 Email: info@FTGI.ie

Project

R407 - SALLINS BYPASS

Drawing Title

ROUTE CORRIDOR OPTIONS

