

NOTES
 Monuments, historic structures, historic gardens and designed landscapes outlined in blue

With 200m and 500m study area widths

--	--	--	--	--

Rev.	Drawn	Chkd.	Apprvd.	Date	Description

Client
**Kildare County Council
 Naas
 Co Kildare**

Project
Sallins Proposed Bypass


Drawing Title
**Route Corridor Selection
 Blue Route**

Gifford 

Bankside Studios, 76-80 Southwark Street, London, SE1 0PN
 Tel : 020 7960 2424 Fax : 020 7960 2425 www.gifford.uk.com

scale (at A3) 1:20,000	date 10/09/97	drawn AS
----------------------------------	-------------------------	--------------------

drg. no. 14164/010	rev.
------------------------------	----------

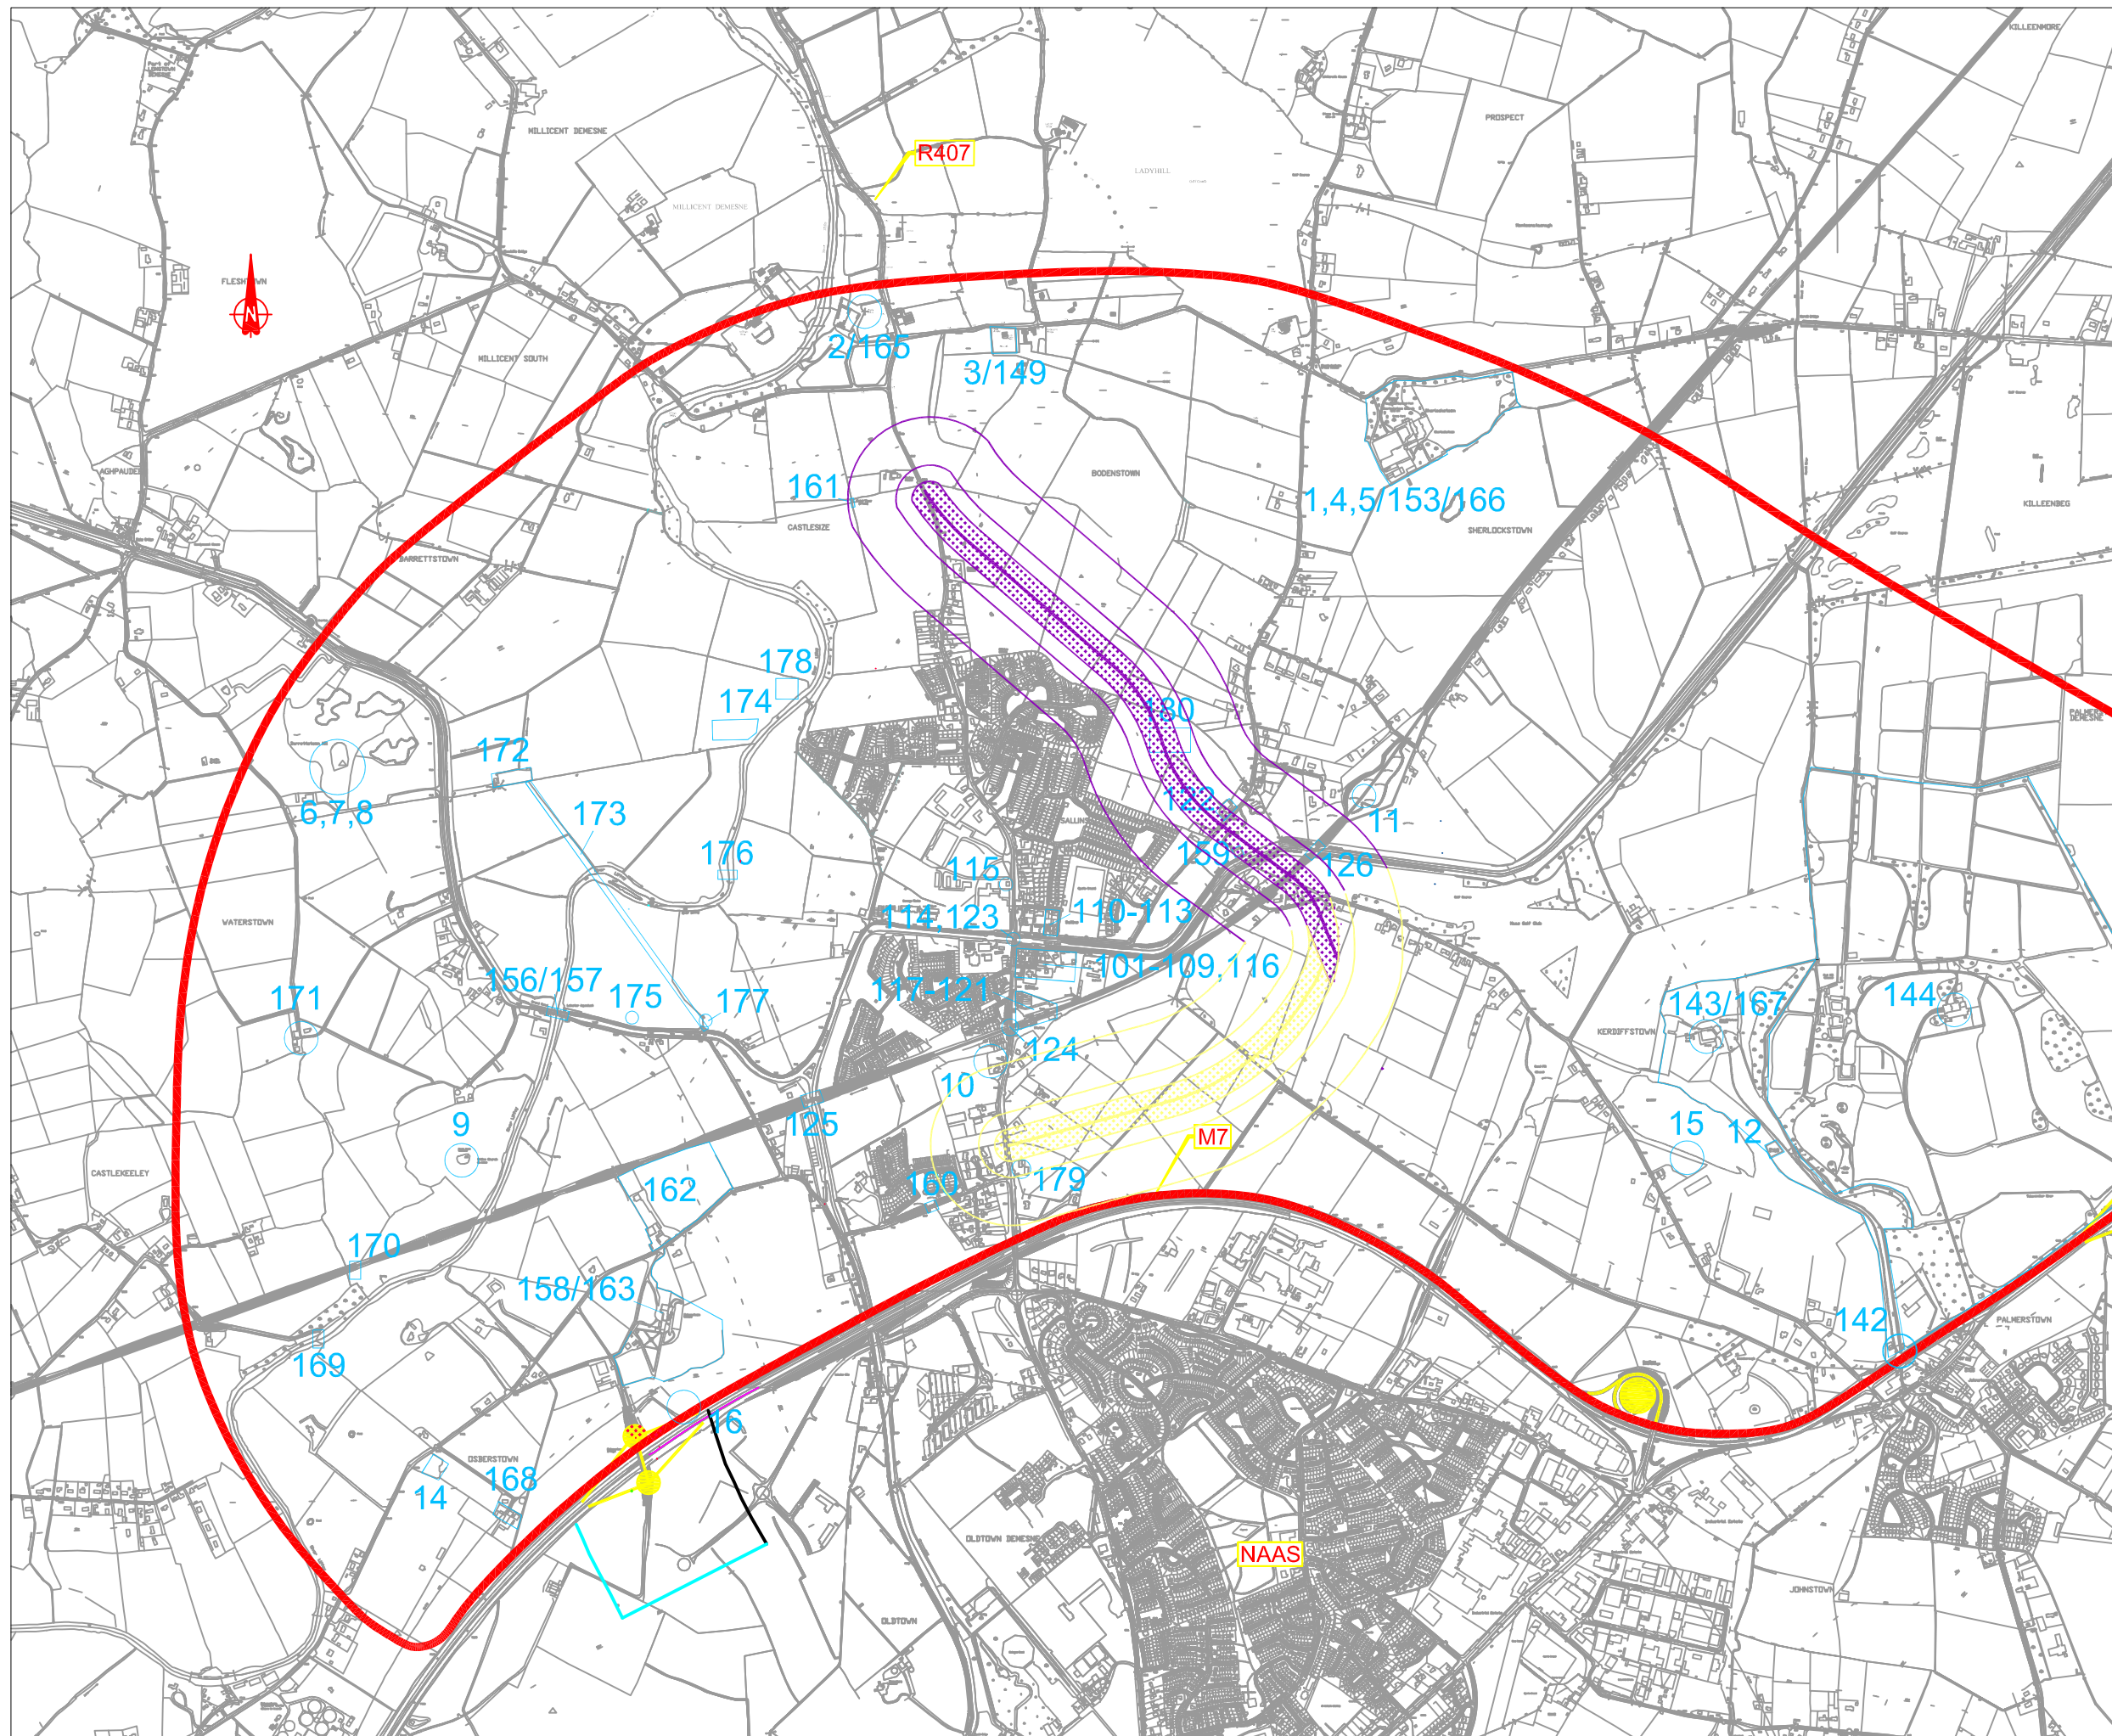

NOTES

Monuments, historic structures, historic gardens and designed landscapes outlined in blue

With 200m and 500m study area widths

--	--	--	--	--	--

Rev.	Drawn	Chkd.	Apprvd.	Date	Description
------	-------	-------	---------	------	-------------

Client
Kildare County Council
Naas
Co Kildare

Project
Sallins Proposed Bypass


Drawing Title
Route Corridor Selection
Yellow/Purple Route



Bankside Studios, 76-80 Southwark Street, London, SE1 0PN
 Tel : 020 7960 2424 Fax : 020 7960 2425 www.gifford.uk.com

scale (at A3)	date	drawn
1:20,000	10/09/97	AS

drg. no.	rev.
14164/009	

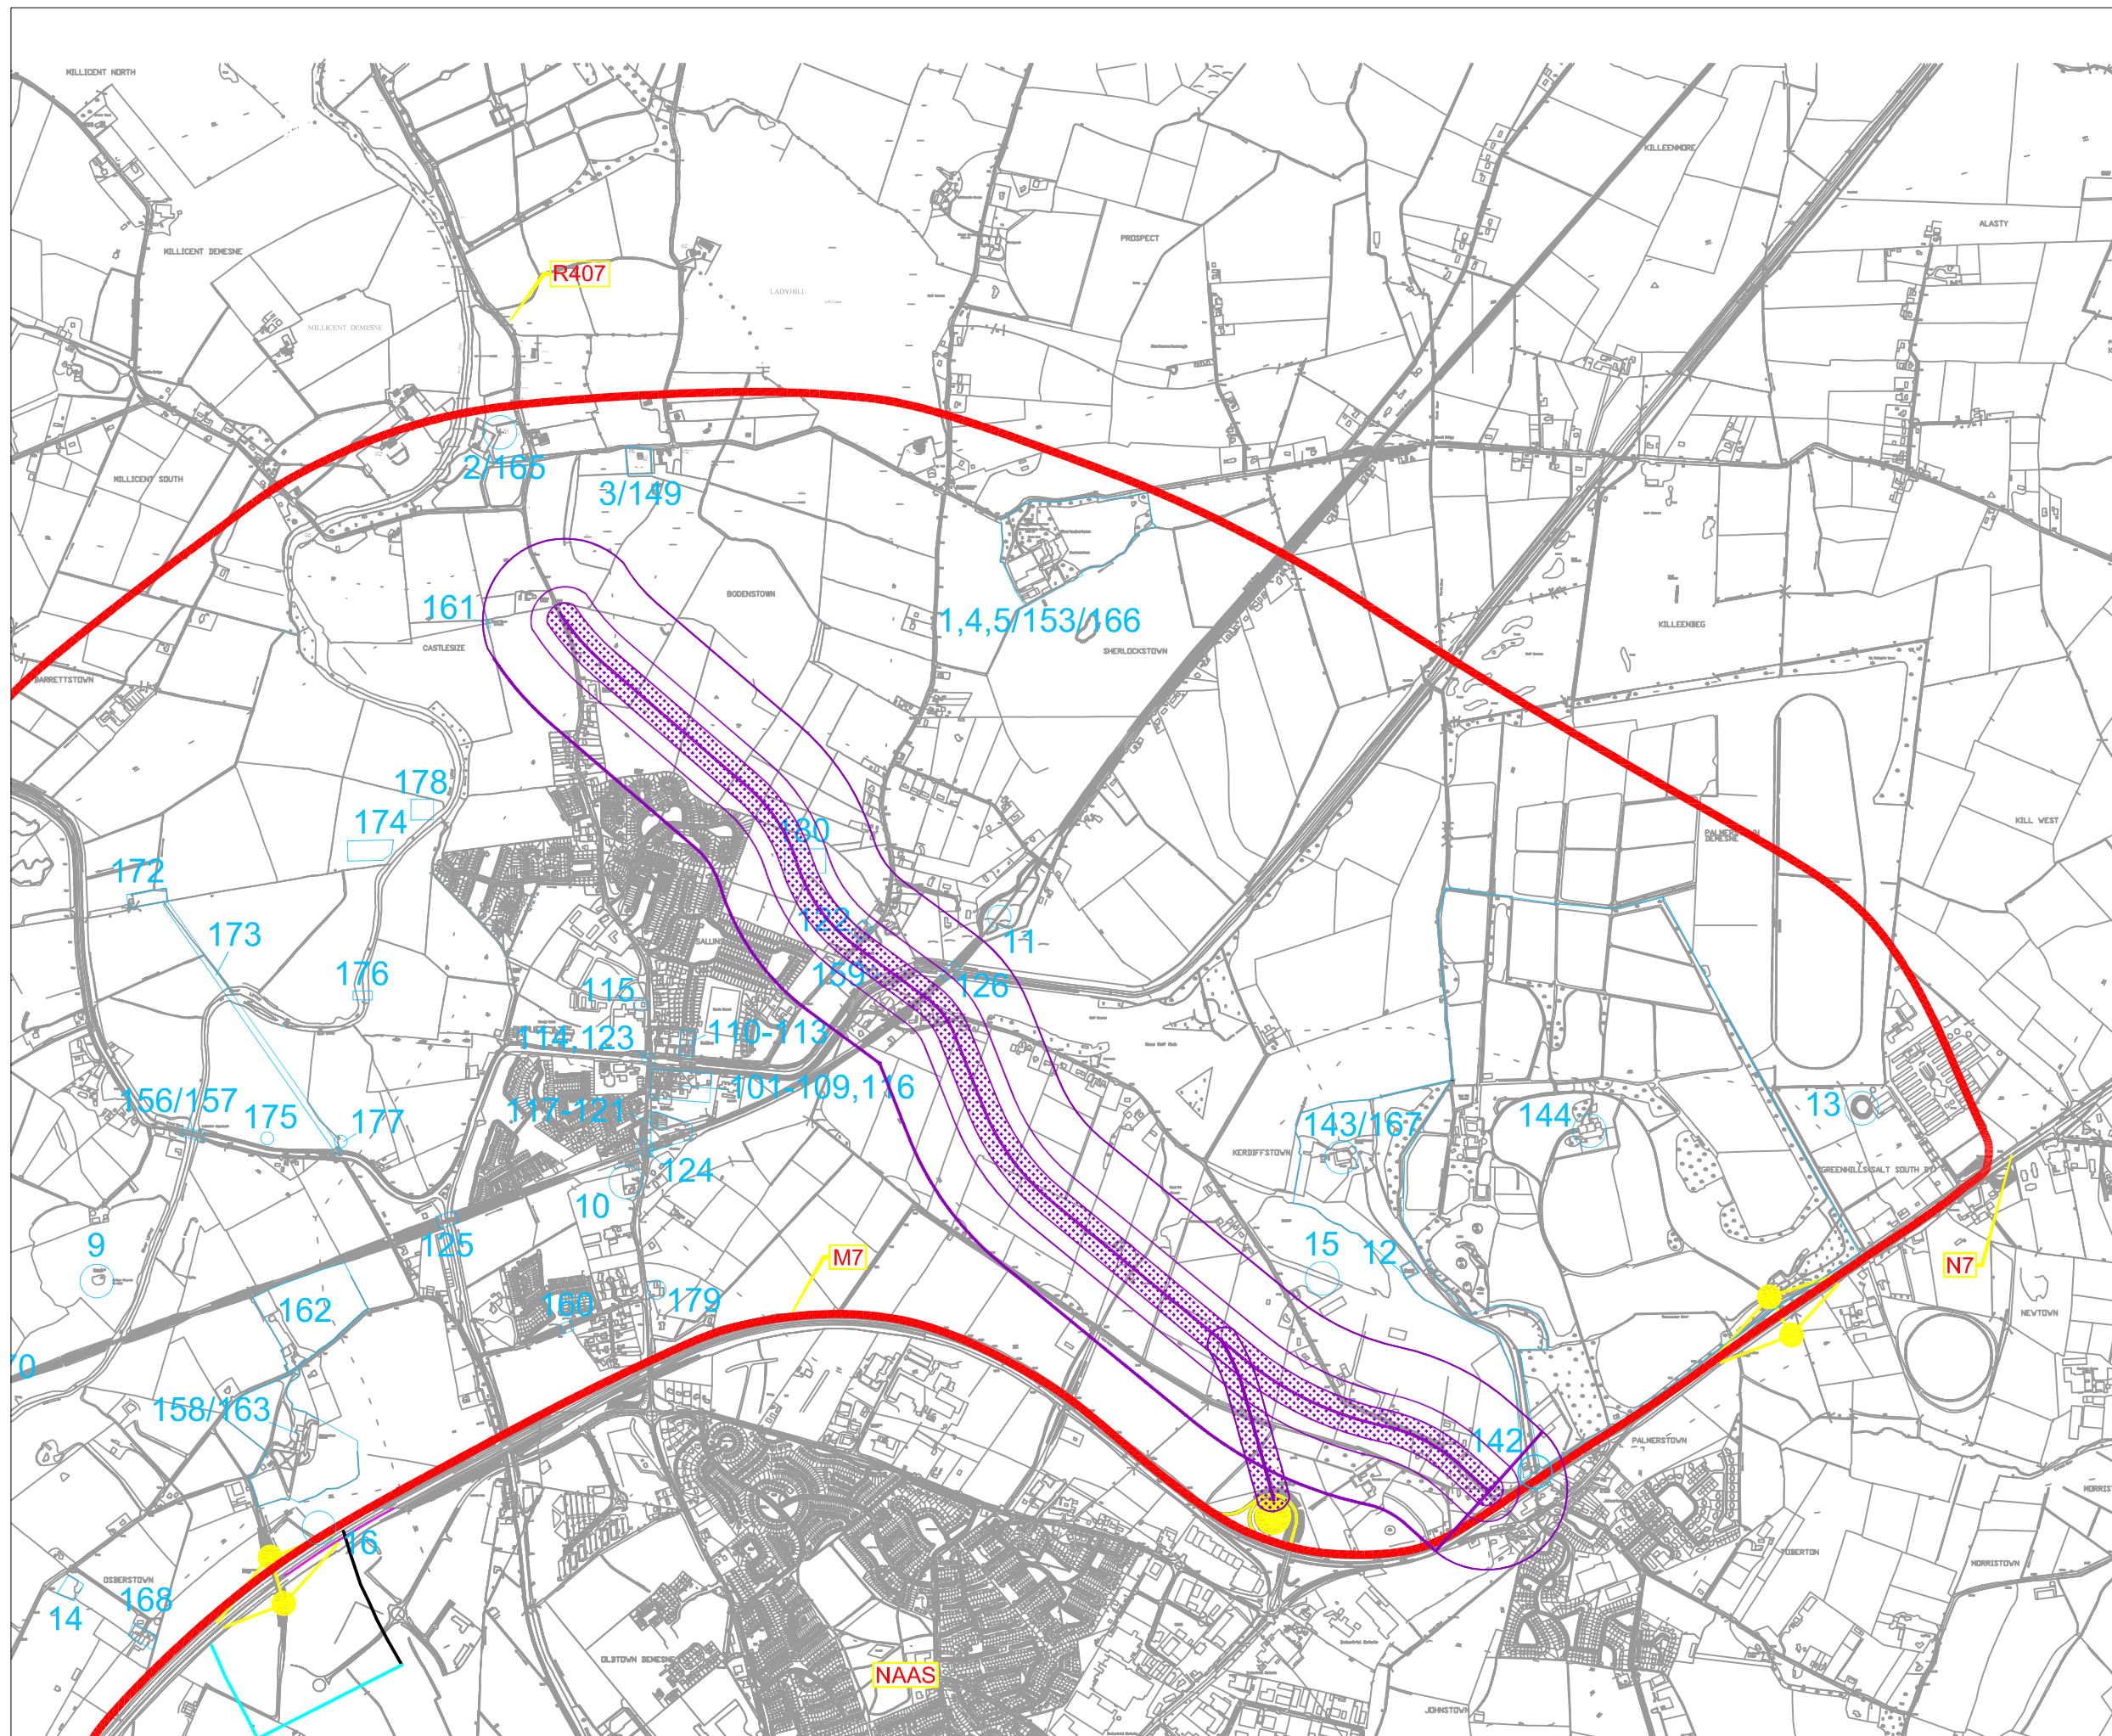

NOTES

Monuments, historic structures, historic gardens and designed landscapes outlined in blue
 With 200m and 500m study area widths

Rev.	Drawn	Chkd.	Apprvd.	Date	Description

Client
**Kildare County Council
 Naas
 Co Kildare**

Project
Sallins Proposed Bypass


Drawing Title
**Route Corridor Selection
 Purple Route**



Bankside Studios, 76-80 Southwark Street, London, SE1 0PN
 Tel : 020 7960 2424 Fax : 020 7960 2425 www.gifford.uk.com

scale (at A3) 1:20,000	date 10/09/07	drawn AS
----------------------------------	-------------------------	--------------------

drg. no. 14164/003	rev.
------------------------------	------

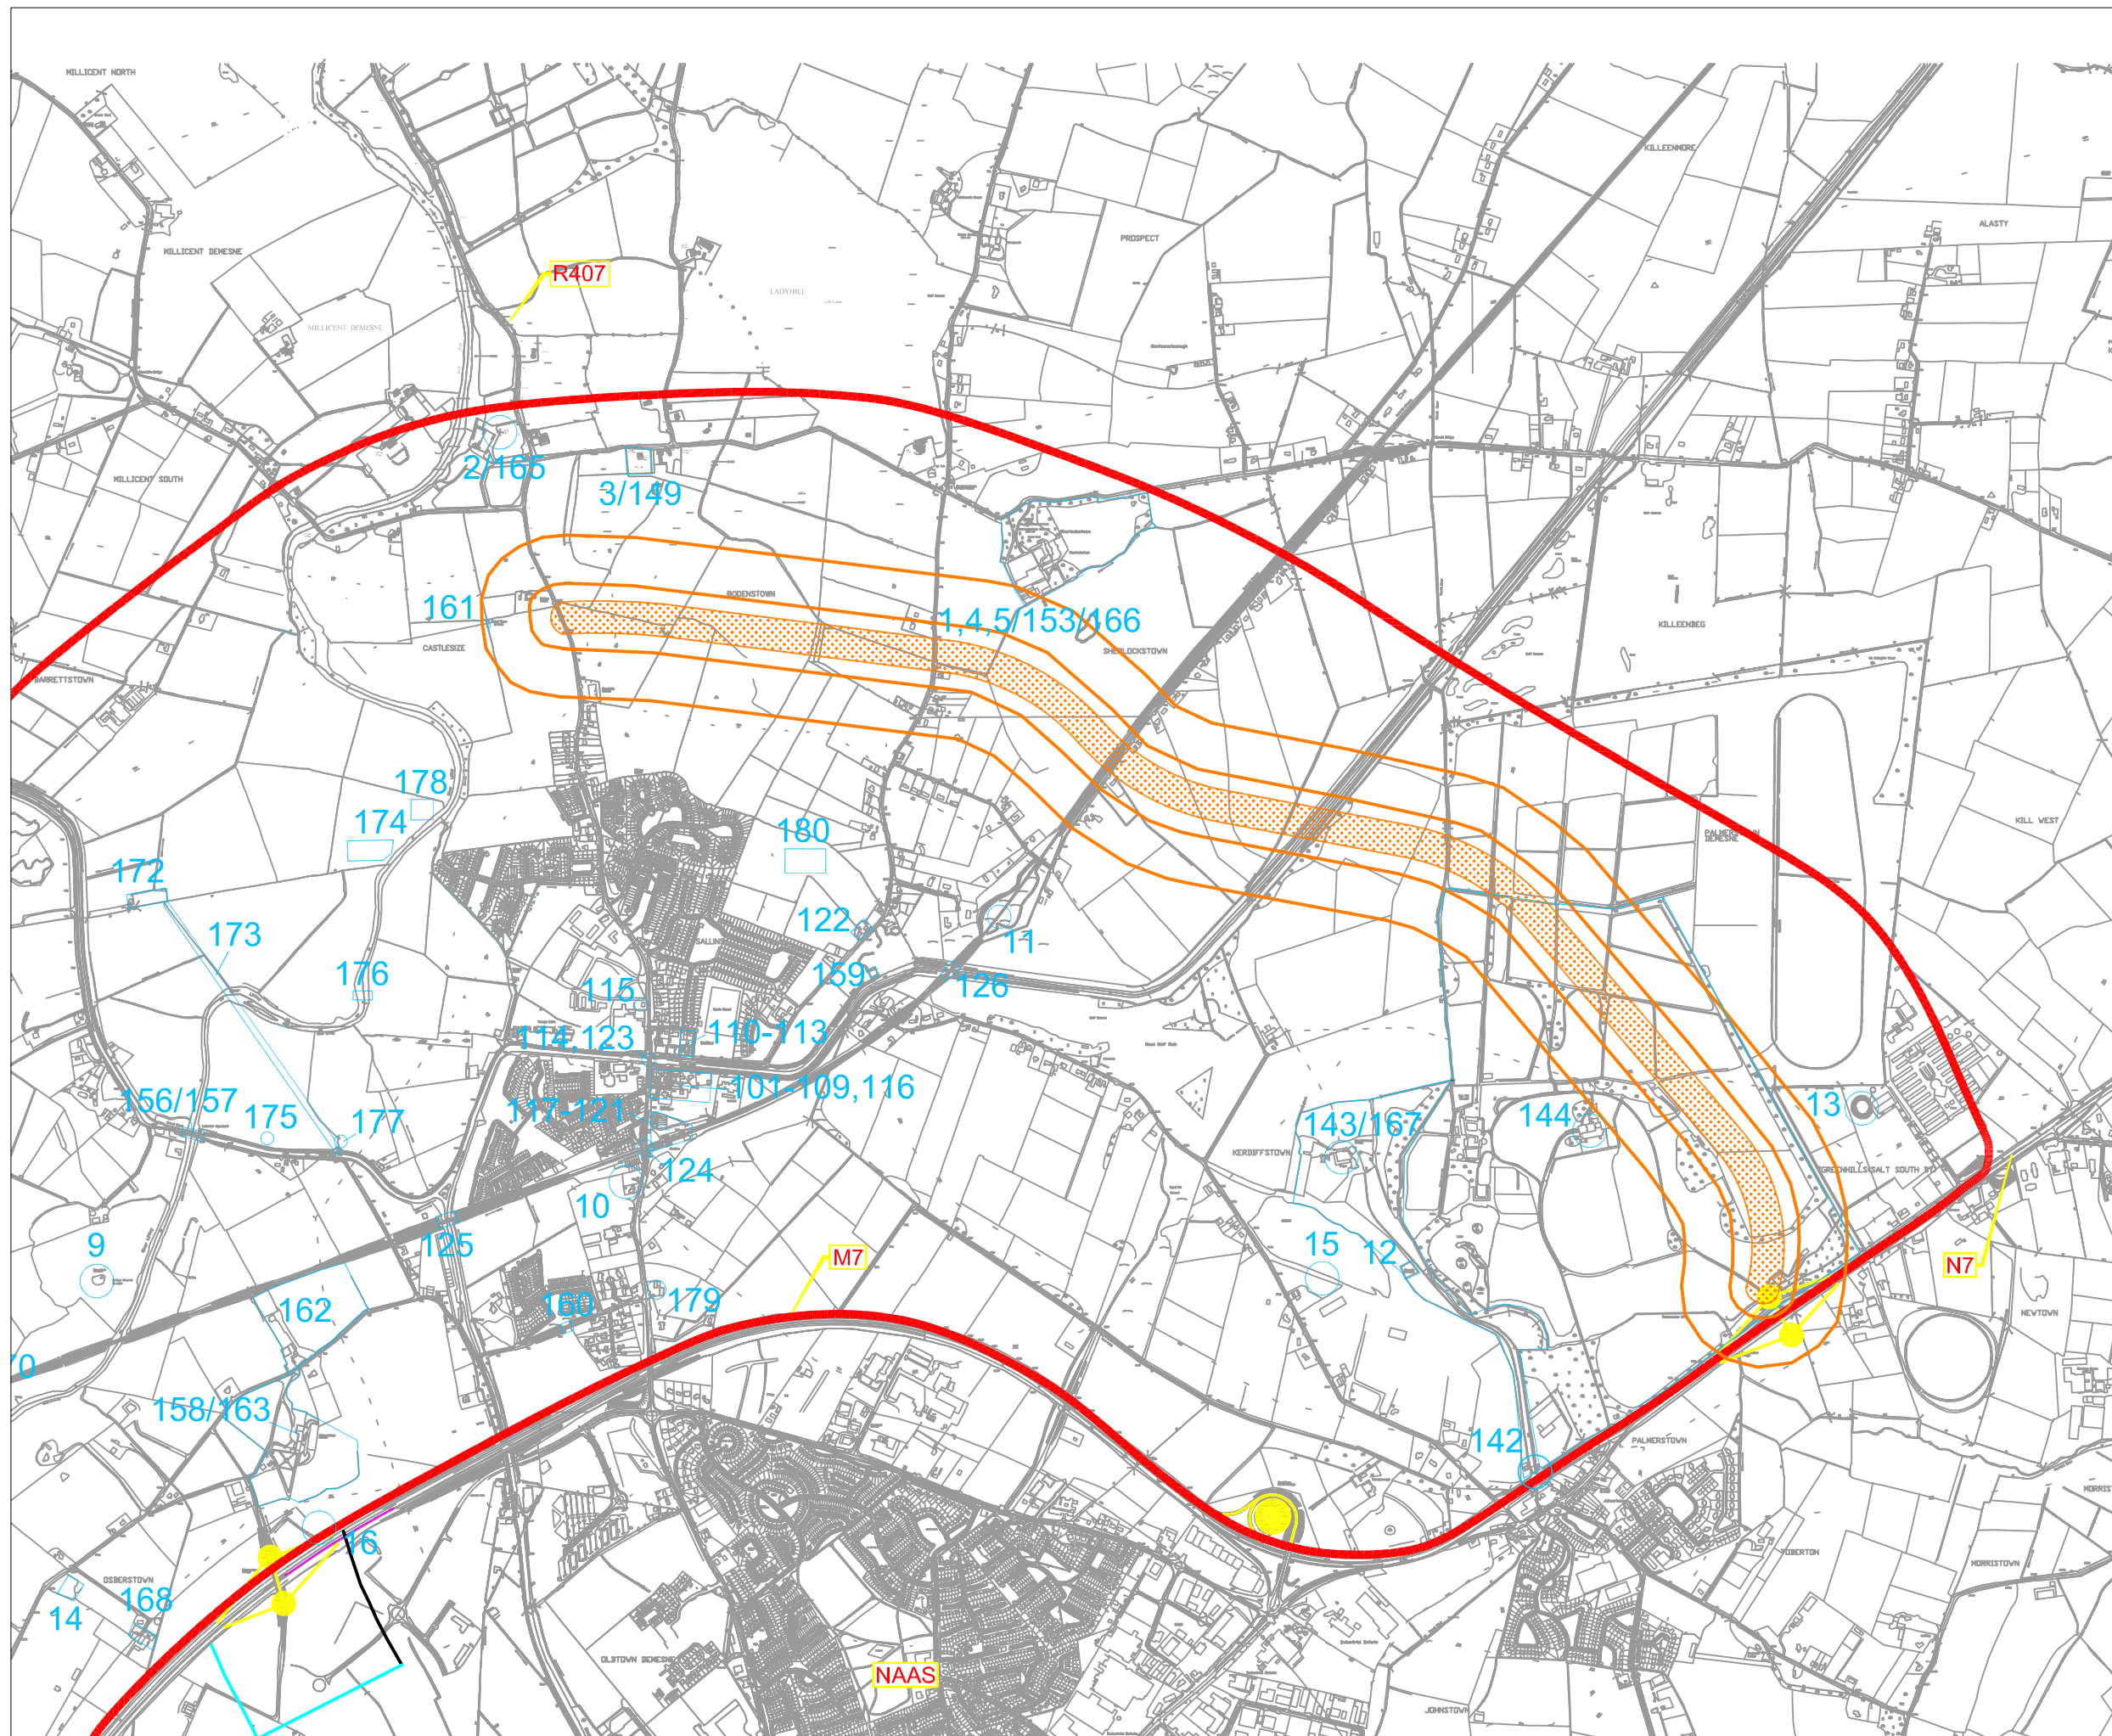

NOTES

Monuments, historic structures, historic gardens and designed landscapes outlined in blue

With 200m and 500m study area widths

Rev.	Drawn	Chkd.	Appvd.	Date	Description

Client
**Kildare County Council
 Naas
 Co Kildare**

Project
Sallins Proposed Bypass

Drawing Title
**Route Corridor Selection
 Orange Route**



Bankside Studios, 76-80 Southwark Street, London, SE1 0PN
 Tel : 020 7960 2424 Fax : 020 7960 2425 www.gifford.uk.com

scale (at A3) 1:20,000	date 10/09/07	drawn AS
----------------------------------	-------------------------	--------------------

drg. no. 14164/002	rev.
------------------------------	------