


Appendix A

Overall Route Options

A1

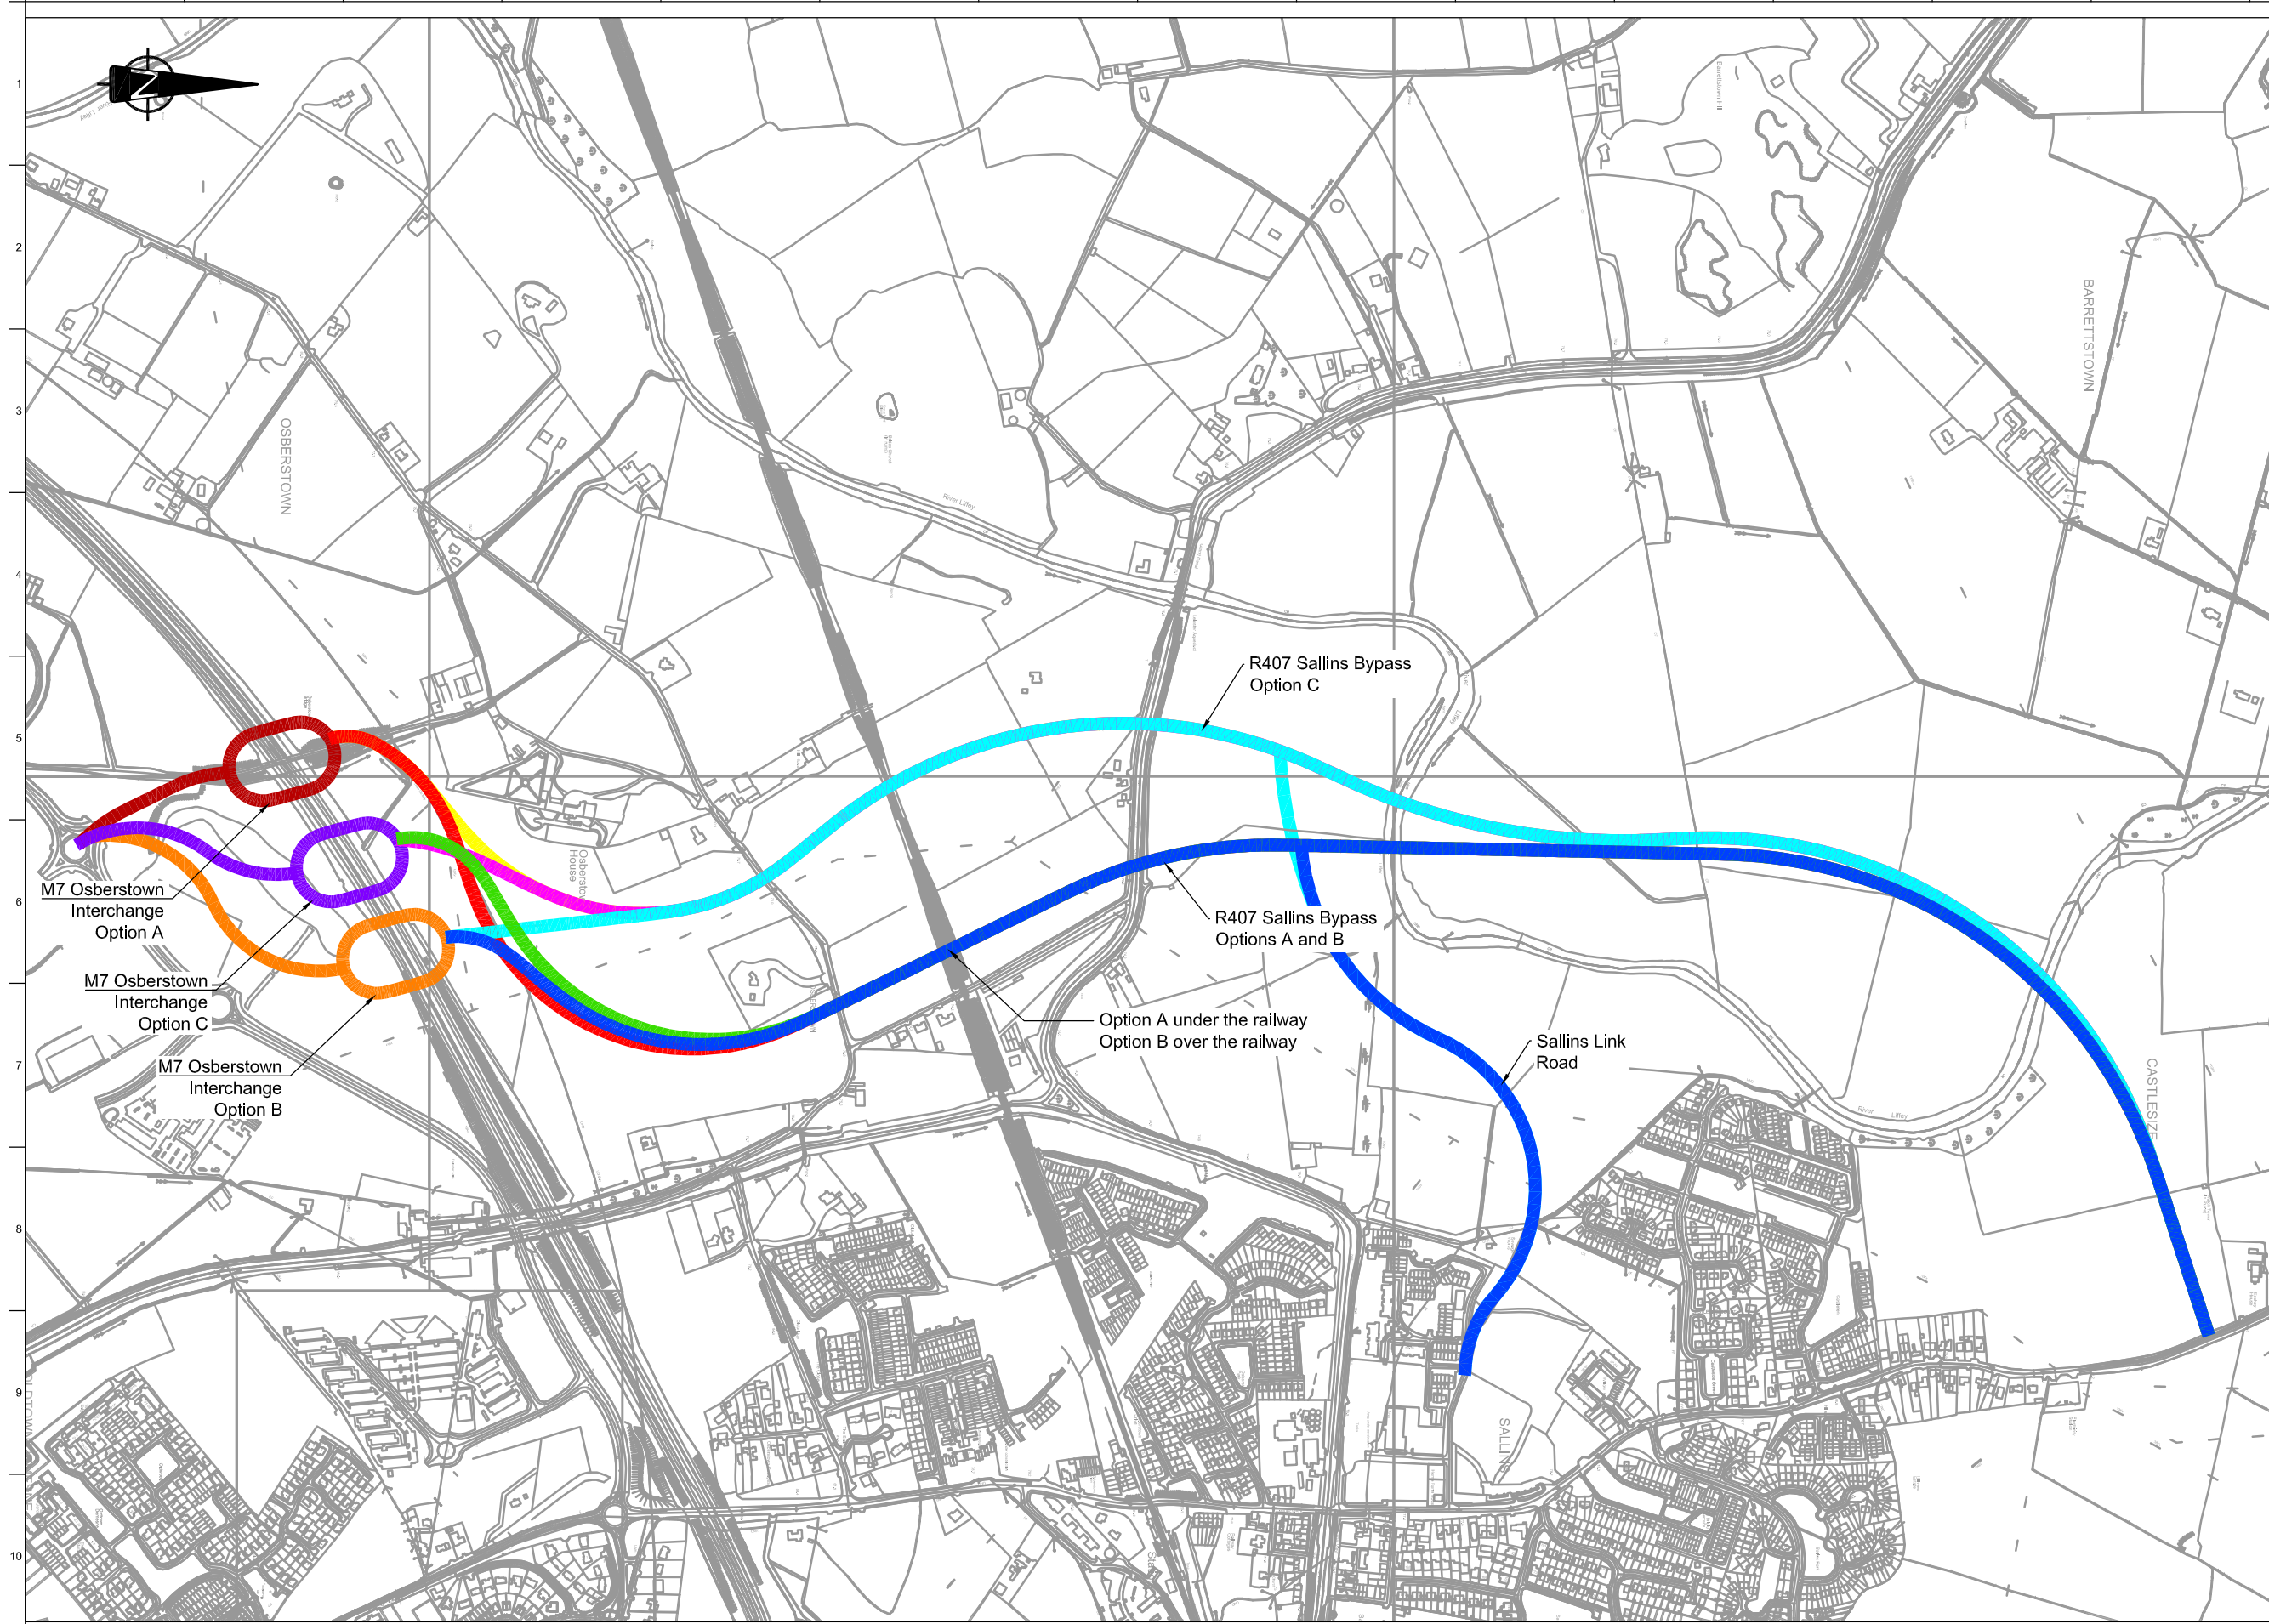

FOR INFORMATION

- Notes:**
- This Drawing is only to be used for the Design Element identified in the title box. All other information shown on the drawing is to be read in conjunction with all other relevant design drawings.
 - These drawings are to be read in conjunction with all other relevant design drawings.
 - Route options are referenced with R407 Sallins Bypass Option first and M7 Osberstown Interchange Option second (e.g. Option 'AB' is R407 Sallins Bypass Option A and M7 Osberstown Interchange Option B)


Legend:

Route Option	R407 Sallins Bypass	M7 Interchange
AA	Red	Red
AB	Blue	Orange
AC	Green	Purple
BA	Red	Red
BB	Blue	Orange
BC	Green	Purple
CA	Yellow	Red
CB	Cyan	Orange
CC	Magenta	Purple

Do not scale

Issue	Date	By	Chkd	Appd
1 01	5/12/12	SOS	MH	EMC

Clients

 <p>OSBERSTOWN NAAS, CO KILDARE</p> <p>OFFICE · ENTERPRISE · RETAIL · LEISURE · RESIDENTIAL</p>	
---	--

Job Title
M7 Osberstown Junction & R407 Sallins Bypass

Scale at A1
1:5,000

Date:
December 2012

Consultant
ARUP

Arup, 50 Ringsend Road
Dublin 4
Tel +353(0)1 233 4455 Fax +353(0)1 668 3169
www.arup.ie

Drawing Title
M7 Osberstown Interchange & R407 Sallins Bypass Route Options

Drawing Status
For Information

Job No 227136-00	Drawing No CSK-054	Issue 101
----------------------------	------------------------------	---------------------