

See Figure 4.1.2



National Roads Design Office
 Maudlins, Naas, Co. Kildare, Ireland
 Tel: +353-45-898199, Fax: +353-45-875845, e-mail: kcc@kildarenrdo.com

DESMOND PAGE BE, MA, MIEI
 Chartered Engineer
 DIRECTOR of SERVICES
 Transportation & Public Safety


JOHN COPPINGER BE, MIEI
 SENIOR ENGINEER

PROJECT **N81 Hollywood Cross to Tallaght
 Road Improvement Scheme - Constraints Report**

DRAWING **LAND USE (Sheet 1 of 3)**

Filename: N:\PROJECTS\NR0159\DRAWINGS\CONSTRAINTSRE
 Dwg.No. Figure 4.1.1

Scale: 1:25,000 @ A3
 Date: Feb.'09
 Drawn by: RAC
 Checked: WPC
 Revision:

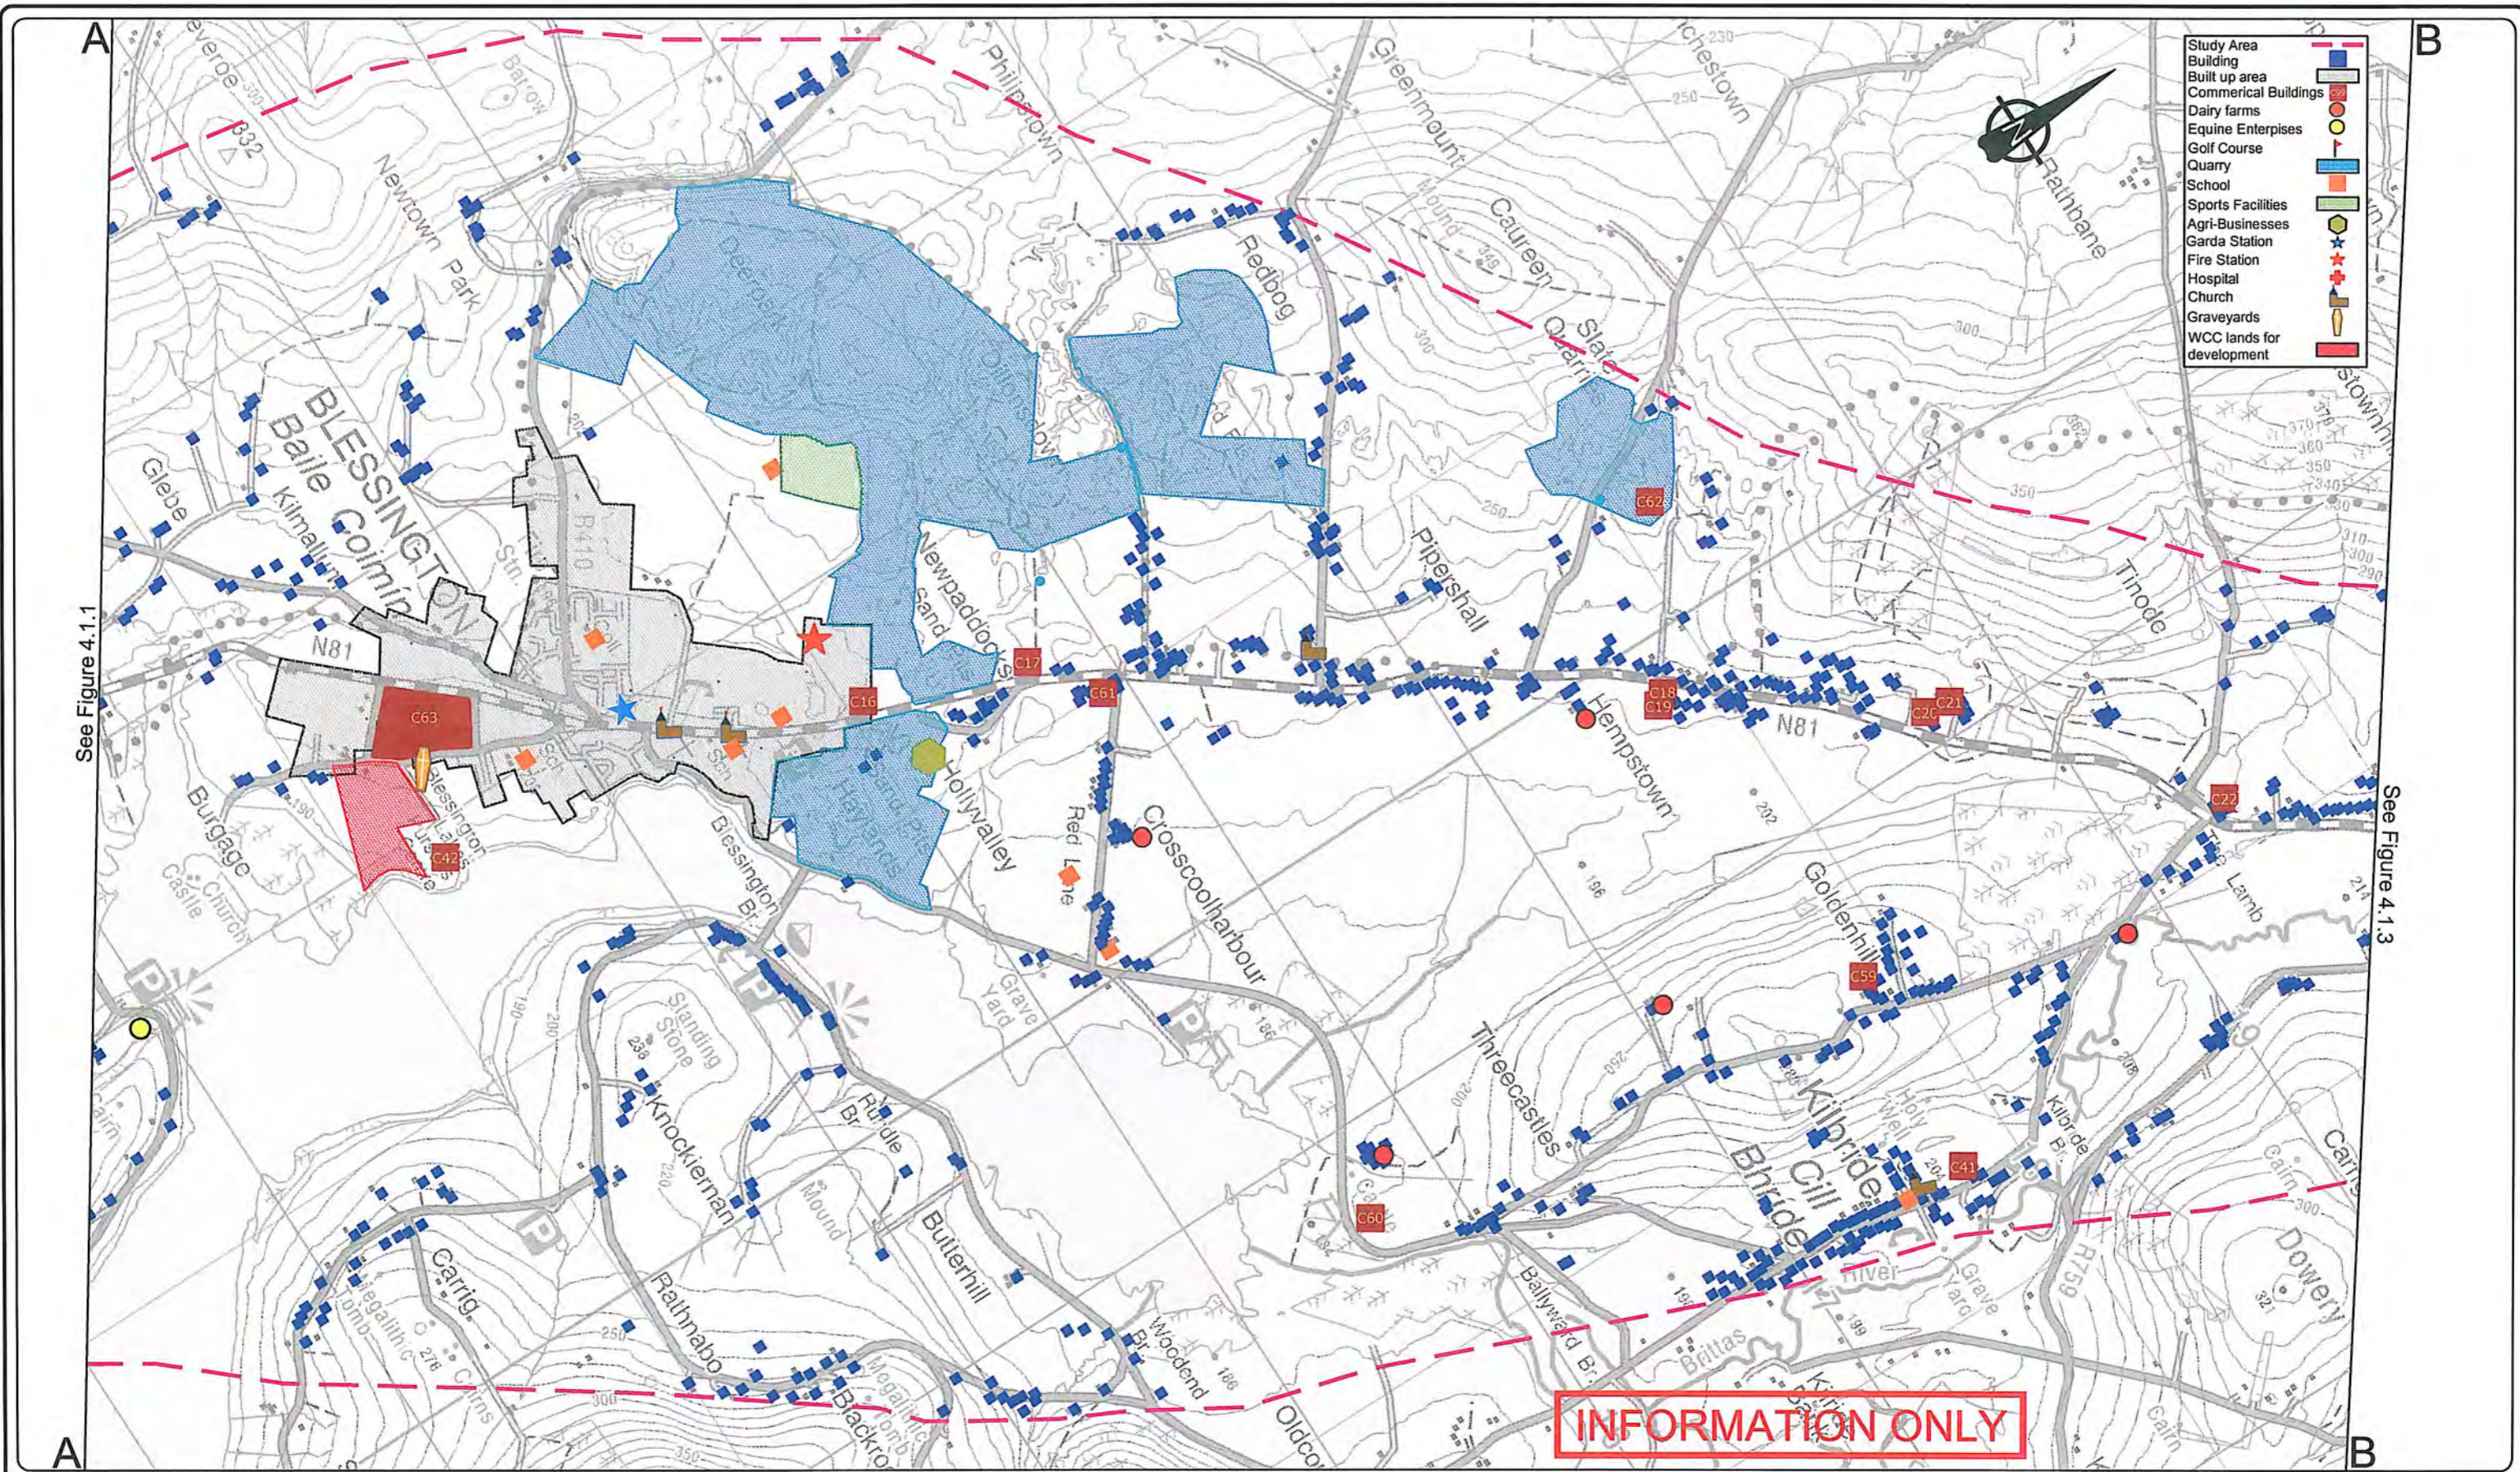

National Roads Design Office

Maudlins, Naas, Co. Kildare, Ireland
Tel: +353-45-898199, Fax: +353-45-875845, e-mail: kcc@kildarendo.com

DESMOND PAGE BE, MA, MIEI
Chartered Engineer
DIRECTOR of SERVICES
Transportation & Public Safety

JOHN COPPINGER BE, MIEI
SENIOR ENGINEER

PROJECT N81 Hollywood Cross to Tallaght
Road Improvement Scheme - Constraints Report

DRAWING LAND USE (Sheet 2 of 3)

Filename: N:\PROJECTS\NR0159\DRAWINGS\CONSTRAINTSRE Dwg.No. Figure 4.1.2


Scale: 1:25,000 @ A3

Date: Feb.'09

Drawn by: RAC

Checked: WPC

Revision:

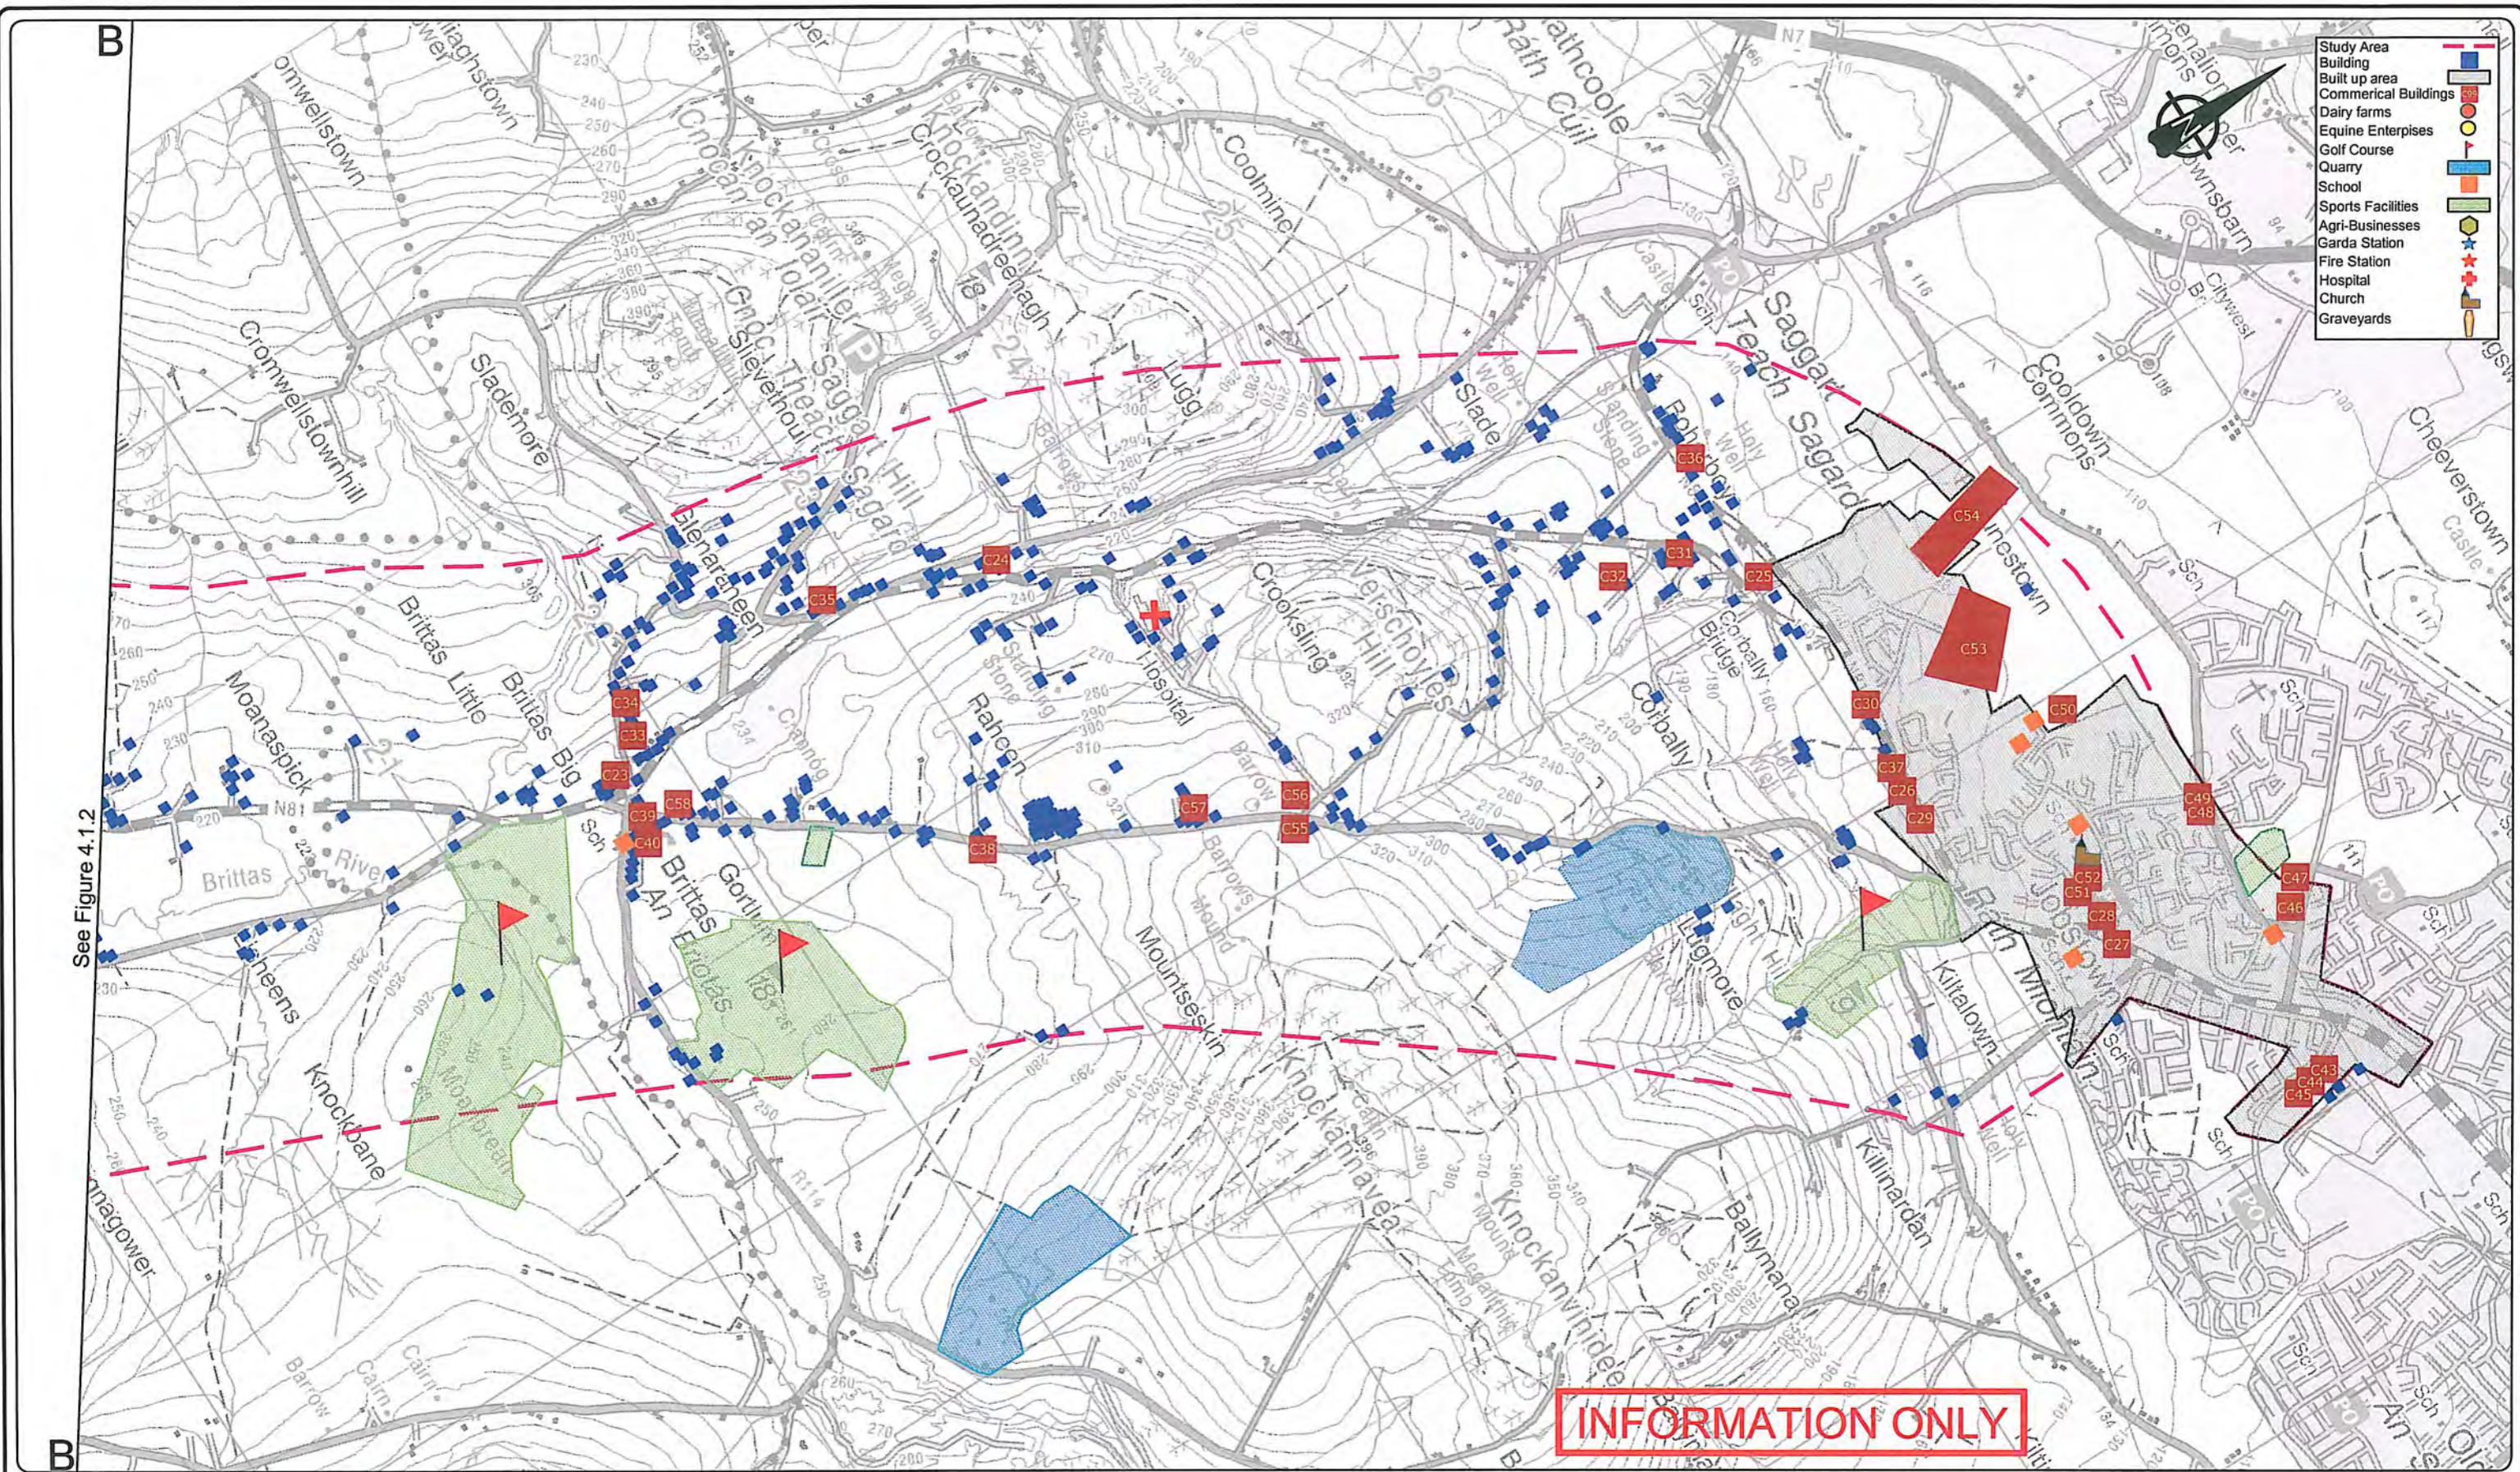

See Figure 4.1.2



National Roads Design Office

Maulins, Naas, Co. Kildare, Ireland
Tel: +353-45-898199, Fax: +353-45-875845, e-mail: kcc@kildarenrdo.com

DESMOND PAGE BE, MA, MIEI
Chartered Engineer
DIRECTOR of SERVICES
Transportation & Public Safety

JOHN COPPINGER BE, MIEI
SENIOR ENGINEER

PROJECT
**N81 Hollywood Cross to Tallaght
Road Improvement Scheme - Constraints Report**

DRAWING
LAND USE (Sheet 3 of 3)

Filename:
N:\PROJECTS\NR0159\DRAWINGS\CONSTRAINTSRE Dwg.No. Figure 4.1.3

Scale:
1:25,000 @ A3
Date:
Feb.'09
Drawn by:
RAC
Checked:
WPC
Revision: