

See Figure 4.4.2



National Roads Design Office

Maudlins, Naas, Co. Kildare, Ireland
Tel: +353-45-898199, Fax: +353-45-875845, e-mail: kcc@kildarendo.com

DESMOND PAGE BE, MA, MIE
Chartered Engineer
DIRECTOR of SERVICES
Transportation & Public Safety

JOHN COPPINGER BE, MIE
SENIOR ENGINEER


PROJECT N81 Hollywood Cross to Tallaght
Road Improvement Scheme - Constraints Report

DRAWING PLANNING - DEVELOPMENT PLANS (Sheet 1 of 3)

Filename: N:\PROJECTS\NR0159\DRAWINGS\CONSTRAINTSRE

Dwg.No. Figure 4.4.1

Scale: 1:25,000 @ A3
Date: Feb.'09
Drawn by: RAC
Checked: WPC
Revision:

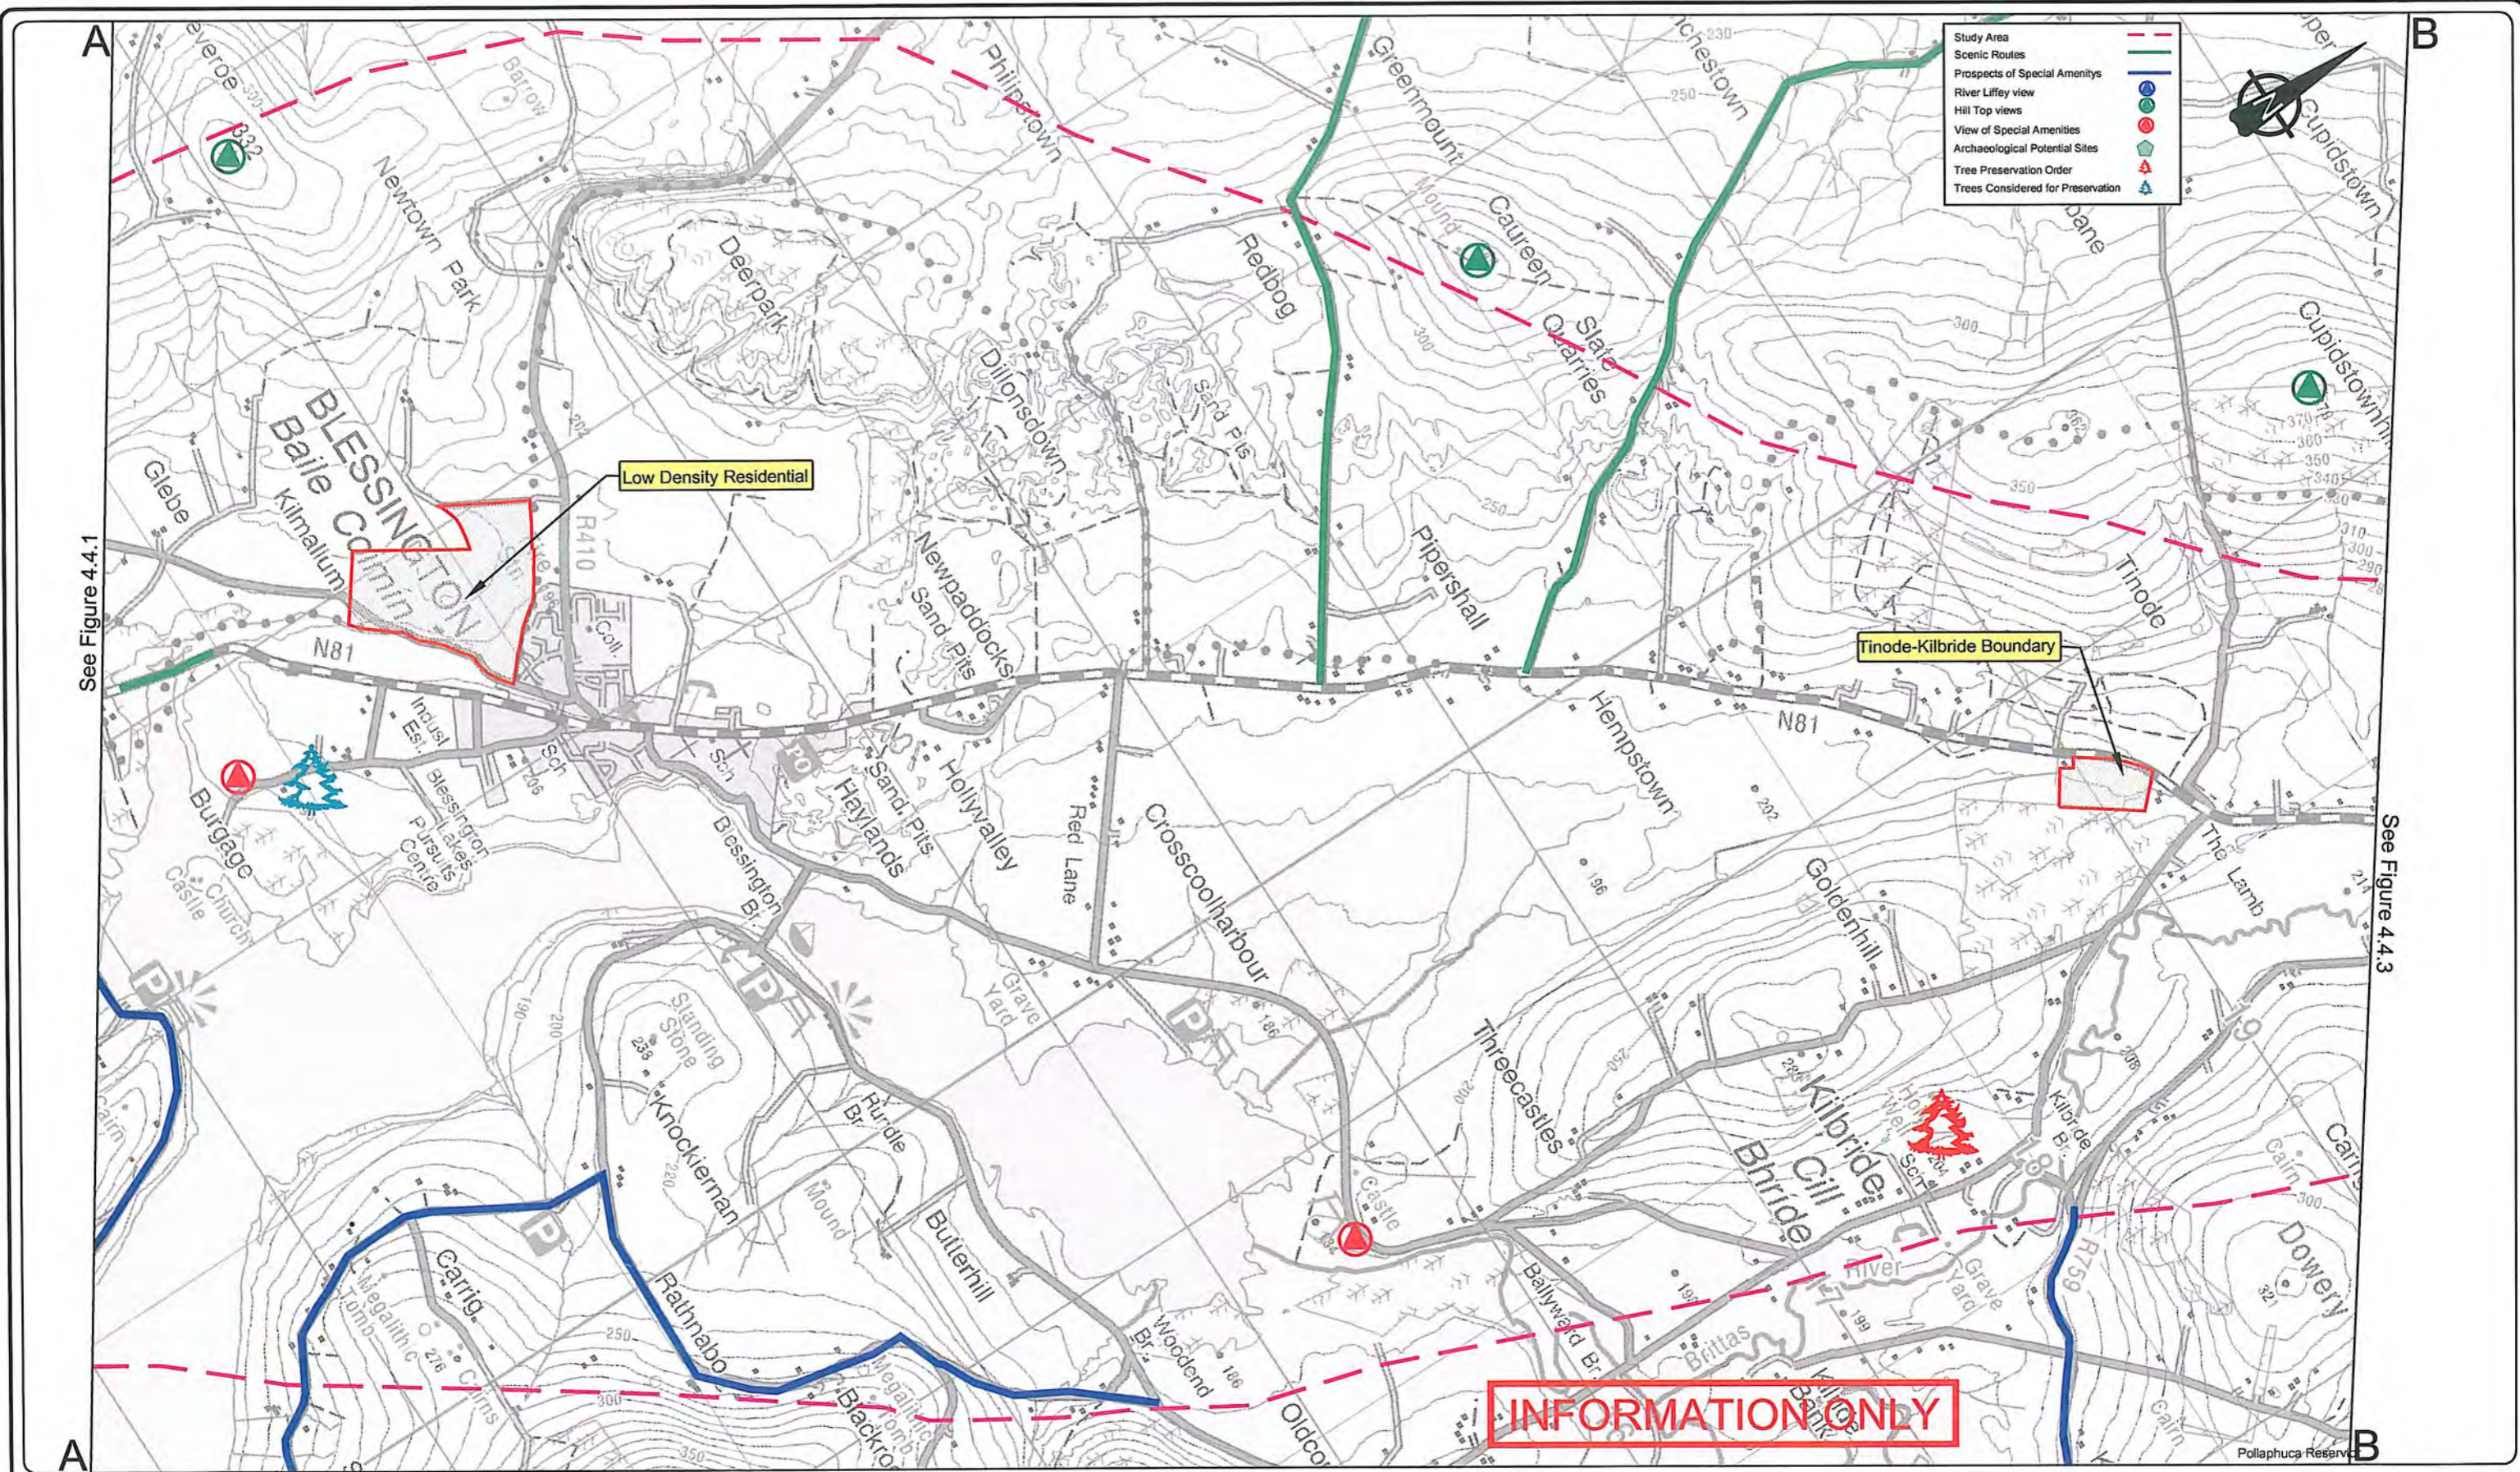

See Figure 4.4.1

See Figure 4.4.3



National Roads Design Office

Maudlins, Naas, Co. Kildare, Ireland
Tel: +353-45-898199, Fax: +353-45-875845, e-mail: kcc@kildarenrdo.com

DESMOND PAGE BE, MA, MIEI
Chartered Engineer
DIRECTOR of SERVICES
Transportation & Public Safety

JOHN COPPINGER BE, MIEI
SENIOR ENGINEER

PROJECT **N81 Hollywood Cross to Tallaght
Road Improvement Scheme - Constraints Report**

DRAWING **PLANNING - DEVELOPMENT PLANS (Sheet 2 of 3)**

Filename: N:\PROJECTS\NR0159\DRAWINGS\CONSTRAINTSRE Dwg.No. Figure 4.4.2

Scale:
1:25,000 @ A3

Date:
Feb.'09

Drawn by:
RAC


Checked:
WPC

Revision:

B

Objective A	Objective E	Scenic Routes	Amenity Lay By	Traveller Accommodation
Objective A1	Objective F	Prospects of Special Amenities	Preserve Views	
Objective B	Objective G	River Liffey view	Areas Sensitive to Forestry	
Objective CT	Objective GB	Hill Top views	Archaeological Potential Sites	
Objective DC	Objective H	View of Special Amenities	Tree Preservation Order	
Objective LC	Study Area	Protect & Preserve Trees & Woodlands	Trees Considered for Preservation	

See Figure 4.4.2

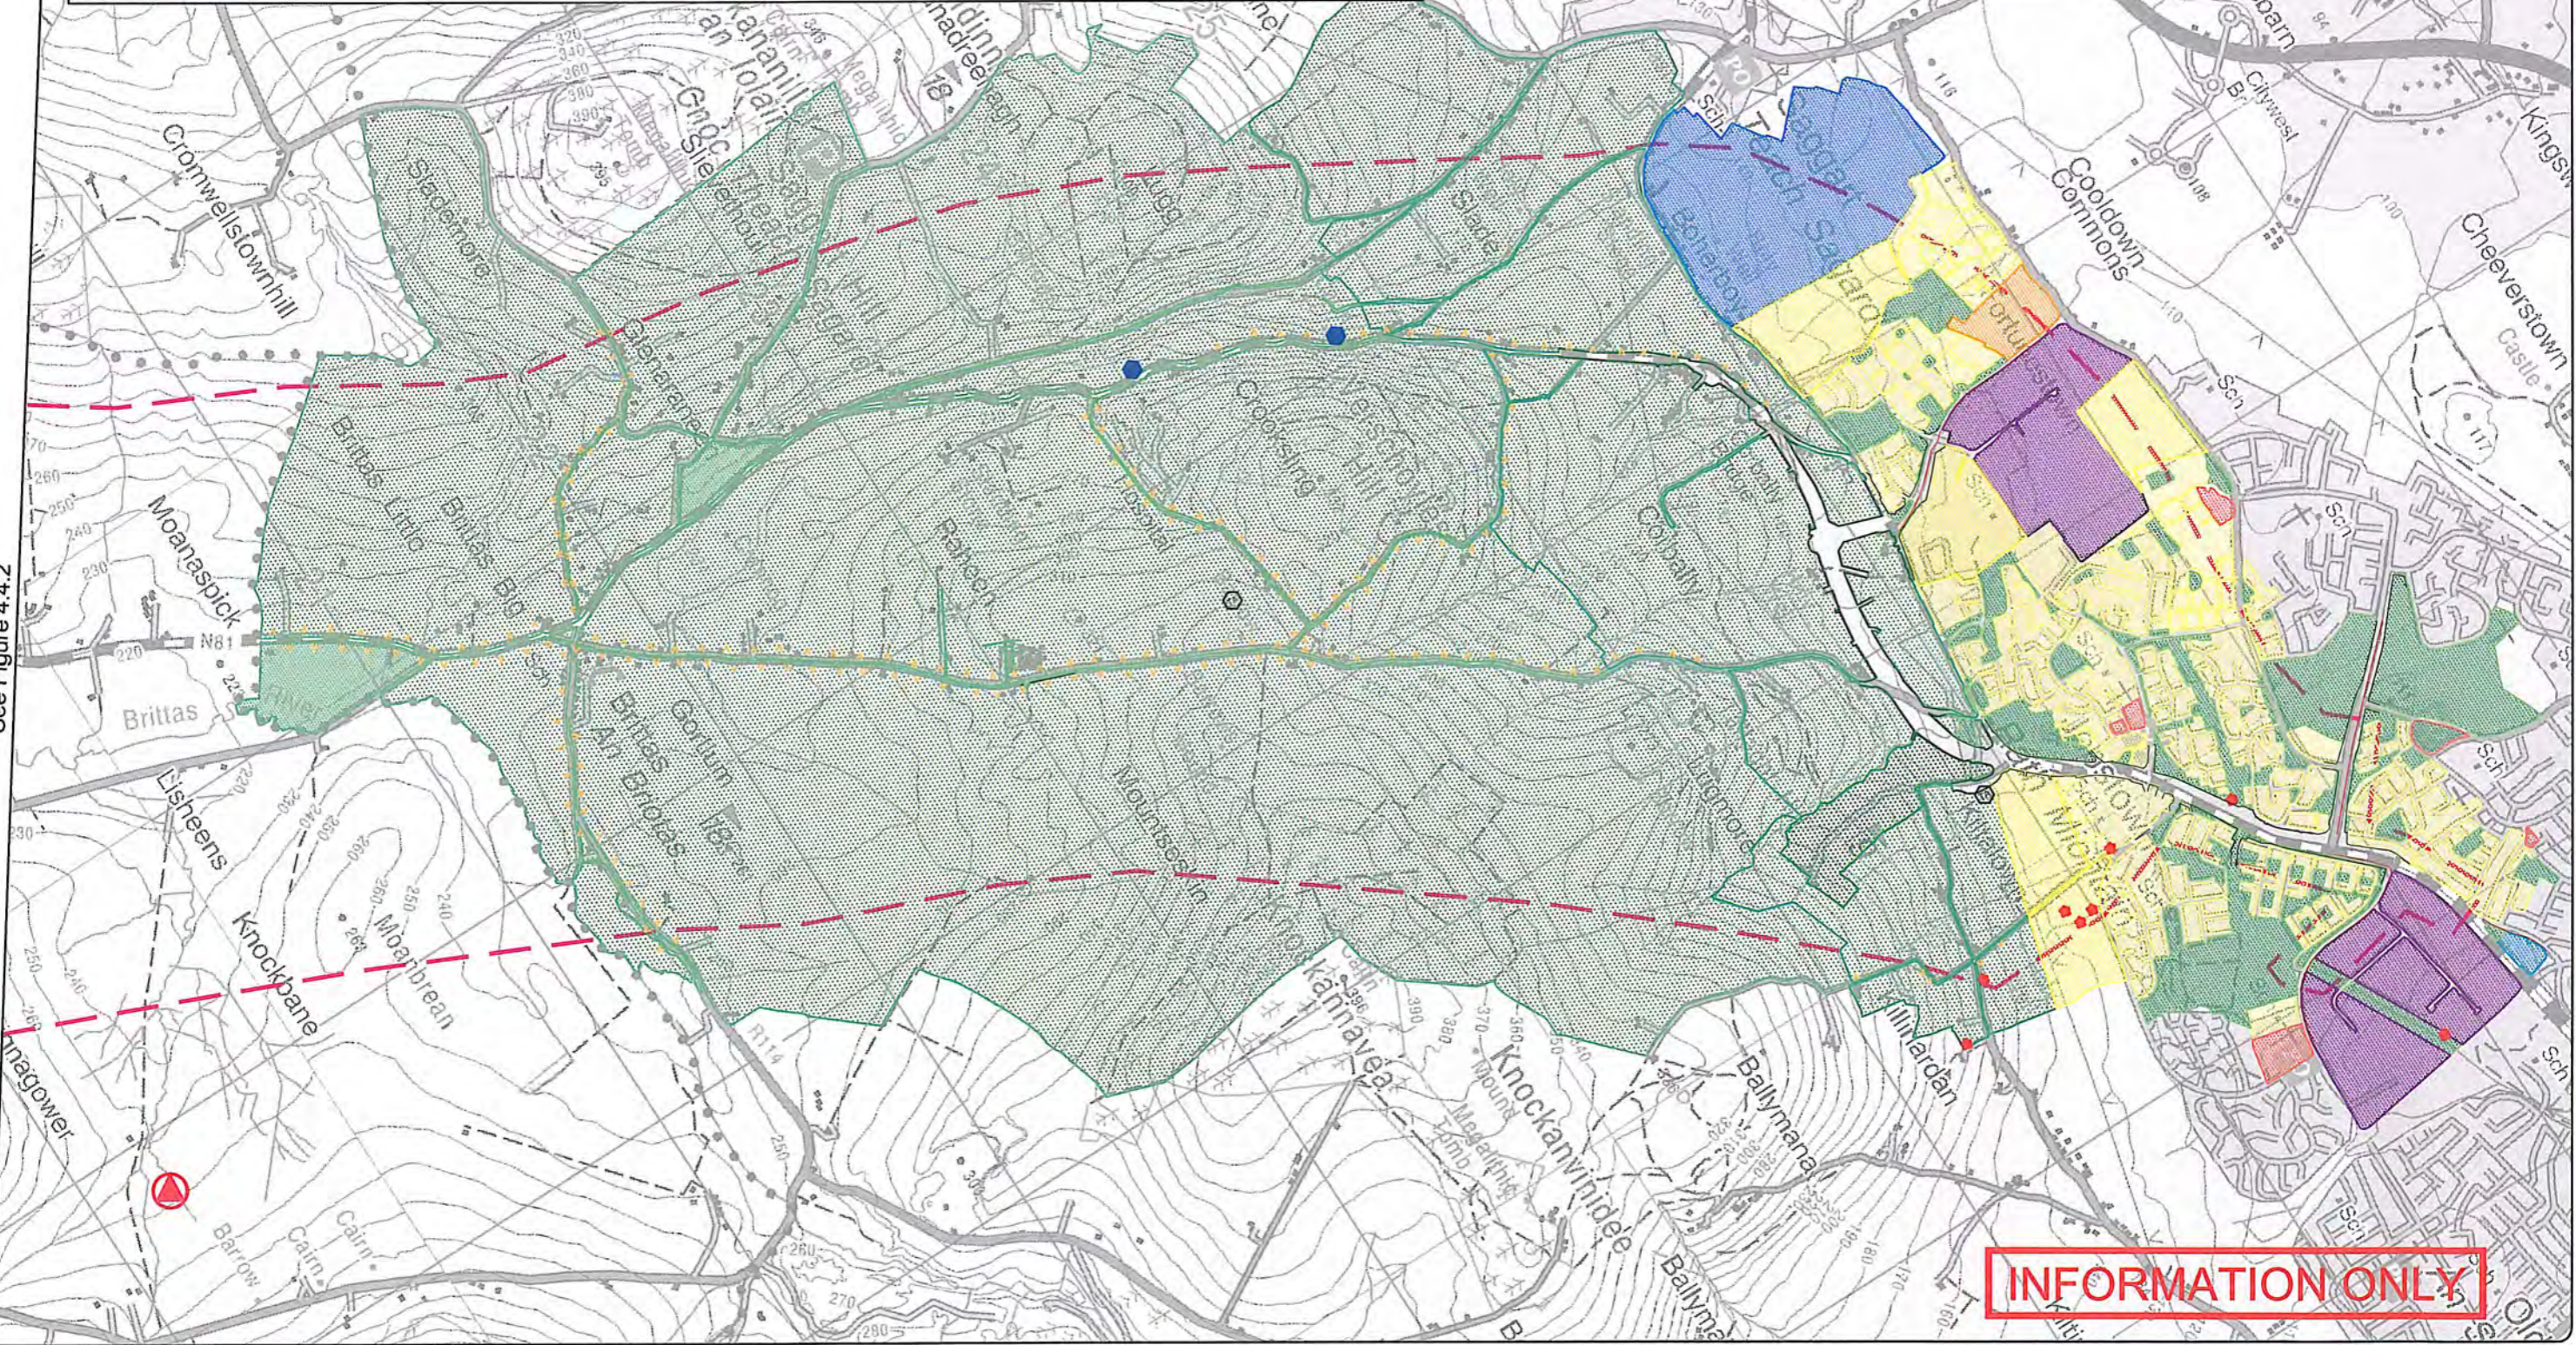

INFORMATION ONLY



National Roads Design Office

Maudlins, Naas, Co. Kildare, Ireland
Tel: +353-45-898199, Fax: +353-45-875845, e-mail: kcc@kildarenrdo.com

DESMOND PAGE BE, MA, MIEI
Chartered Engineer
DIRECTOR of SERVICES
Transportation & Public Safety

JOHN COPPINGER BE, MIEI
SENIOR ENGINEER

PROJECT N81 Hollywood Cross to Tallaght
Road Improvement Scheme - Constraints Report

DRAWING PLANNING - DEVELOPMENT PLANS (Sheet 3 of 3)

Filename: N:\PROJECTS\NR0159\DRAWINGS\CONSTRAINTSRE Dwg.No. Figure 4.4.3

Scale: 1:25,000 @ A3

Date: Feb.'09

Drawn by: RAC

Checked: WPC

Revision: