

See Figure 4.6.2

Kildare
County Council



National Roads Design Office
Maudlins, Naas, Co. Kildare, Ireland
Tel: +353-45-898199, Fax: +353-45-875845, e-mail: kcc@kildarendo.com

DESMOND PAGE BE, MA, MIEI
Chartered Engineer
DIRECTOR of SERVICES
Transportation & Public Safety


JOHN COPPINGER BE, MIEI
SENIOR ENGINEER

PROJECT **N81 Hollywood Cross to Tallaght Road Improvement Scheme - Constraints Report**

DRAWING **ARCHAEOLOGY, ARCHITECTURE & CULTURAL HERITAGE (Sheet 1 of 3)**

Filename: N:\PROJECTS\NR0159\DRAWINGS\CONSTRAINTSRE Dwg.No. Figure 4.6.1

Scale:	1:25,000 @ A3
Date:	September 2008
Drawn by:	RAC
Checked:	LPC
Revision:	

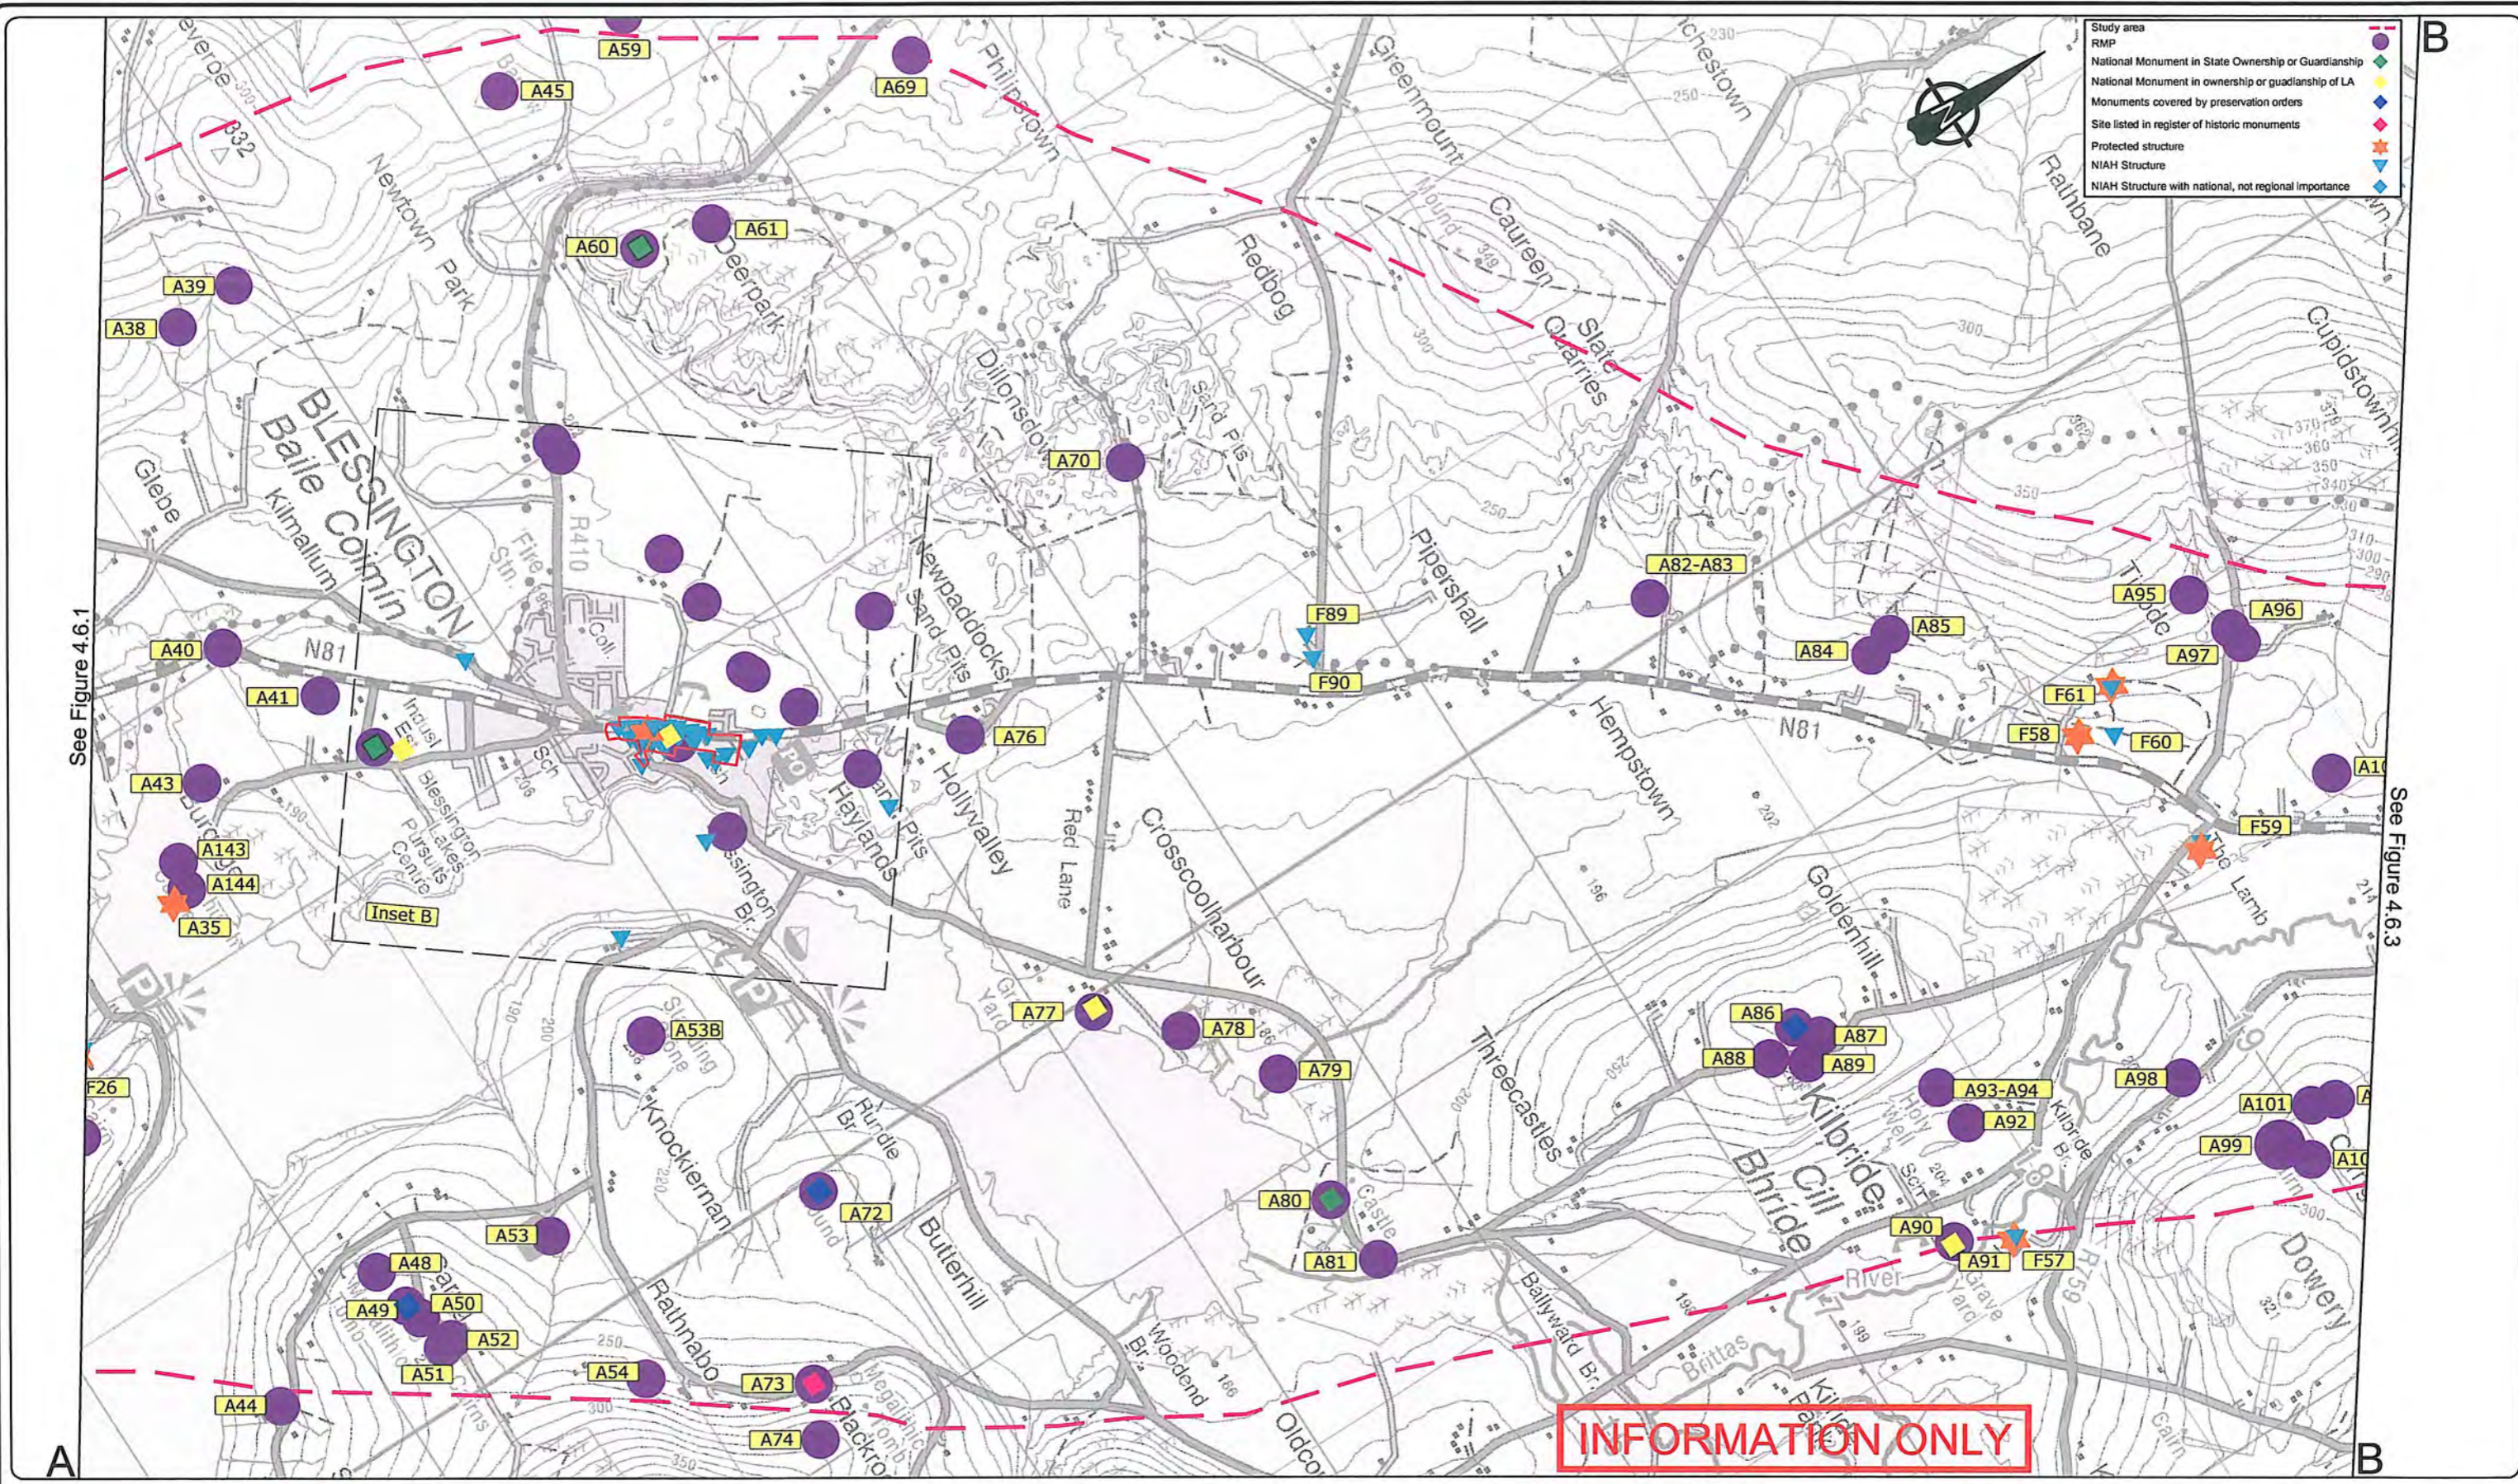

See Figure 4.6.1

See Figure 4.6.3

Kildare
County Council



National Roads Design Office
Maudlins, Naas, Co. Kildare, Ireland
Tel: +353-45-898199, Fax: +353-45-875845, e-mail: kcc@kildarendo.com

DESMOND PAGE BE, MA, MIEI
Chartered Engineer
DIRECTOR of SERVICES
Transportation & Public Safety

JOHN COPPINGER BE, MIEI
SENIOR ENGINEER

PROJECT **N81 Hollywood Cross to Tallaght Road Improvement Scheme - Constraints Report**

DRAWING **ARCHAEOLOGY, ARCHITECTURE & CULTURAL HERITAGE (Sheet2 of 3)**

Filename: N:\PROJECTS\NR0159\DRAWINGS\CONSTRAINTSRE Dwg.No. Figure 4.6.2

Scale: 1:25,000 @ A3

Date: September 2008


Drawn by: RAC

Checked: LPC

Revision:

B

- Study area
- RMP
- National Monument in State Ownership or Guardianship
- National Monument in ownership or guardianship of LA
- Monuments covered by preservation orders
- Site listed in register of historic monuments
- Protected structure
- NIAH Structure
- NIAH Structure with national, not regional importance

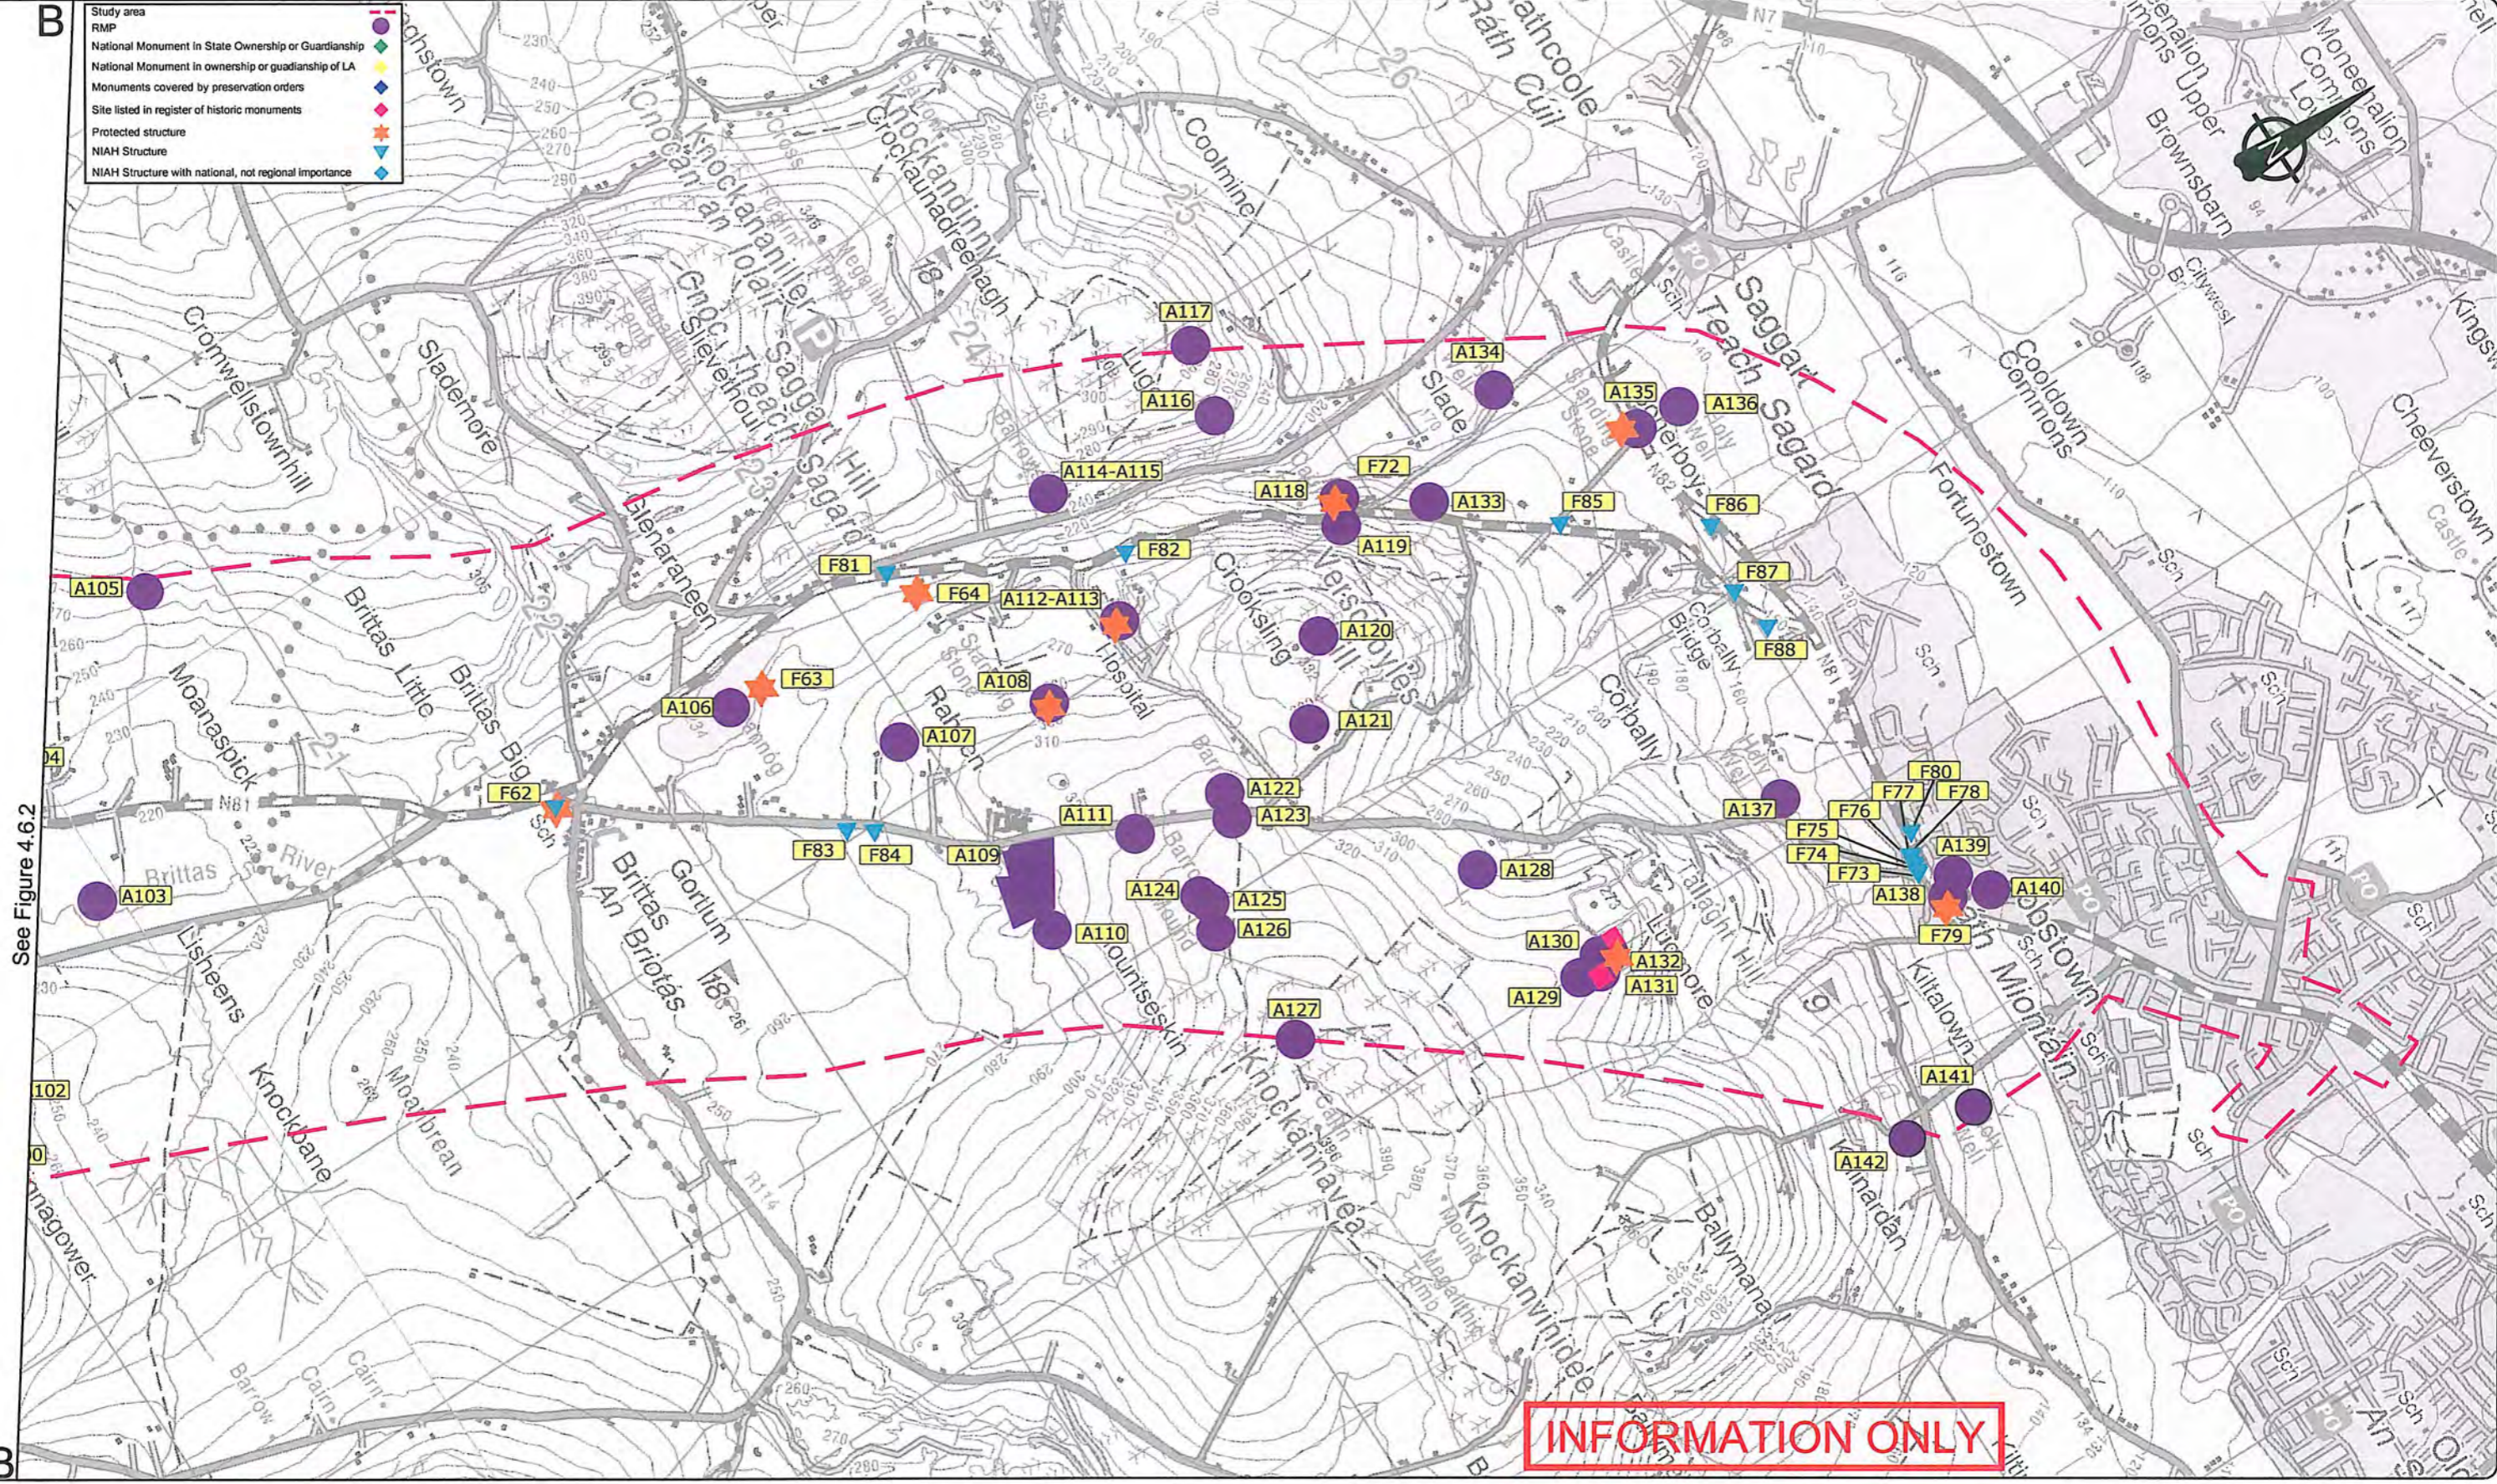

See Figure 4.6.2

B



National Roads Design Office
 Maudlins, Naas, Co. Kildare, Ireland
 Tel: +353-45-898199, Fax: +353-45-875845, e-mail: kcc@kildarendo.com

DESMOND PAGE BE, MA, MIEI
 Chartered Engineer
 DIRECTOR of SERVICES
 Transportation & Public Safety



JOHN COPPINGER BE, MIEI
 SENIOR ENGINEER

PROJECT	N81 Hollywood Cross to Tallaght Road Improvement Scheme - Constraints Report
DRAWING	ARCHAEOLOGY, ARCHITECTURE & CULTURAL HERITAGE (Sheet 3 of 3)
Filename:	N:\PROJECTS\NR0159\DRAWINGS\CONSTRAINTSRE
Dwg.No.	Figure 4.6.3

Scale:	1:25,000 @ A3
Date:	September 2008
Drawn by:	RAC
Checked:	LPC
Revision:	

INFORMATION ONLY

- Study area ---
- RMP ●
- National Monument in State Ownership or Guardianship ◆
- National Monument in ownership or guardianship of LA ◆
- Monuments covered by preservation orders ◆
- Site listed in register of historic monuments ★
- Protected structure ★
- NIAH Structure ▲
- NIAH Structure with national, not regional importance ▲

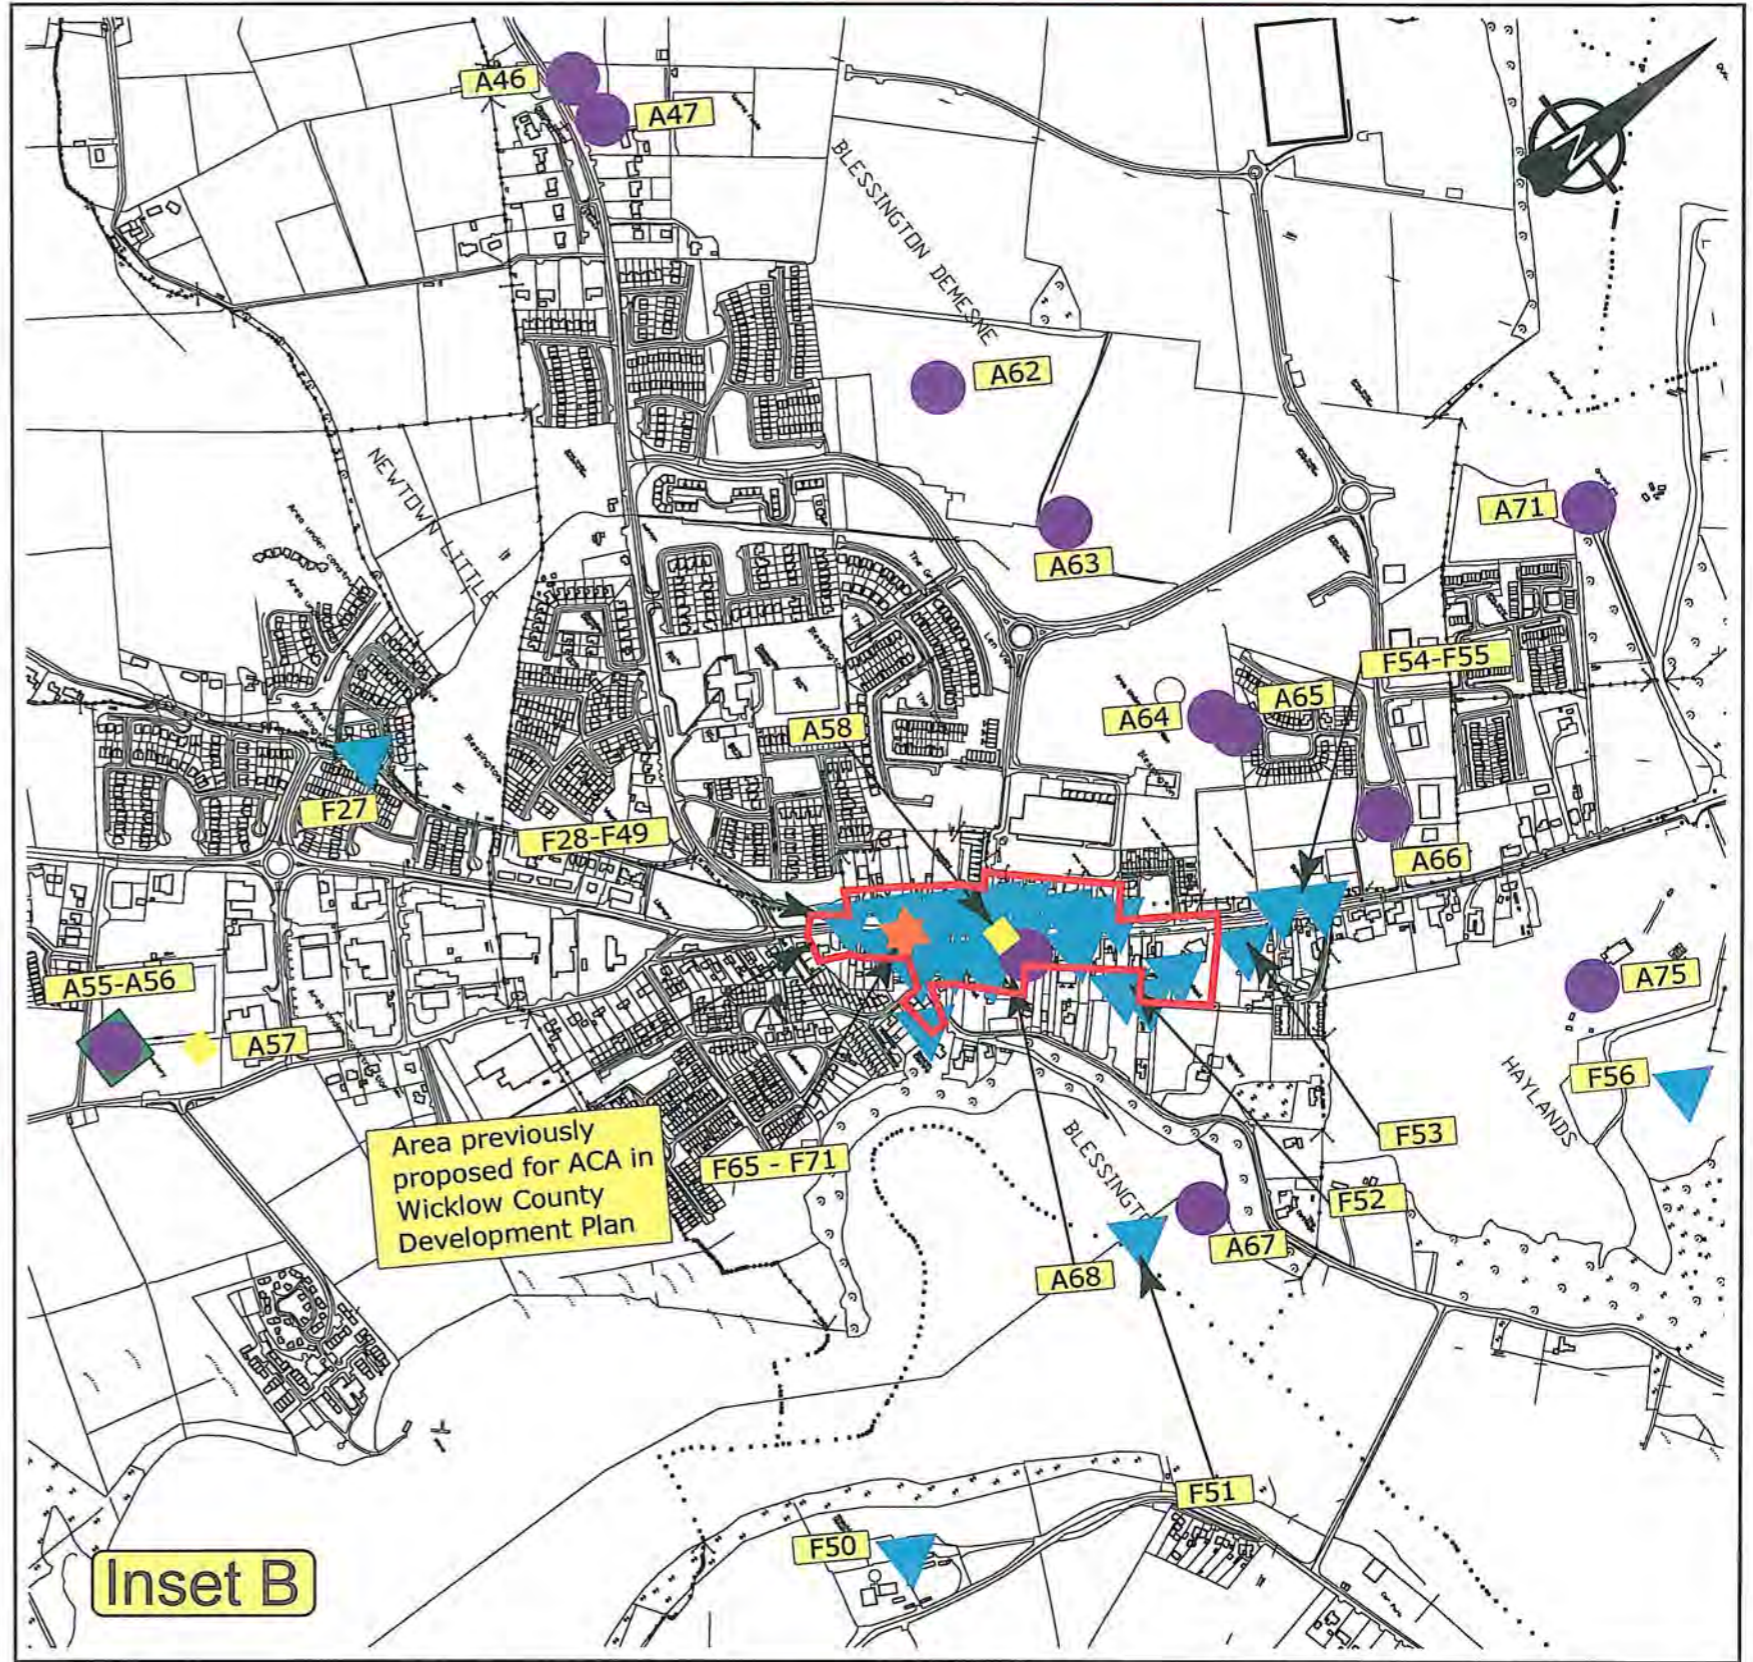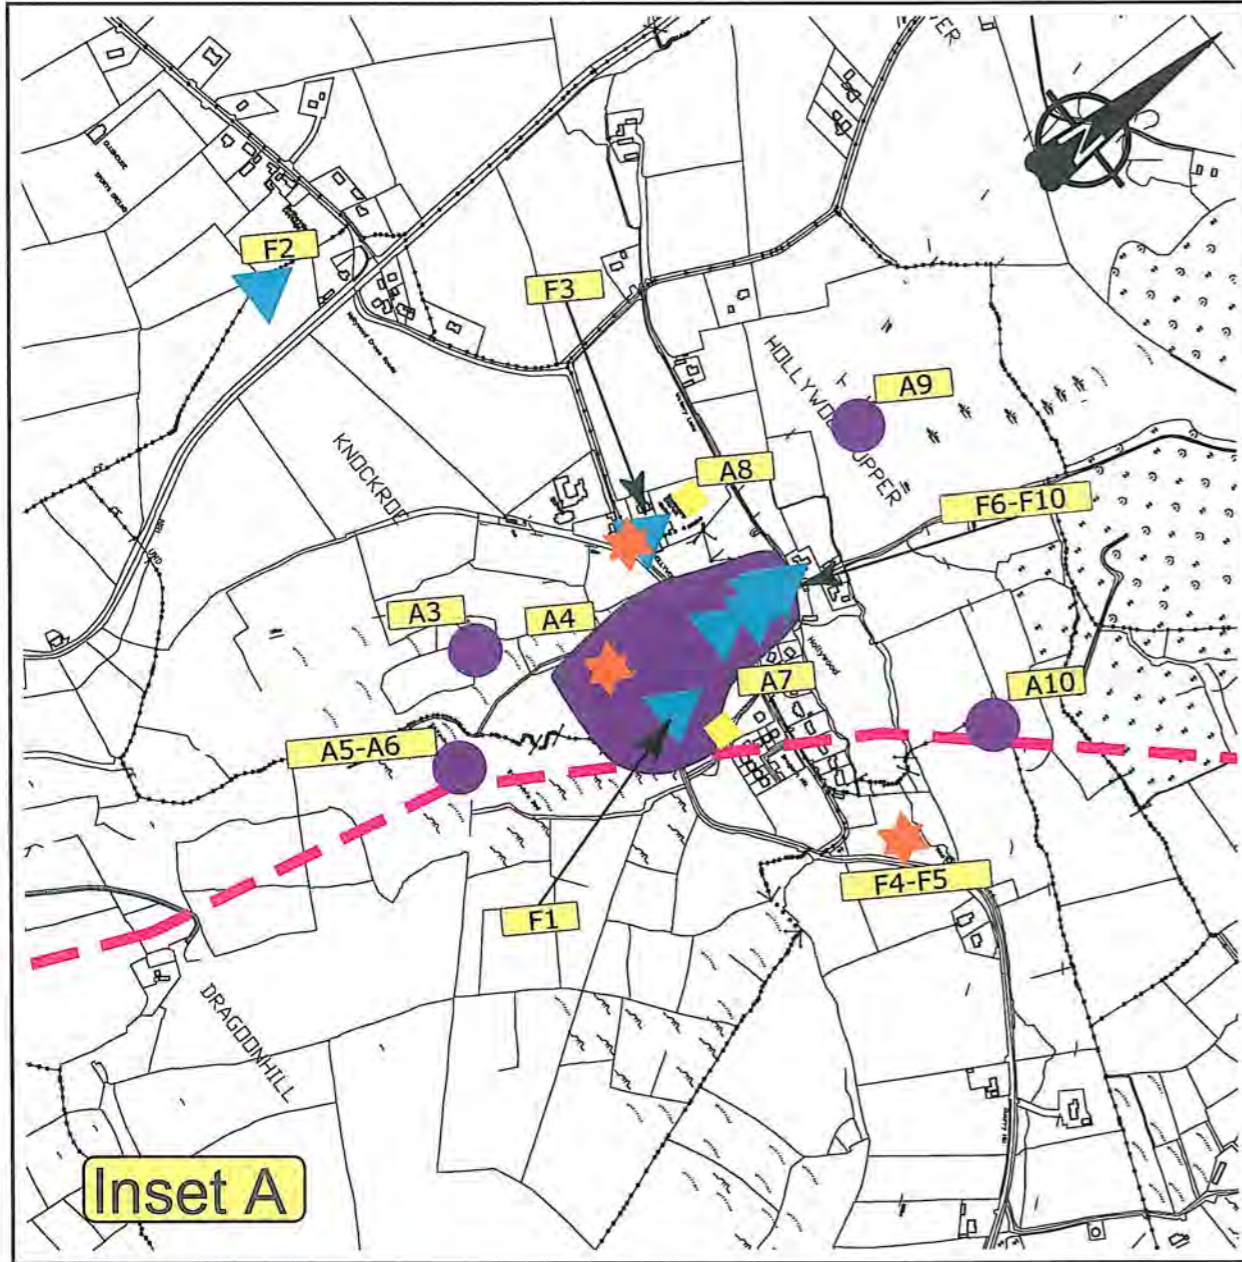

Kildare
County Council



National Roads Design Office
Maudlins, Naas, Co. Kildare, Ireland
Tel: +353-45-898199, Fax: +353-45-875845, e-mail: kcc@kildarenrdo.com

DESMOND PAGE BE, MA, MIEI
Chartered Engineer
DIRECTOR of SERVICES
Transportation & Public Safety

JOHN COPPINGER BE, MIEI
SENIOR ENGINEER

PROJECT **N81 Hollywood Cross to Tallaght
Road Improvement Scheme - Constraints Report**

DRAWING **ARCHAEOLOGY, ARCHITECTURE & CULTURAL HERITAGE
(Inset A & Inset B)**

Filename: N:\PROJECTS\NR0159\DRAWINGS\CONSTRAINTSRE Dwg.No. Figure 4.6.4

Scale: 1:10,000 @ A3
Date: September 2008
Drawn by: RAC
Checked: LPC
Revision: