

Study Area  
 Cutaway Bog  
 Made Ground  
 Mountain Bog  
 Geological Heritage  
 Active Quarries (2001-GIS)  
 Licensed Waste Facilities (EPA Licence No.)  
 Other Quarries

A

See Figure 4.10.11

A


**Kildare**  
 County Council  
  
 National Roads Design Office  
 Maudlins, Naas, Co. Kildare, Ireland  
 Tel: +353-45-898199, Fax: +353-45-875845, e-mail: kcc@kildarendo.com

DESMOND PAGE BE, MA, MIEI  
 Chartered Engineer  
 DIRECTOR of SERVICES  
 Transportation & Public Safety

JOHN COPPINGER BE, MIEI  
 SENIOR ENGINEER

PROJECT **N81 Hollywood Cross to Tallaght Road Improvement Scheme - Constraints Report**  
 DRAWING **GEOLOGICAL FEATURES (Sheet 1 of 3)**  
 Filename: N:\PROJECTS\NR0159\DRAWINGS\CONSTRAINTSRE Dwg.No. Figure 4.10.10

Scale: 1:25,000 @ A3  
 Date: Feb.'09  
 Drawn by: RAC  
 Checked: WPC  
 Revision:

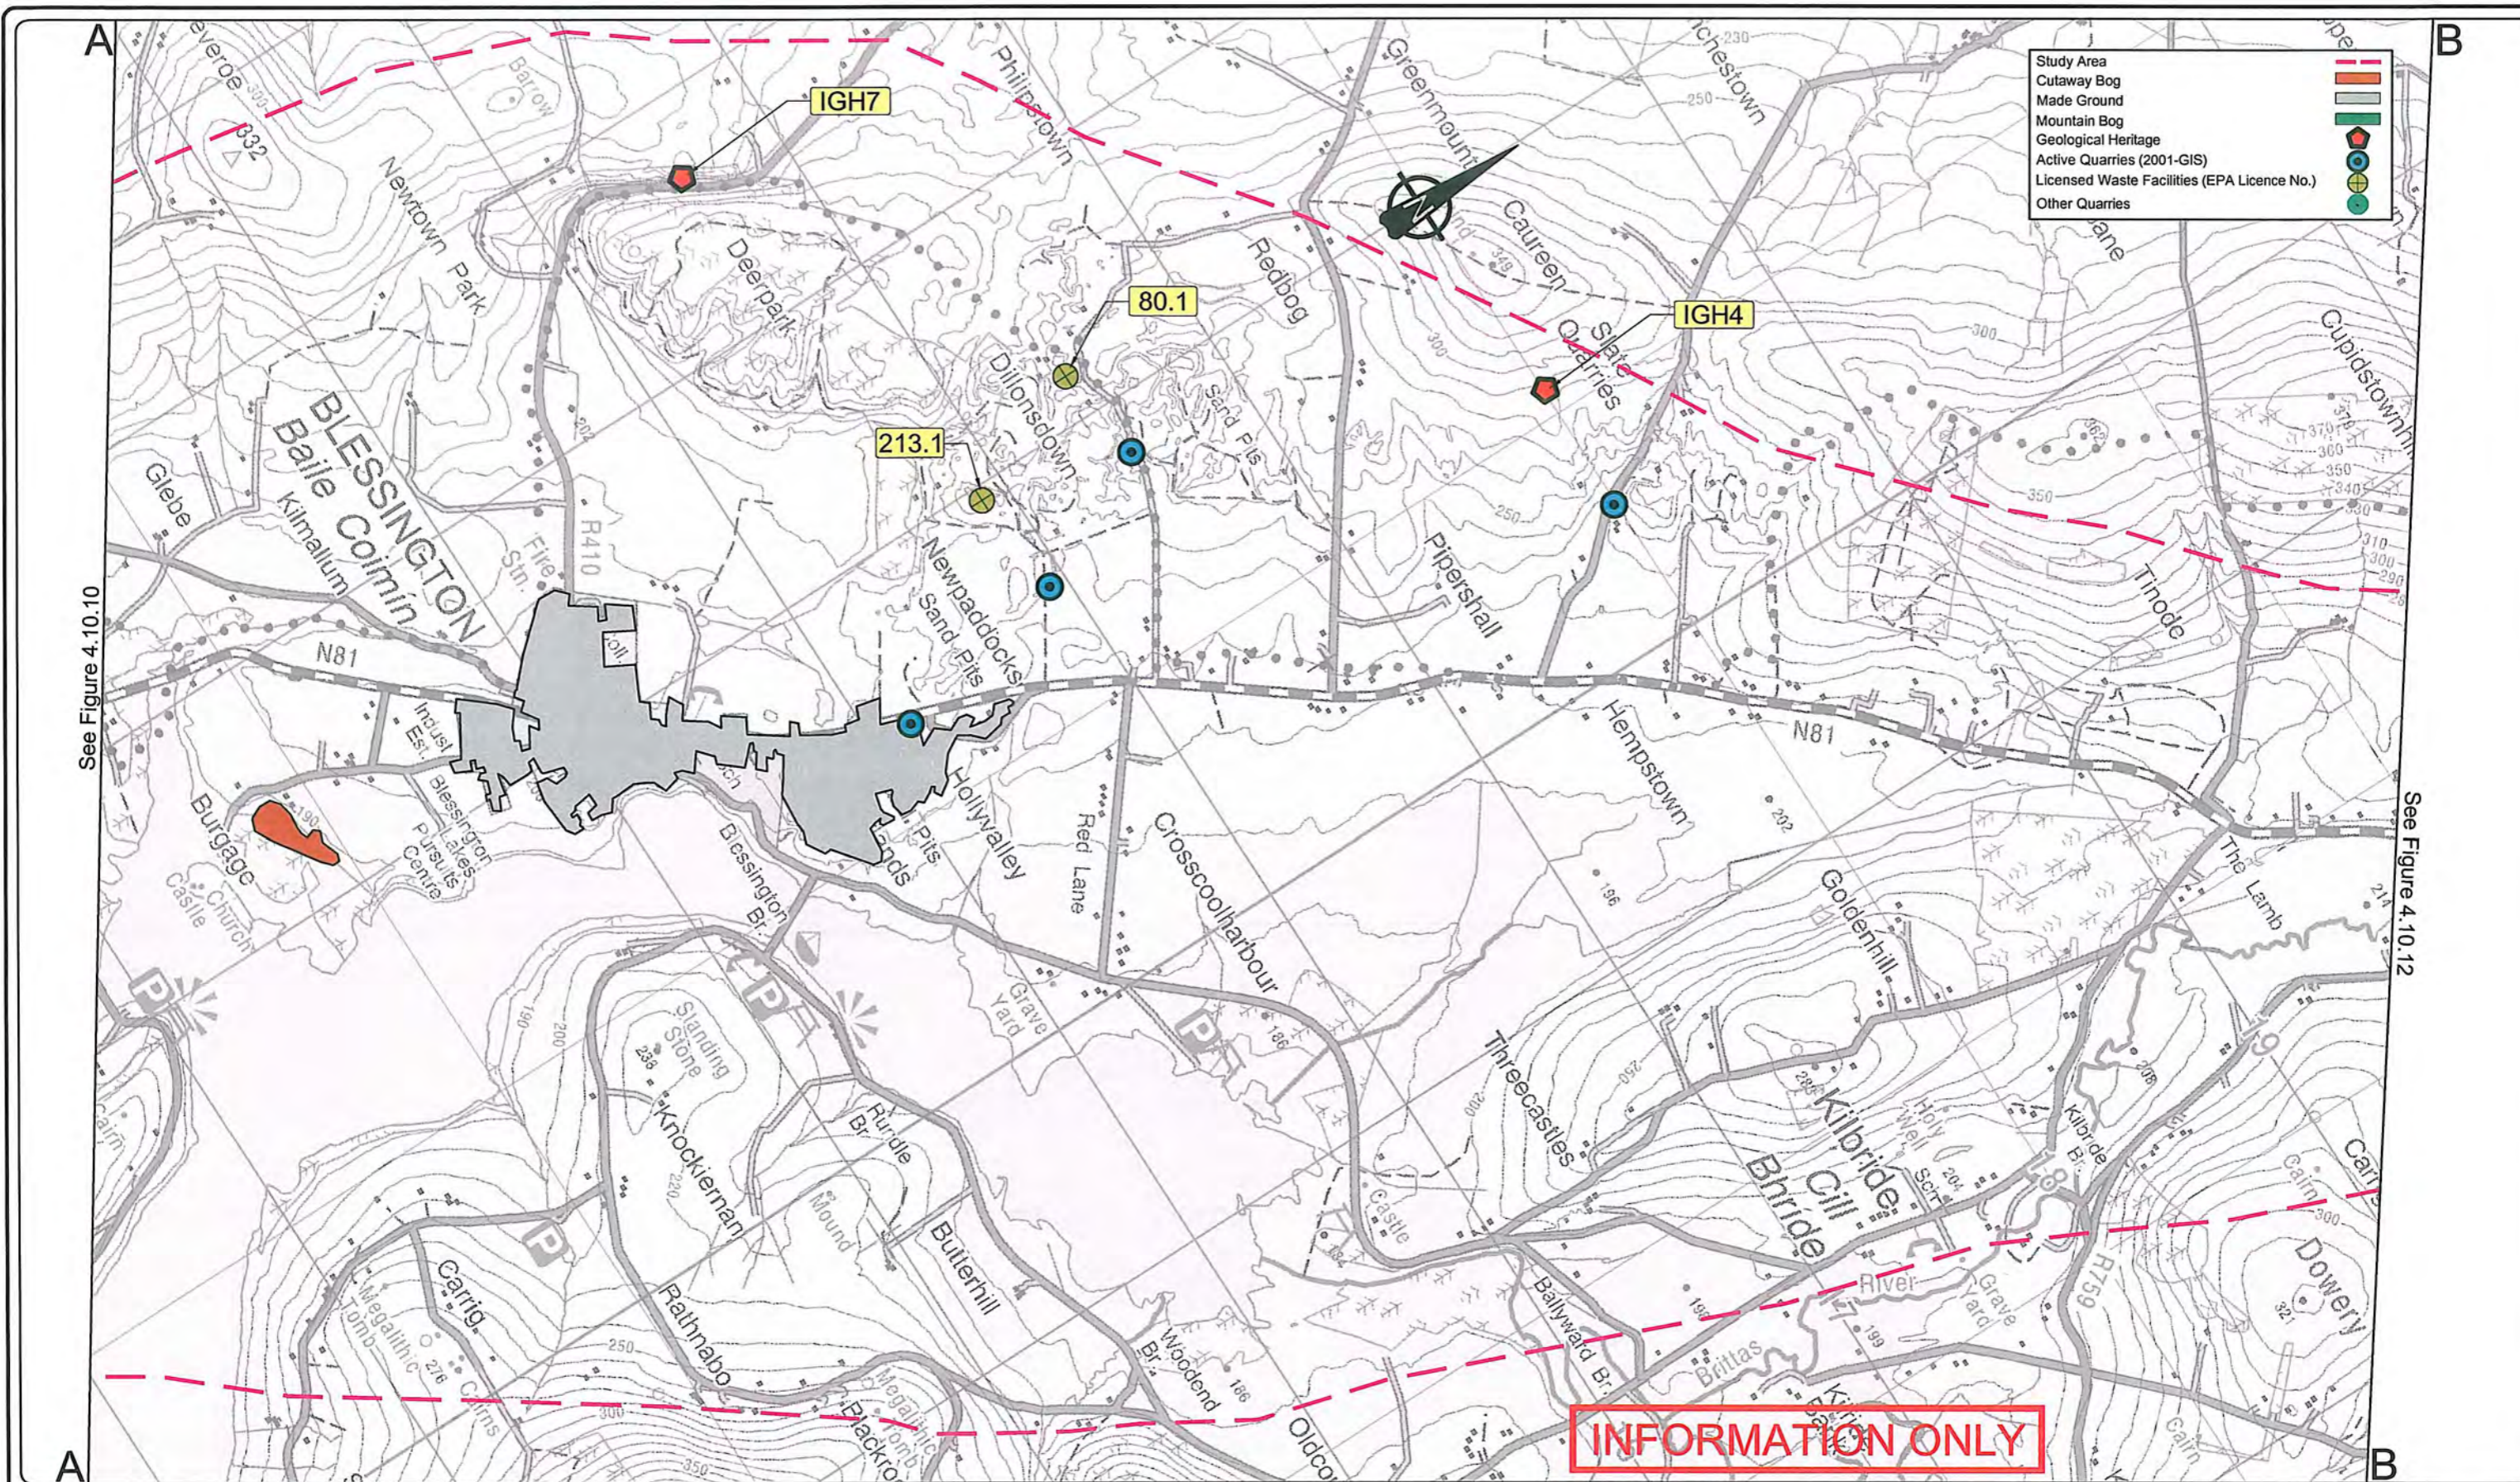

**Study Area**

- Cutaway Bog
- Made Ground
- Mountain Bog
- Geological Heritage
- Active Quarries (2001-GIS)
- Licensed Waste Facilities (EPA Licence No.)
- Other Quarries

See Figure 4.10.10

See Figure 4.10.12

**INFORMATION ONLY**

**Kildare**  
County Council



National Roads Design Office  
Maudlins, Naas, Co. Kildare, Ireland  
Tel: +353-45-898199, Fax: +353-45-875845, e-mail: kcc@kildarendo.com

**DESMOND PAGE BE, MA, MIEI**  
Chartered Engineer  
DIRECTOR of SERVICES  
Transportation & Public Safety


**JOHN COPPINGER BE, MIEI**  
SENIOR ENGINEER

PROJECT **N81 Hollywood Cross to Tallaght Road Improvement Scheme - Constraints Report**

DRAWING **GEOLOGICAL FEATURES (Sheet 2 of 3)**

Filename: N:\PROJECTS\NR0159\DRAWINGS\CONSTRAINTSRE Dwg.No. Figure 4.10.11

Scale: 1:25,000 @ A3  
Date: Feb.'09  
Drawn by: RAC  
Checked: WPC  
Revision:

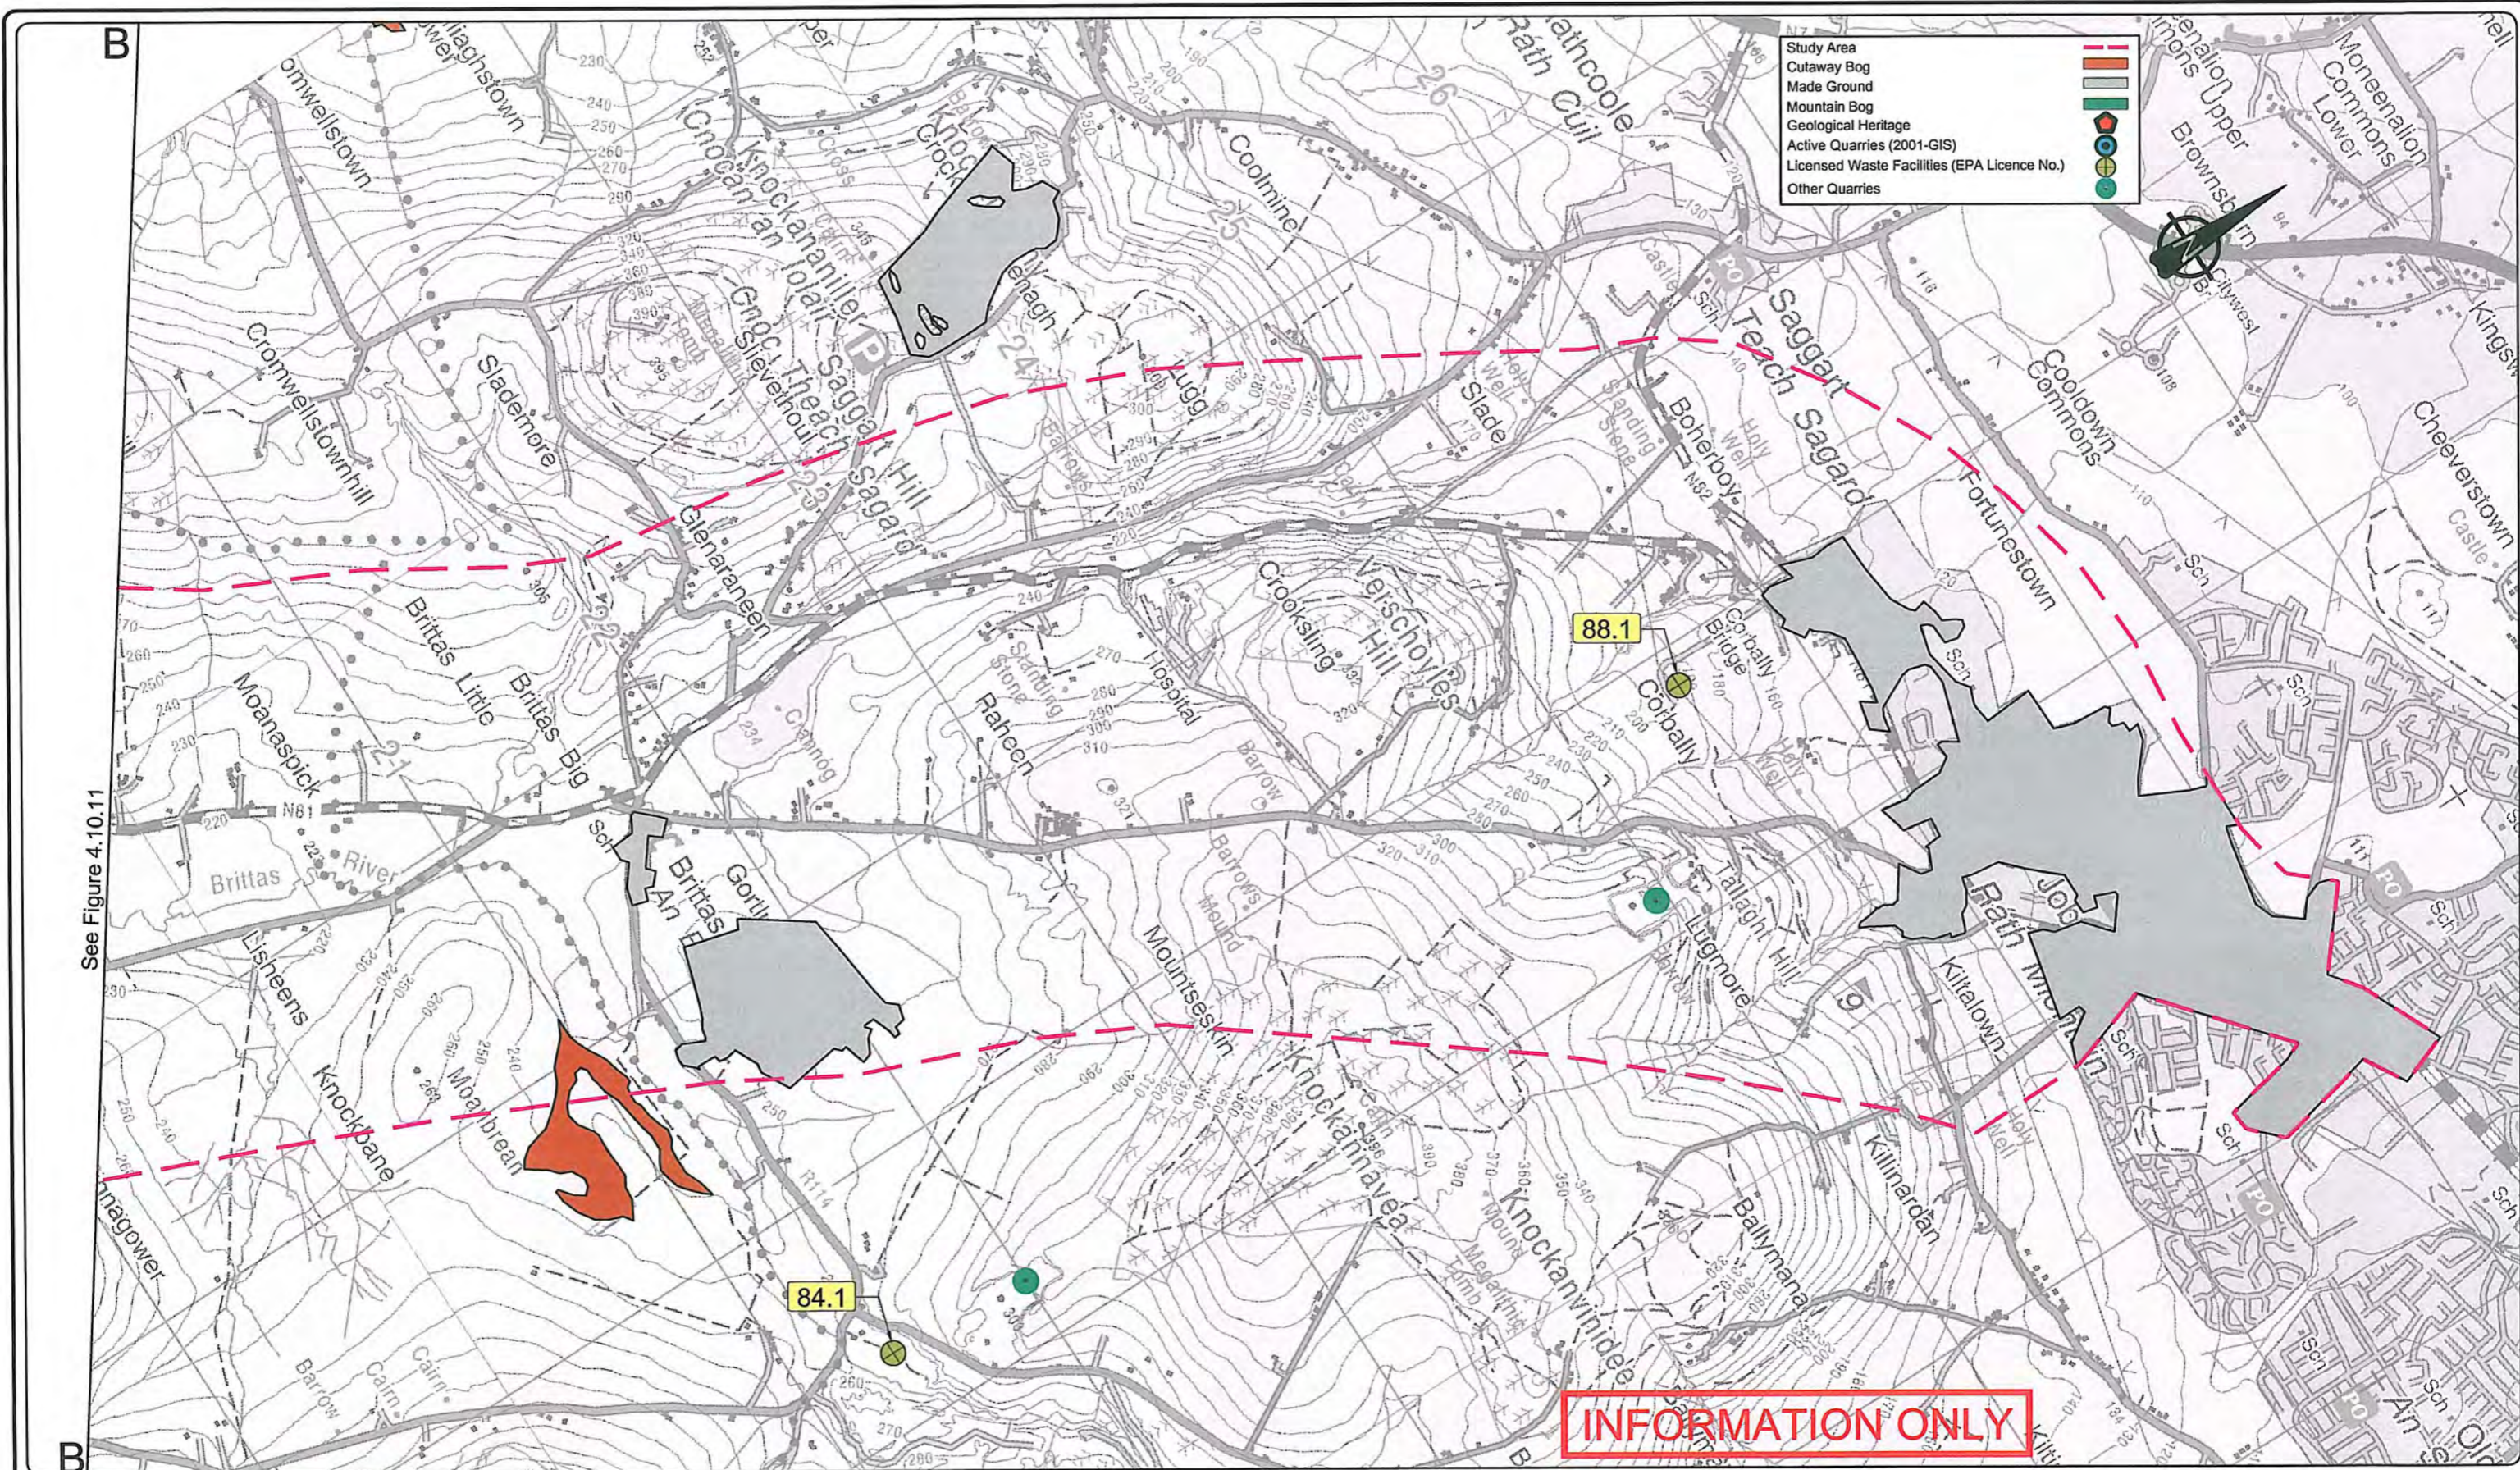

See Figure 4.10.11

B

**Kildare**  
County Council



National Roads Design Office

Maudlins, Naas, Co. Kildare, Ireland  
Tel: +353-45-898199, Fax: +353-45-875845, e-mail: kcc@kildarenrdo.com

DESMOND PAGE BE, MA, MIEI  
Chartered Engineer  
DIRECTOR of SERVICES  
Transportation & Public Safety

JOHN COPPINGER BE, MIEI  
SENIOR ENGINEER

PROJECT **N81 Hollywood Cross to Tallaght  
Road Improvement Scheme - Constraints Report**

DRAWING **GEOLOGICAL FEATURES (Sheet 3 of 3)**

Filename: N:\PROJECTS\N8159\DRAWINGS\CONSTRAINTSRE Dwg.No. Figure 4.10.12

Scale:  
1:25,000 @ A3

Date: Feb.'09

Drawn by: RAC

Checked: WPC

Revision: