

A

See Figure 4.10.17

A



**National Roads Design Office**  
 Maudlins, Naas, Co. Kildare, Ireland  
 Tel: +353-45-898199, Fax: +353-45-875845, e-mail: kcc@kildarendo.com


**DESMOND PAGE BE, MA, MIEI**  
 Chartered Engineer  
 DIRECTOR of SERVICES  
 Transportation & Public Safety

**JOHN COPPINGER BE, MIEI**  
 SENIOR ENGINEER

|           |   |
|-----------|---|
| PROJECT   | <b>N81 Hollywood Cross to Tallaght<br/>Road Improvement Scheme - Constraints Report</b> |
| DRAWING   | <b>AQUIFER CLASSIFICATION (Sheet 1 of 3)</b>  |
| Filename: | N:\PROJECTS\NR0159\DRAWINGS\CONSTRAINTSRE   |
| Dwg.No.   | Figure 4.10.16  |

|           |               |
|-----------|---------------|
| Scale:    | 1:25,000 @ A3 |
| Date:     | Feb.'09       |
| Drawn by: | RAC           |
| Checked:  | WPC           |
| Revision: |               |



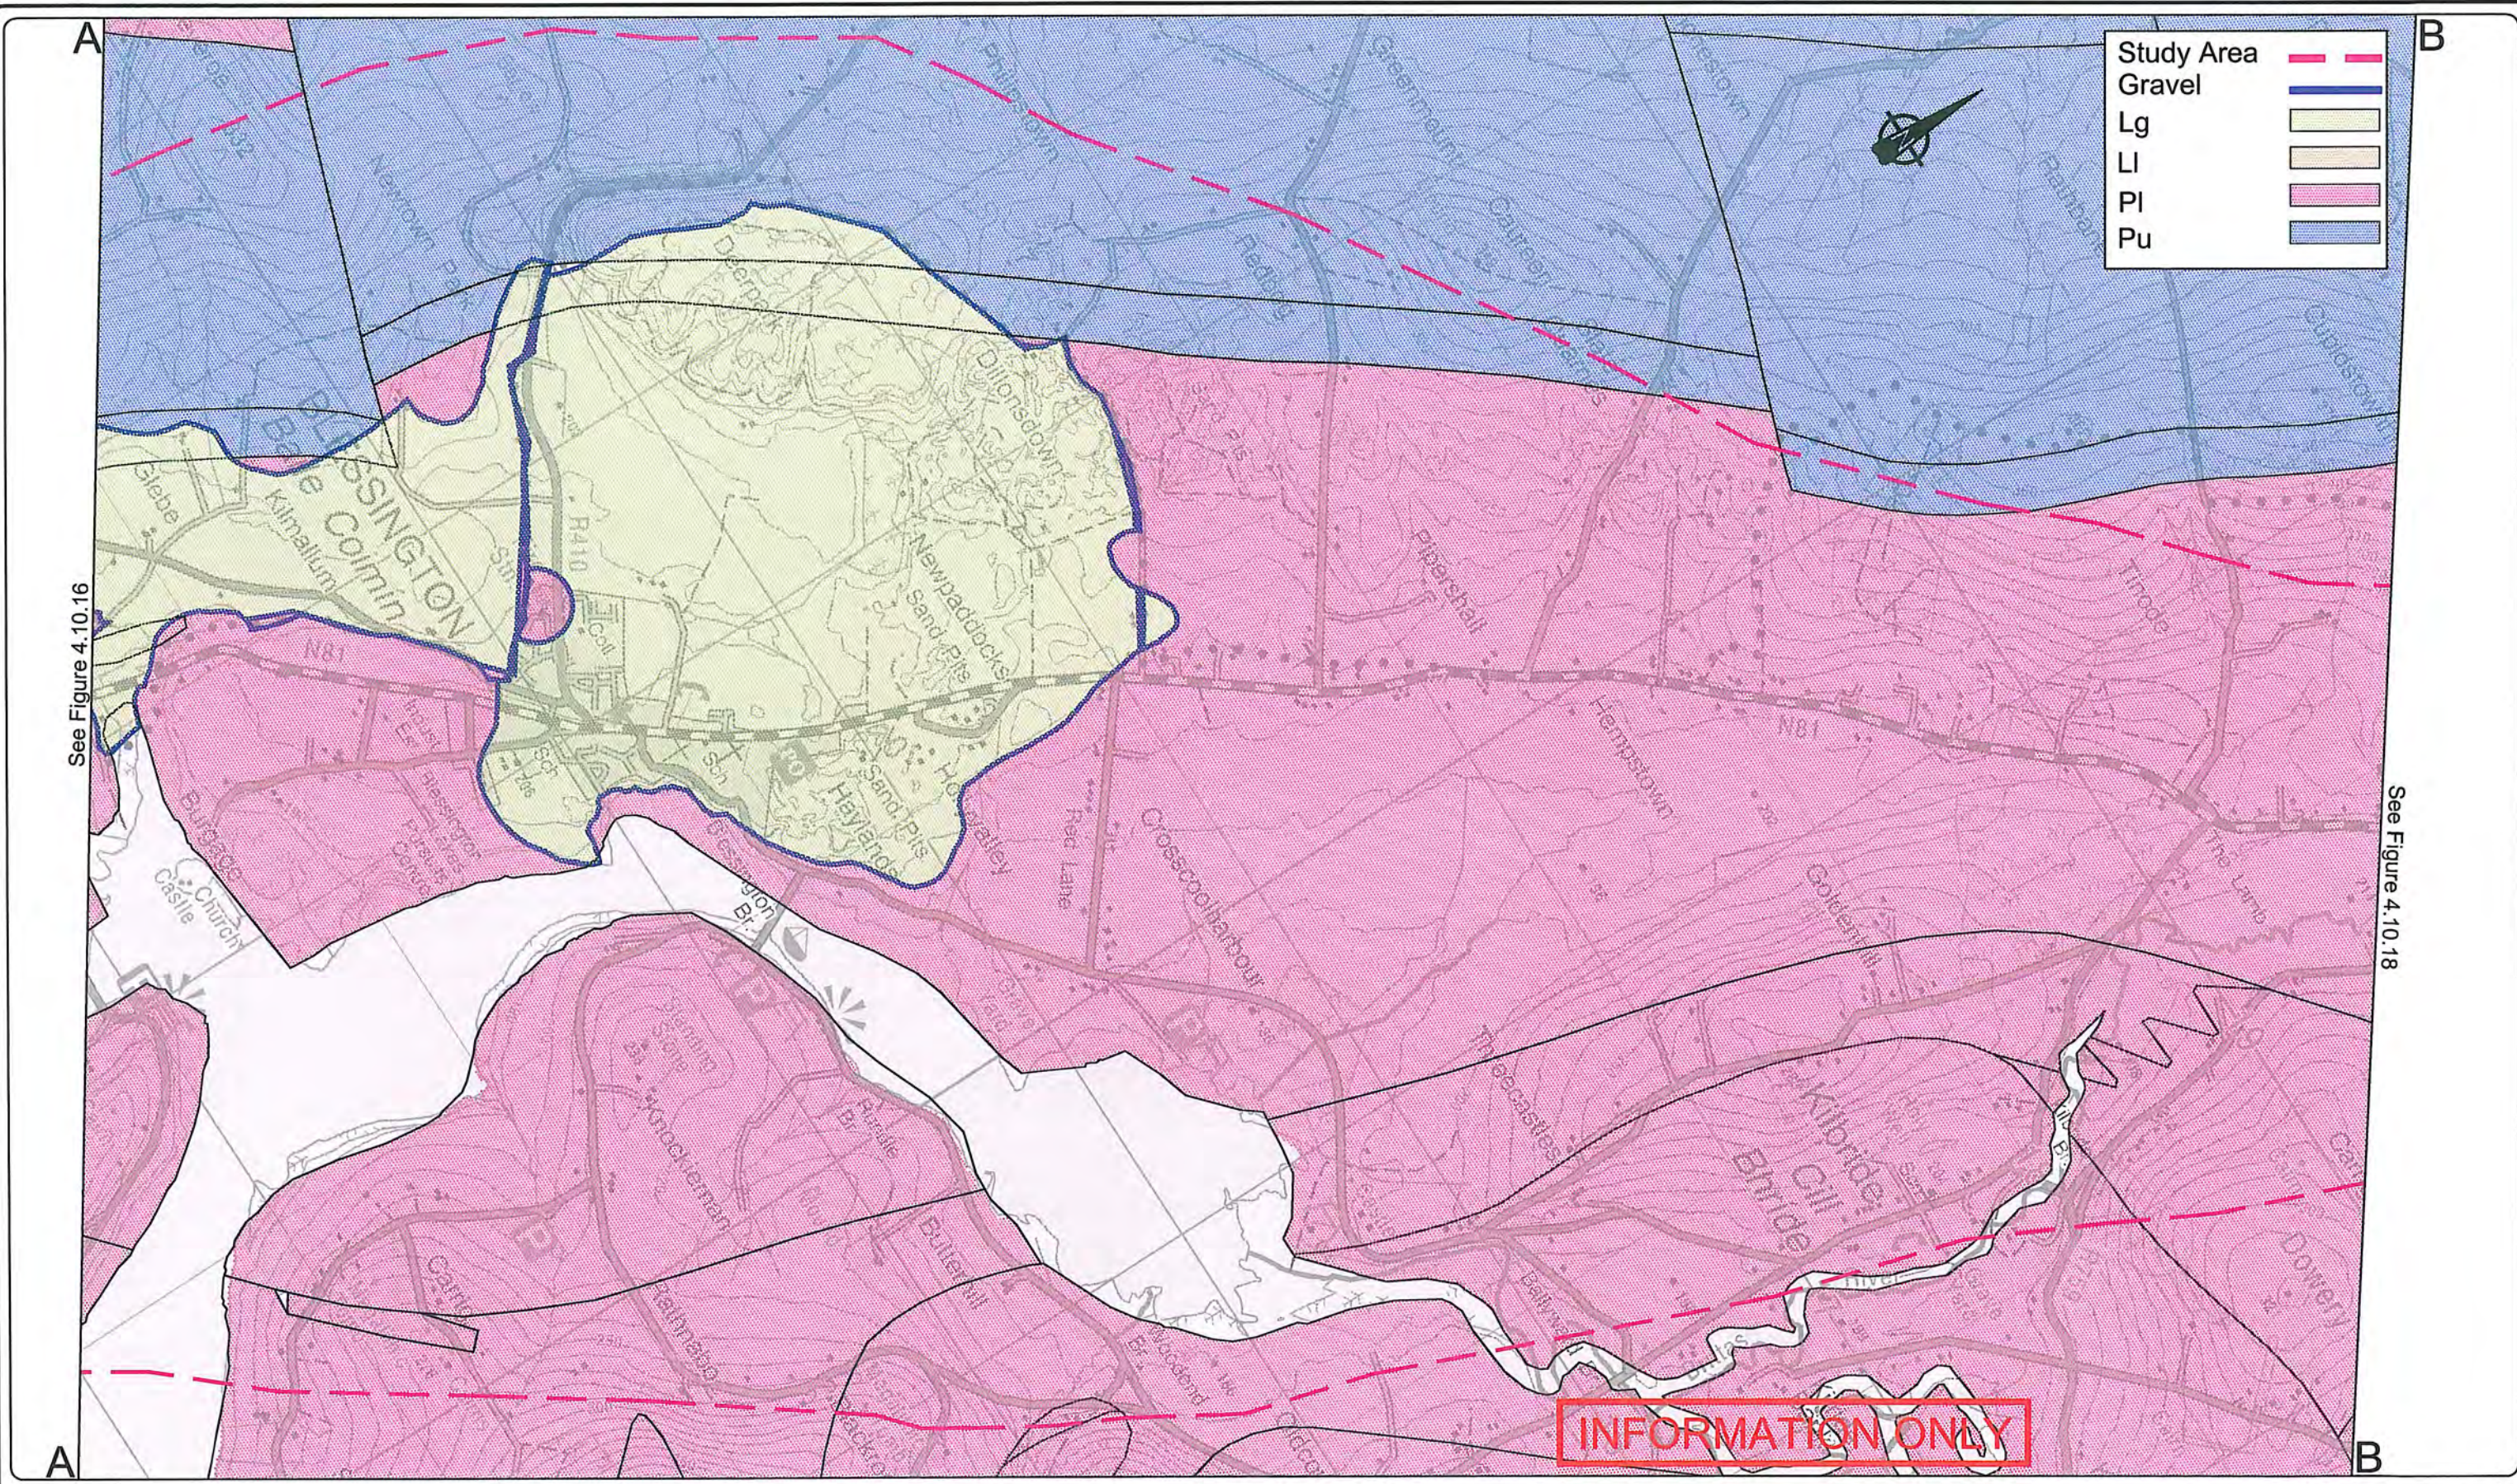

|            |  |
|------------|--|
| Study Area |  |
| Gravel     |  |
| Lg         |  |
| LI         |  |
| PI         |  |
| Pu         |  |

See Figure 4.10.16

See Figure 4.10.18

**INFORMATION ONLY**



**National Roads Design Office**  
 Maudlins, Naas, Co. Kildare, Ireland  
 Tel: +353-45-898199, Fax: +353-45-875845, e-mail: kcc@kildarendo.com


**DESMOND PAGE BE, MA, MIEI**  
 Chartered Engineer  
 DIRECTOR of SERVICES  
 Transportation & Public Safety

**JOHN COPPINGER BE, MIEI**  
 SENIOR ENGINEER

|           |   |
|-----------|---|
| PROJECT   | <b>N81 Hollywood Cross to Tallaght Road Improvement Scheme - Constraints Report</b> |
| DRAWING   | <b>AQUIFER CLASSIFICATION (Sheet 2 of 3)</b>  |
| Filename: | N:\PROJECTS\NR0159\DRAWINGS\CONSTRAINTSRE   |
| Dwg.No.   | Figure 4.10.17  |

|           |               |
|-----------|---------------|
| Scale:    | 1:25,000 @ A3 |
| Date:     | Feb.'09       |
| Drawn by: | RAC           |
| Checked:  | WPC           |
| Revision: |               |



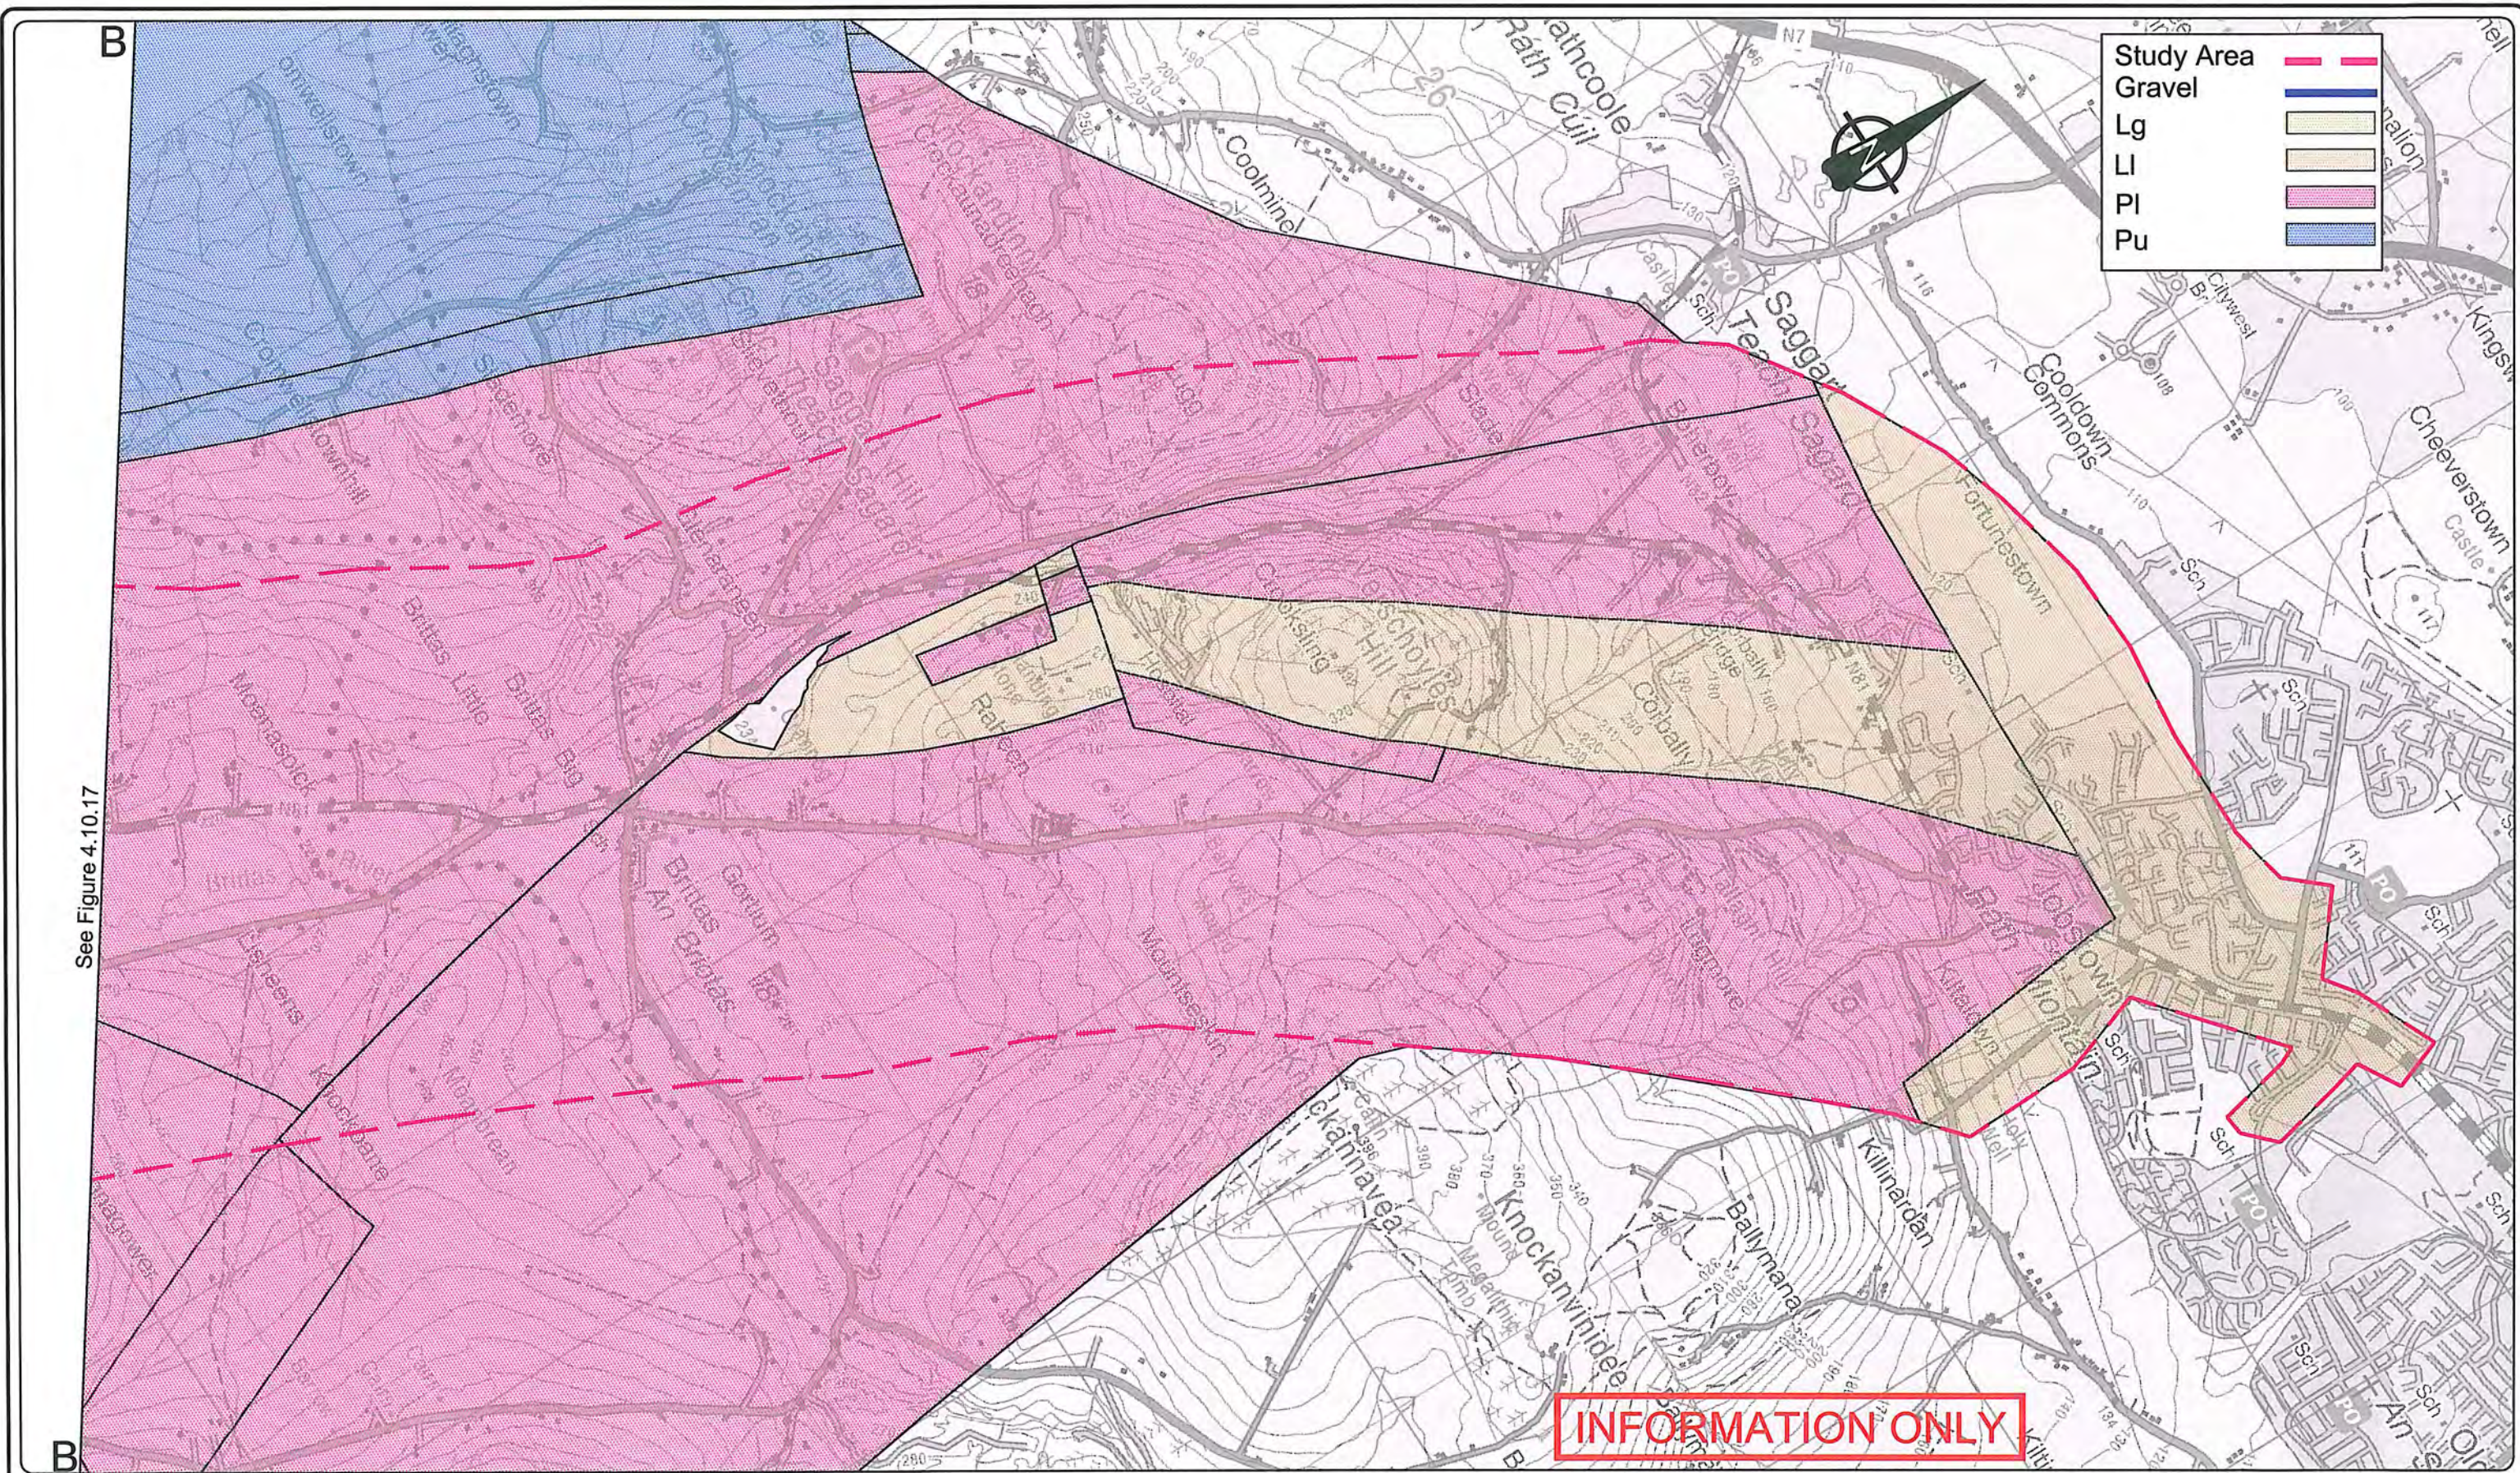

See Figure 4.10.17



National Roads Design Office

Maudlins, Naas, Co. Kildare, Ireland  
Tel: +353-45-898199, Fax: +353-45-875845, e-mail: kcc@kildarendo.com

DESMOND PAGE BE, MA, MIEI  
Chartered Engineer  
DIRECTOR of SERVICES  
Transportation & Public Safety

JOHN COPPINGER BE, MIEI  
SENIOR ENGINEER

PROJECT N81 Hollywood Cross to Tallaght  
Road Improvement Scheme - Constraints Report

DRAWING  
AQUIFER CLASSIFICATION (Sheet 3 of 3)

Filename: N:\PROJECTS\NR0159\DRAWINGS\CONSTRAINTSRE Dwg.No. Figure 4.10.18

Scale:  
1:25,000 @ A3  
Date:  
Feb.'09  
Drawn by:  
RAC  
Checked:  
WPC  
Revision: