


B

C

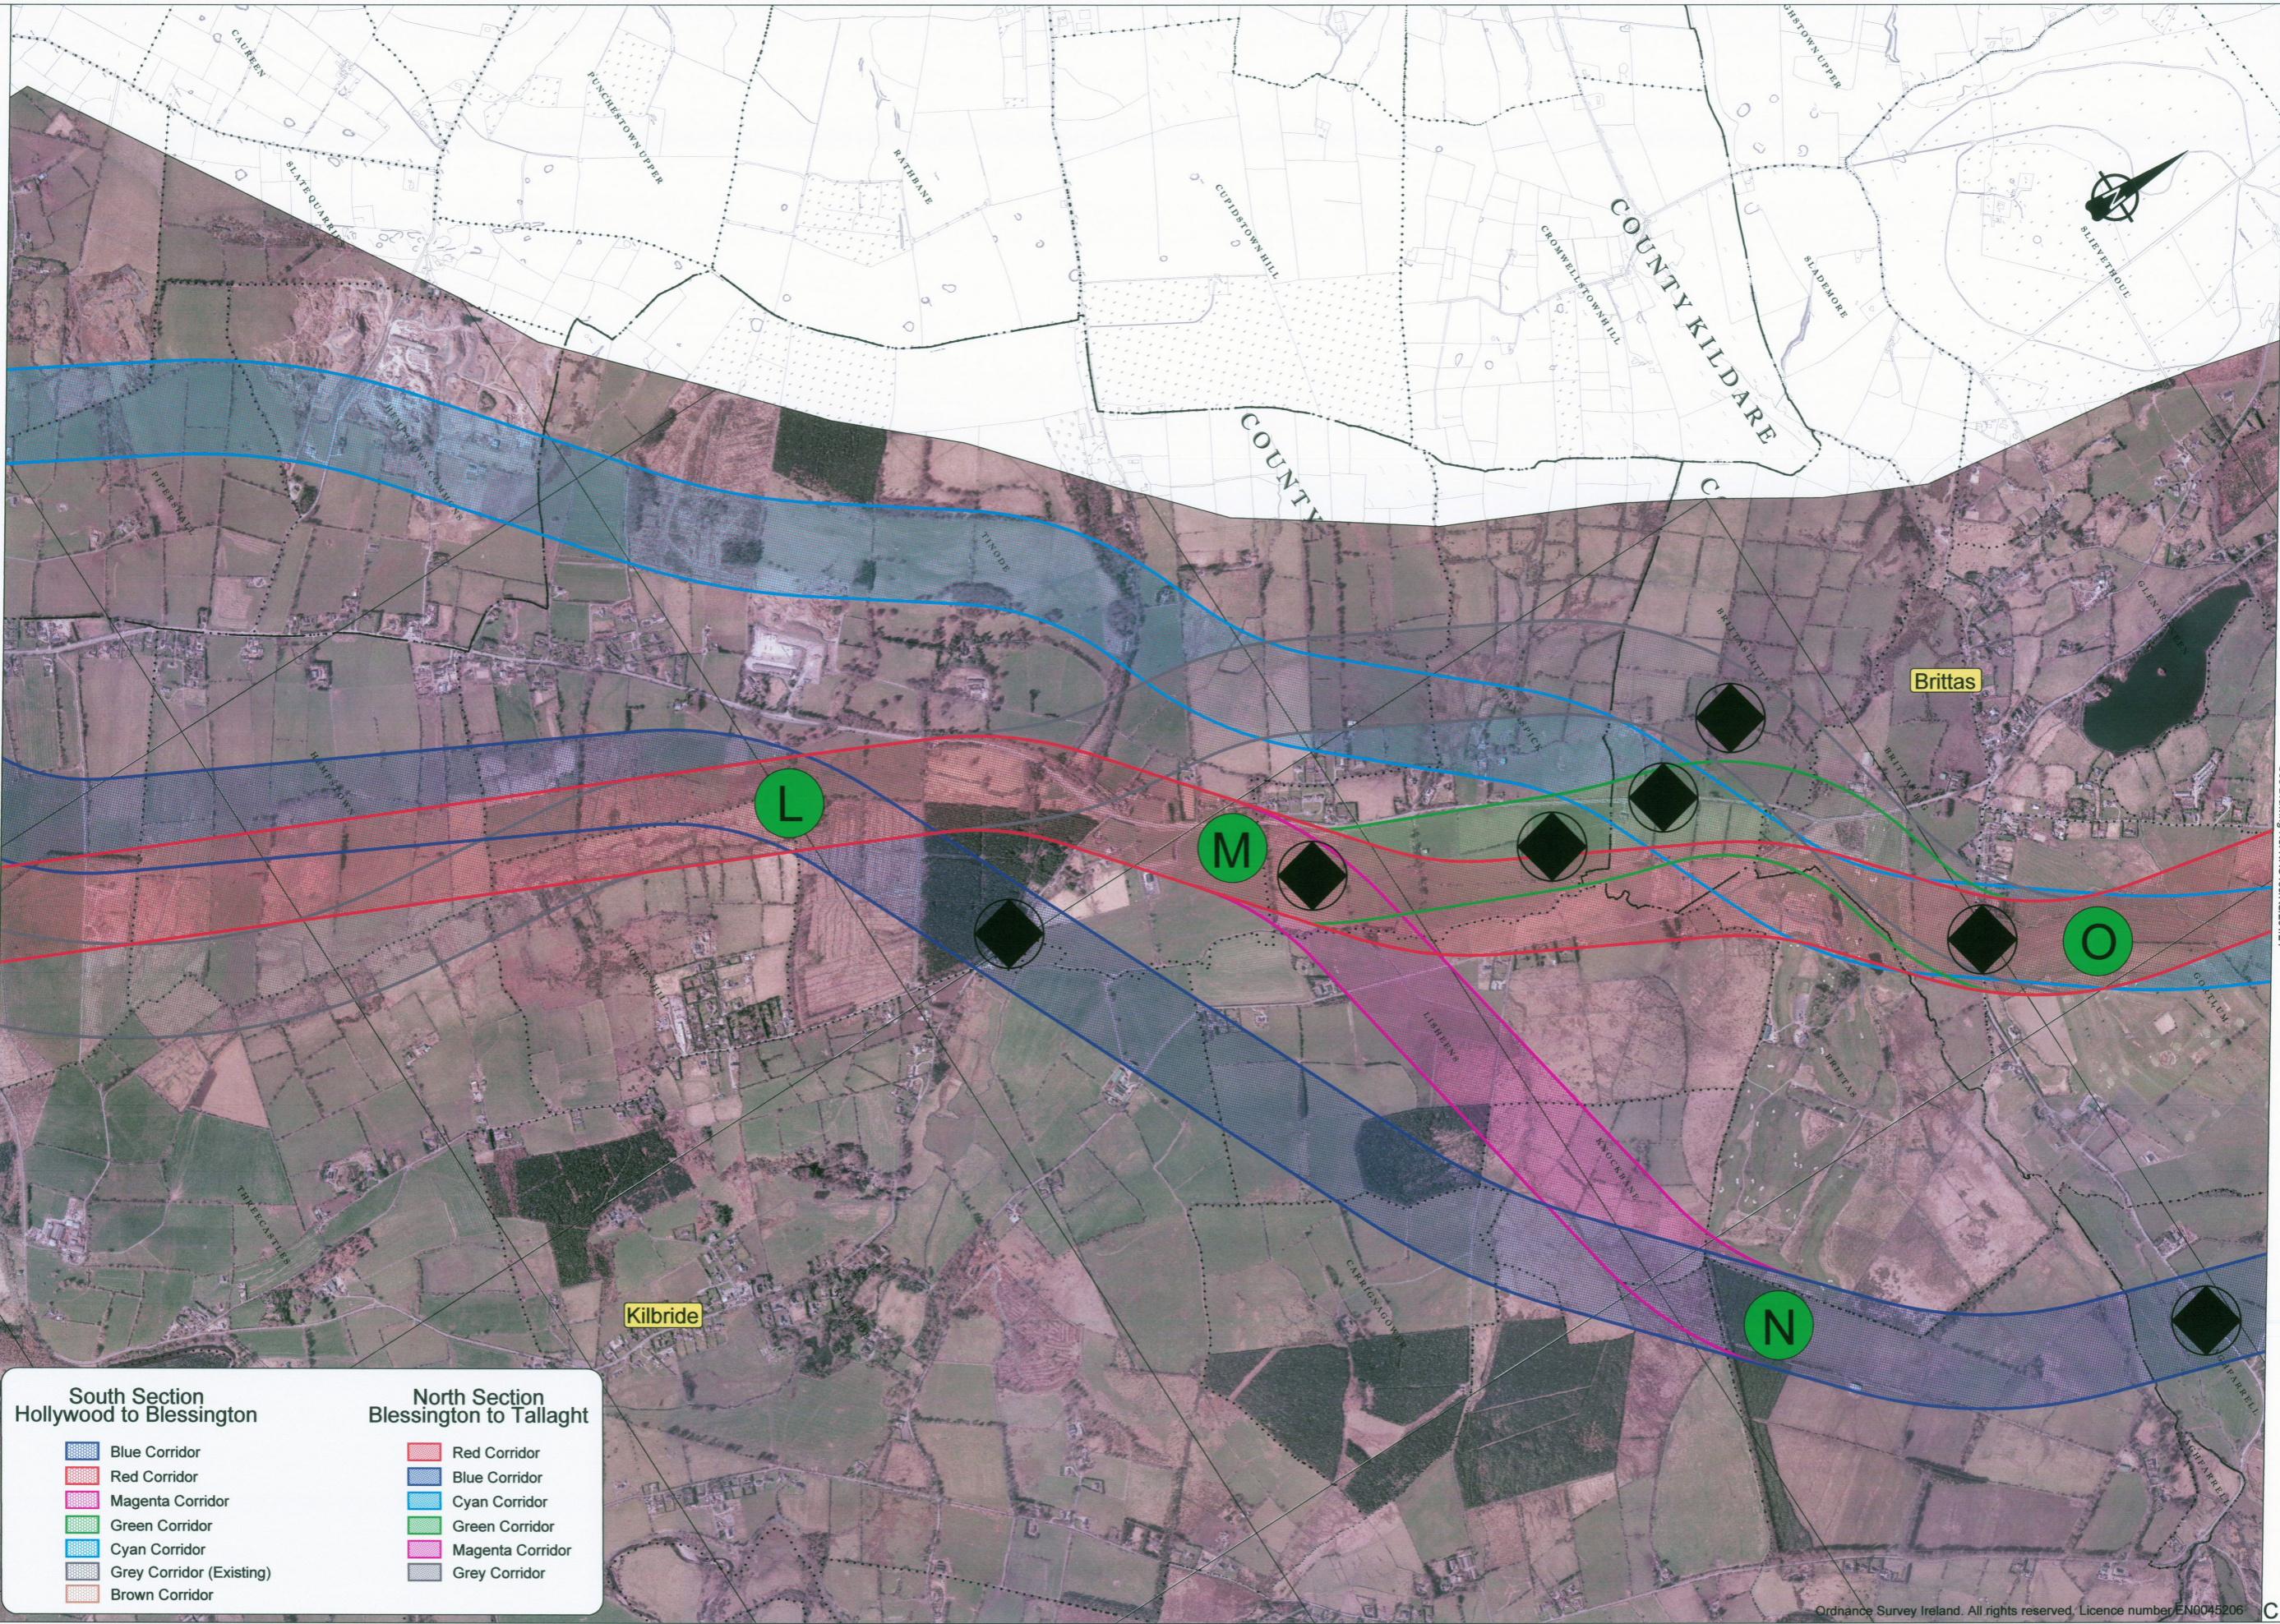

See Drawing No. NRO159/RS/201/22

See Drawing No. NRO159/RS/201/24

South Section Hollywood to Blessington		North Section Blessington to Tallaght	
	Blue Corridor		Red Corridor
	Red Corridor		Blue Corridor
	Magenta Corridor		Cyan Corridor
	Green Corridor		Green Corridor
	Cyan Corridor		Magenta Corridor
	Grey Corridor (Existing)		Grey Corridor
	Brown Corridor		

Ordnance Survey Ireland. All rights reserved. Licence number EN0045206

Plan

Legend

- Corridor Nodes
- Possible Junction Locations
- Possible Location of Change in Road Cross Section

Kildare County Council

 National Roads Design Office
 Maudins, Nass, Co. Kildare, Ireland
 Tel: +353-45-898199, Fax: +353-45-875845, e-mail: kcc@kildarecdo.com

MICHAEL O' LEARY
 ACTING DIRECTOR OF SERVICES
 Transportation & Public Safety

J. COPPINGER BE, MIE
 SENIOR ENGINEER

REVISIONS	Suffix	Initials	Date	Description
0			April '10	Public Consultation

STAGE

PRELIMINARY

N.R.A. APPROVAL

TENDER

CONTRACT

PROJECT NRO159 N81Hollywood Cross to Tallaght Road Improvement Scheme

DRAWING Public Consultation | **SHEET 3 of 4**

Filename: N:\Projects\NRO159\Drawing\200RS\201 Dwg.No: NRO159 RS 201 23

Scale: 1: 10,000 @ A1

Date: April 2010

Drawn by: B.K.

Checked:

Revision