

Appendix D

Kildare Town Centre

Land Use Survey

and Vacancy Survey



Maps

- Map BU-001 Building Use – Town Centre Ground Floor
- Map BU-002 Building Use – Town Centre First Floor
- Map BU-003 Building Use - Town Centre Vacancy Ground Floor
- Map BU-004 Building Use - Town Centre Vacancy First Floor

The Kildare Town Local Area Plan 2023-2029 was adopted by the Elected Members of the Kildare Newbridge Municipal District on the 26th of October and is effective from the 6th December 2023.



**Planning Department,
Kildare County Council,
Áras Chill Dara,
Devoy Park, Naas,
Co. Kildare W91 X77F**




Kildare County Council
 Planning Department
 Áras Chill Dara
 Devoy Park Naas
 Co Kildare

Kildare Town Local Area Plan 2023 - 2029

Legend:

- Town Centre Zoning Boundary
- Building Use Ground Floor**
- Civic / Cultural
- Commerical
- Educational
- Food & Hospitality
- Religious
- Residential
- Retail
- Sport & Recreation
- Under Development
- Vacant

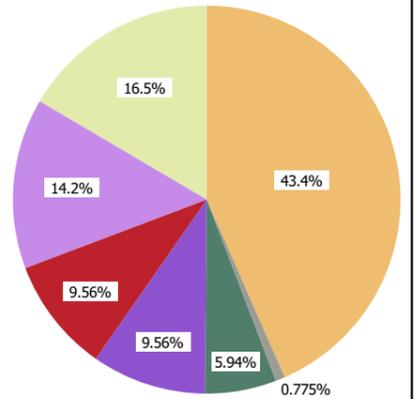

- Residential
- Retail
- Food & Hospitality
- Vacant
- Civic / Cultural
- Commerical
- Religious


Stage	Date	Description
Kildare Town Local Area Plan	06/12/2023	Date the Plan comes into effect
Kildare Town Local Area Plan	26/10/2023	Plan adopted by Elected Members

Building Use - Town Centre Ground Floor

Scale: N.T.S.	Map Ref: BU-001
Date: October 2023	Drawing No.: 200/23/1391

Ordnance Survey Ireland data reproduced under OSI Licence number OYAL5025173 © Ordnance Survey Ireland / Government of Ireland/Kildare	Drawn By: M O'Loughlin Date: 26/10/2023	Checked By: L Crawford Date: 26/10/2023	Approved By: J O'Reilly Date: 26/10/2023
--	---	---	--

This drawing is to be read in conjunction with the written statement

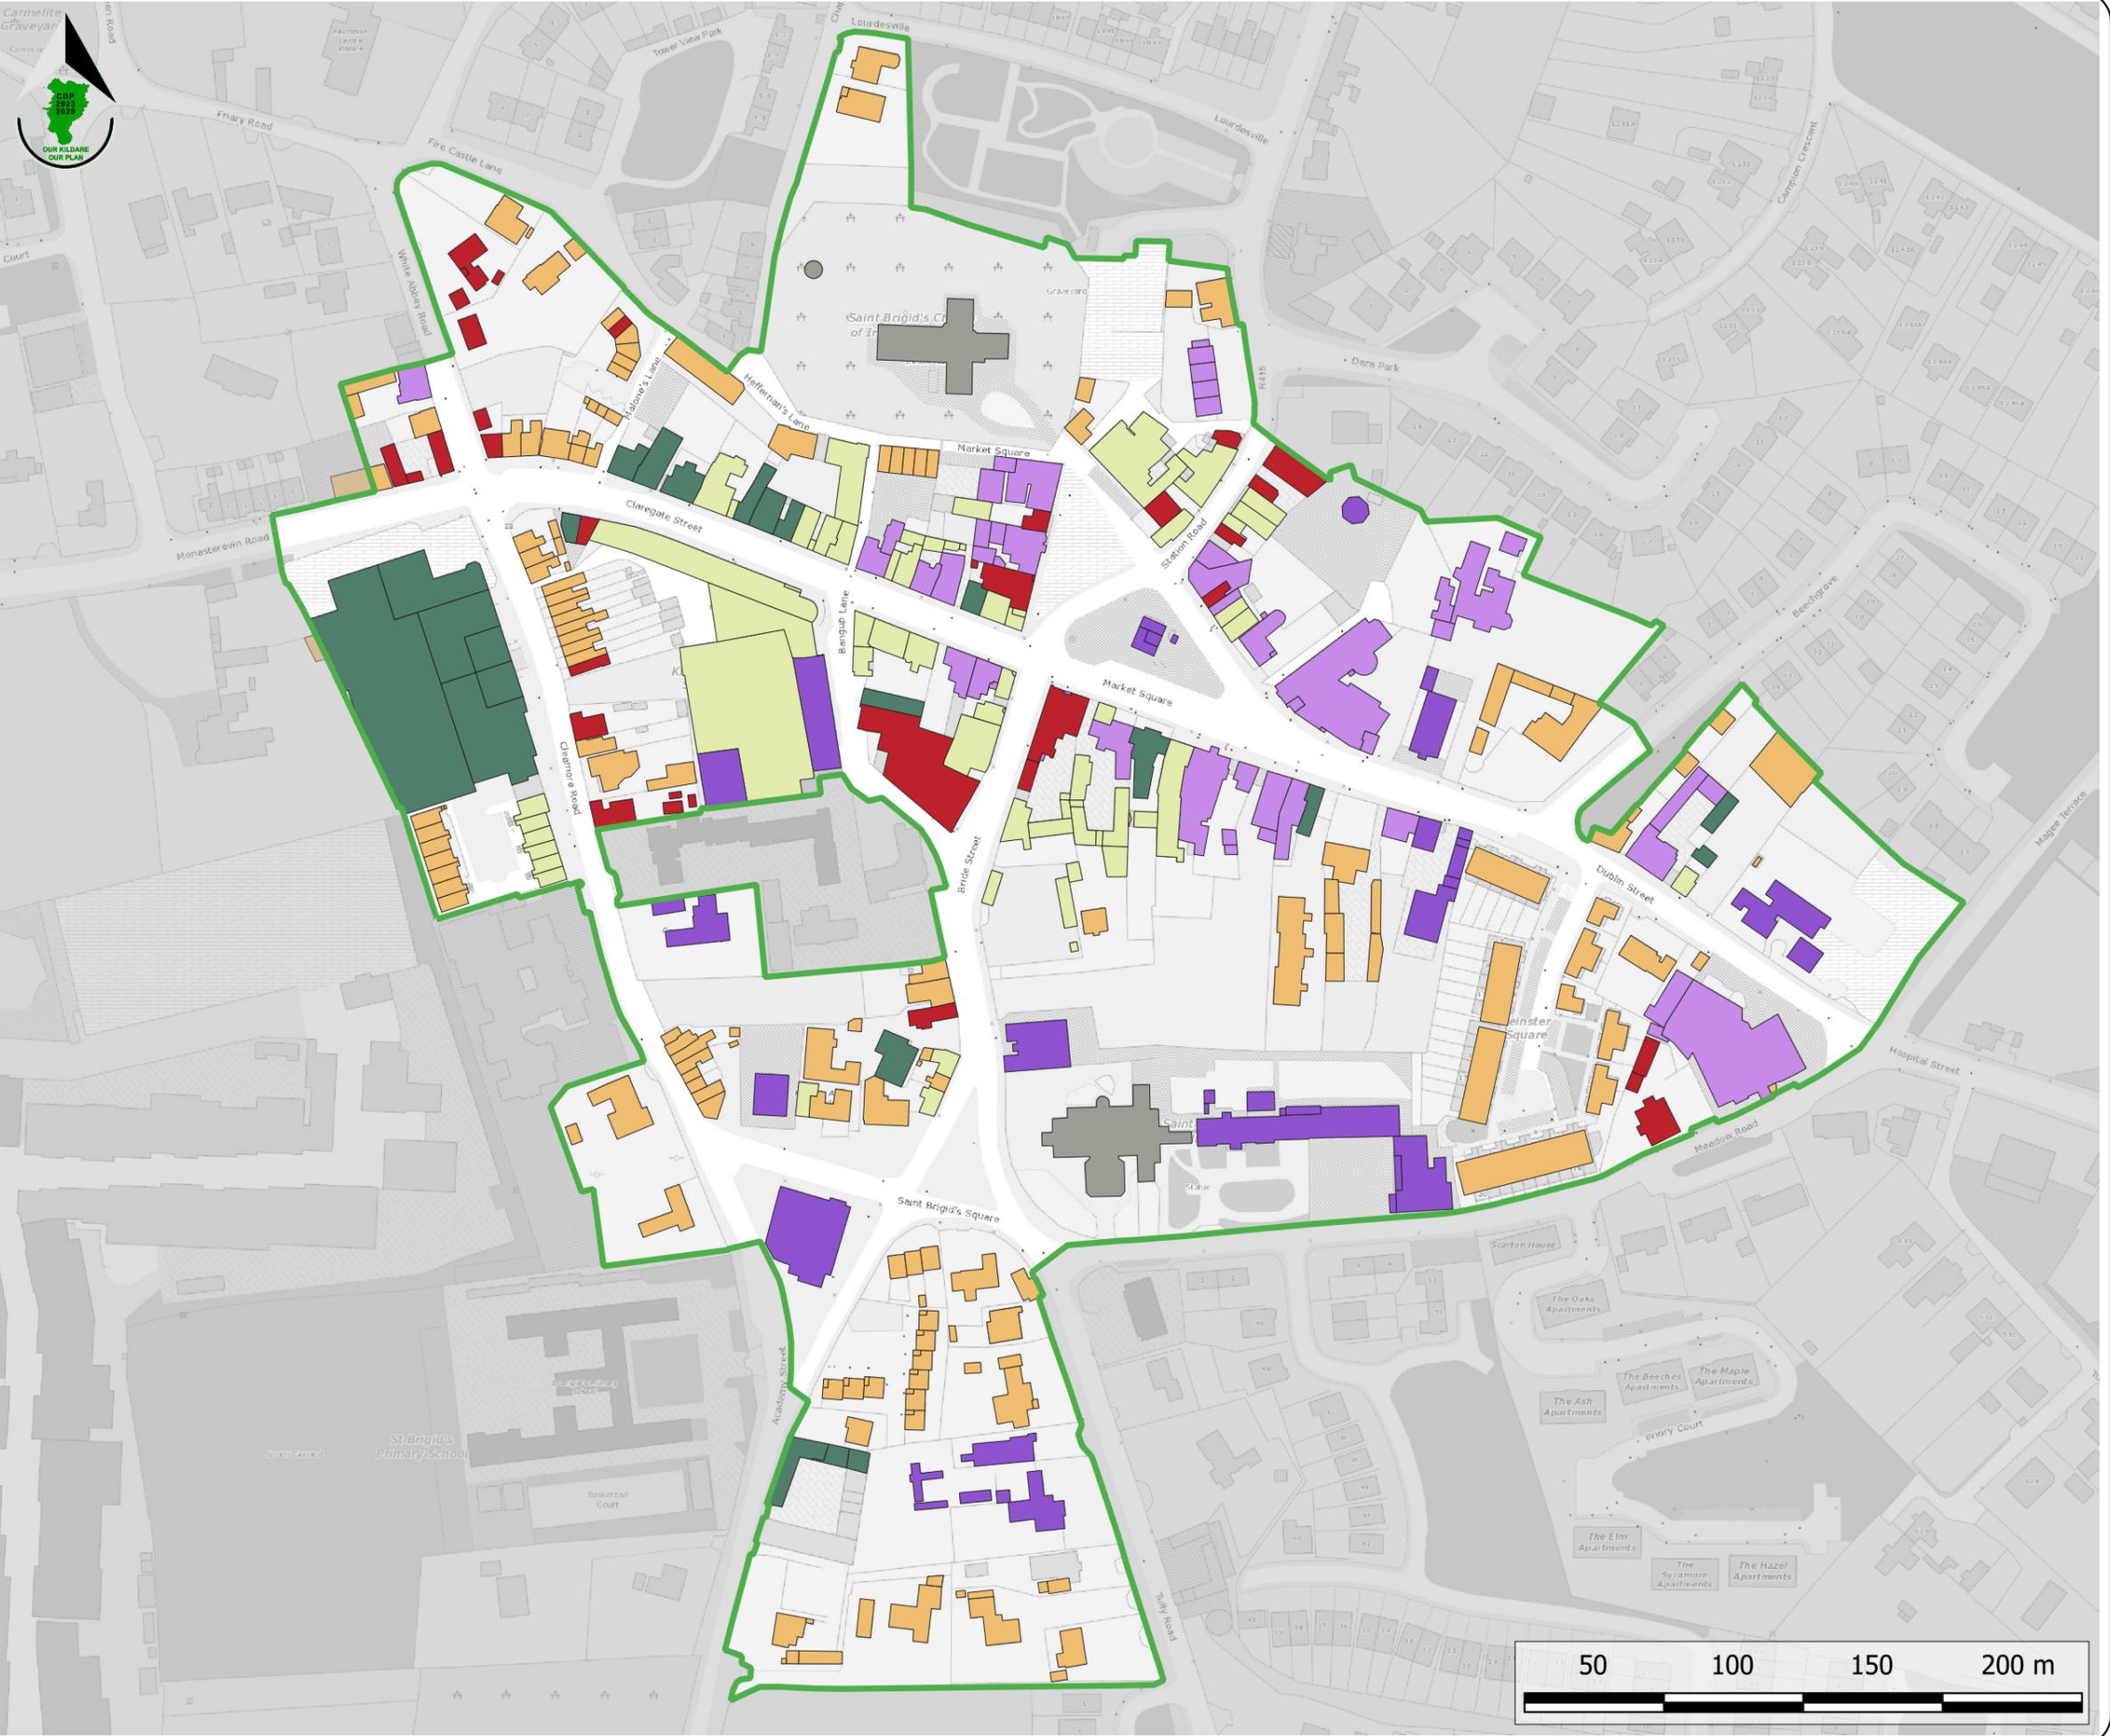




Kildare County Council
 Planning Department
 Áras Chill Dara
 Devoy Park Naas
 Co Kildare

**Kildare Town
 Local Area Plan 2023 - 2029**

Legend:

- Town Centre Zoning Boundary
- Building Use First Floor**
- Civic / Cultural
- Commerical
- Educational
- Food & Hospitality
- Religious
- Residential
- Retail
- Sport & Recreation
- Under Development
- Vacant

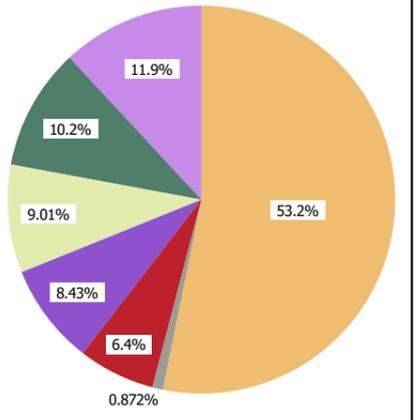

- Residential
- Food & Hospitality
- Commerical
- Retail
- Civic / Cultural
- Vacant
- Religious



Stage	Date	Description
Kildare Town Local Area Plan	06/12/2023	Date the Plan comes into effect
Kildare Town Local Area Plan	26/10/2023	Plan adopted by Elected Members


**Building Use - Town Centre
 First Floor**

Scale: N.T.S.	Map Ref: BU-002
Date: October 2023	Drawing No.: 200/23/1391

Drawn By: M O'Loughlin Date: 26/10/2023	Checked By: L Crawford Date: 26/10/2023	Approved By: J O'Reilly Date: 26/10/2023
--	--	---

This drawing is to be read in conjunction with the written statement

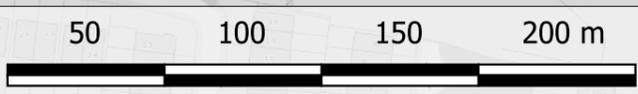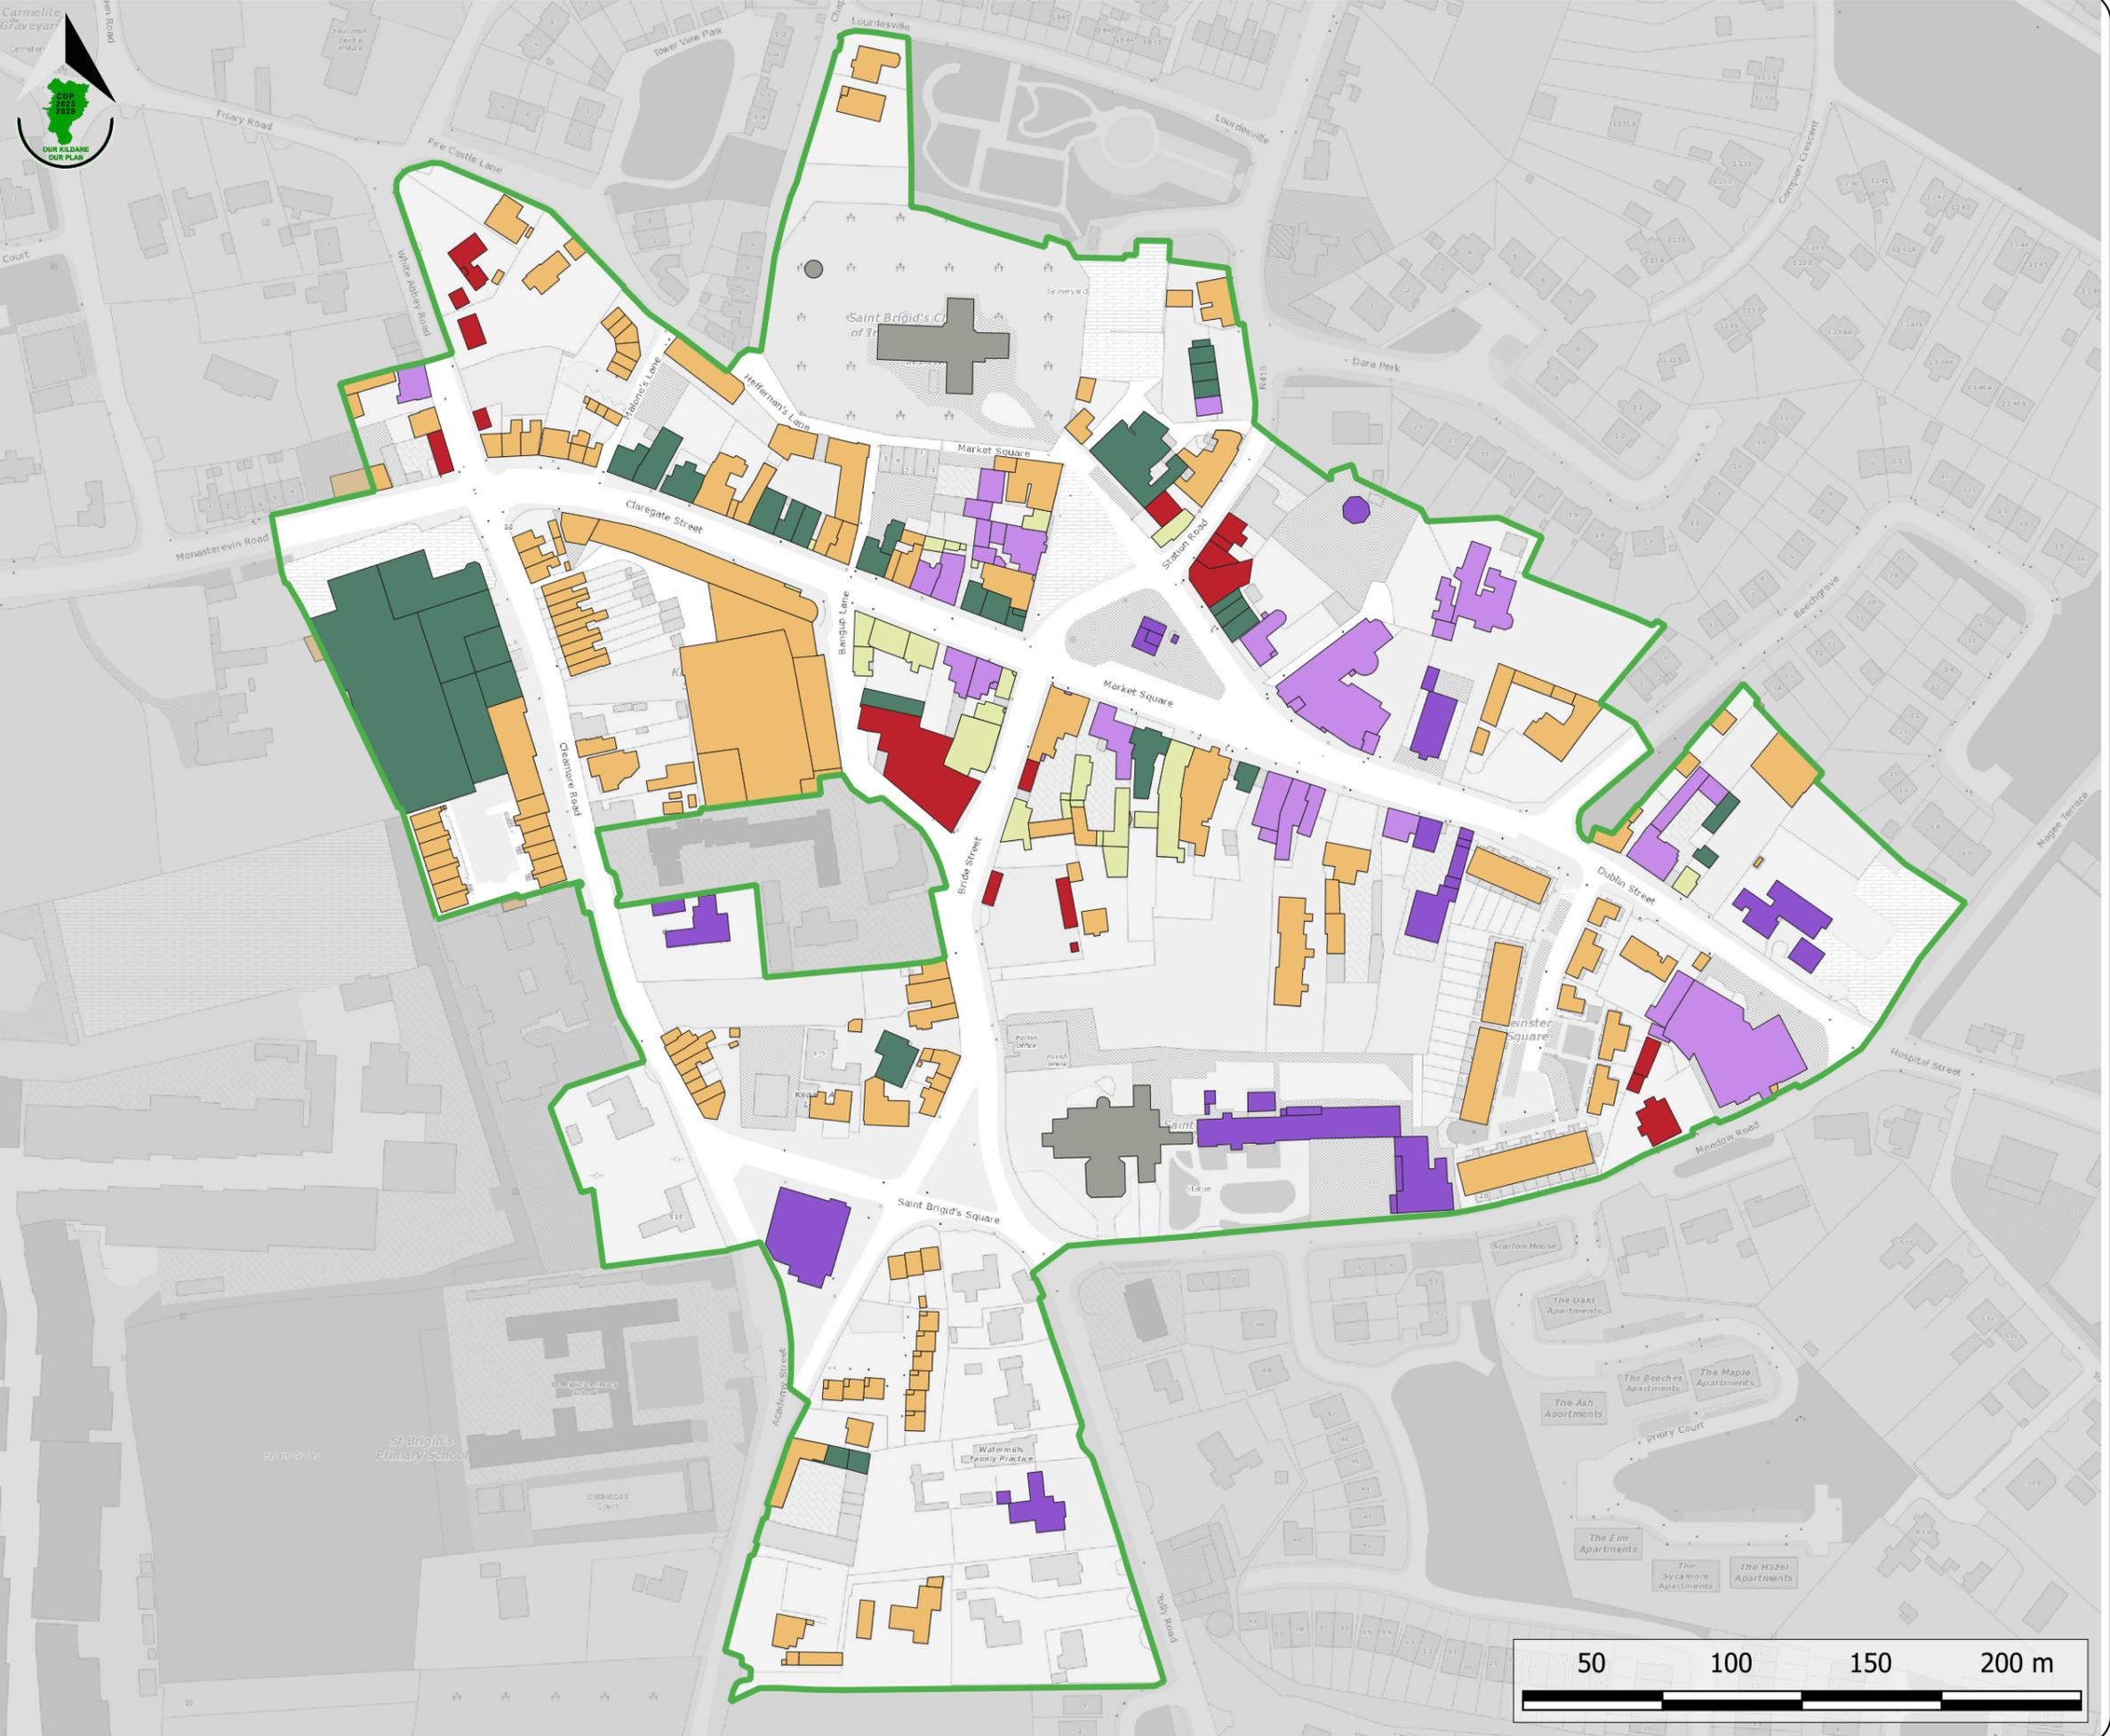

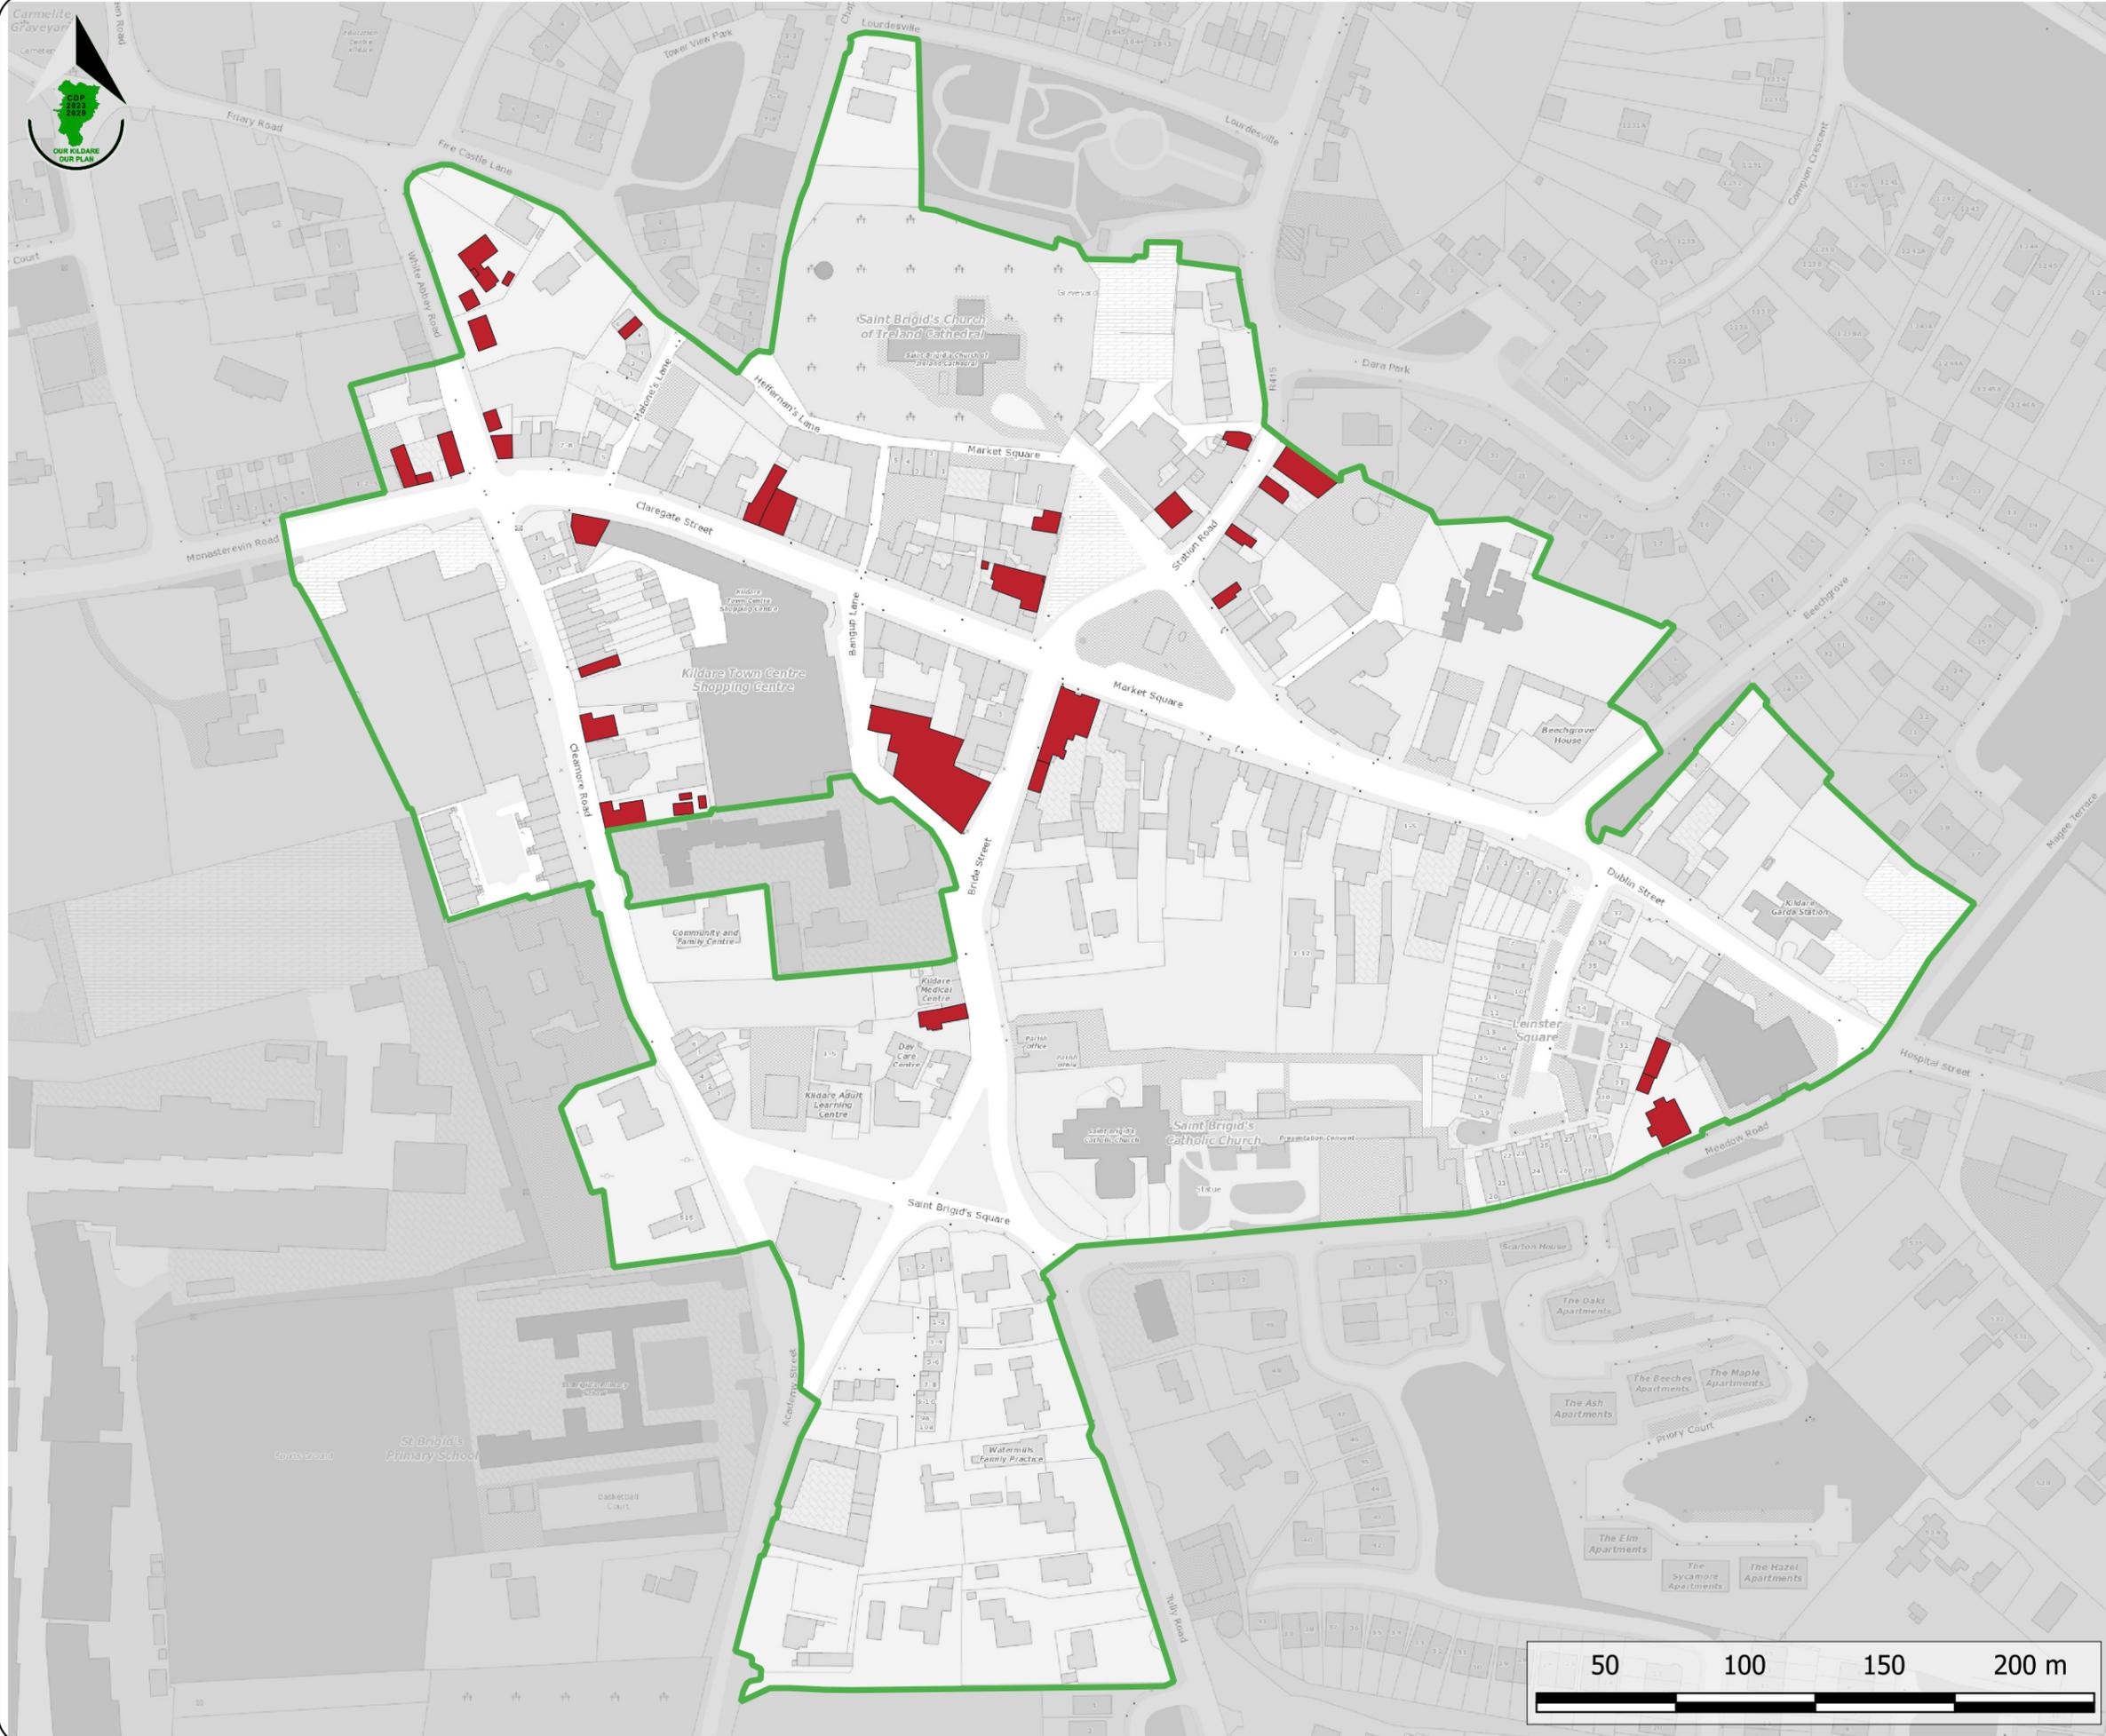

Kildare County Council
 Planning Department
 Áras Chill Dara
 Devoy Park Naas
 Co Kildare

**Kildare Town
 Local Area Plan 2023 - 2029**

Legend:

- Town Centre Zoning Boundary
- Vacant Units

Stage	Date	Description
Kildare Town Local Area Plan	06/12/2023	Date the Plan comes into effect
Kildare Town Local Area Plan	26/10/2023	Plan adopted by Elected Members


**Building Use - Town Centre
 Vacancy Ground Floor**

Scale: N.T.S.	Map Ref: BU-003
Date: October 2023	Drawing No.: 200/23/1391

<small>Ordnance Survey Ireland data reproduced under OSI Licence number OYAL5025173 © Ordnance Survey Ireland / Government of Ireland/Kildare</small> Drawn By: M O'Loughlin Date: 26/10/2023	Checked By: L Crawford Date: 26/10/2023	Approved By: J O'Reilly Date: 26/10/2023
--	---	--

This drawing is to be read in conjunction with the written statement



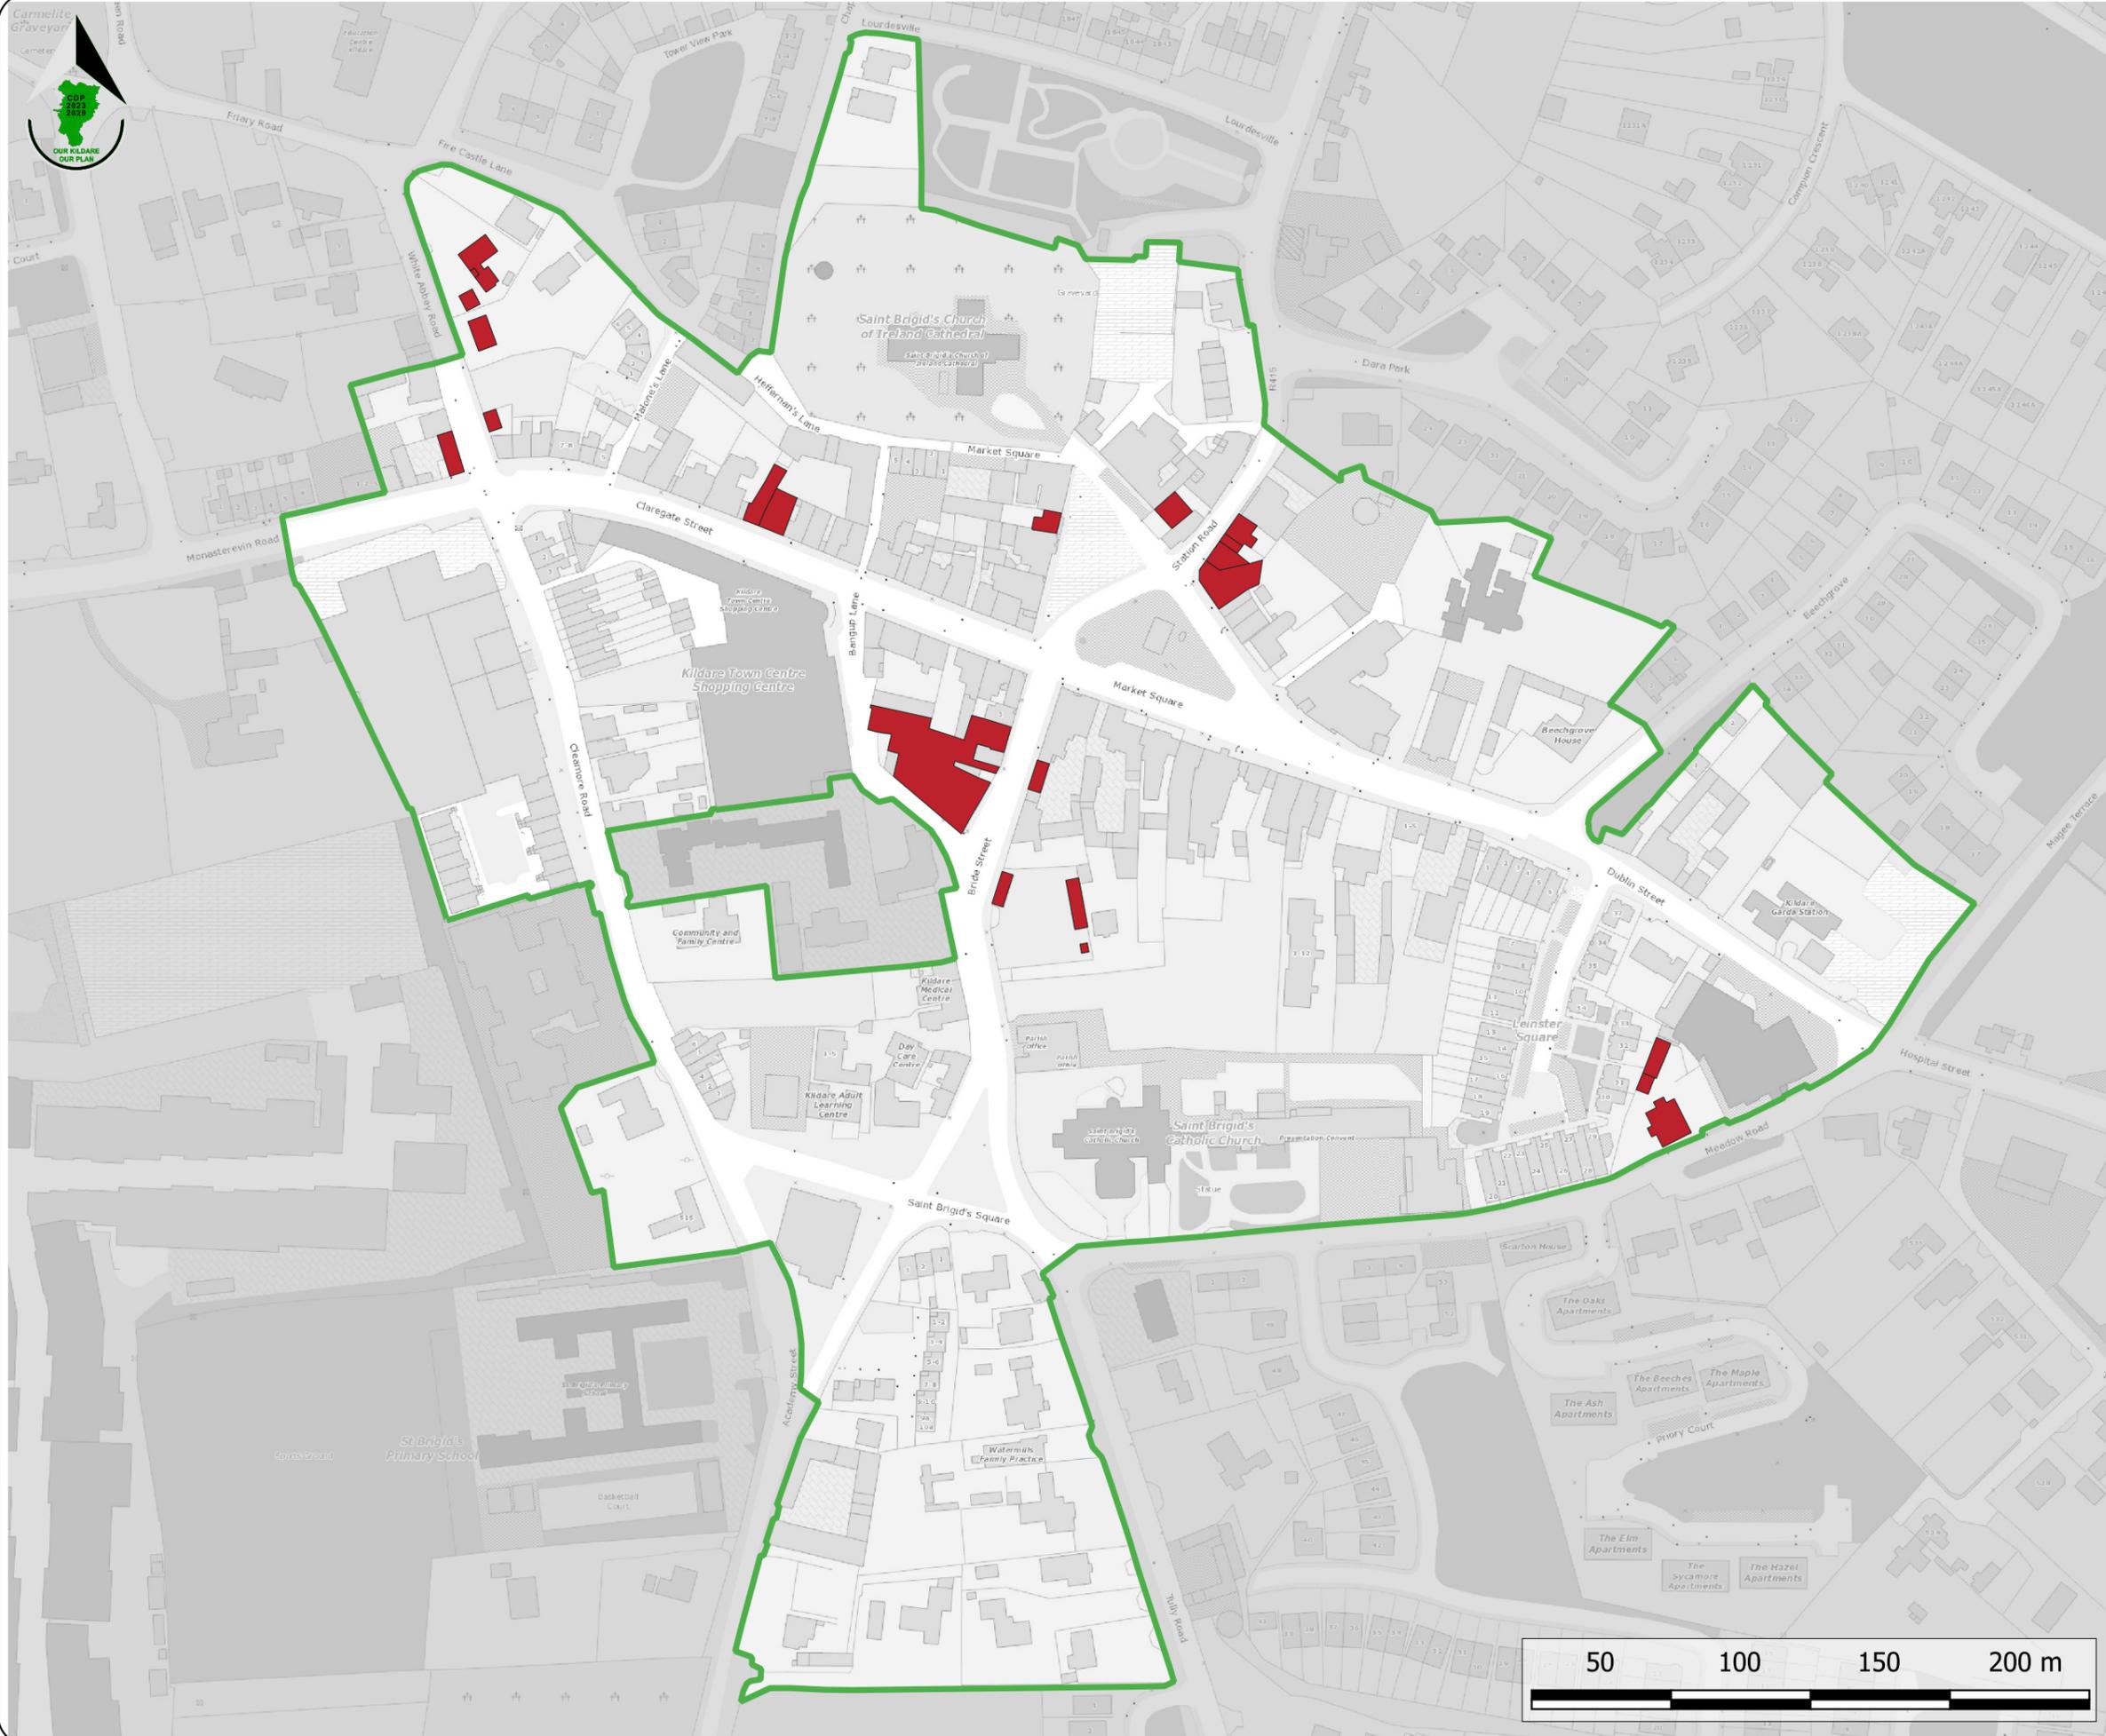

**Kildare Town
 Local Area Plan 2023 - 2029**

Legend:

- Town Centre Zoning Boundary
- Vacant Units

Stage	Date	Description
Kildare Town Local Area Plan	06/12/2023	Date the Plan comes into effect
Kildare Town Local Area Plan	26/10/2023	Plan adopted by Elected Members

**Building Use - Town Centre
 Vacancy First Floor**

Scale: N.T.S.	Map Ref: BU-004
Date: October 2023	Drawing No.: 200/23/1391

<small>Ordnance Survey Ireland data reproduced under OSI Licence number OYAL50259173 © Ordnance Survey Ireland/ Government of Ireland/Kildare</small> Drawn By: M O'Loughlin Date: 26/10/2023	<small>Ordnance Survey Ireland data reproduced under OSI Licence number OYAL50259173 © Ordnance Survey Ireland/ Government of Ireland/Kildare</small> Checked By: L Crawford Date: 26/10/2023	<small>Ordnance Survey Ireland data reproduced under OSI Licence number OYAL50259173 © Ordnance Survey Ireland/ Government of Ireland/Kildare</small> Approved By: J O'Reilly Date: 26/10/2023
--	--	---

This drawing is to be read in conjunction with the written statement

