

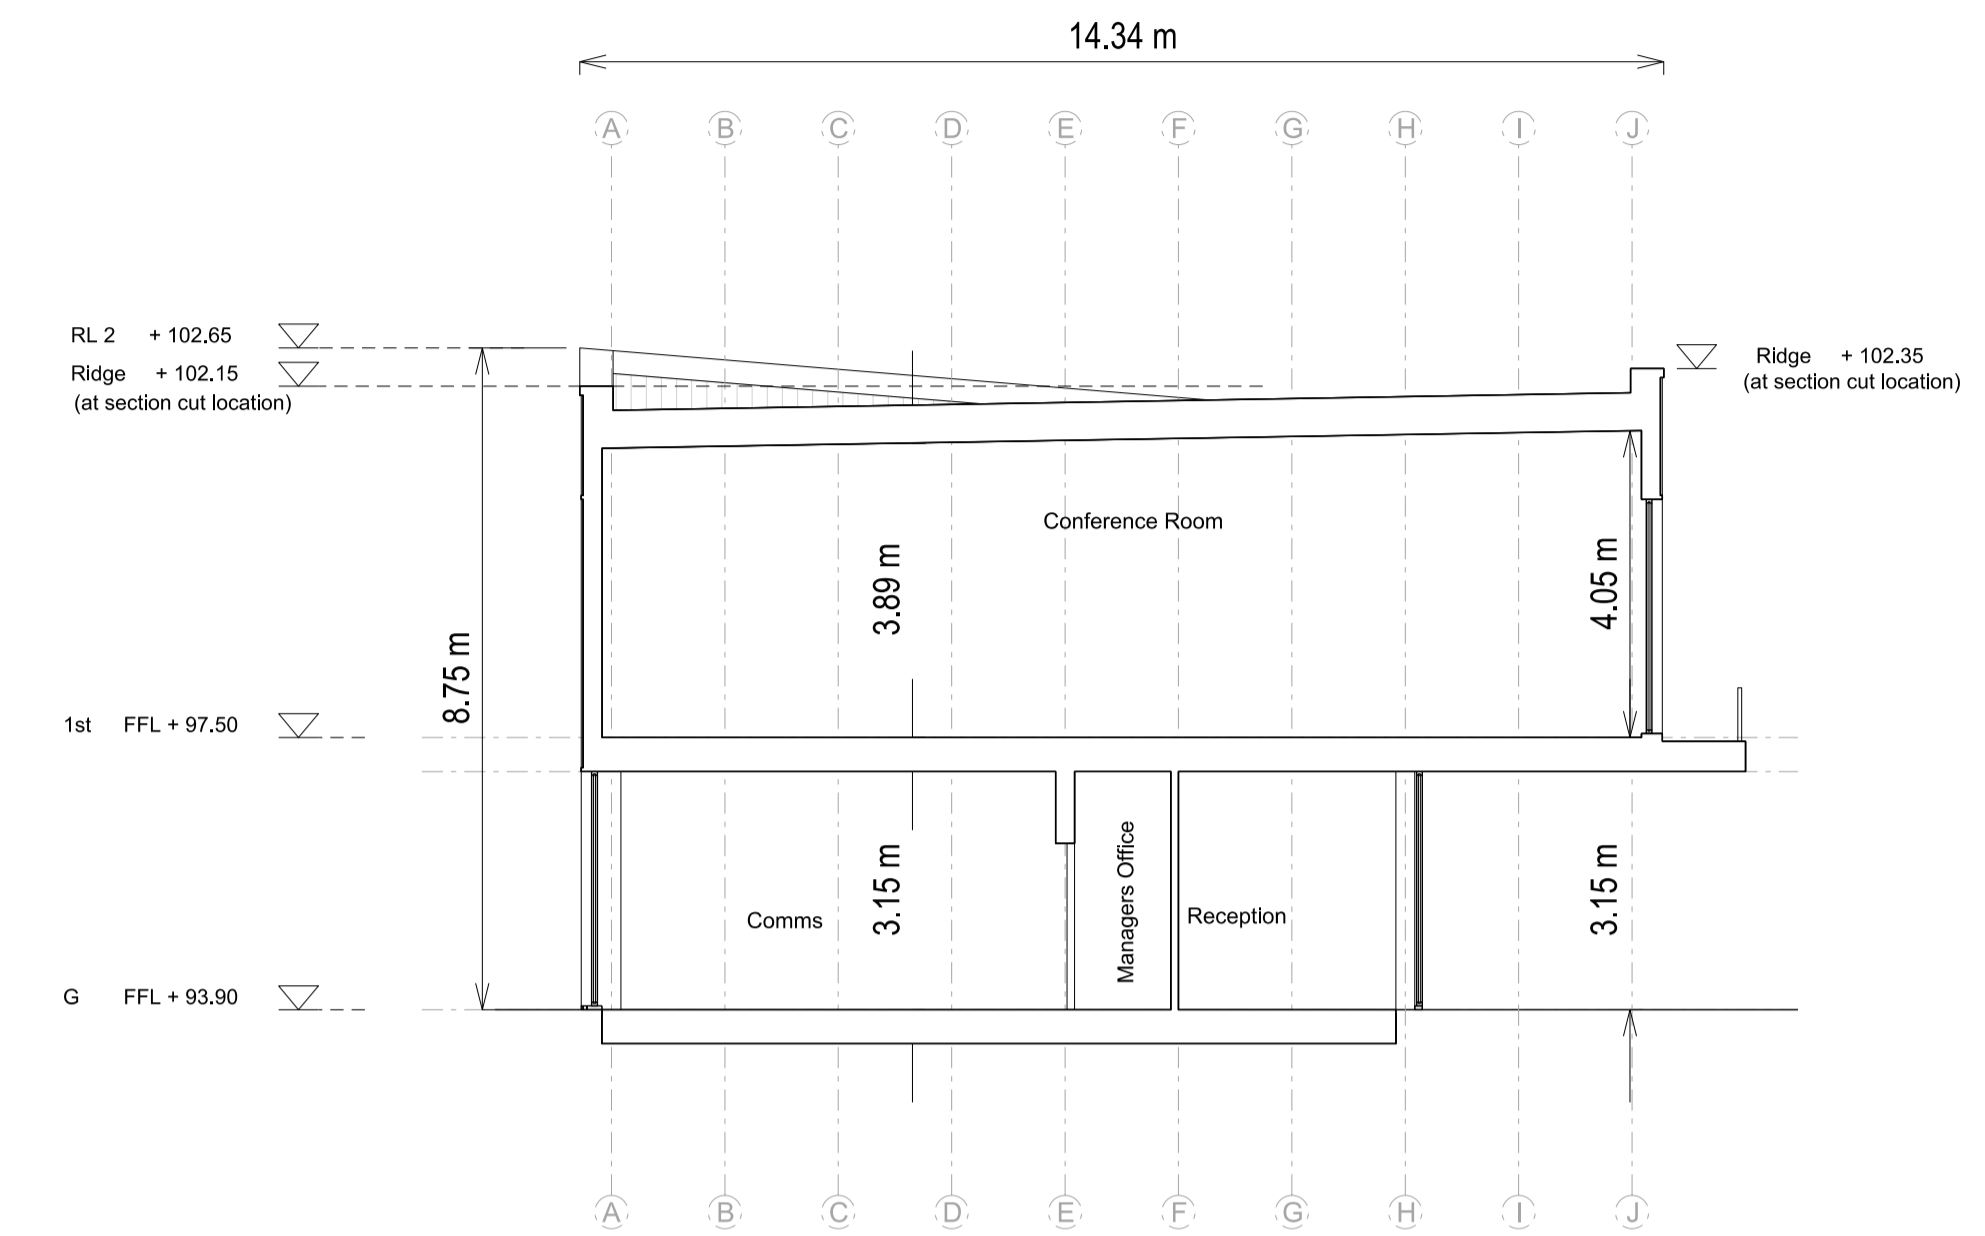



Section A-A

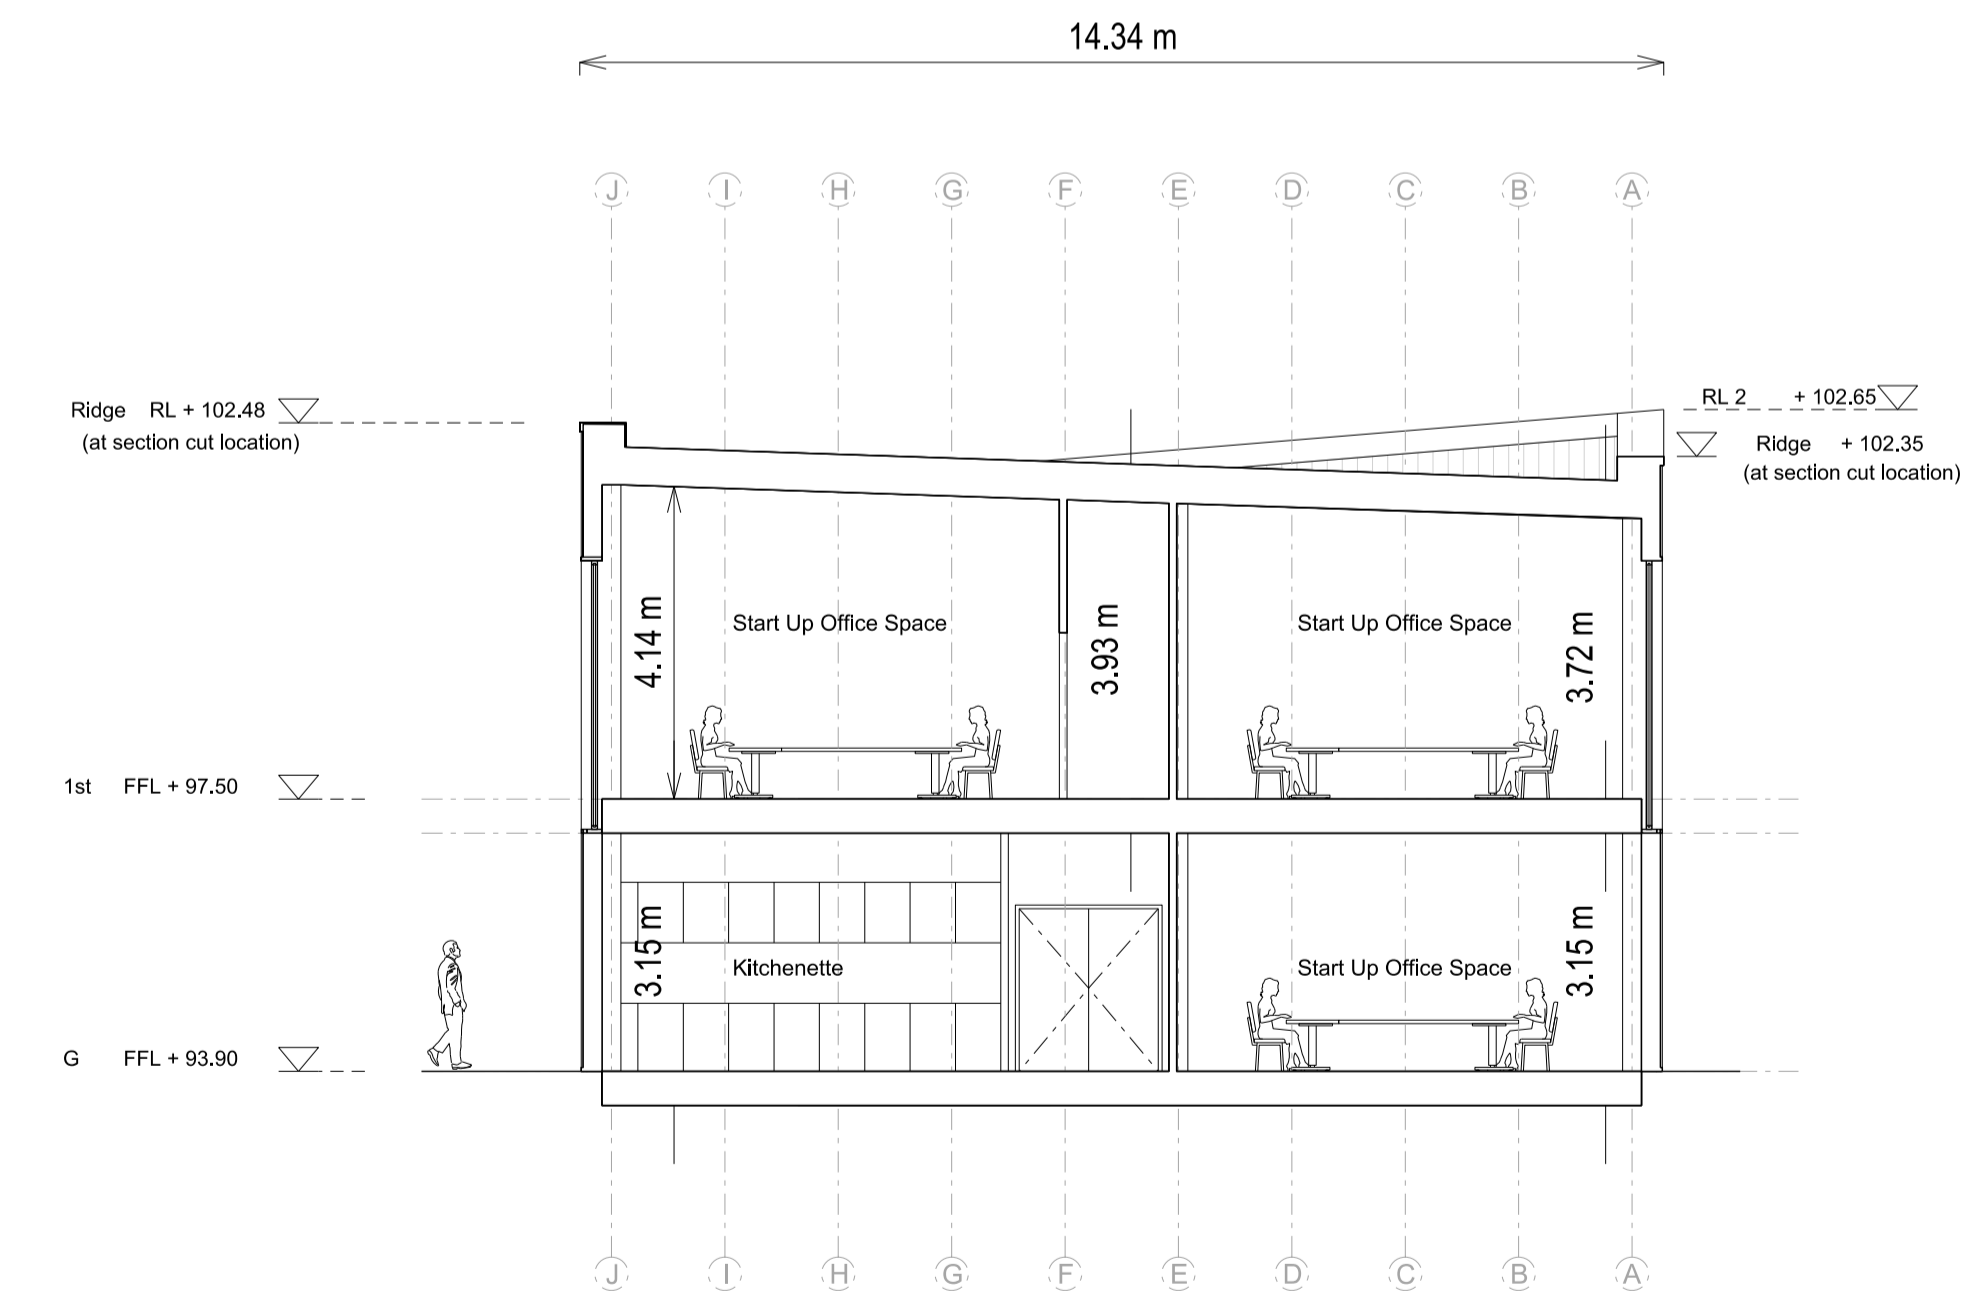

Section B-B

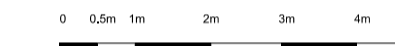

Section C-C

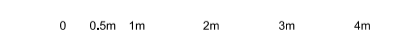


Revision	Date	Description	By	Check	Client logo
A	12.02.18	PART 8 SUBMISSION	RF	BG	

**PART 8 SUBMISSION**

Ordnance Survey Ireland  
Licence No. 2016/26/ICMA/KildareCountyCouncil  
©Ordnance Survey Ireland and Government of Ireland

**Notes**  
Do not scale drawings. All dimensions should be checked on site. Errors to be reported to architect. To be read in conjunction with all relevant architects services and engineers drawings.  
Contractors, sub-contractors and suppliers must verify any critical dimensions on site prior to fabrication of any building element. Any discrepancies are to be reported to the architect.  
This drawing should be read in conjunction with all relevant specifications, engineers and specialists consultants information. Any discrepancies must be reported prior to installation.

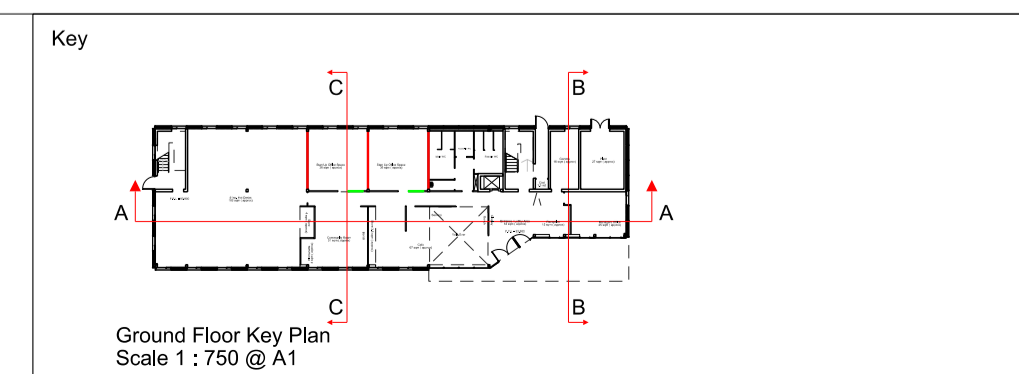

**Metropolitan Workshop**

14-16 Cowcross Street  
London, EC1M 6DG  
+44 (0) 20 7566 0450  
www.metwork.co.uk

Project:	1711 MERITS Building
Client:	Kildare County Council
Location:	Naas, Co Kildare
Title:	Proposed Building Sections
Date:	12 February 18
Scale:	1:100 @ A1
Drawing Number:	1711
Job No.	PL
Status	101
Package	003
Reference	00
Revision	00