



- Notes:**
1. This drawing is to be read in conjunction with all relevant drawings and specifications.
 2. Do not scale from this drawing. All details and dimensions and levels are to be checked by the contractor prior to commencement of construction. Any discrepancies are to be reported to the Engineer.
 3. All dimensions are in meters unless noted otherwise.

Source: Cooney Architects drawing no. 18002.P8/020

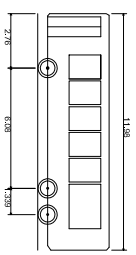

Mercedes Benz Tourismo Bus
 Overall Length 11.980m
 Overall Width 2.760m
 Overall Height 3.620m
 Min Body Height 0.485m
 Min Body Ground Clearance 0.485m
 Lark to Lark Time 5.000m
 Kerb to Kerb Turning Radius 10.520m

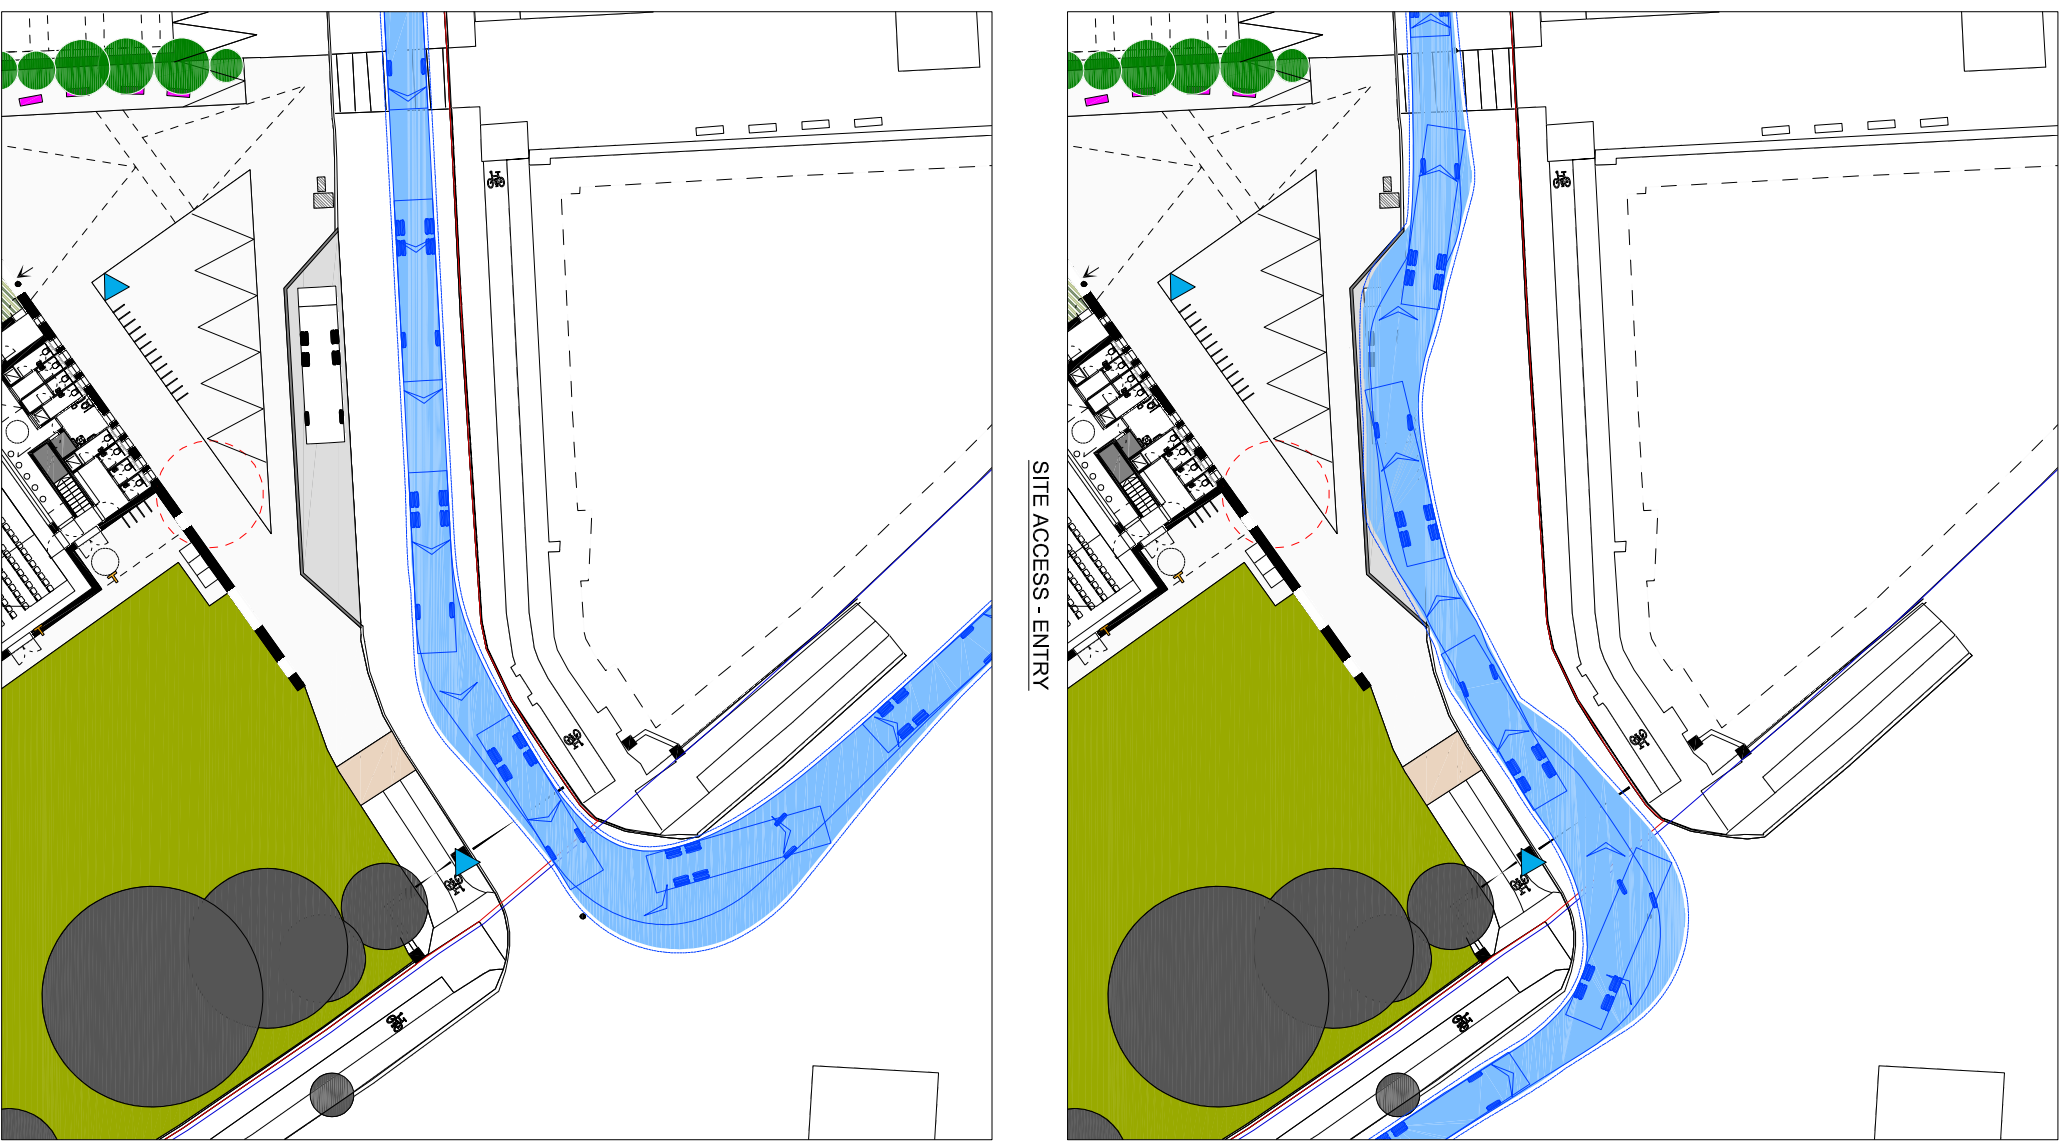

Rev:	Description:	Date:	By:	Chkd:
P1	Issue for planning.	20/03/19	LWV	RI



Curtins Consulting Ltd
 Currys Street, London, EC3N 4AP
 T: 020 7462 2244
 E: london@curtins.com www.curtins.com
 Structures, Civils, Environmental, Infrastructure, Transport Planning, Streets & Safety, Coastal Resilience
 Birmingham, Bristol, Cardiff, Douglas, Edinburgh, Kenton, Leeds, Liverpool, London, Manchester, Nottingham

PLANNING

Project:
**Proposed Community Centre,
 Kilcock, Co. Kildare**

**Swept Path Analysis
 12.0m Coach**

Scale:	Size:	Final Issue:	Drawn:	Checked:
1:500	A3	20/03/19	MW	RI

Dwg No: 67368-CUR-00-XX-DR-TP-06001 Rev: P1