



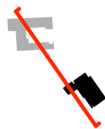

01 Proposed Colored graphic  
308

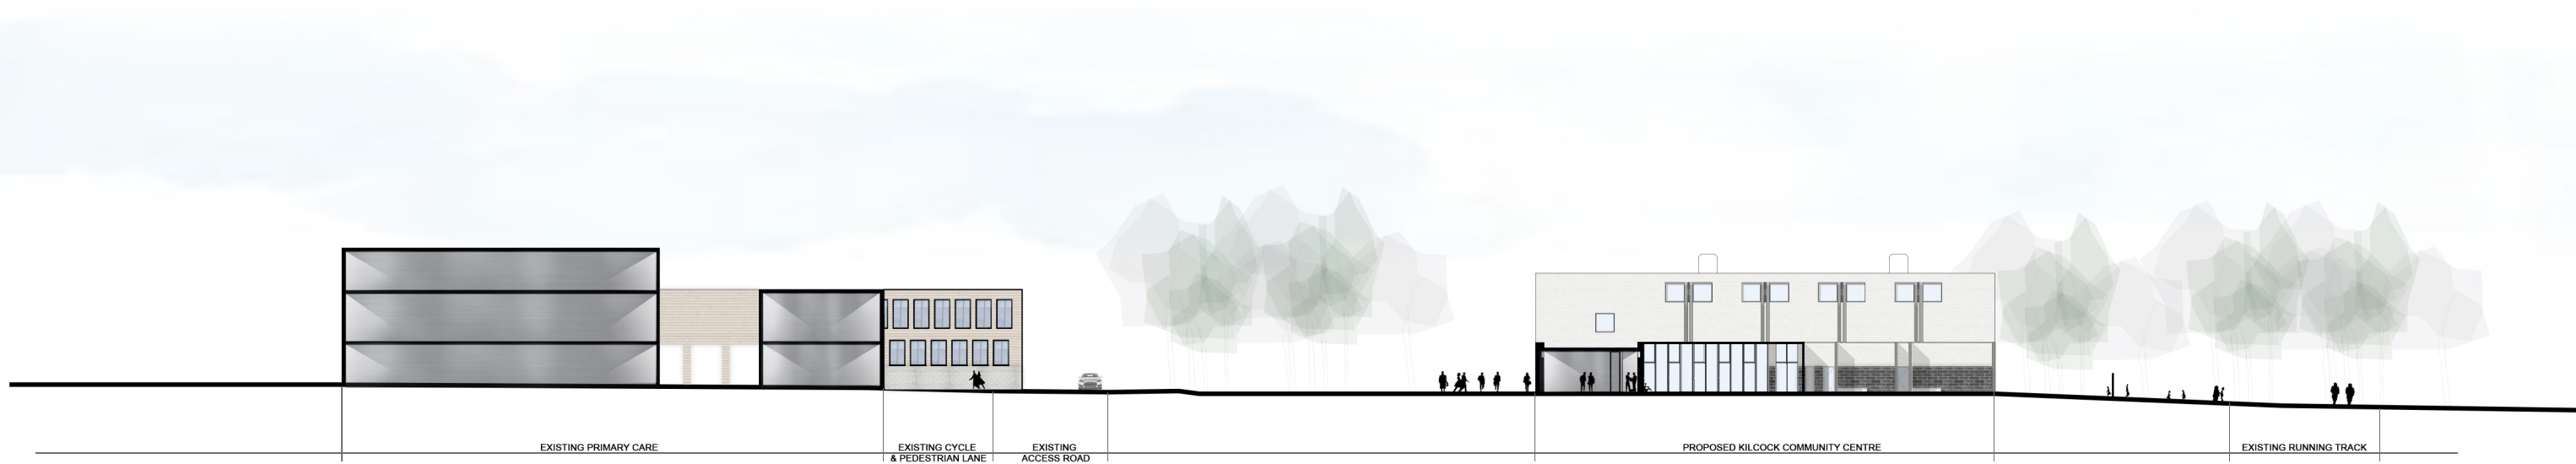

02 Proposed Colored graphic  
308

REVISION

revision	P9 - Colored Graphic	2019.05.23
revision		
revision		
revision		

NOTES

levels All levels and dimensions to be checked onsite. Any discrepancies to be reported to Cooney Architects. Do not scale off this drawing. Use figured dimensions only.

This drawing is to be read in conjunction with all other relevant Engineering and Architectural drawings and specifications. General structure only. To be cross referenced with all associated Engineers drawings.

copyright This drawing and design is copyright, and may not be reproduced without Cooney Architects permission.

DESIGN TEAM

PLANNING APPLICATION DOCUMENT

CooneyArchitects

project title Proposed Community Centre, Kilcock, Co. Kildare  
 client Kildare County Council  
 drawn by BB/LY  
 checked by Fc

drawing no. 18002.P8.308  
 drawing title Proposed Colored Graphic  
 scale 1:500 @A3  
 1:250 @A1  
 date May 2019

