


01 EXISTING VEHICLE/PEDESTRIAN ENTRANCE & PROPOSED SIGNAGE 1 - PROPOSED ELEVATION
950

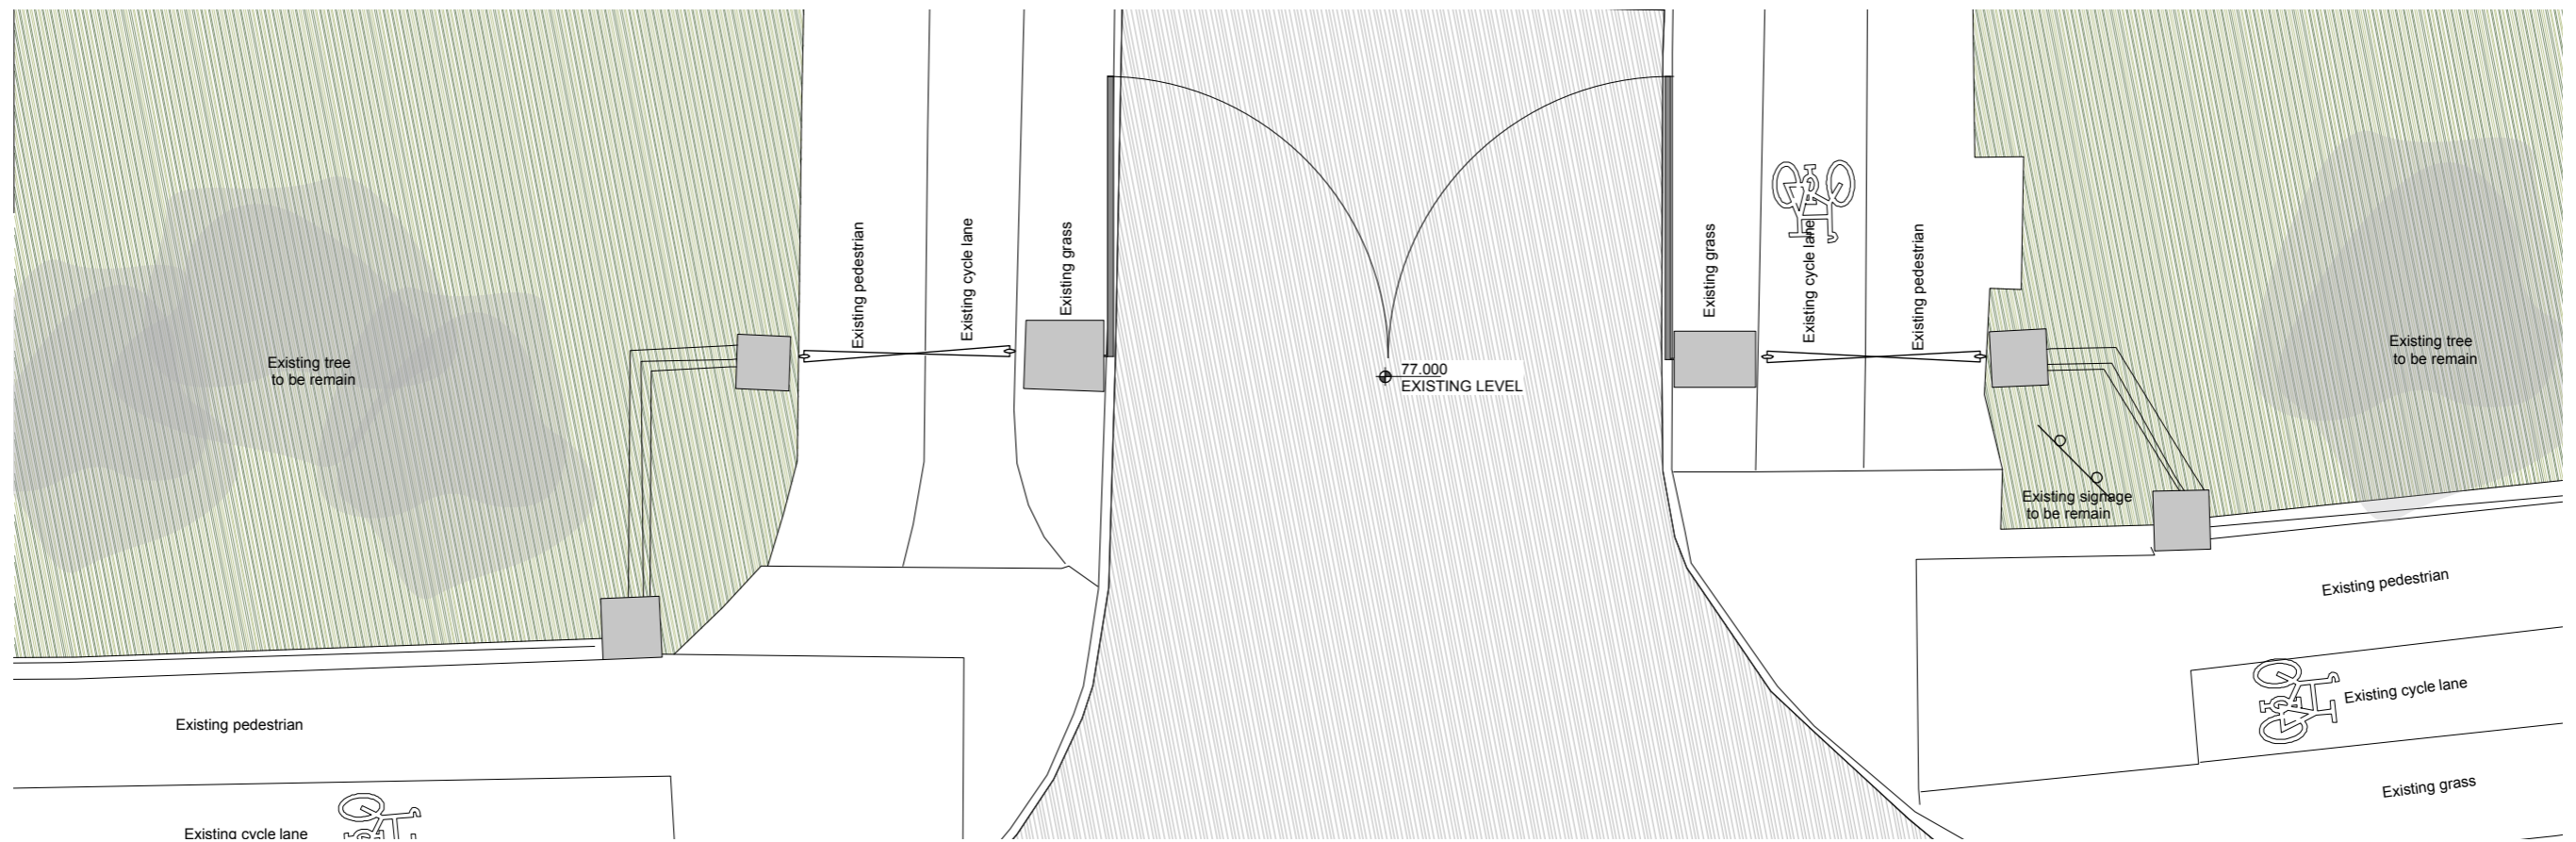

02 EXISTING VEHICLE/PEDESTRIAN ENTRANCE & PROPOSED SIGNAGE 1 - PROPOSED PLAN
950

REVISION

revision
revision
revision
revision

NOTES

levels All levels and dimensions to be checked onsite. Any discrepancies to be reported to Cooney Architects. Do not scale off this drawing. Use figured dimensions only.

This drawing is to be read in conjunction with all other relevant Engineering and Architectural drawings and specifications. General structure only. To be cross referenced with all associated Engineers drawings.

copyright This drawing and design is copyright, and may not be reproduced without Cooney Architects permission.

DESIGN TEAM

PLANNING APPLICATION BOUNDARY
APPLICANTS LEGAL BOUNDARY
PLANNING PERMISSION DOCUMENT

CooneyArchitects

project title Proposed Community Centre, Killock, Co. Kildare
client Kildare County Council
drawn by BB/LY
checked by Fc

drawing no. 18002.SK.950
drawing title Existing vehicle/pedestrian entrance with proposed signage 1
scale 1:100 @A3
date March 2019

The Old Brewers Club
32 The Courten, Dublin 8
T 01 4533 444 F 01 4533 445
Ballinacorney Business Centre
Shemrock Road, Ballinacorney
Co. Carlow
T 042 9666 211 F 042 9666 633