



01 PROPOSED SIGNAGE 2 IN CONTEXT
951

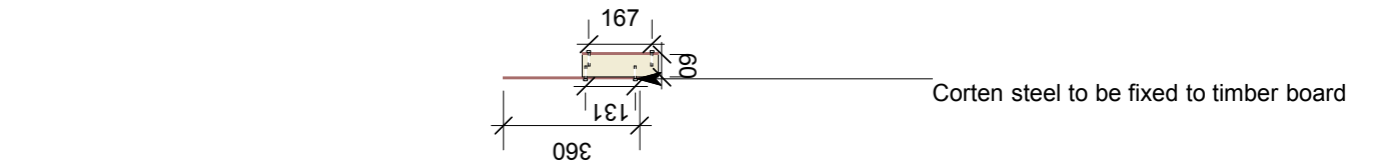

04 PROPOSED SIGNAGE 2 -PLAN
951

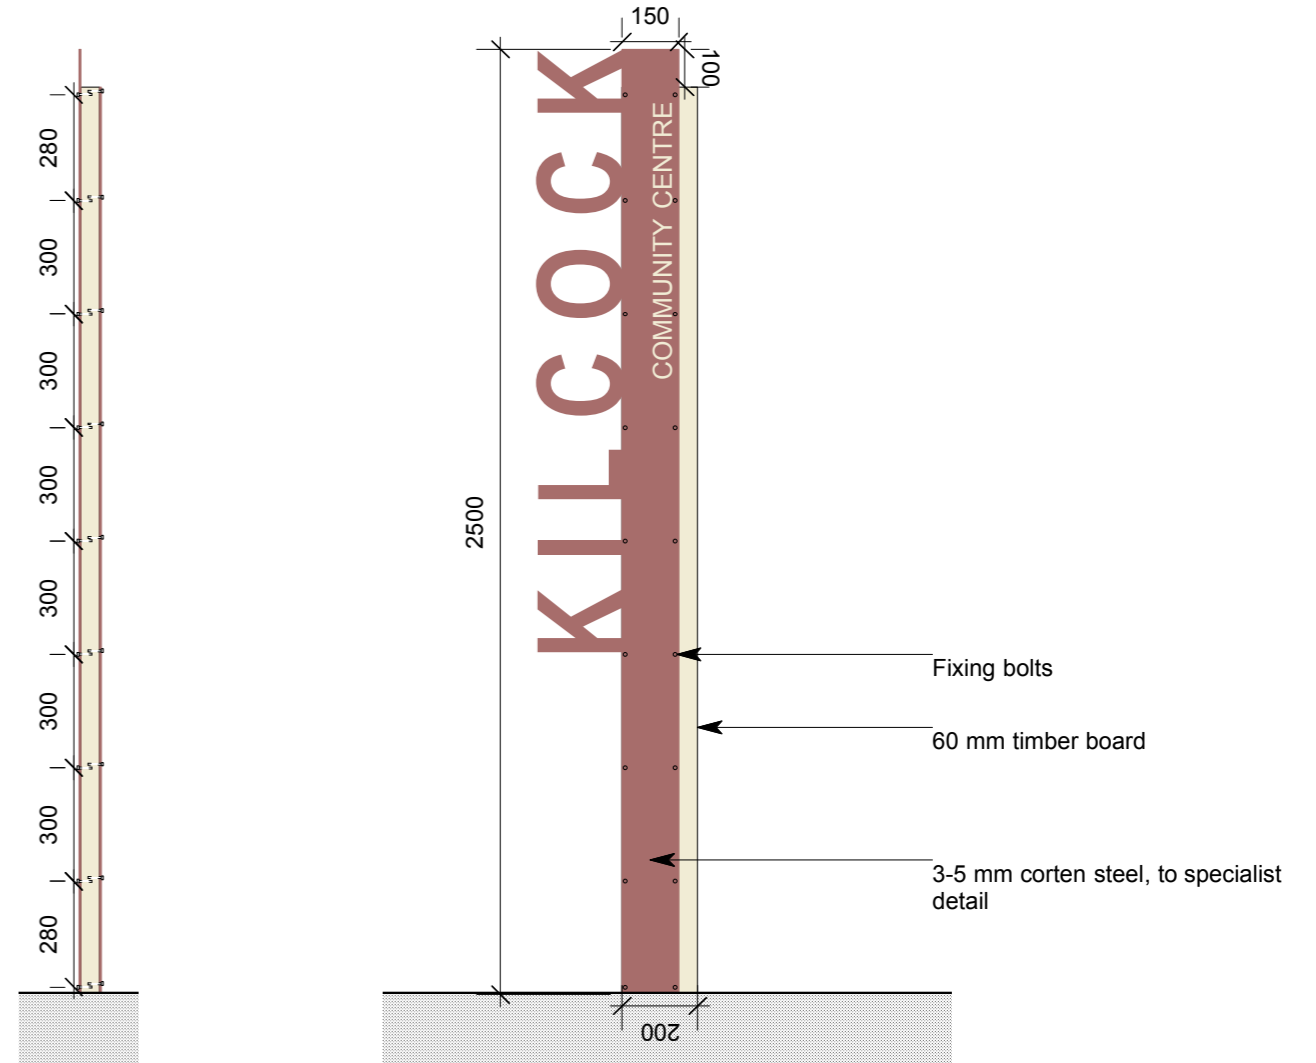

03 PROPOSED SIGNAGE 2 -ELEVATION
951

02 PROPOSED SIGNAGE 2 -SECTIONS
951

REVISION

revision	DT ISSUE P1	2019.01.11
revision		
revision		
revision		

NOTES

- levels All levels and dimensions to be checked onsite. Any discrepancies to be reported to Cooney Architects. Do not scale off this drawing. Use figured dimensions only.
- This drawing is to be read in conjunction with all other relevant Engineering and Architectural drawings and specifications. General structure only. To be cross referenced with all associated Engineers drawings.
- copyright This drawing and design is copyright, and may not be reproduced without Cooney Architects permission.

DESIGN TEAM

PLANNING APPLICATION DOCUMENT

CooneyArchitects

project title Proposed Community Centre, Kilcock, Co. Kildare
client Kildare County Council
drawn by BB/LY
checked by Fc

drawing no. 18002.P8.951
drawing title Proposed Signage 2
scale 1:50 @A3 1:20 @A3 1:25 @A1 1:12.5 @A1
date March 2019

The Old Brewers Club
32 The Coombe, Dublin 8
T 01 4533 444 F 01 4533 445
Ballinborough Business Centre
Shrook Road, Ballinborough
Co. Cavan
T 042 9666 211 F 042 9666 633