


DO NOT SCALE FROM THIS DRAWING. USE FIGURED DIMENSIONS IN ALL CASES. VERIFY DIMENSIONS ON SITE AND REPORT ANY DISCREPANCIES TO THE ARCHITECTS IMMEDIATELY. THIS DRAWING TO BE READ IN CONJUNCTION WITH THE ARCHITECTS SPECIFICATION, FIRE CERTIFICATE, D.M.C. OTHER CONSULTANTS ISSUED DRAWINGS AND REPORTS. CONTRACTOR IS RESPONSIBLE FOR:  
 1. ALL DIMENSIONS, QUANTITIES AND PERFORMANCE REQUIREMENTS TO BE CONFIRMED ON SITE  
 2. ALL INFORMATION THAT PERTAINS SOLELY TO THE FABRICATION PROCESSES OR TO THE TECHNIQUES OF CONSTRUCTION  
 3. ALL COORDINATION OF THE WORK OF ALL TRADES  
 4. ASSURING CONSISTENCY WITH THE CONTRACT DOCUMENTS  
 © THIS DRAWING IS COPYRIGHT AND MAY ONLY BE REPRODUCED WITH THE ARCHITECTS PERMISSION

 Site Boundary

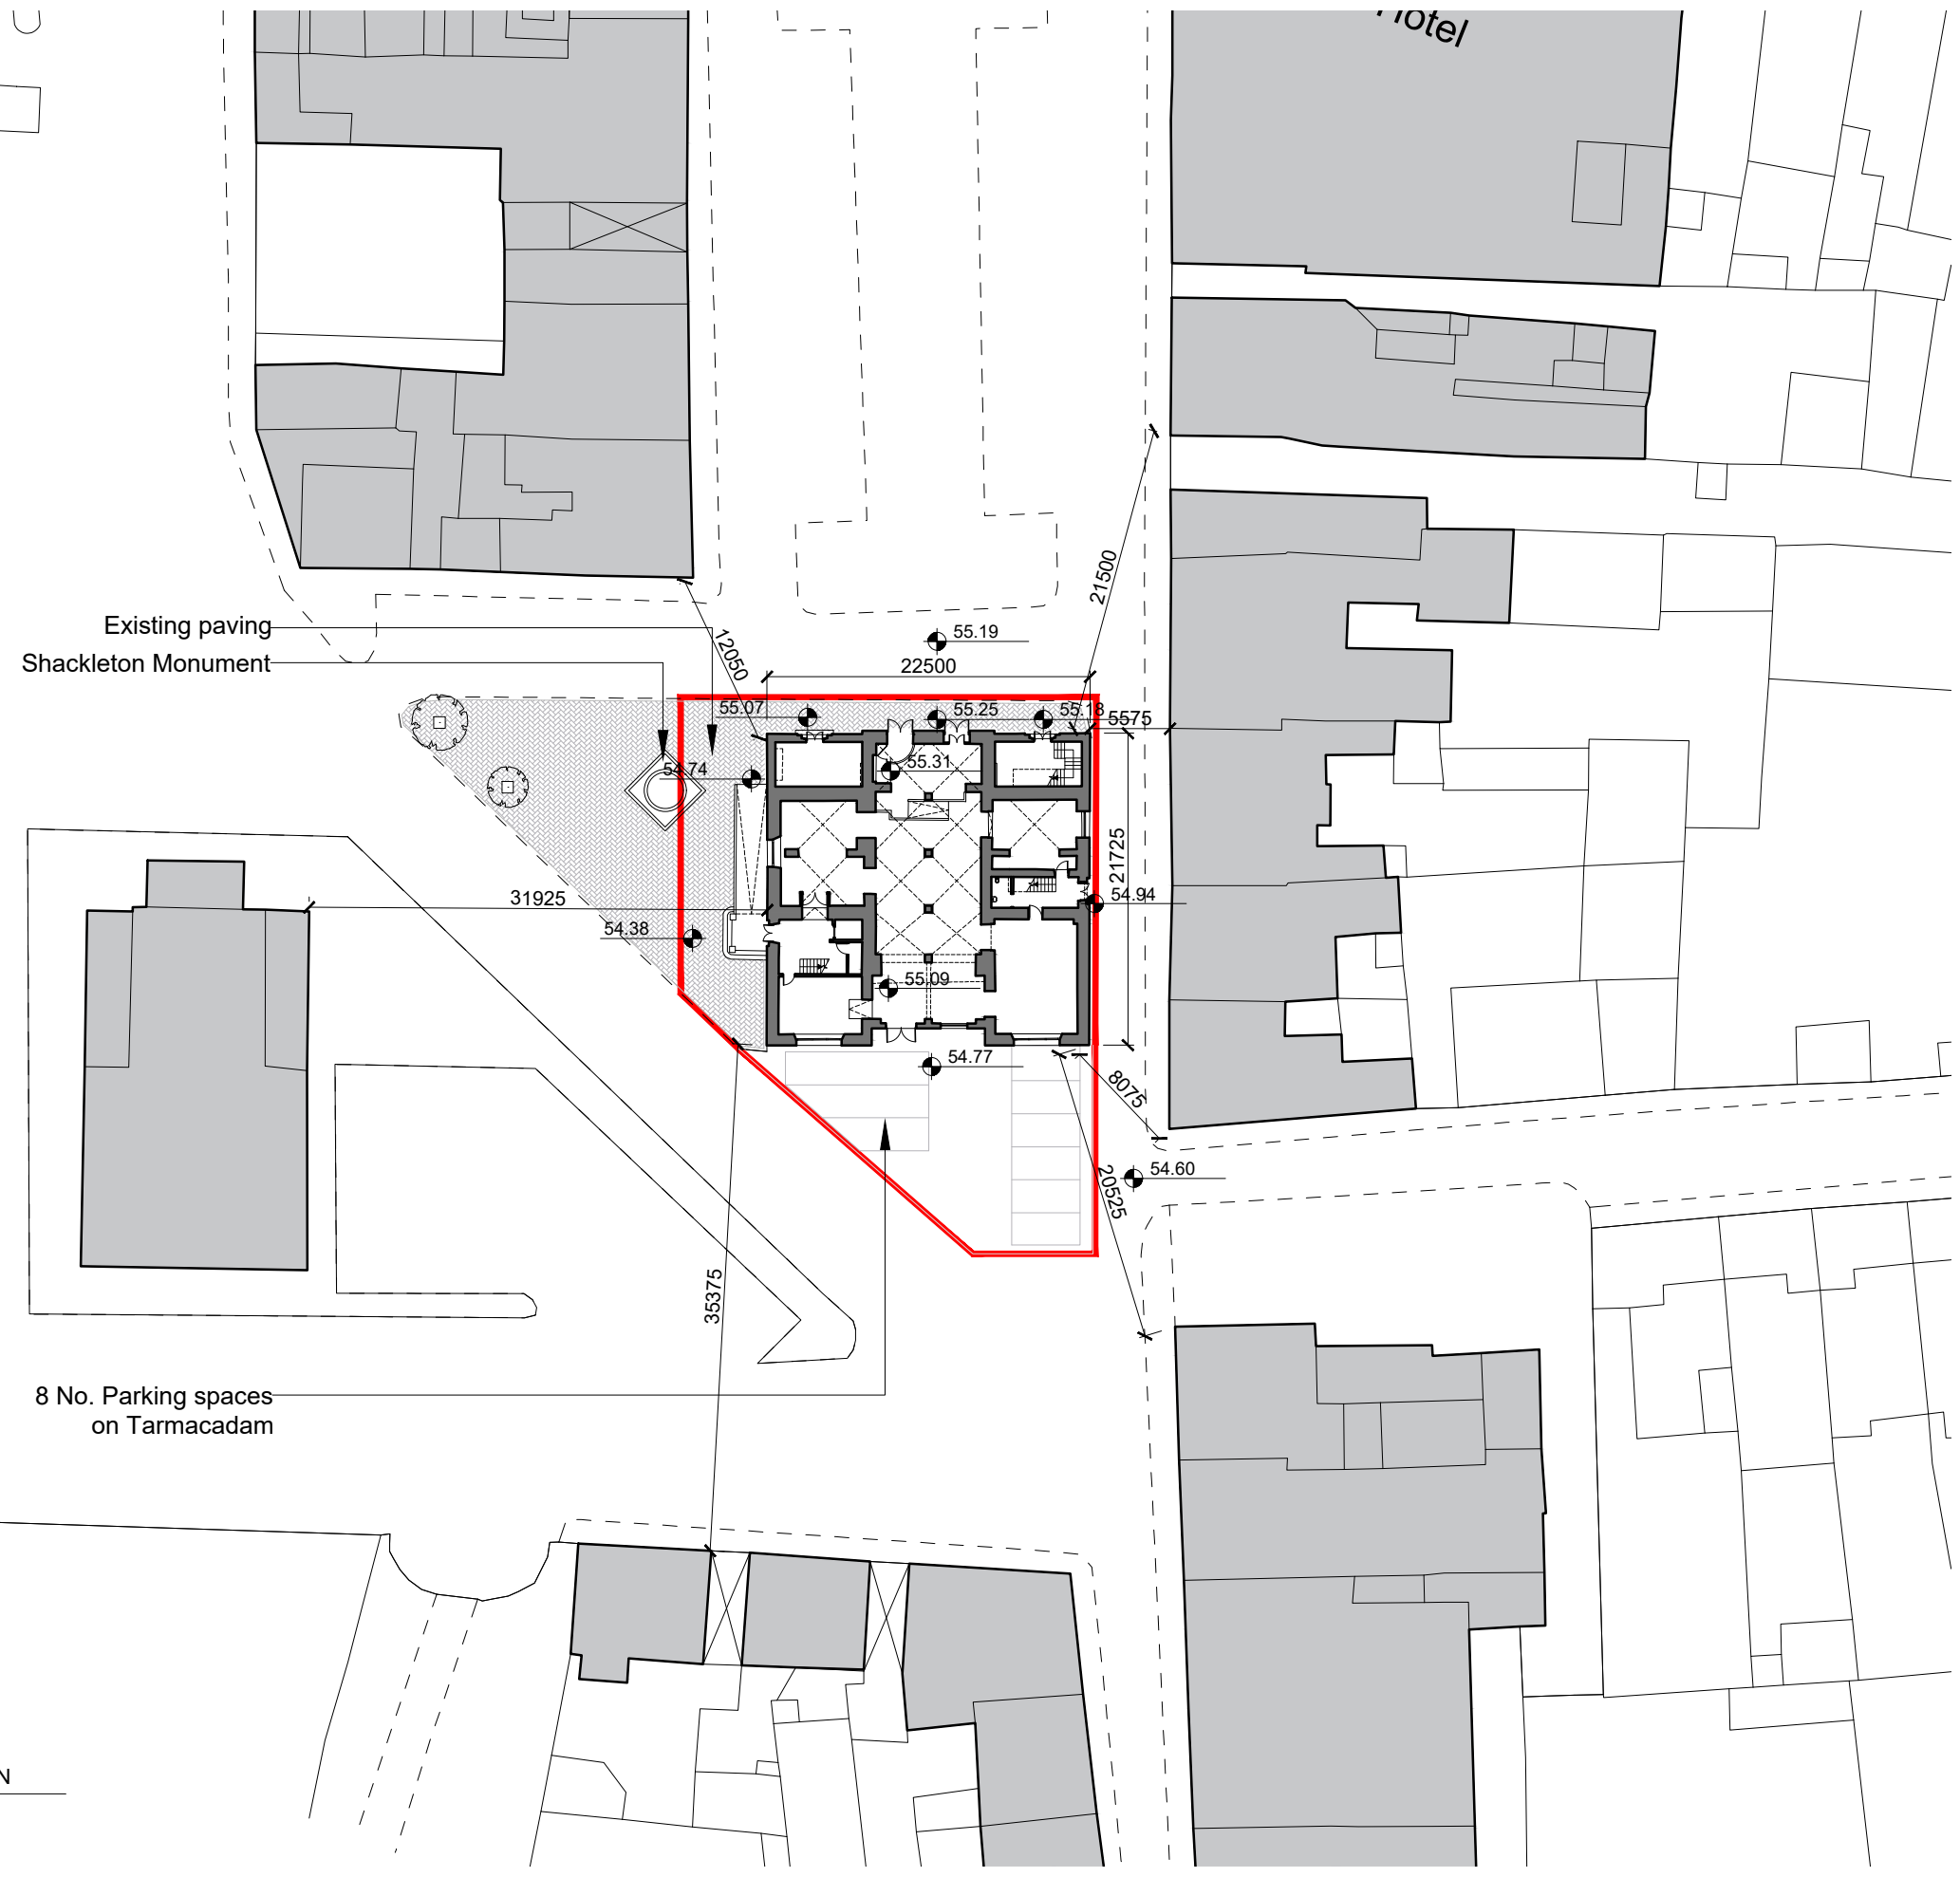


Existing paving  
Shackleton Monument

8 No. Parking spaces  
on Tarmacadam

DRG. SERIES  
**3.0 PLANNING**

REV	DATE	DRN	NOTES

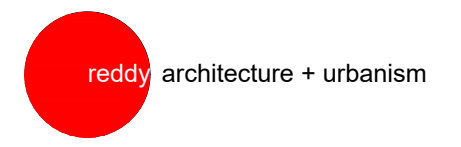

**JOB**  
SHACKLETON MUSEUM  
ATHY HERITAGE CENTRE

**CLIENT**  
KILDARE COUNTY COUNCIL

**TITLE**  
Existing Site Layout Plan

**DATE** 14.01.2019    **SCALE** 1:500@A3  
**DRN** JN    **CHECKED** MK

**DUBLIN OFFICE**  
DARTRY MILLS,  
DARTRY ROAD,  
DUBLIN 6,  
IRELAND  
Tel: + 353 (1) 498 7000  
Fax: + 353 (1) 498 7001  
info@reddyarchitecture.com  
www.reddyarchitecture.com

**KILKENNY OFFICE**  
41 DEAN STREET,  
KILKENNY,  
IRELAND  
Tel: + 353 (56) 776 2697  
kilkenny@reddyarchitecture.com  
www.reddyarchitecture.com

 EXISTING SITE LAYOUT PLAN  
1:500

**JOB NUMBER**    **DRWG NUMBER**    **REVISION**  
P16-232K-RAU-XX-00-DR-A-31001 P03.01