



DO NOT SCALE FROM THIS DRAWING. USE FIGURED DIMENSIONS IN ALL CASES. VERIFY DIMENSIONS ON SITE AND REPORT ANY DISCREPANCIES TO THE ARCHITECT IMMEDIATELY. THIS DRAWING TO BE READ IN CONJUNCTION WITH THE ARCHITECTS SPECIFICATION, FIRE CERTIFICATE, DAC, OTHER CONSULTANTS ISSUED DRAWINGS AND REPORTS. CONTRACTOR IS RESPONSIBLE FOR:
 1. ALL DIMENSIONS, QUANTITIES AND PERFORMANCE REQUIREMENTS TO BE CONFIRMED ON SITE.
 2. ALL INFORMATION THAT PERTAINS SOLELY TO THE FABRICATION PROCESSES OR TO THE TECHNIQUES OF CONSTRUCTION. 3. ALL COORDINATION OF THE WORK OF ALL TRADES.
 4. ASSURING CONSISTENCY WITH THE CONTRACT DOCUMENTS.
 © THIS DRAWING IS COPYRIGHT AND MAY ONLY BE REPRODUCED WITH THE ARCHITECTS PERMISSION.

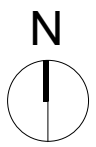

- Site Boundary
- ✱ Location of Site Notices

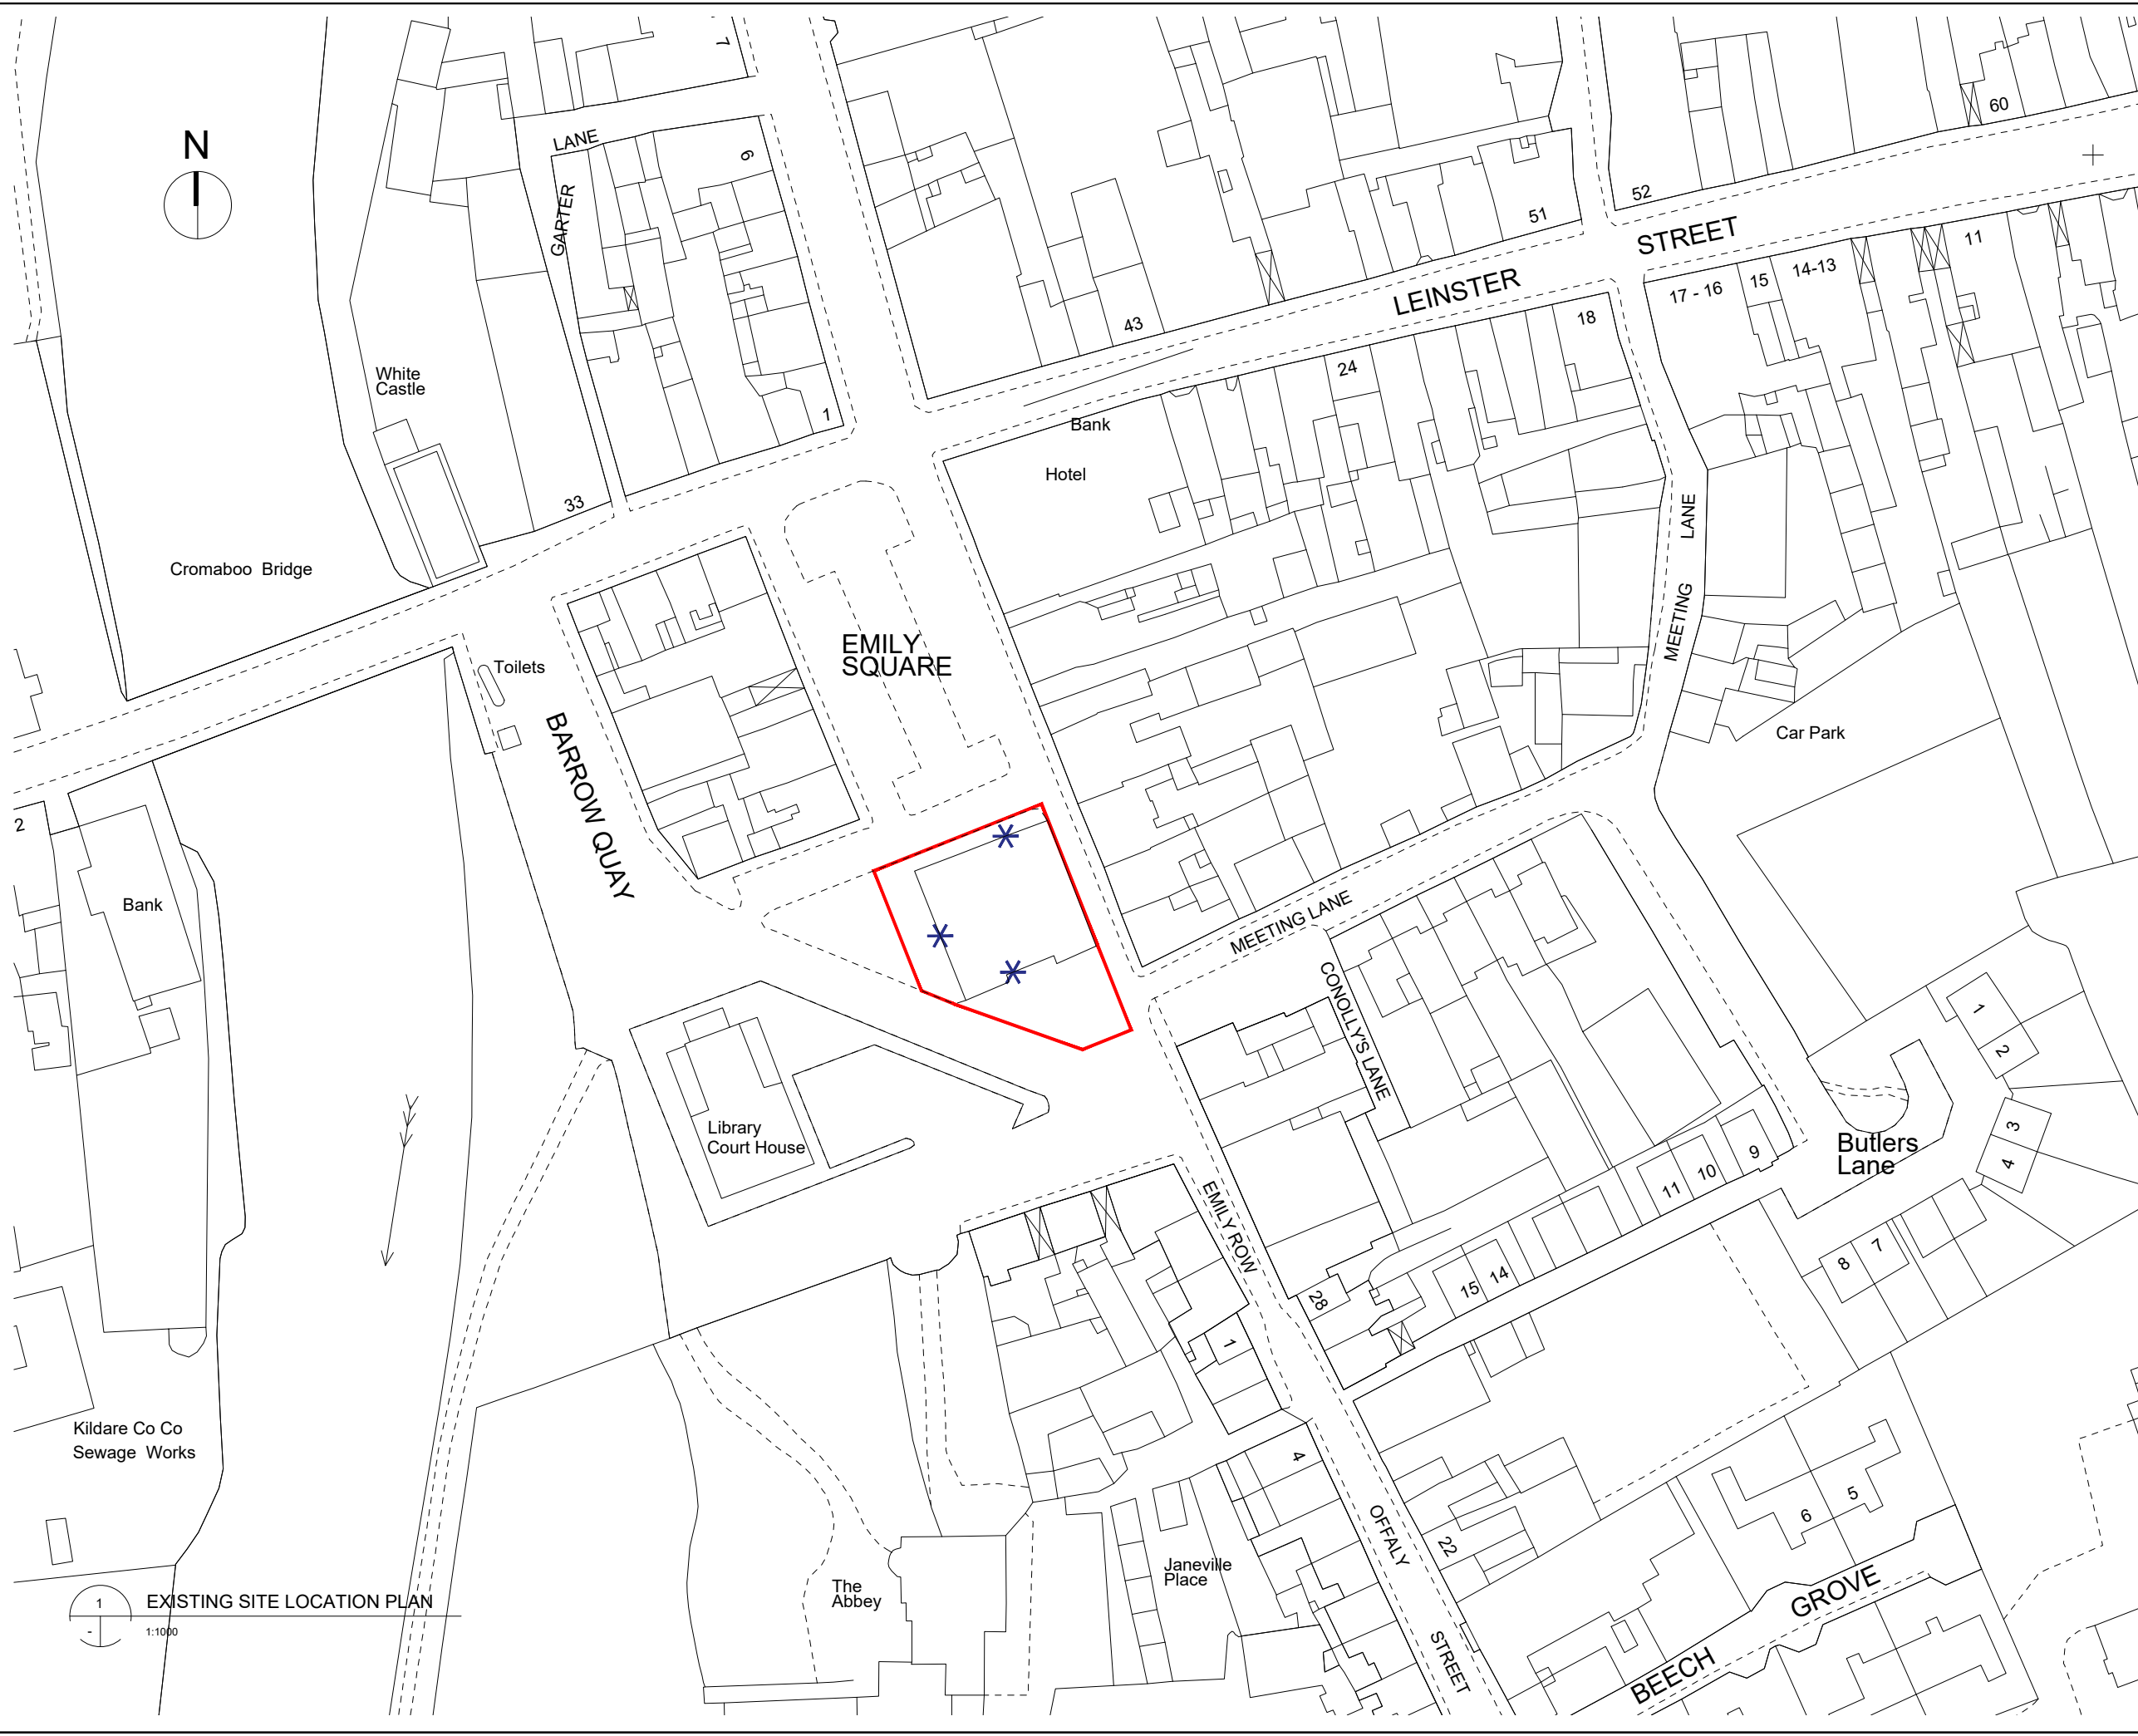

OS Map No.: 4005-16
 License No.:
 2012/26/CCMA/Kildare County Council

DRG. SERIES
3.0 PLANNING

REV	DATE	DRN	NOTES



JOB SHACKLETON MUSEUM ATHY HERITAGE CENTRE	
CLIENT KILDARE COUNTY COUNCIL	
TITLE Site Location Plan	
DATE 14.01.2019	SCALE 1:1000@A3
DRN JN	CHECKED MK
JOB NUMBER P16-232K-RAU-00-XX-DR-A-31001 P03.01	DRWG NUMBER
REVISION 	

DUBLIN OFFICE
 DARTRY MILLS,
 DARTRY ROAD,
 DUBLIN 6,
 IRELAND
 Tel: + 353 (1) 498 7000
 Fax: + 353 (1) 498 7001
 info@reddyarchitecture.com
 www.reddyarchitecture.com

KILKENNY OFFICE
 41 DEAN STREET,
 KILKENNY,
 IRELAND
 Tel: + 353 (56) 776 2697
 kilkenney@reddyarchitecture.com
 www.reddyarchitecture.com

1 EXISTING SITE LOCATION PLAN
 1:1000