


DO NOT SCALE FROM THIS DRAWING. USE FIGURED DIMENSIONS IN ALL CASES. VERIFY DIMENSIONS ON SITE AND REPORT ANY DISCREPANCIES TO THE ARCHITECTS IMMEDIATELY. THIS DRAWING IS TO BE READ IN CONJUNCTION WITH THE ARCHITECTS SPECIFICATION. © THIS DRAWING IS COPYRIGHT AND MAY ONLY BE REPRODUCED WITH THE ARCHITECTS PERMISSION.

NOTES

EXTERNAL ENVELOPE: EXISTING BUILDING
 Repair roof and replace roof tiles as required
 Re-point and repair parapets
 Overhaul and repair existing doors
 Replace/repair existing windows throughout
 Re-point and clean existing masonry and brickwork
 Redress lead linings
 Repair or replace gutters and down-pipes as required
 Remove wiring and associated fixings

INTERNAL WORKS
 Provision of new floors where lift and 2 No. stairs have been removed
 Complete internal redecoration
 Repair existing doors
 Level floor levels throughout
 New lighting and electrics throughout

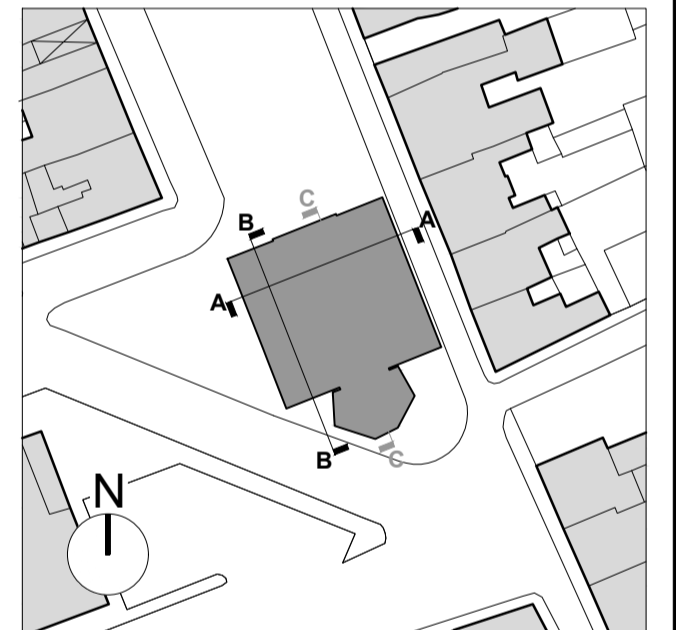

3 SECTIONS KEY
 NOT TO SCALE

REV	DTE	DRN	ISSUE

reddyarchitecture+urbanism
 Reddy Architecture + Urbanism
 Dublin Office
 Diertry Mills, Diertry Road, Dublin 6.
 T: +353 (0)1 4887000
 W: www.reddyarchitecture.com
 E: info@reddyarchitecture.com

3.0 PLANNING


JOB
**SHACKLETON MUSEUM
 ATHY HERITAGE CENTRE**

CLIENT
KILDARE COUNTY COUNCIL



DRAWING
Proposed Sections AA & BB

DATE	14.01.2019	SCALE	1:100 @ A1
DRN.	LK	CHECKED	MK


JOB NO.	DRWG NO.	REVISION
P16-232K-RAU-XX-XX-DR-A-33003		P03.01

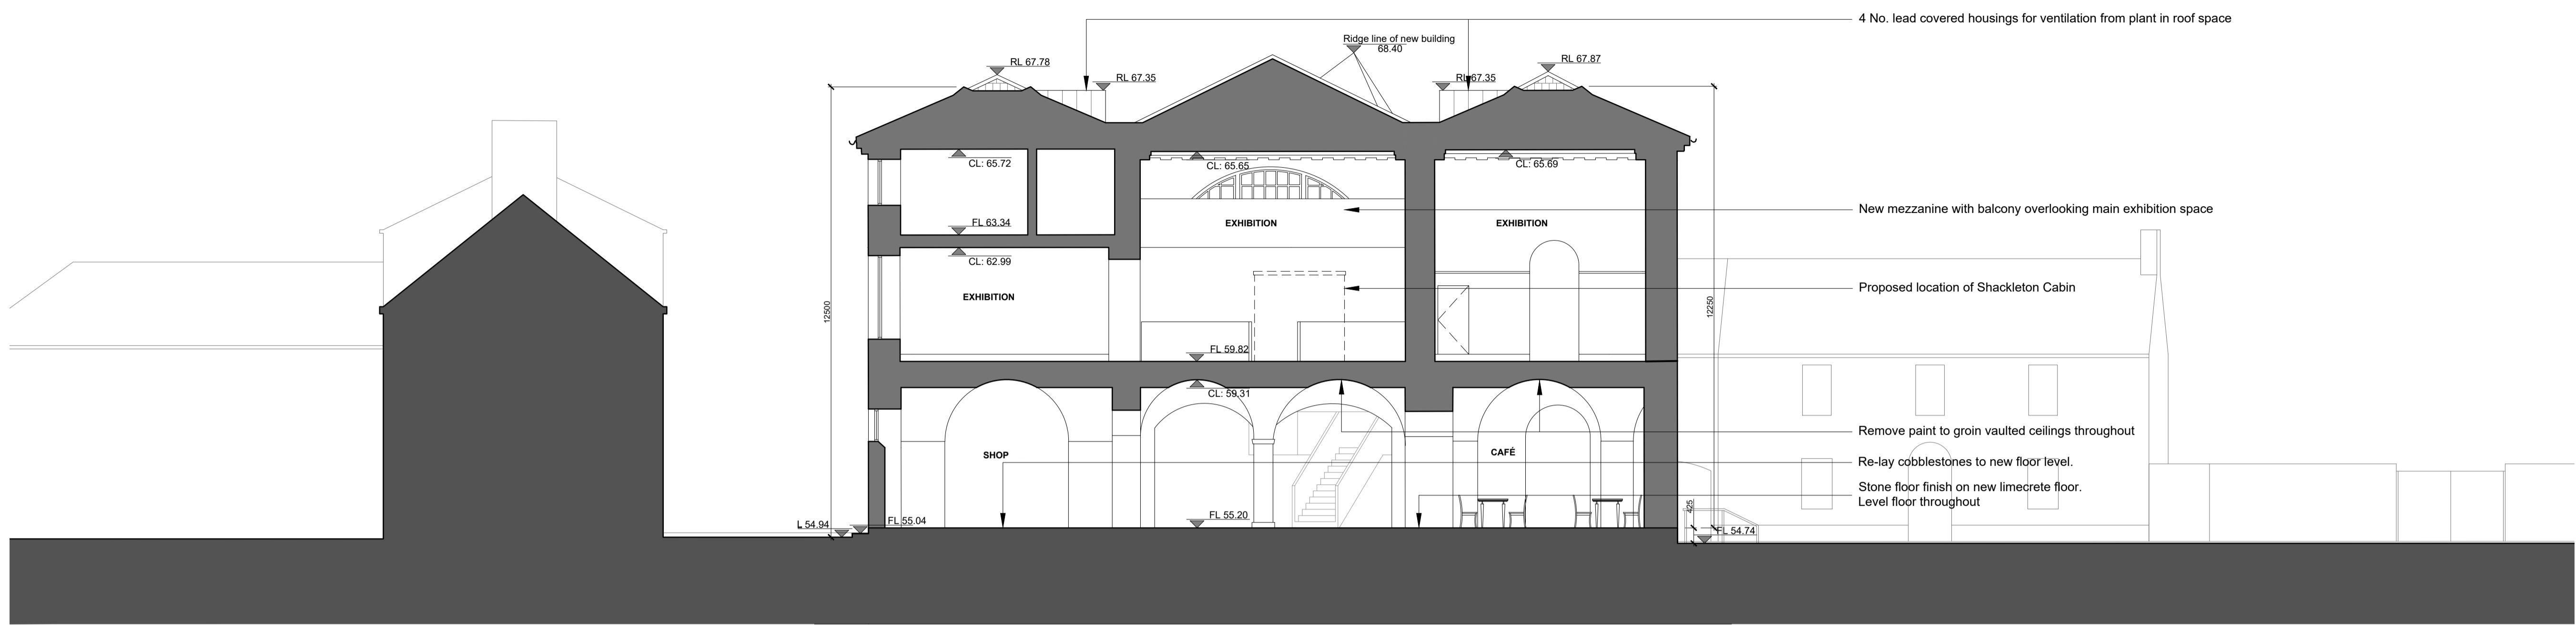

1 PROPOSED SECTION A-A
 1:100(A1, 1:200(A3))

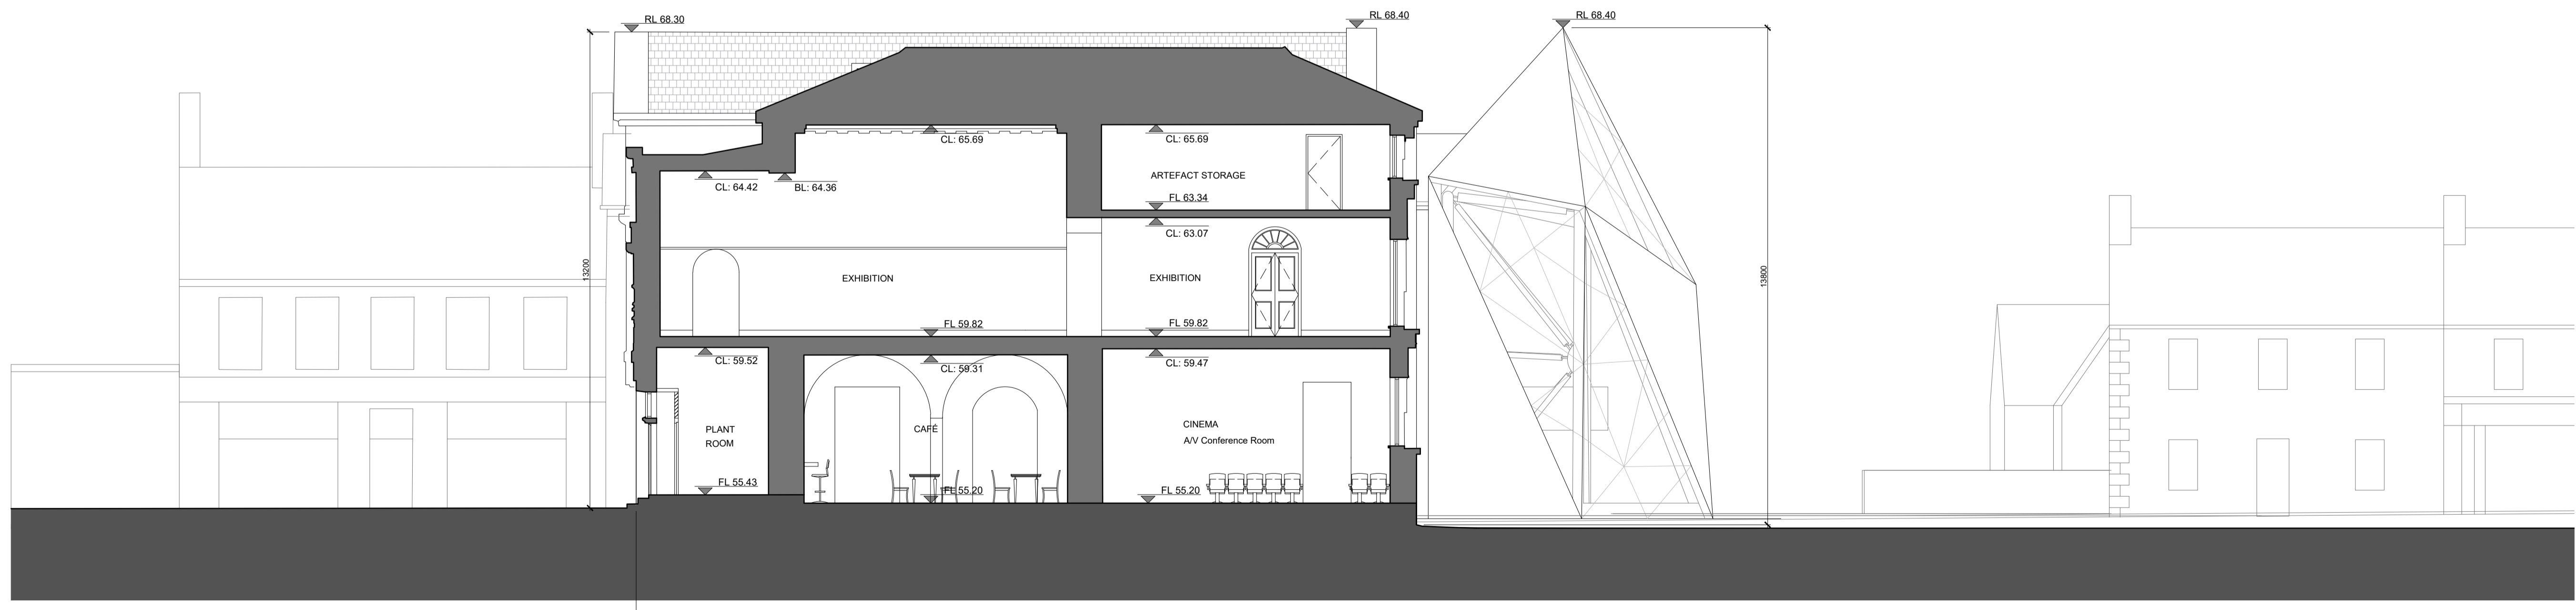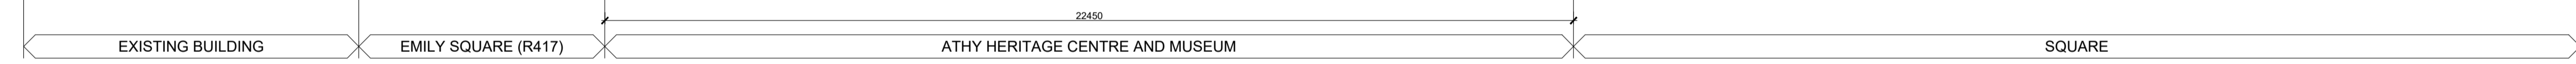

2 PROPOSED SECTION B-B
 1:100(A1, 1:200(A3))

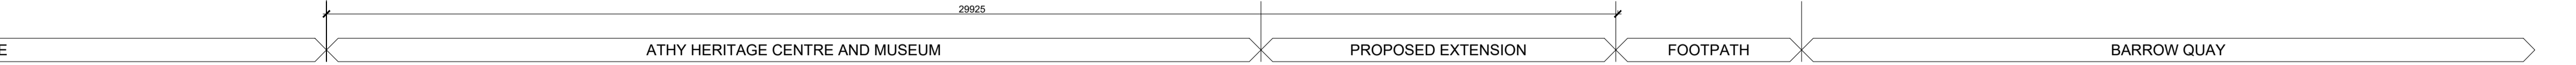

ORIGINAL SHEET SIZE = A1