


**LEGEND:**


- EXTG FEATURES
- CONCRETE SURFACE
- PROPOSED OFF-ROAD CYCLE TRACK
- TARMAC ROADS
- SET DOWN / CAR PARKING
- PROPOSED LANDSCAPING
- GRASSCRETE / ACCESS ROAD
- EXISTING LEVELS
- PROPOSED LEVELS
- EXISTING TREES TO BE RETAINED
- PROPOSED INTERNAL FENCE
- CHARGEABLE / NON-CHARGEABLE WASTE SKIPS (MOVEABLE)

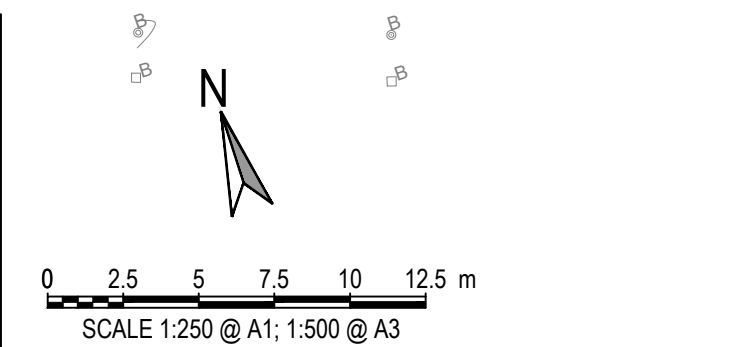

**PROPOSED SITE LAYOUT - SHEET 1 OF 2**  
SCALE 1:250

PROPOSED FOOTPATH, CYCLE PATH & GRASS VERGE TO ALIGN WITH EXISTING

EDGES OF EXISTING ROAD

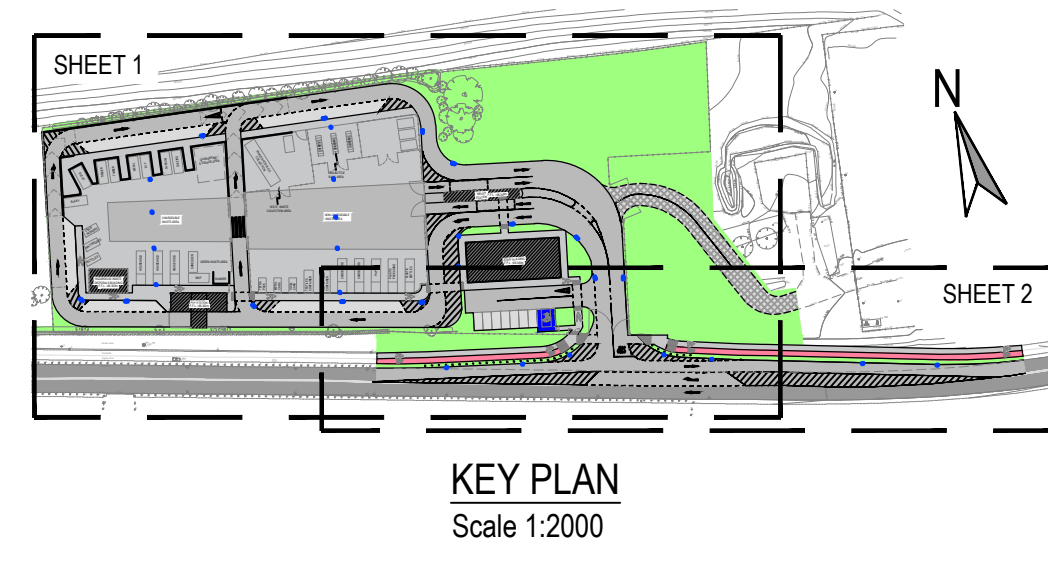

**KEY PLAN**  
Scale 1:2000

**ISSUED FOR PLANNING**

|        |                        |            |       |       |
|--------|------------------------|------------|-------|-------|
| S2.P03 | ISSUED FOR PLANNING    | 22.02.2019 | KD    | PD    |
| S2.P02 | ISSUED FOR INFORMATION | 17.12.2018 | KD    | PD    |
| S2.P01 | ISSUED FOR INFORMATION | 05.11.2018 | KD    | PD    |
| Rev.   | Note                   | Date       | Drawn | Check |

**DONNACHADH O'BRIEN**  
& ASSOCIATES CONSULTING ENGINEERS

UNIT 5C  
ELM HOUSE  
MILLENNIUM PARK  
NAAS  
CO. KILDARE

PHONE  
+353 45 984 042  
INFO@DOBRIEN-ENGINEERS.IE  
WWW.DOBRIEN-ENGINEERS.IE

Client:

KILDARE COUNTY COUNCIL  
Comhairle Chontae Chill Dara  
MR. JOE BOLAND, DIRECTOR OF SERVICES  
WATER SERVICES & ENVIRONMENT

Project:

PROPOSED CIVIC AMENITY CENTRE  
& WASTE TRANSFER FACILITY AT KILMACREDDOCK UPPER,  
CASTLETOWN, CELBRIDGE, Co. KILDARE

Drawing Title:

PROPOSED SITE LAYOUT SHEET 1 OF 2

|           |             |              |           |        |             |
|-----------|-------------|--------------|-----------|--------|-------------|
| Drawn By: | Checked By: | Approved By: | Date:     | Scale: | Sheet Size: |
| KD        | PD          | DOB          | FEB' 2017 | 1:250  | A1          |

|                 |                             |              |             |
|-----------------|-----------------------------|--------------|-------------|
| Project Number: | Drawing Number:             | Status Code: | Rev Number: |
| DOBA1701        | CIVAMY-DOB-XX-SI- DR-C-0050 | S2           | P03         |

