









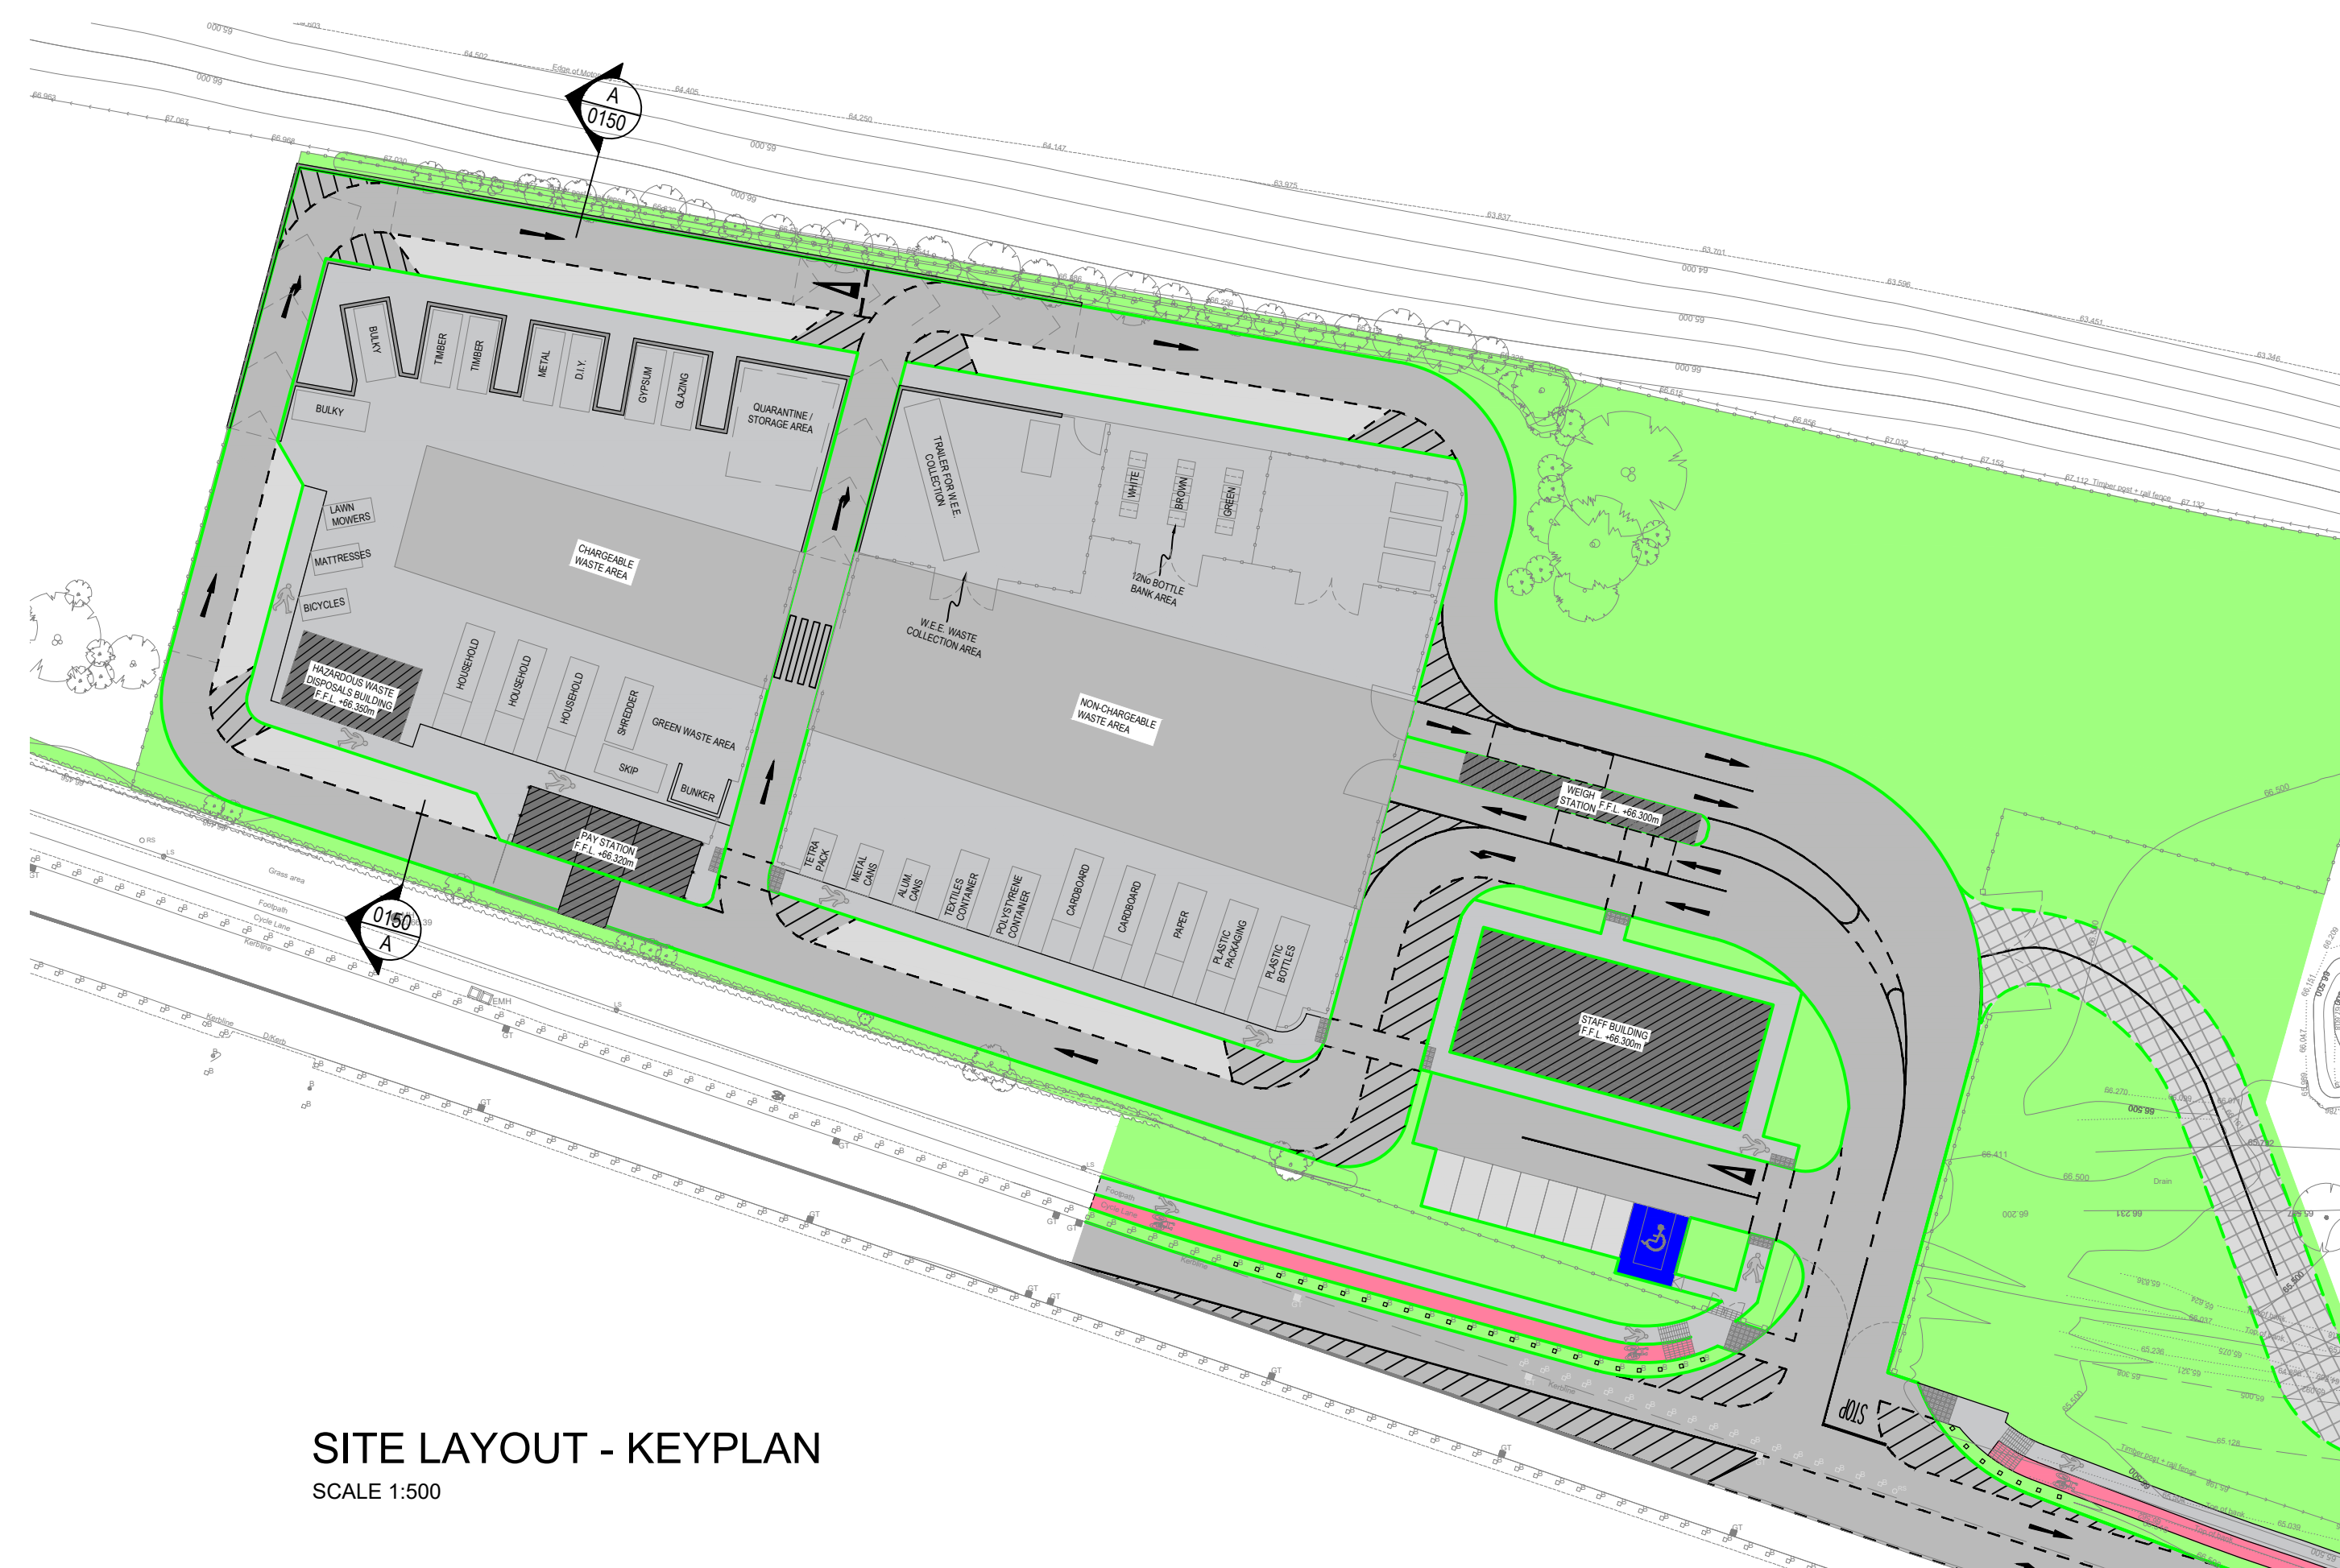

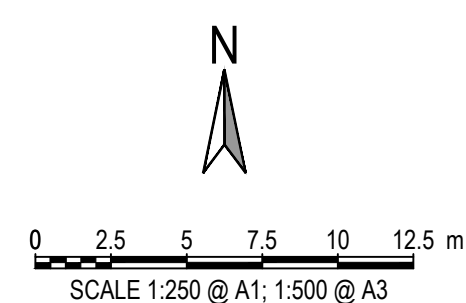



SECTION A-A - PROPOSED CROSS SECTION THRU' SITE
SCALE: 1:50



SITE LAYOUT - KEYPLAN

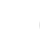

LEGEND:

| | |
|---|---|
|  | EXTG FEATURES |
|  | EXISTING ROADWAY |
|  | CONCRETE SURFACE |
|  | PROPOSED OFF-ROAD CYCLE TRACK |
|  | TARMAC ROADS |
|  | SET DOWN / CAR PARKING |
|  | PROPOSED LANDSCAPING |
|  | GRASSCRETE / ACCESS ROAD |
| 66-411 | EXISTING LEVELS |
|  | PROPOSED LEVELS |
|  | EXISTING TREES TO BE RETAINED |
|  | PROPOSED INTERNAL FENCE |
|  | CHARGEABLE / NON-CHARGEABLE WASTE SKIPS (MOVABLE) |

ISSUED FOR PLANNING

| | | | | |
|--------|------------------------|------------|-------|-------|
| S2.P03 | ISSUED FOR PLANNING | 22.02.2019 | KD | PD |
| S2.P02 | ISSUED FOR INFORMATION | 17.12.2018 | KD | PD |
| S2.P01 | ISSUED FOR INFORMATION | 05.11.2018 | KD | PD |
| Rev. | Note | Date | Drawn | Check |

| | | |
|--|--|--------------------------|
| DONNACHADH O'BRIEN & ASSOCIATES CONSULTING ENGINEERS | UNIT 5C ELM HOUSE MILLENNIUM PARK NAAS CO. KILDARE | PHONE +353 45 984 042 |
| | INFO@DOBRIEN-ENGINEERS.IE WWW.DOBRIEN-ENGINEERS.IE | |

Client: KILDARE COUNTY COUNCIL
Comhairle Chontae Chill Dara
MR. JOE BOLAND, DIRECTOR OF SERVICES
WATER SERVICES & ENVIRONMENT



Project: PROPOSED CIVIC AMENITY CENTRE
& WASTE TRANSFER FACILITY AT KILMACREDDOCK UPPER,
CASTLETOWN, CELBRIDGE, Co. KILDARE

Drawing Title: PROPOSED SITE SECTIONS

| | | | | | |
|-----------------------------|-------------------|---|--------------------|----------------|---|
| Drawn By: KD | Checked By: PD | Approved By: DOB | Date: FEB' 2017 | Scale: 1:50 | Sheet Size: A1 |
| Project Number: DOBA1701 | | Drawing Number: CIVAMY-DOB- XX-SI- DR-C-0150 | | | Status Code: S2 <div>Rev Number: P03</div> |