


E1 ELEVATION
SCALE: 1:200

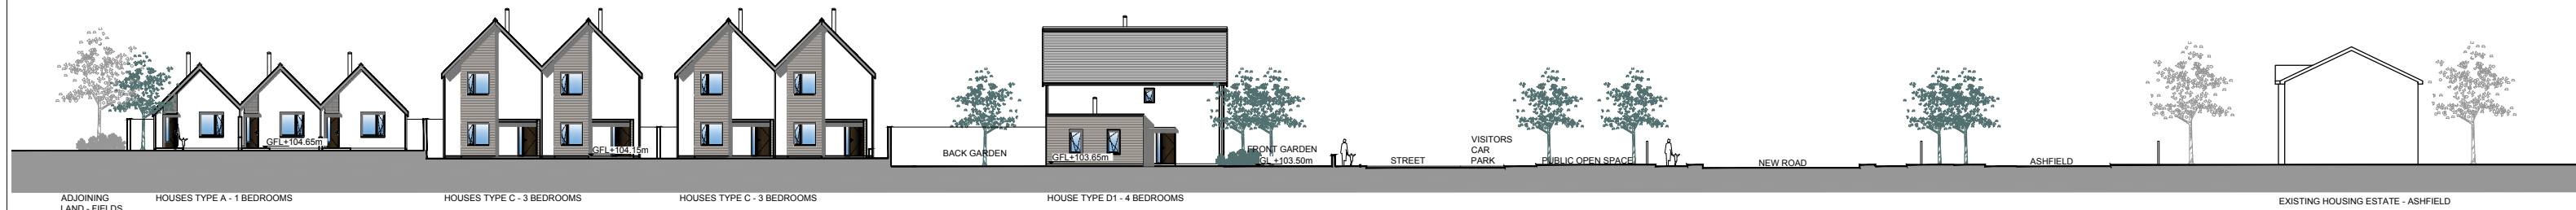


E2 ELEVATION
SCALE: 1:200



E3 ELEVATION
SCALE: 1:200



E4 ELEVATION
SCALE: 1:200

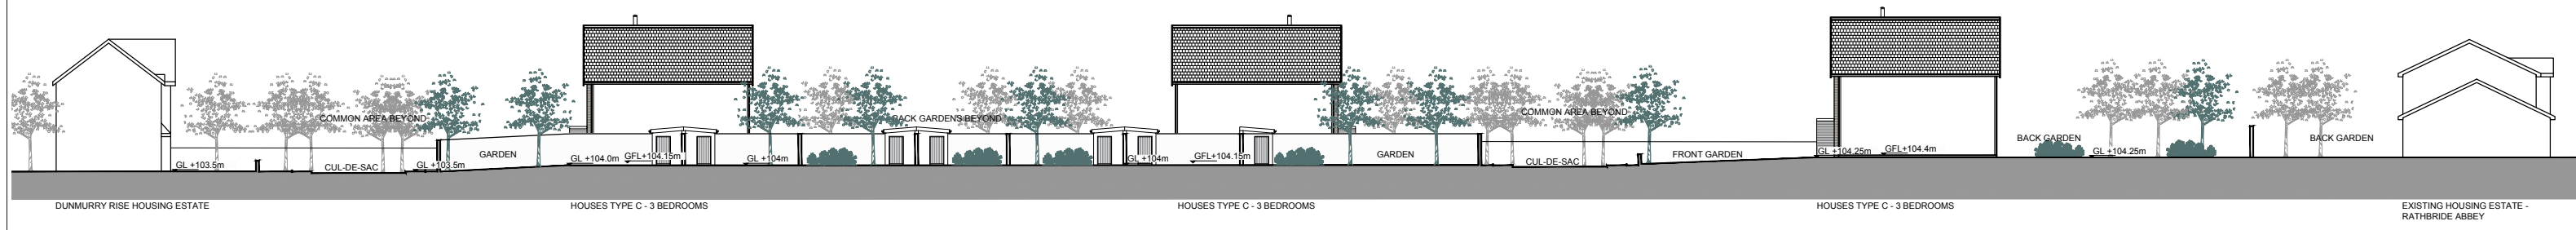

A SITE SECTION A
SCALE: 1:200

GENERAL NOTES
THIS DRAWING HAS BEEN PREPARED FOR THE FOLLOWING PURPOSES ONLY:
PART 8 PLANNING
IT SHOULD NOT BE USED, NOR INFORMATION CONTAINED THEREIN BE RELIED UPON, FOR ANY OTHER PURPOSE WHATSOEVER. CONSULTANTS DRAWINGS ARCHITECTS TO BE INFORMED IMMEDIATELY OF ANY DISCREPANCIES BEFORE WORK PROCEEDS.

DIMENSIONS
FIGURED DIMENSIONS ONLY TO BE TAKEN FROM THIS DRAWING. ALL DIMENSIONS TO BE CHECKED ON SITE. ARCHITECTS TO BE INFORMED IMMEDIATELY OF ANY DISCREPANCIES BEFORE WORK PROCEEDS.
©COPYRIGHT
THIS DRAWING AND ANY DESIGN HEREON IS COPYRIGHT OF DEATON LYSAGHT ARCHITECTS AND MUST NOT BE REPRODUCED IN WHOLE OR IN PART WITHOUT THEIR EXPRESS WRITTEN CONSENT.

SPECIFICATIONS

REVISIONS:

NO.	REVISION:	DATE:

REVISIONS:

NO.	REVISION:	DATE:

CLIENT: Kildare County Council
Comhairle Contae Chill Dara

SCALE: 1:200

DATE: FEB/2017

DRAWING NO.: 1617-PP-004

DRAWN BY: MF

CHECKED BY: ML

REV.: A1

PAGE: 1

DRAWING TITLE: PROPOSED SITE CONTEXT ELEVATIONS AND SITE SECTION

PROJECT: RESIDENTIAL DEVELOPMENT AT DUNMURRY RISE, BISHOPSLAND, KILDARE, CO. KILDARE

DEATON LYSAGHT ARCHITECTS

44 SOUTH RICHMOND ST. DUBLIN 2, IRELAND.
TEL: +353 1 4754960
FAX: +353 1 4754961
E-MAIL: mail@darch.ie

