



**LEGEND**


- Boundary Wall Type 1
- Double Pier Movement Joint
- Boundary Wall Type 1  
Single Pier at 3.6m ctrs.
- Boundary Wall Type 2

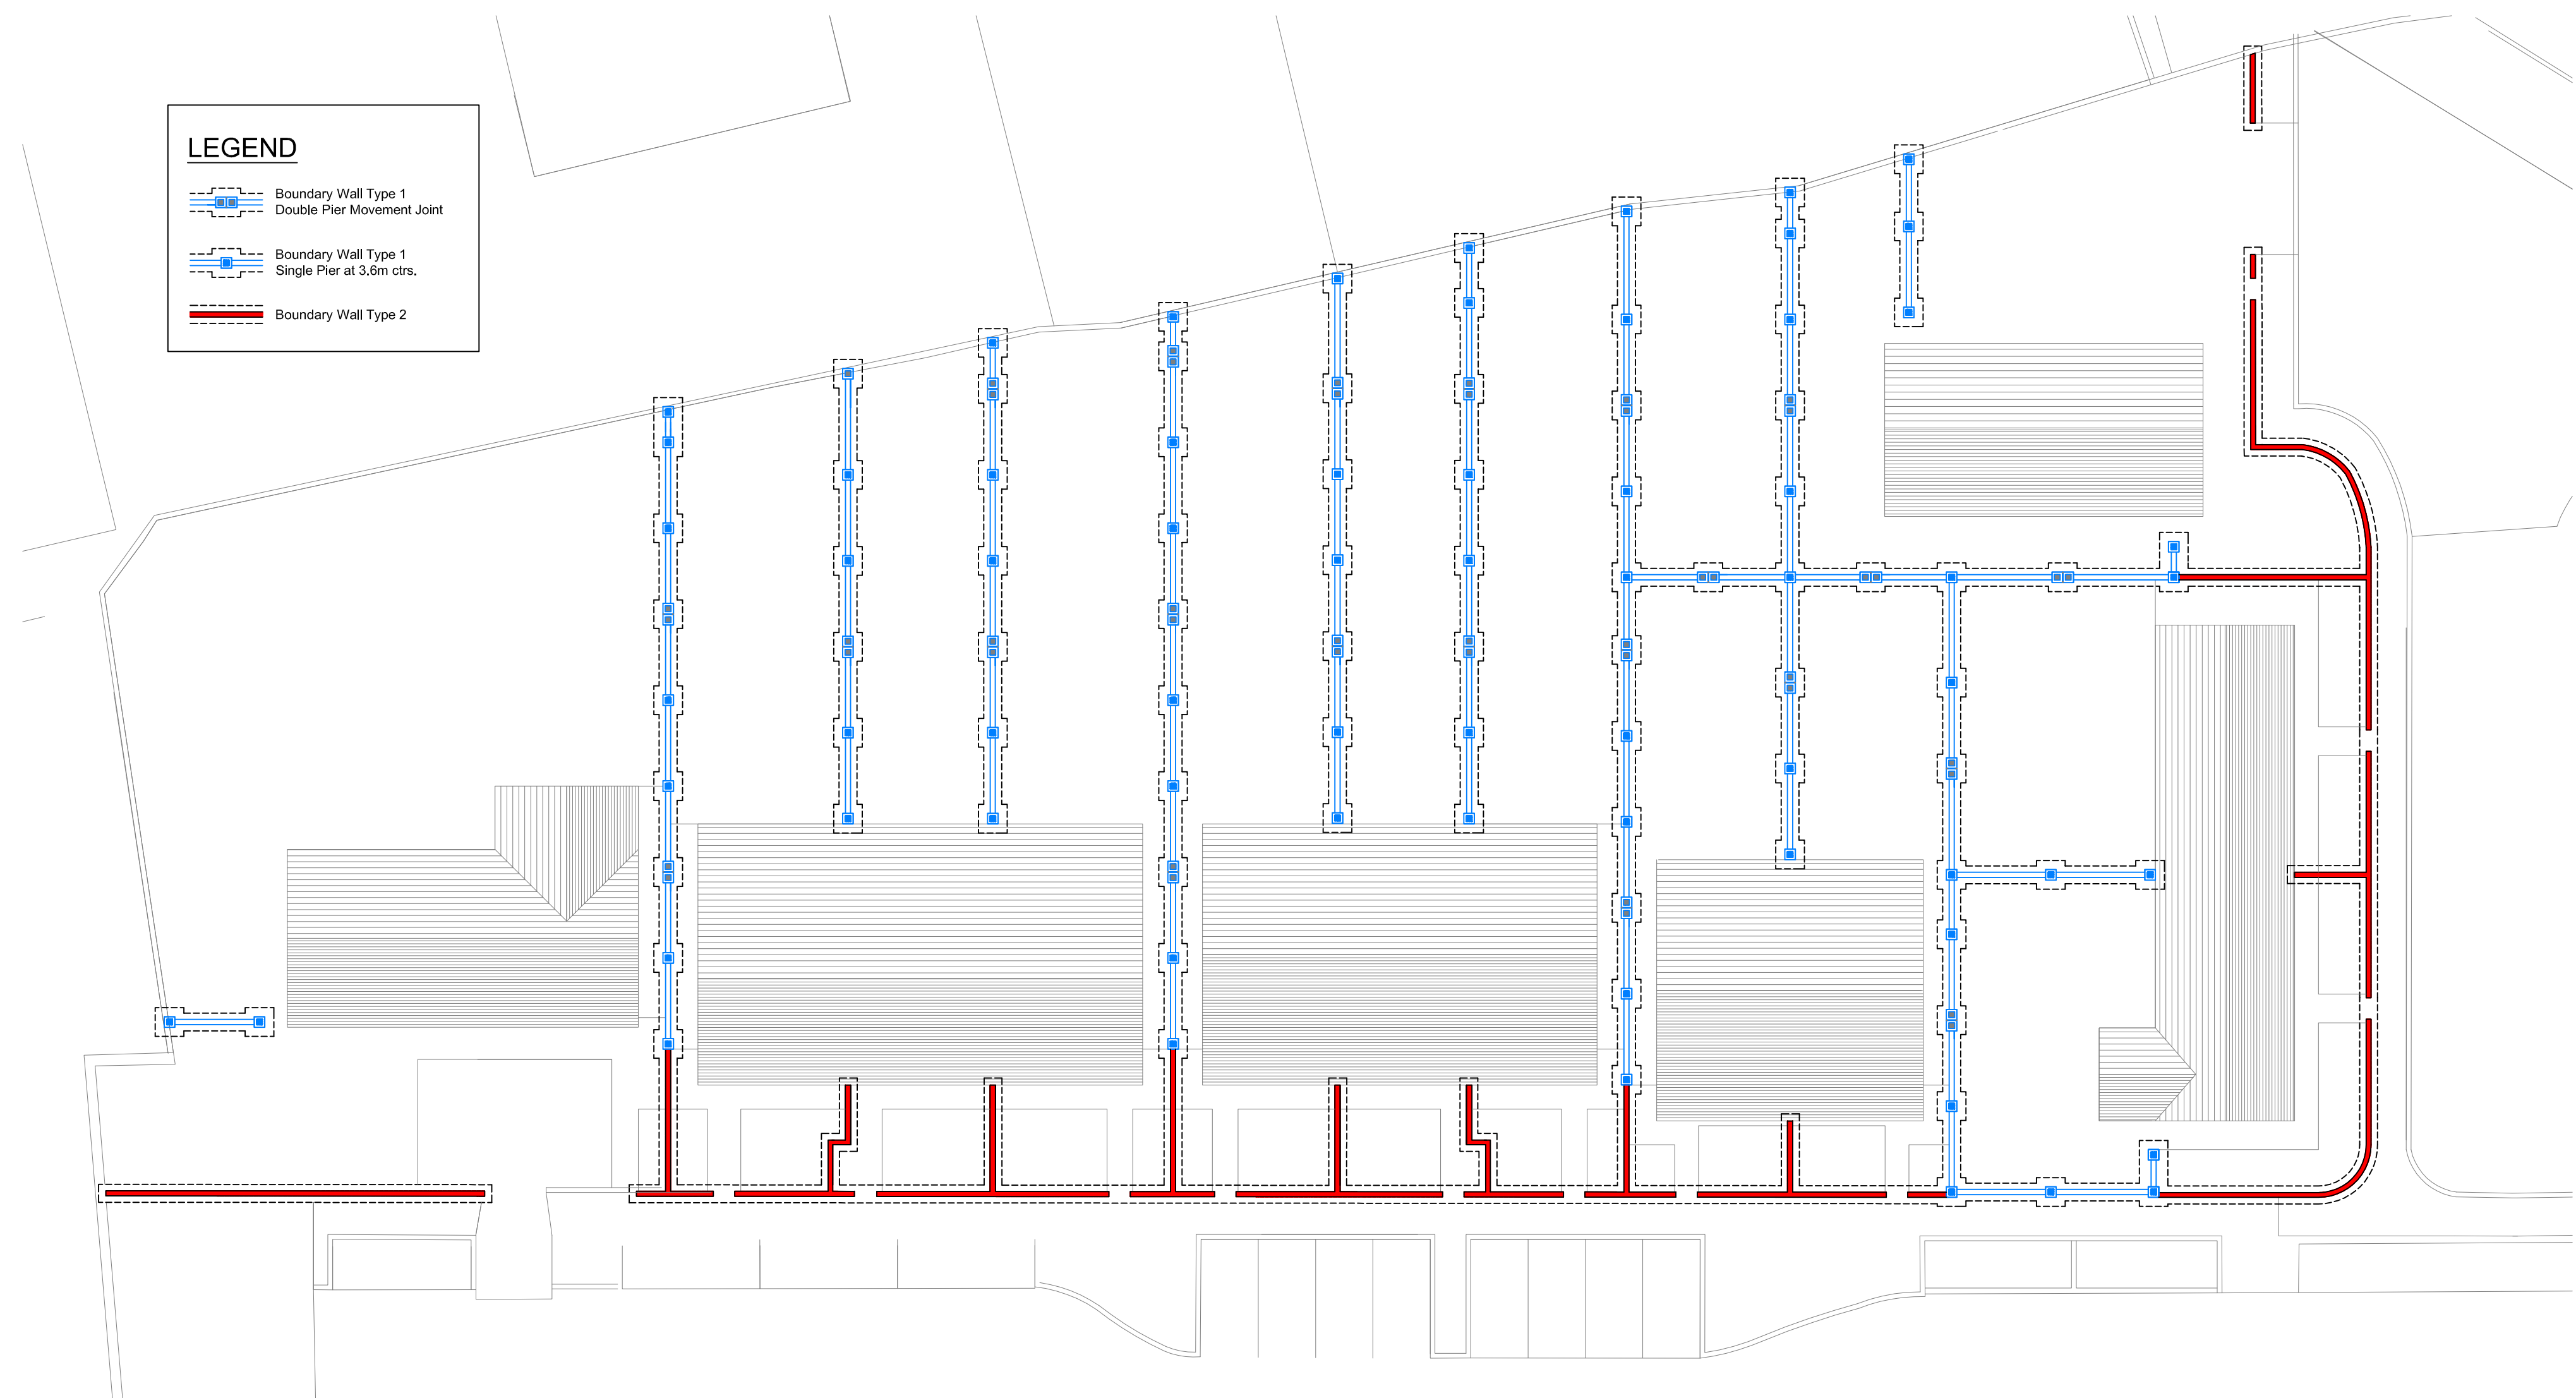

**Plan of Boundary Wall Types**  
Scale 1:200

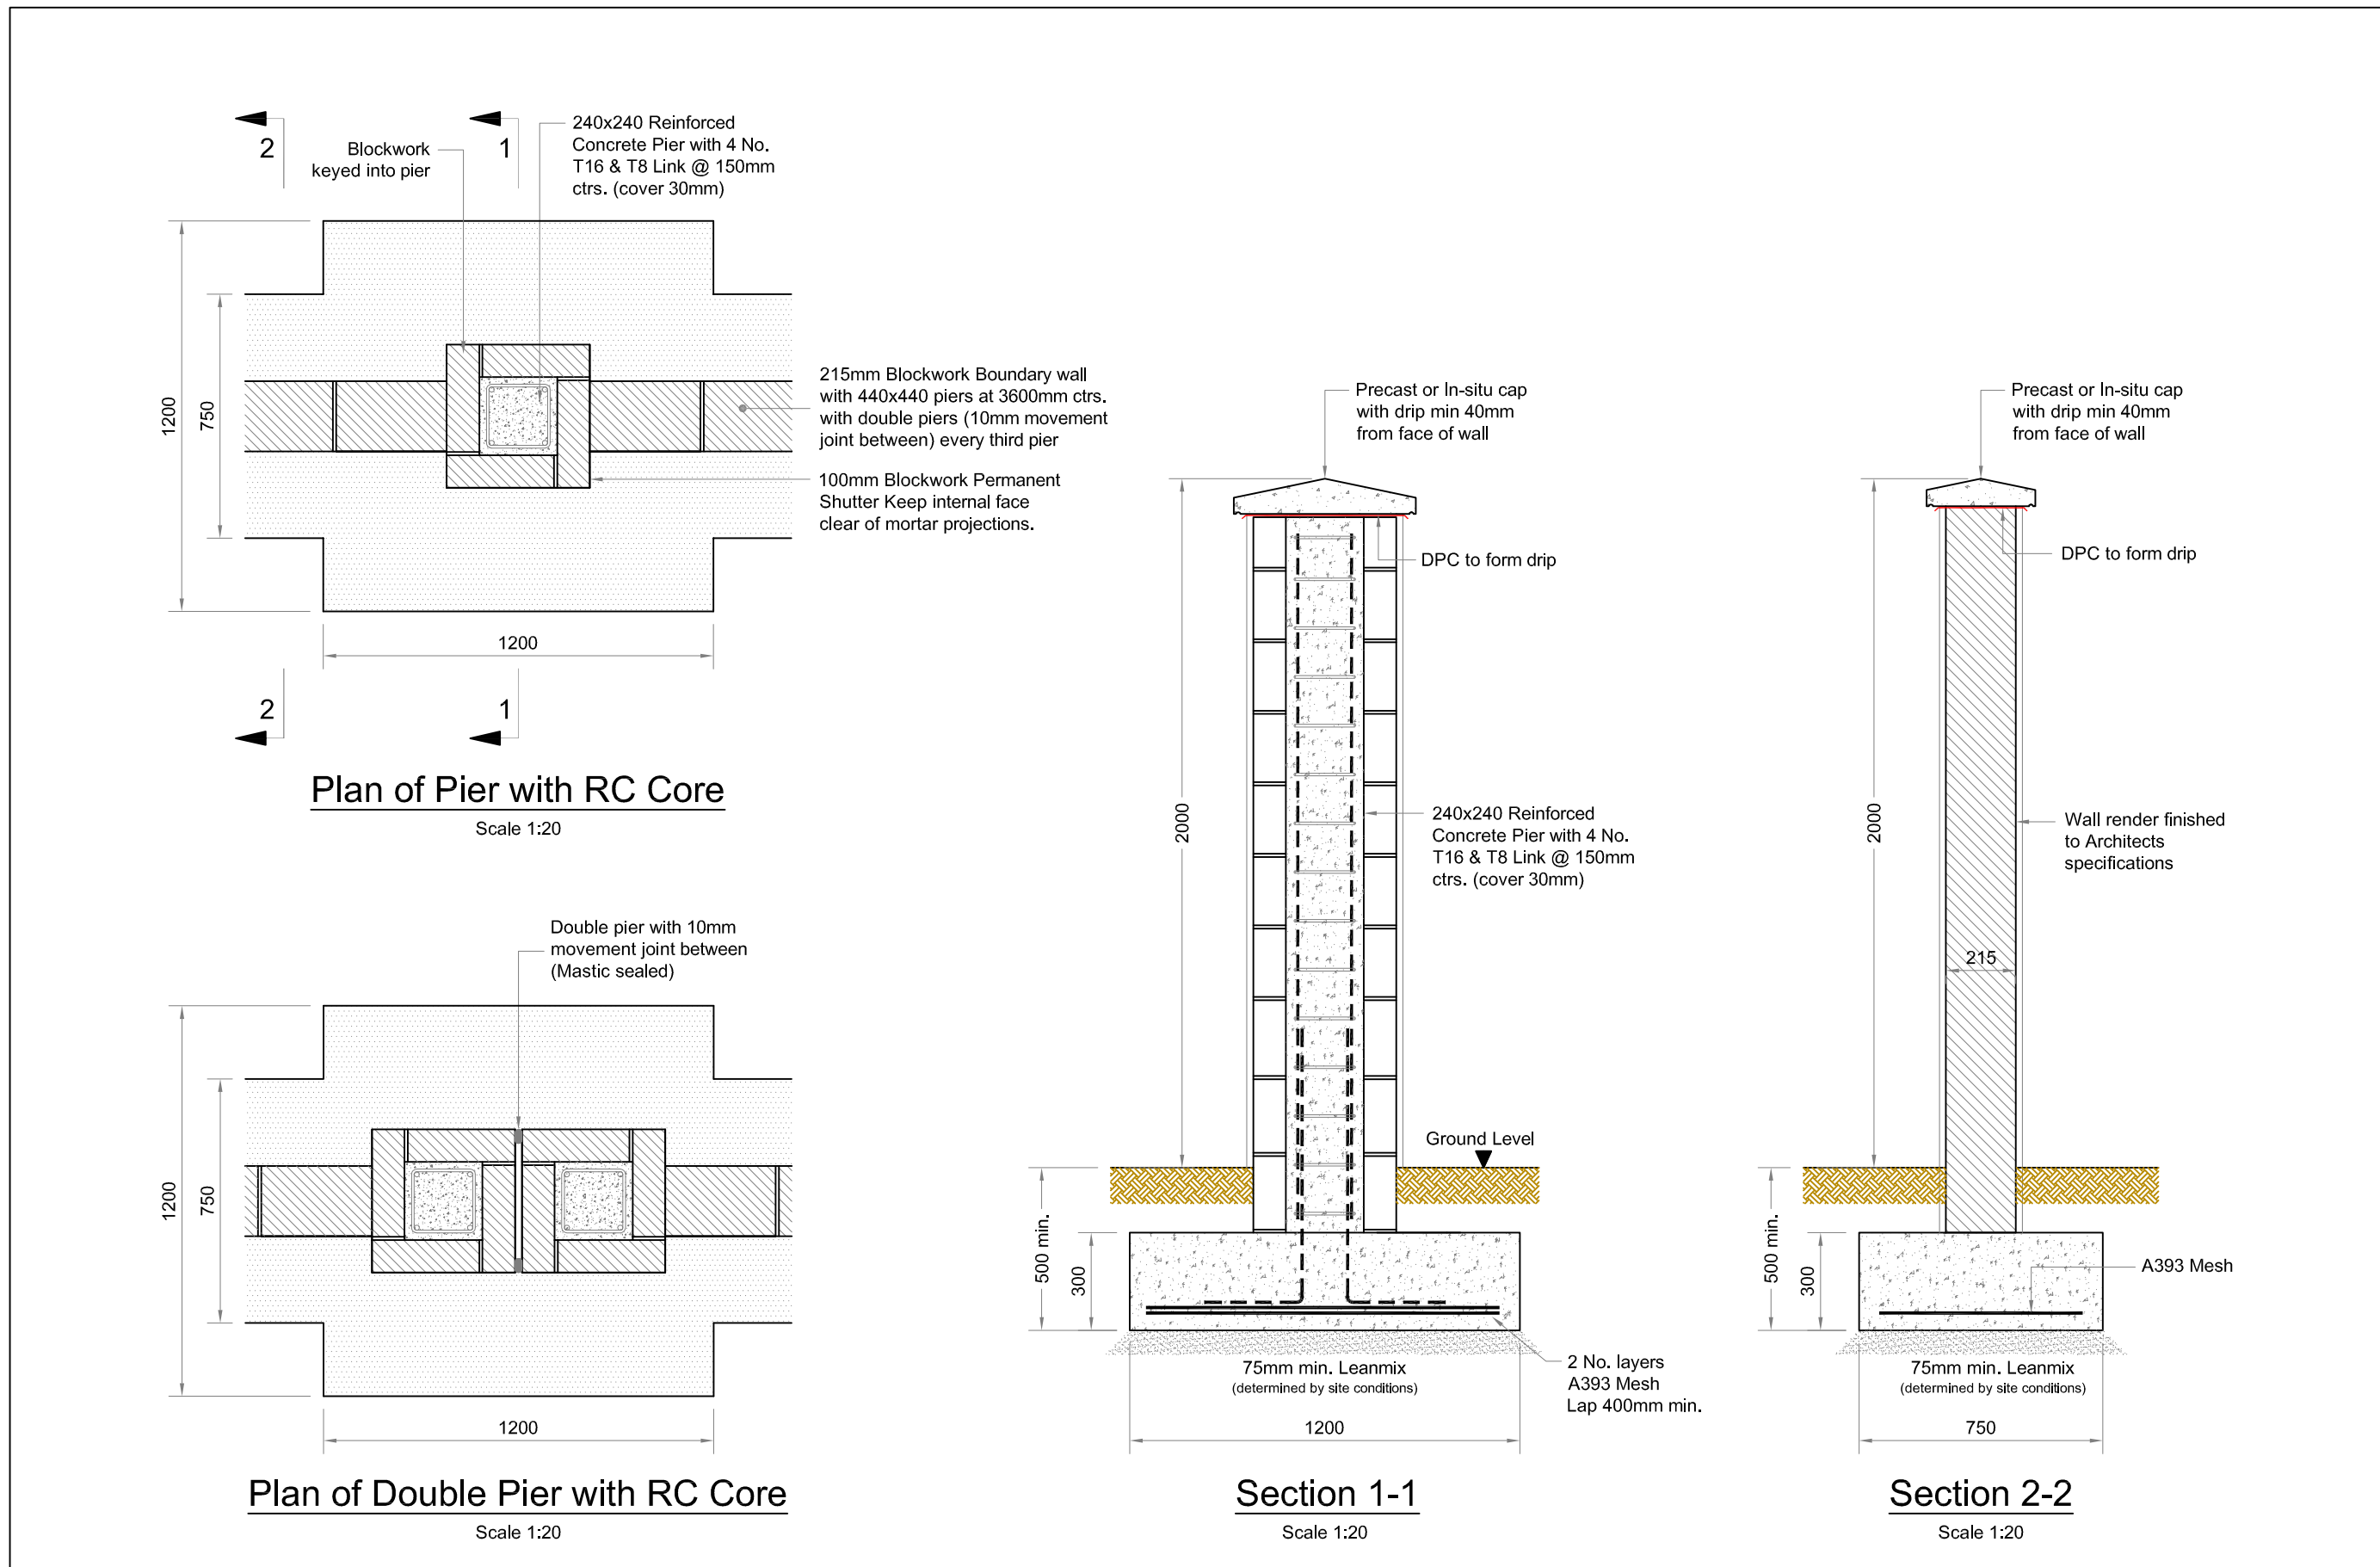

**BOUNDARY WALL TYPE 1**

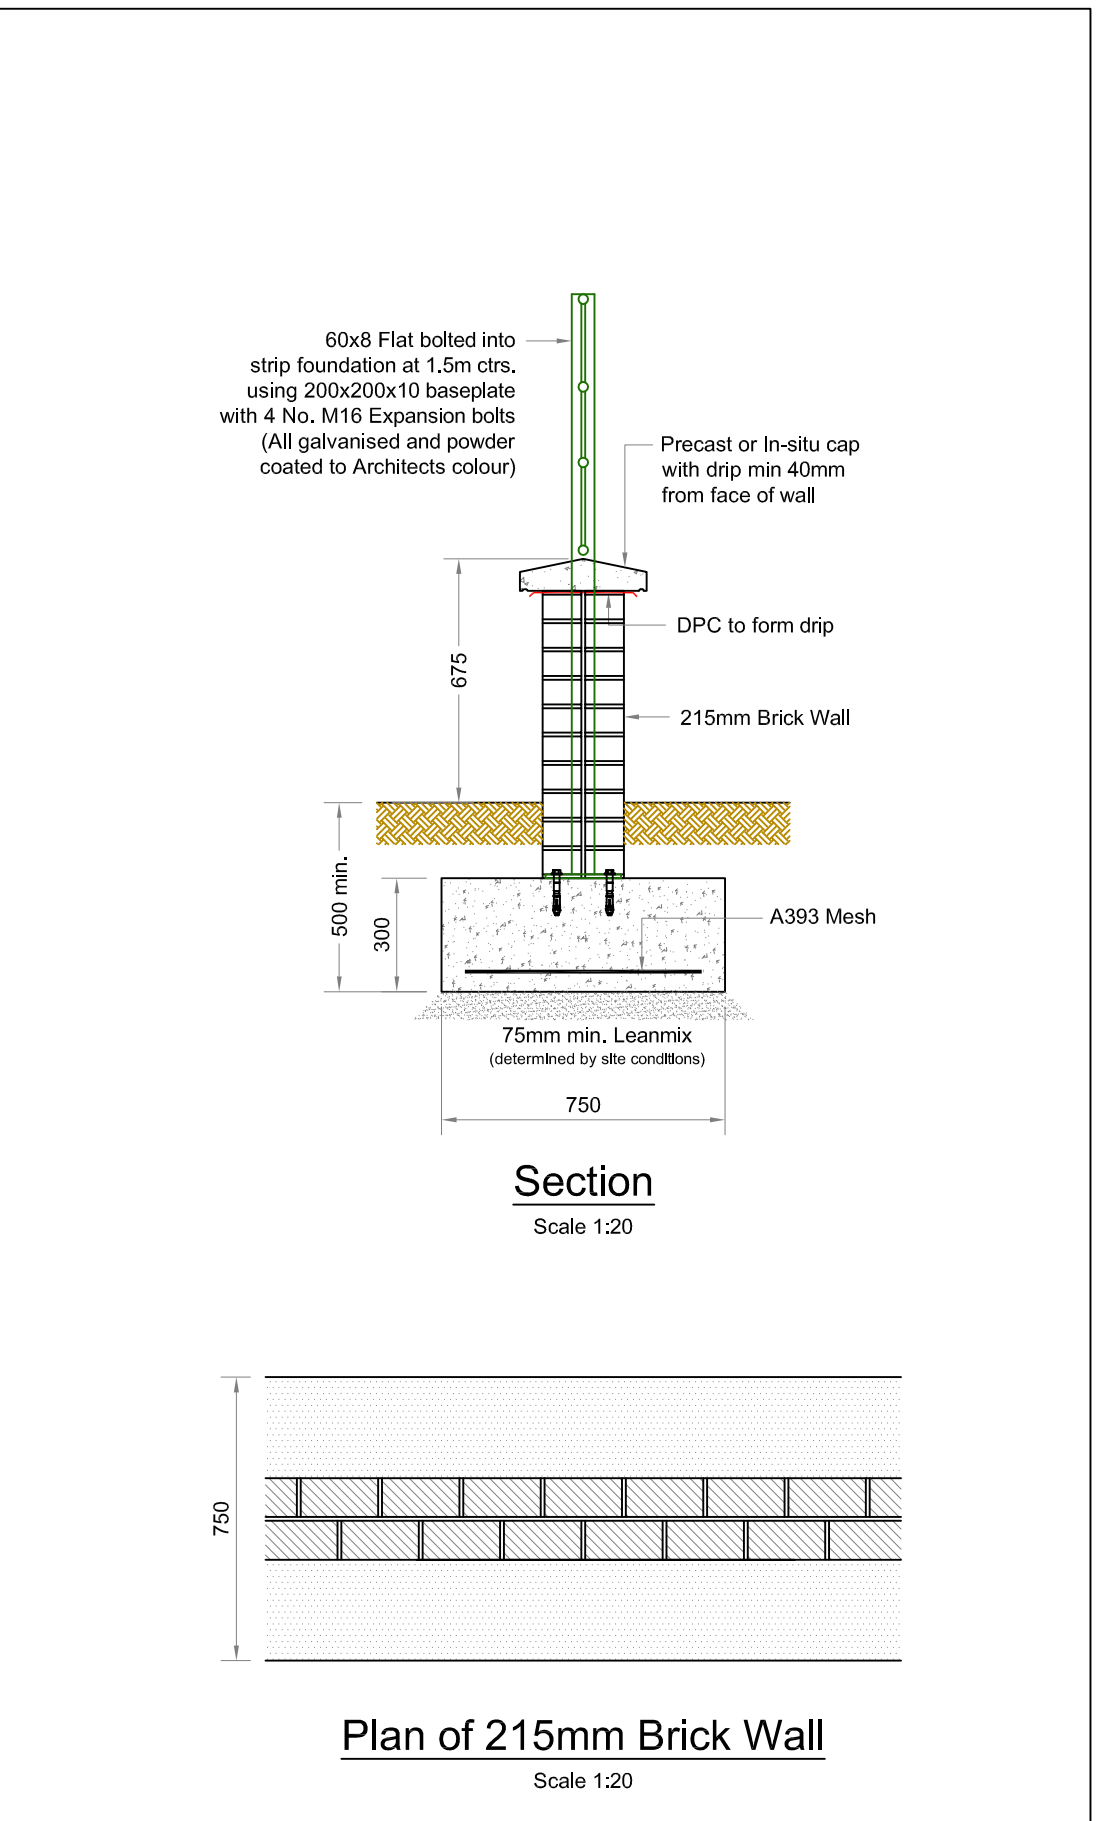

**BOUNDARY WALL TYPE 2**

REV.	DATE	DESCRIPTION	BY

© This drawing is Copyright and must only be used for the project below.

**PAT O'GORMAN & ASSOCIATES**  
Consulting Structural and Civil Engineers  
Unit C2, Nutgrove Office Park, Rathfarnham, Dublin 14.  
Tel: +353 1 205 1101 Fax: +353 1 205 1102  
E-mail: info@pogorman.ie www.pogorman.ie

**PROJECT**  
PROSPEROUS HOUSING

**DRAWING TITLE**  
HOUSING BOUNDARY WALL TYPES

ARCHITECT	STAGE
MCORM	PART 8

DATE	CHECKED	DRAWN	SCALES	DWG NO.	REV.
FEB 2017	PM	CB	AS SHOWN	1642-109	0