


NO PART OF THIS DRAWING MAY BE REPRODUCED OR TRANSMITTED IN ANY FORM OR STORED IN ANY RETRIEVAL SYSTEM OF ANY NATURE WITHOUT THE WRITTEN PERMISSION OF MALONE O'REGAN CONSULTING ENGINEERS AS COPYRIGHT HOLDER EXCEPT AS AGREED FOR USE ON THE PROJECT FOR WHICH THE DRAWING WAS ORIGINALLY ISSUED.

- A. THIS DRAWING SHALL BE READ IN CONJUNCTION WITH ALL RELEVANT ENGINEERS, ARCHITECTS AND SPECIALISTS DRAWINGS.
- B. ALL DIMENSIONS IN mm UNLESS NOTED.
- C. DO NOT SCALE DIMENSIONS.
- D. THE CONTRACTOR SHALL CHECK ALL DIMENSIONS PRIOR TO COMMENCEMENT OF CONSTRUCTION. DISCREPANCIES SHALL BE REPORTED TO THIS OFFICE IN WRITING.

BY	DRAWING No. & REFERENCE	DATE
SURVEY	081-CR-10P-58-234-10-20	17/01/17
ARCH	081-CR-10P-58-234-10-20	23/03/17

LEGEND	
	PROPOSED FOOTPATH
	GRASSED AREA
	PROPOSED ROAD
	PROPOSED BUILDING
	PROPOSED PROPERTY AREA
	TACTILE PAVING
	EXISTING ROAD
	EXISTING BUILDING

NOTE
ALL LINE MARKING AND SIGNAGE AS PER THE DEPARTMENT OF TRANSPORT TRAFFIC SIGNS MANUAL (NOV. 2010)

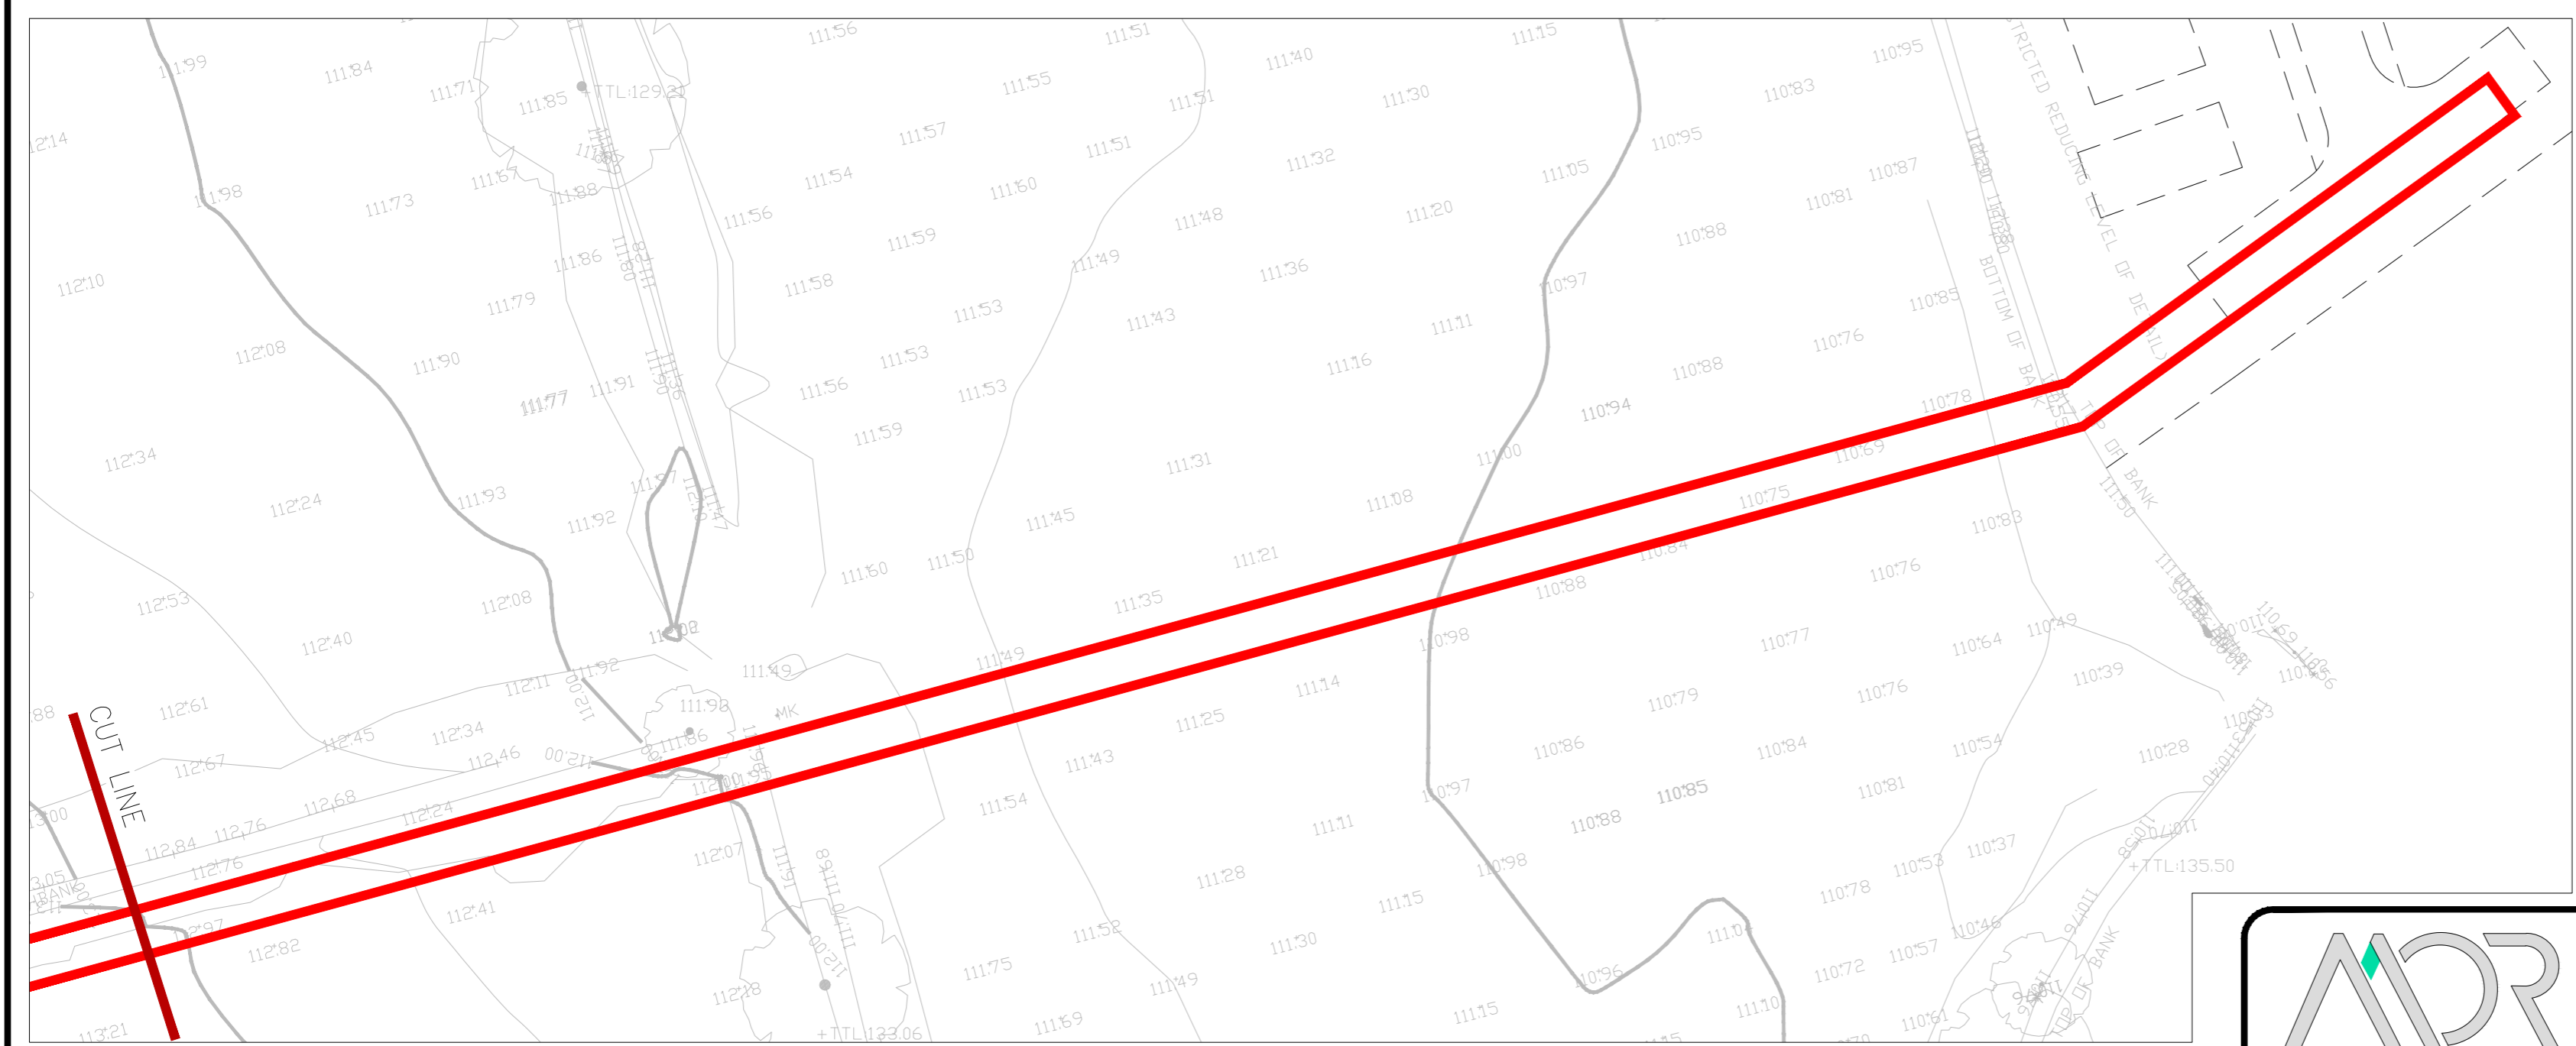

P	PART 8 PLANNING ISSUE	06.04.17	KD	ND
REV	DESCRIPTION	DATE	DRWN BY	CHKD BY
P	PART 8 PLANNING			

ADR
MALONE O'REGAN
CONSULTING ENGINEERS

2B Richview Office Park,
Clonskeagh,
DUBLIN 14.

St. Catherine's House,
Catherine Street
WATERFORD

Tel: +353 1 260 2655
Fax: +353 1 260 2660
Email: info@morce.ie

Tel: +353 51 876 855
Fax: +353 51 876 828
Email: info@waterford.morce.ie

PLAN CONT.
SCALE: 1:500

CLIENT		DRAWING NAME	
KILDARE COUNTY COUNCIL		SITE LAYOUT	
JOB NAME	PROPOSED DEVELOPMENT OF 74 NO. RESIDENTIAL UNITS AT CRADDOCKSTOWN ROAD, CRADDOCKSTOWN DEMESNE, NAAS, CO. KILDARE	JOB NUMBER	SHB1-CRA-CS-MOR-DR-101
DWG NO	P	REVISION	
SHEET SIZE	A1	SCALE	1:500
DATE	JAN '17	DRAWN BY	KD
ENGINEER	ND		

DON'T SCALE DIMENSIONS

DON'T FORGET SAFETY