

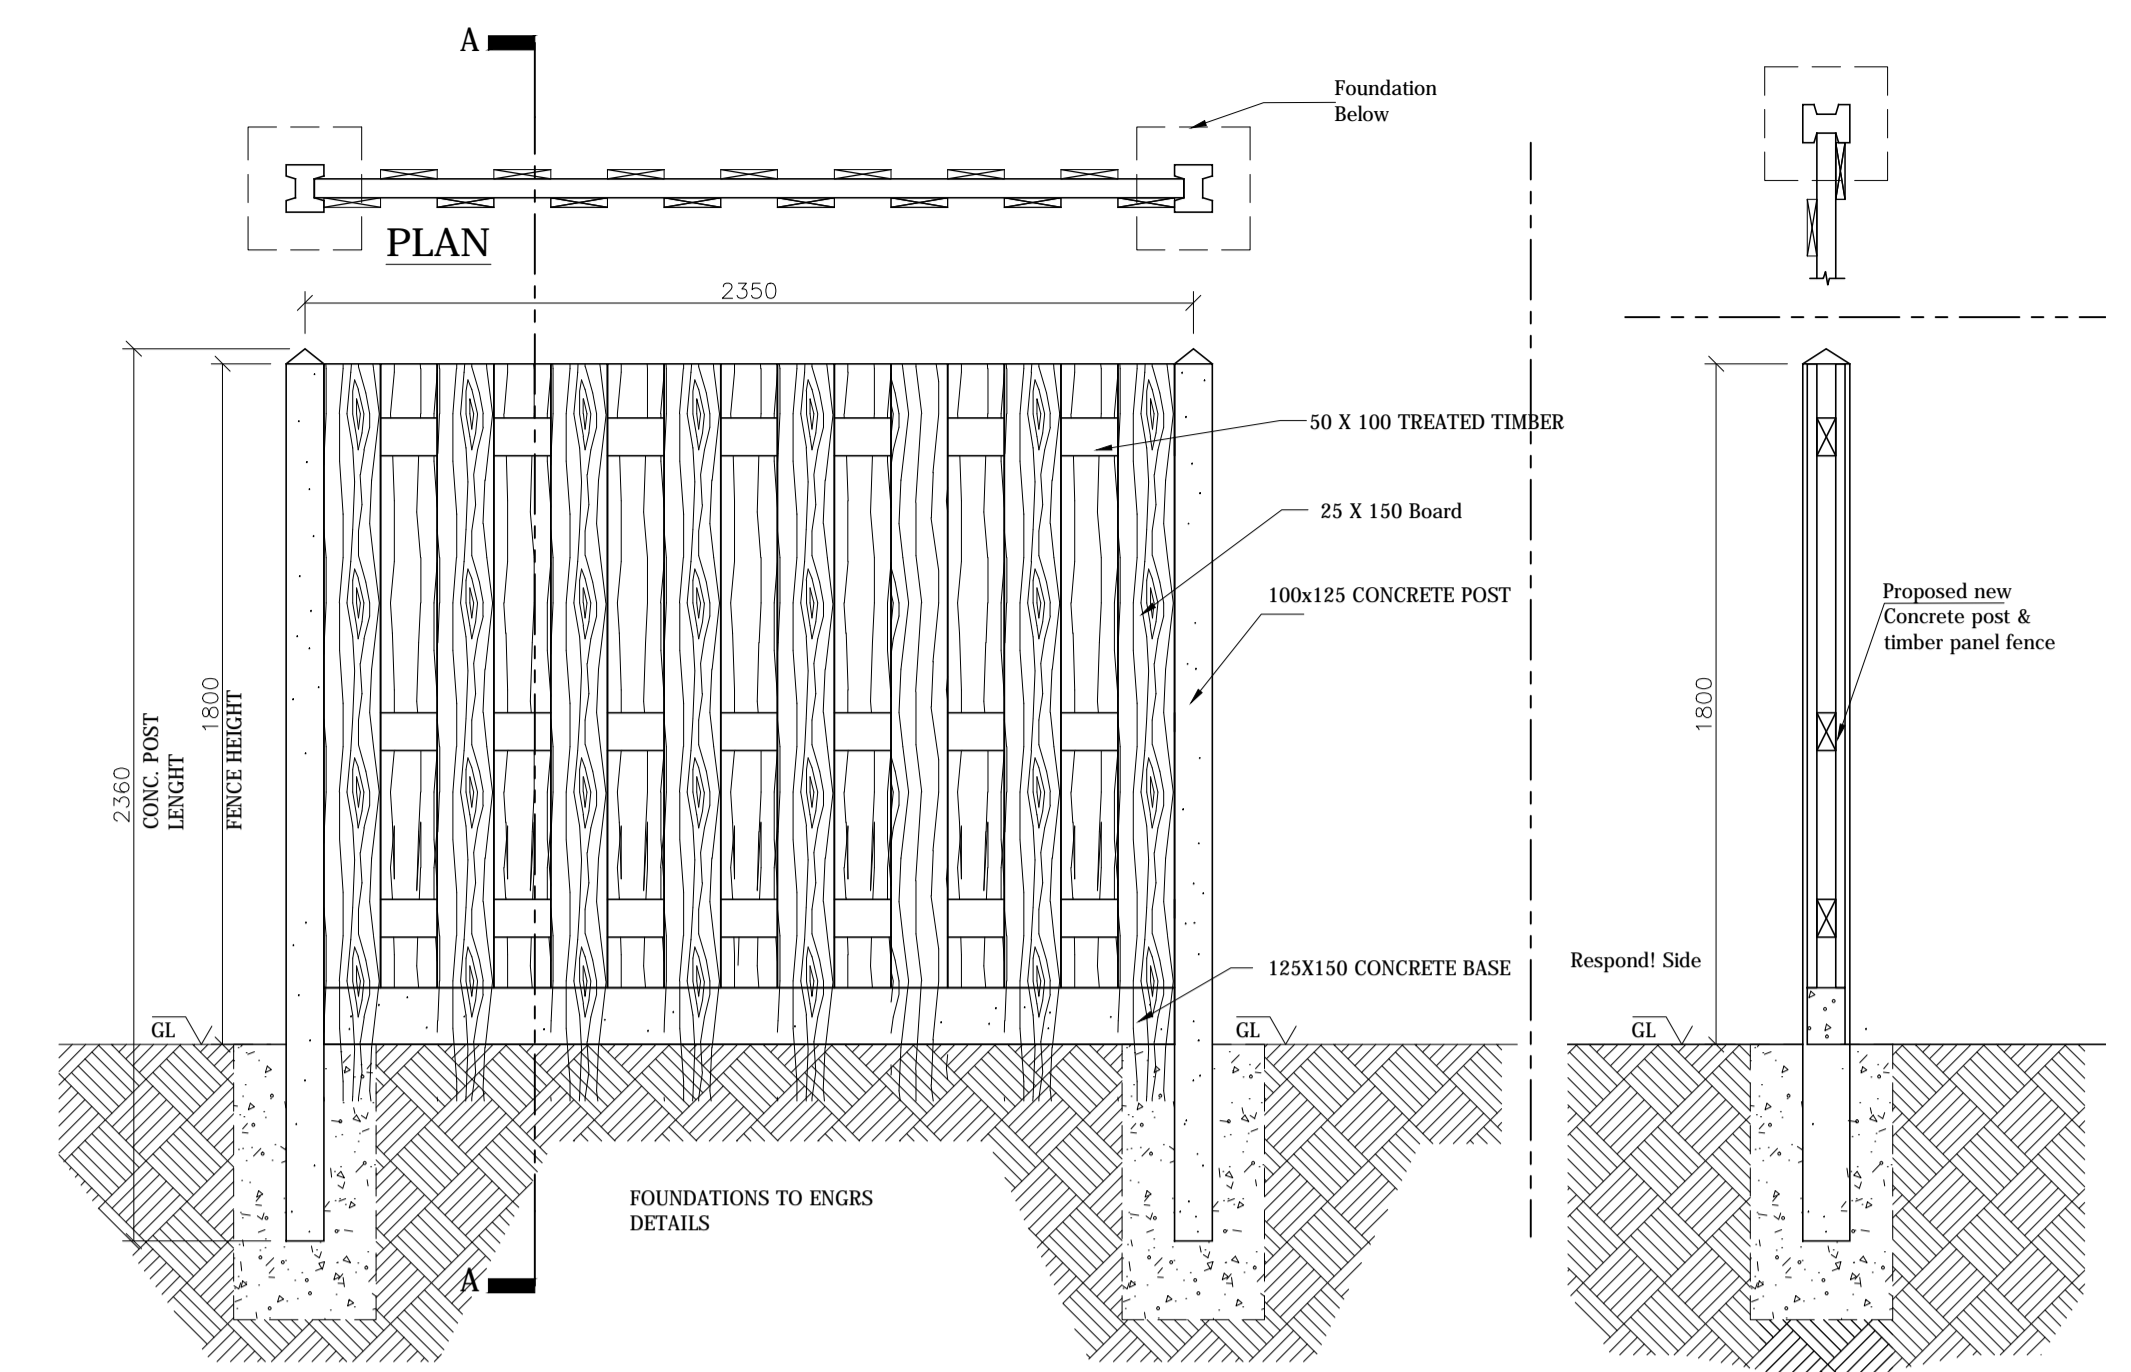
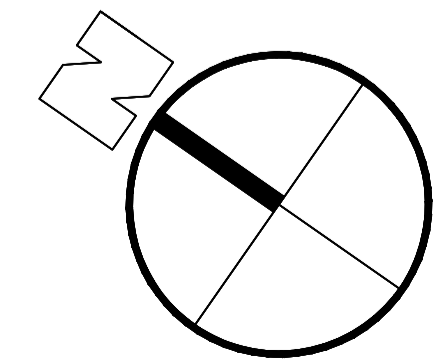


Boundary Treatment Plan

Scale 1:500 @ A1 or 1:1000 @ A3

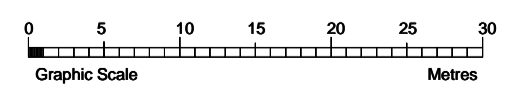


Boundary Type C
Scale 1:20

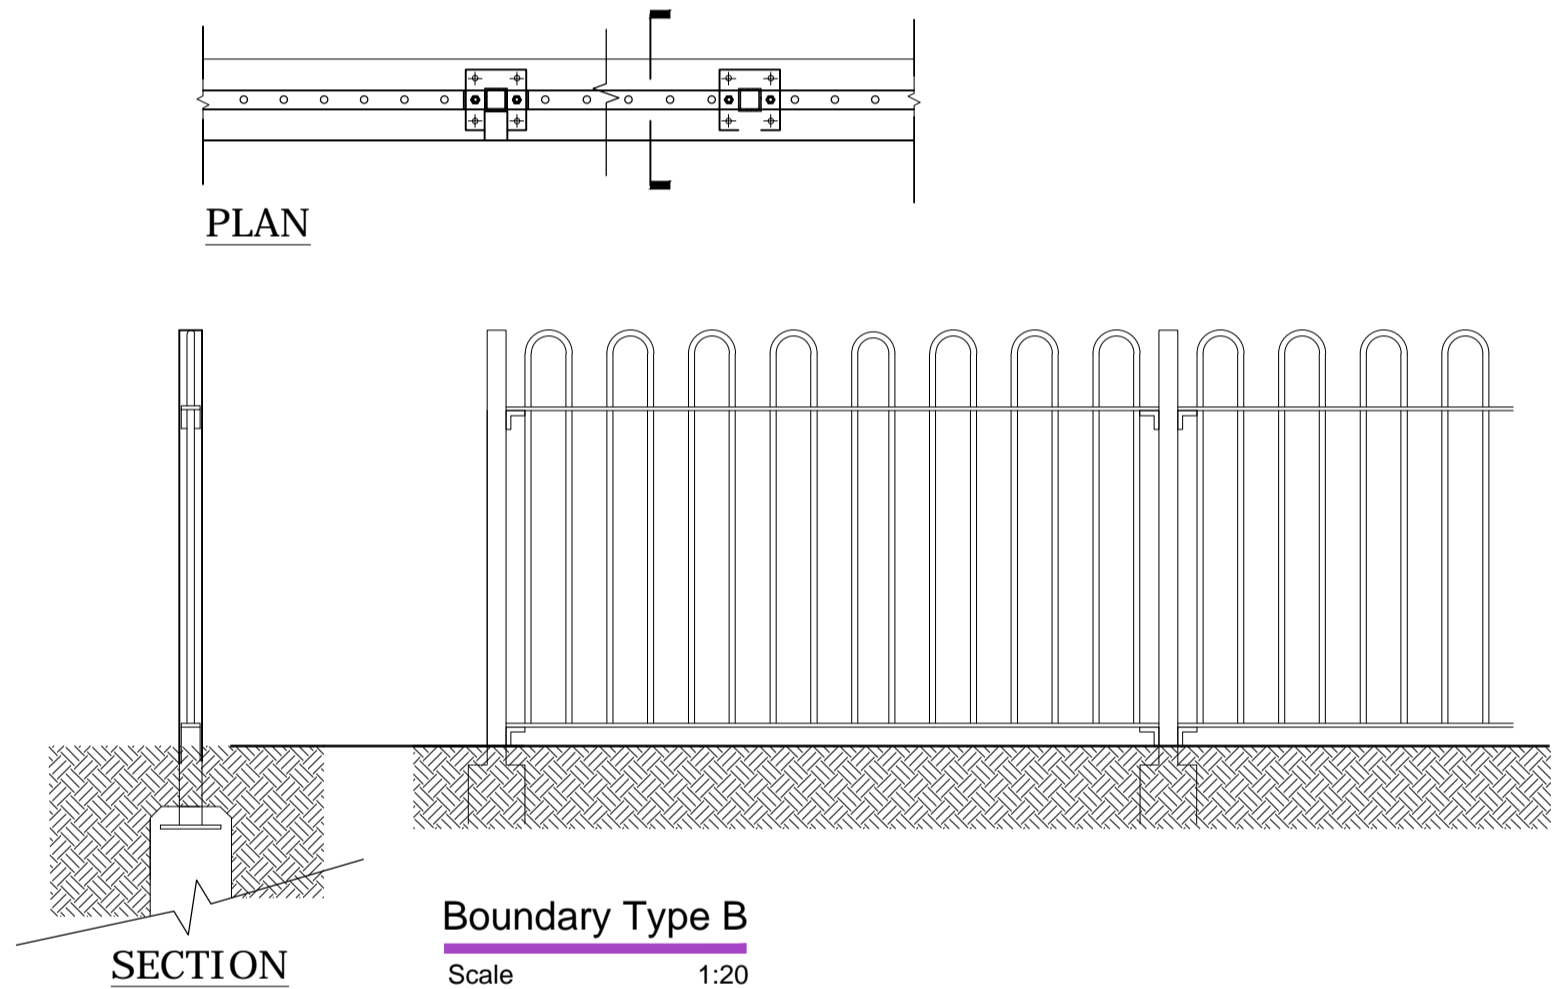


Boundary Type B
Scale 1:20

Legend:

- Boundary Wall Type:**
- Wall Type A
2100mm high concrete block wall with concrete capping. * where visible from the public road wall to be rendered.
 - Wall Type B
1100mm high bow top metal railing
 - - - Wall Type B
1500mm high bow top metal railing
 - - - Wall Type C
1800mm high Conc. Post & Timber panel fence

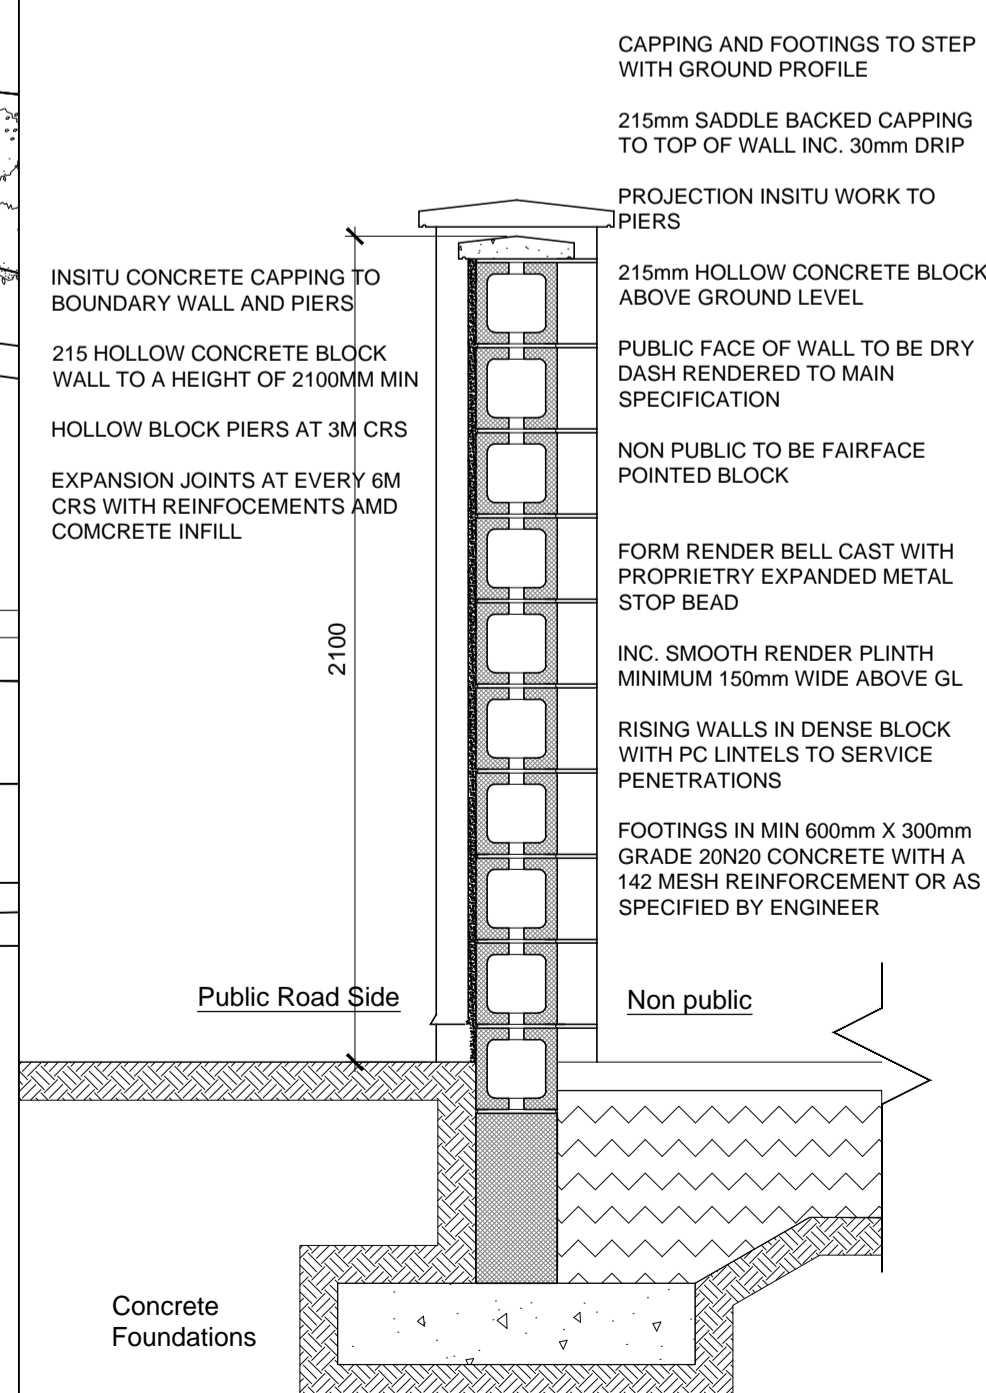

Boundary Type A
Scale 1:20

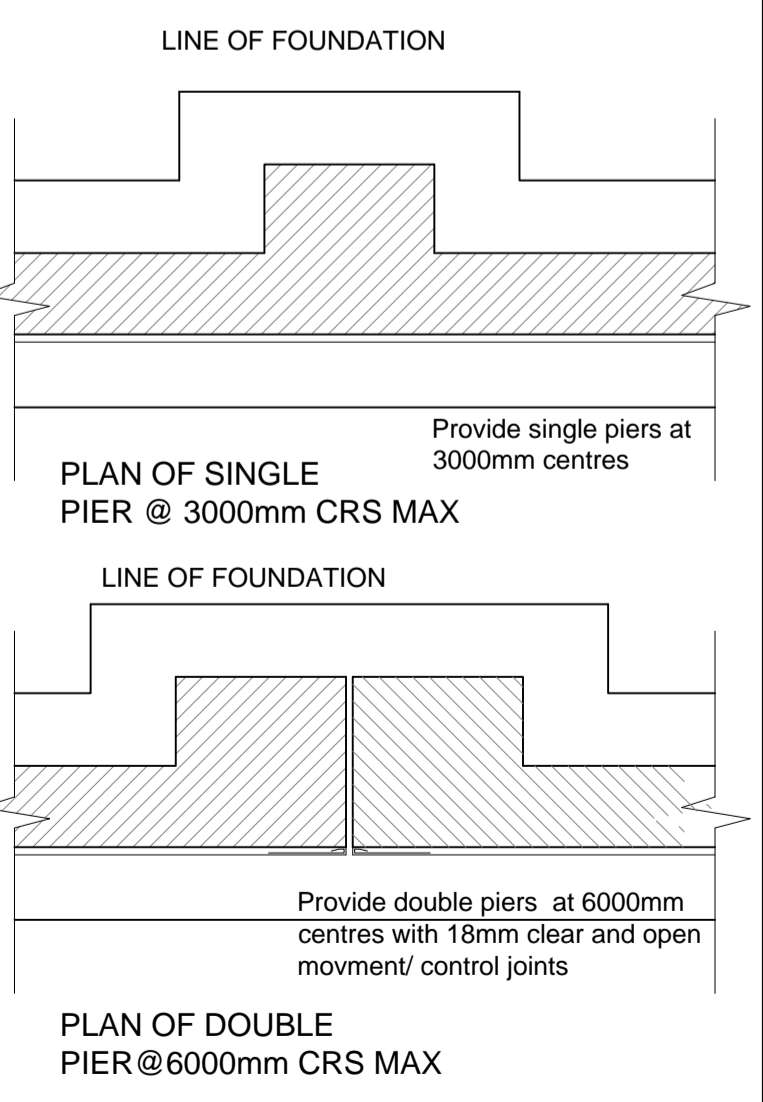

A	House 18 to 4-bed	aa	06/04/17
REVISION		DRN	DATE
WORK TO FIGURED DIMENSIONS ONLY			
DO NOT SCALE FROM DRAWINGS			
ALL DIMENSIONS TO BE CHECKED ON SITE			
REFER ALL DISCREPANCIES TO ARCHITECT FOR DIRECTION			
REFER TO CONSULTANTS DRAWINGS WHERE APPROPRIATE			
		DRG STATUS	
		1 PRELIMINARY	
		2 PLANNING	
		3 FIRE CERT	
		4 TENDER	
		5 CONSTRUCTION	
		6 AS BUILT	

Respond
Housing Association
HIGH PARK CONVENT,
GRACE PARK ROAD, DUBLIN 9
Telephone : 01 818 35790 Facsimile: 01-8087740
E-mail: info@respond.ie

**Proposed Development at
Flinters Field
Athy Co. Kildare**

Boundary Treatment Plan

Kildare County Council

SCALE	DATE	DRN. BY.	CHECKED
As Shown	Mar 2017	AA	AT
CAD. REF.	DRG. NO.	REV.	
	P16/09/P03	A	