

RATHANGAN TOWN  
CENTRE

RATHANGAN  
COMMUNITY  
LIBRARY

KILRARE ROAD


THE MEADOWS

R401



LEGEND:  
SITE BOUNDARY

- NOTES:
1. DO NOT SCALE. USE FIGURED DIMENSIONS ONLY.
  2. THIS DRAWING IS TO BE READ IN CONJUNCTION WITH ALL OTHER RELEVANT ARCHITECTURAL AND ENGINEERING DRAWINGS.

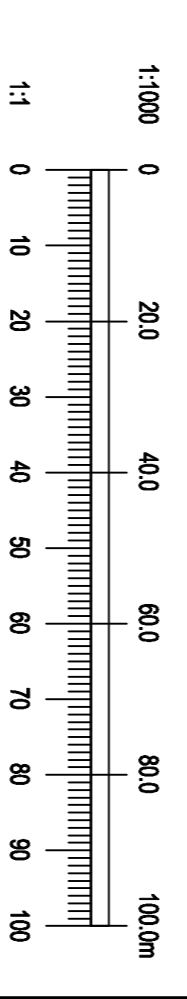

Ordnance Survey Ireland Licence No. EN 0006016  
© Ordnance Survey Ireland/Government of Ireland.

REV.	DATE	AMENDMENT	DRN.	APPD.

STATUS FOR PLANNING (PART 8)

**Waterman Moylan**  
Engineering Consultants  
MARINE HOUSE, CLAYWILLIAM PLACE, DUBLIN D02 F724  
Tel: +353 (0)1 454 4444  
Email: info@watermanmoylan.ie www.waterman-moylan.ie

CLIENT KILDARE COUNTY COUNCIL  
ARCHITECT DEATON LYSAGHT ARCHITECTS  
PROJECT BEECHGROVE, RATHANGAN  
KILDARE

TITLE  
SITE LOCATION PLAN

DRAWN	DESIGNED	APPROVED	DATE
PJD	BW	IW	APR 17

SCALE	JOB NO.	DRG. NO.	REVISION
1:2000 @ A3	16-124	R001	

SITE LOCATION PLAN  
SCALE 1:2000 @ A3

© 2017 Waterman Moylan. All rights reserved. No part of this drawing may be reproduced, stored in a retrieval system, or transmitted in any form or by any means, electronic, mechanical, photocopying, recording, or by any information storage and retrieval system, without the prior written permission of Waterman Moylan.