

New 2000mm blockwork rendered wall with concrete capping.

New 2000mm blockwork rendered wall with concrete capping.

New 2000mm blockwork rendered wall with brickwork capping.

Mid sized planting with new tree.

Separating hedges.
Bin Store.
New street Light.

low level separating wall.
Timber fence separating gardens.
Separating hedges.
Bin Store.

Separating hedges.
Bin Store.

low level separating wall.
Separating hedges.
Bin Store.

Separating hedges.
Separating hedges.

New street Light.

low level separating wall.

Mid sized planting with new tree.

Existing blockwork wall with new inward render and capping.

2. Detached Bungalows



3. Permeable Paving



4. Indicative mid sized planting



5. Indicative separating hedges



6. Indicative tree



7. Type A - low wall detail

GENERAL NOTES

THIS DRAWING HAS BEEN PREPARED FOR THE FOLLOWING PURPOSES ONLY:

PART 8

IT SHOULD NOT BE USED, NOR INFORMATION CONTAINED THEREIN BE RELIED UPON, FOR ANY OTHER PURPOSE WHATSOEVER.

ALL DRAWINGS TO BE READ IN CONJUNCTION WITH ALL OTHER CONSULTANTS DRAWINGS ARCHITECTS TO BE INFORMED IMMEDIATELY OF ANY DISCREPANCIES BEFORE WORK PROCEEDS

DIMENSIONS

FIGURED DIMENSIONS ONLY TO BE TAKEN FROM THIS DRAWING.

ALL DIMENSIONS TO BE CHECKED ON SITE.

ARCHITECTS TO BE INFORMED IMMEDIATELY OF ANY DISCREPANCIES BEFORE WORK PROCEEDS.


© COPYRIGHT

THIS DRAWING AND ANY DESIGN HEREON IS COPYRIGHT OF DEATON LYSAGHT ARCHITECTS AND MUST NOT BE REPRODUCED IN WHOLE OR IN PART WITHOUT THEIR EXPRESS WRITTEN CONSENT.

SPECIFICATIONS

Legend

- Permeable Paving
- TYPE A - 700mm high separating wall
- New 2000mm separating blockwork garden wall
- Private Garden
- Green open space
- 3 no. Wheelie bins
- Site Boundary
- Site in existing ownership by Council
- Existing blockwork boundary wall with new plaster finish and capping
- Proposed 2000mm high metal fencing
- TYPE B - Proposed 2000mm high blockwork boundary wall
- New Street light
- Existing Street light

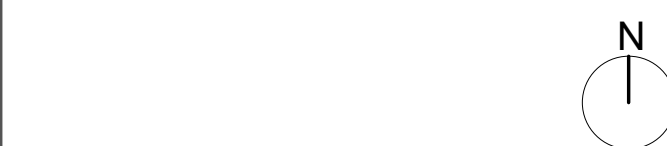

REVISIONS:

NO:	REVISION:	DATE:
01	FOR PART 8	18TH APRIL '17
02	FOR PART 8	23RD MAY '17
03	FOR PART 8	01ST JUNE '17
04	FOR PART 8	19TH JUNE '17
05	FOR PART 8	30TH JUNE '17

DRAWING TITLE:

LANDSCAPE PLAN

PROJECT:

RESIDENTIAL DEVELOPMENT
BEECHGROVE, RATHANGAN
KILDARE

CLIENT:

KILDARE COUNTY COUNCIL

SCALE: 1:500	DATE: 24/MAR/2017	REV: 05
DRAWING NO: 1636_PP_07	DRAWN BY: EW	CHECKED BY: ML

DEATON LYSAGHT ARCHITECTS

44 SOUTH RICHMOND ST.
DUBLIN 2, IRELAND.
TEL: +353 1 4754960
FAX: +353 1 4754961
E-MAIL: mail@dlarch.ie

