
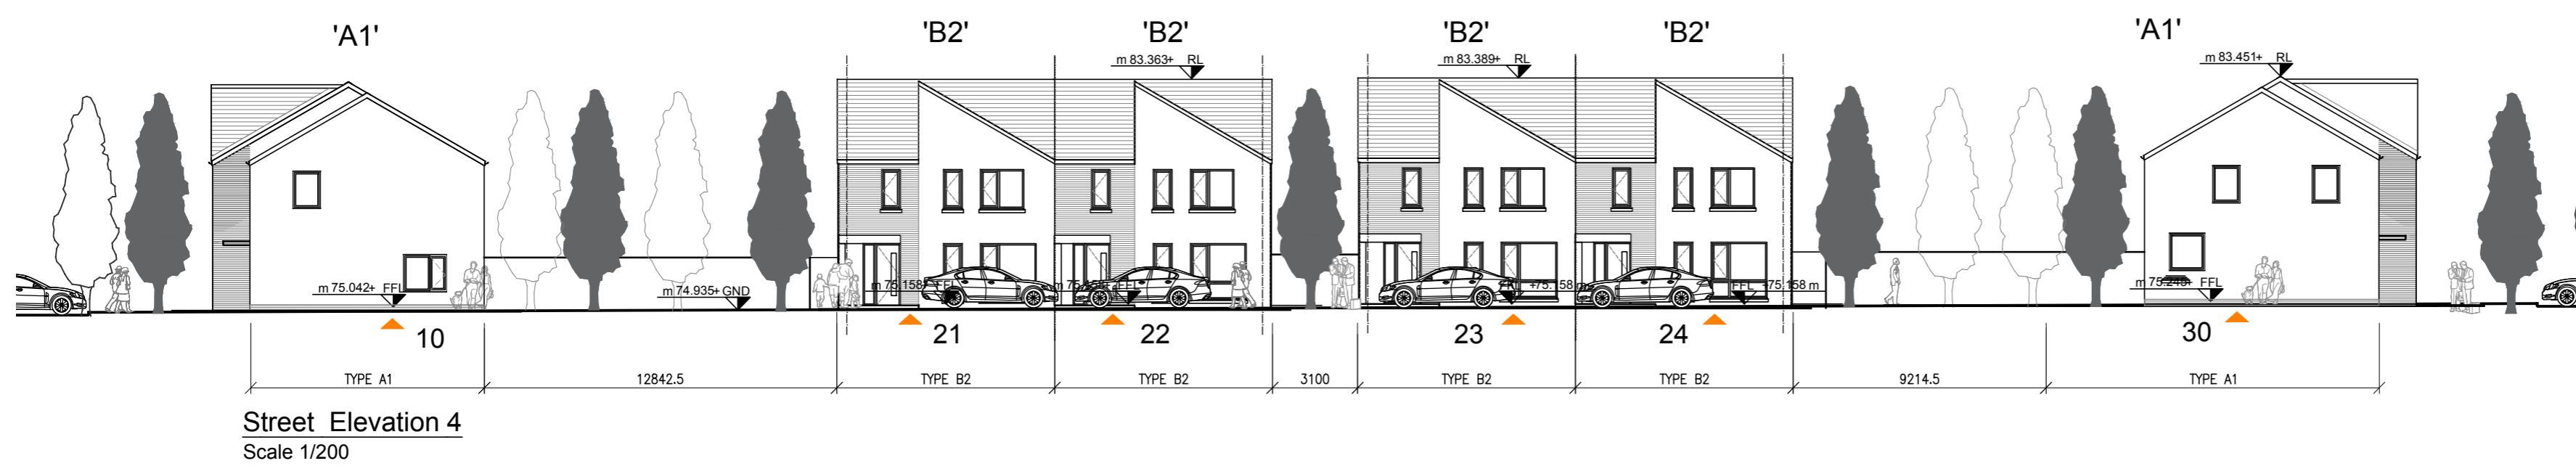
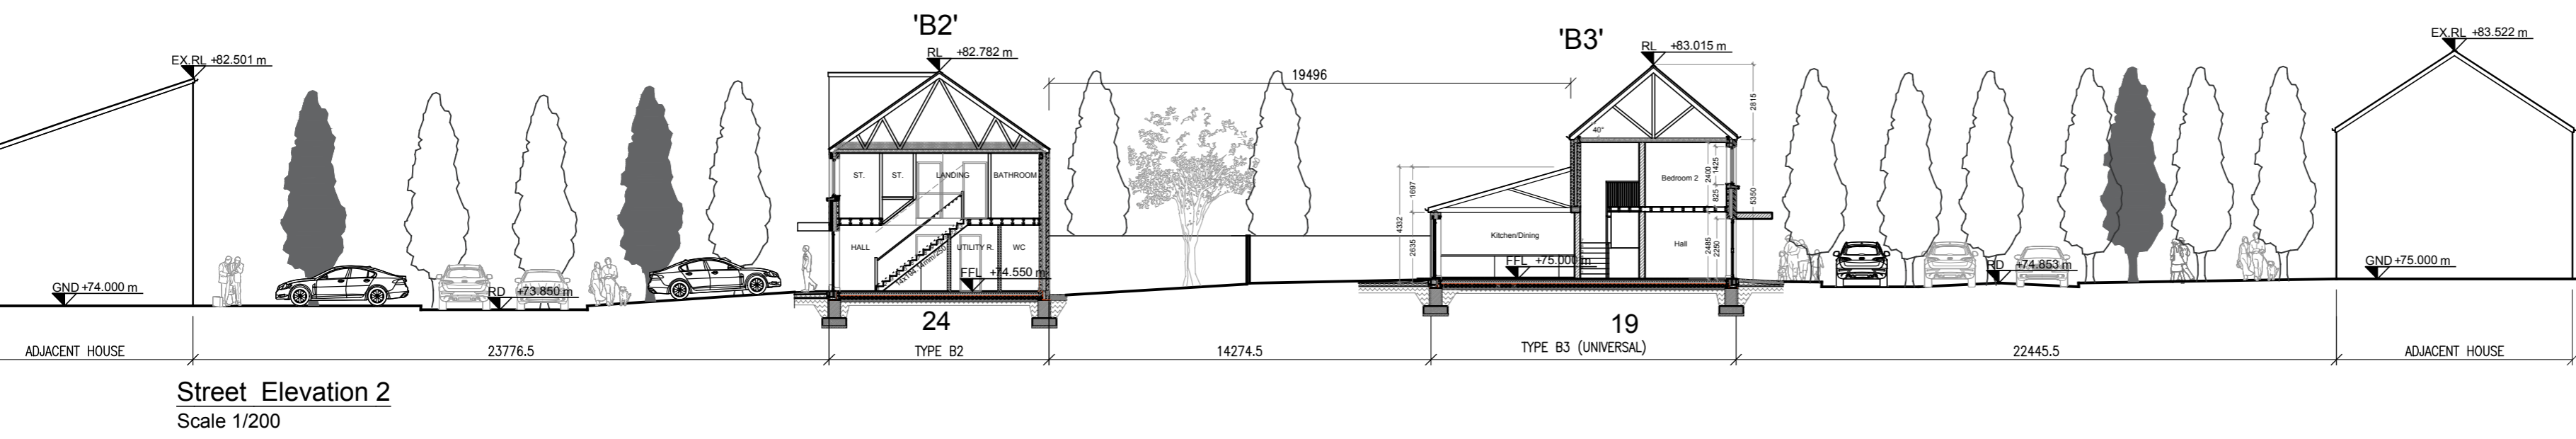
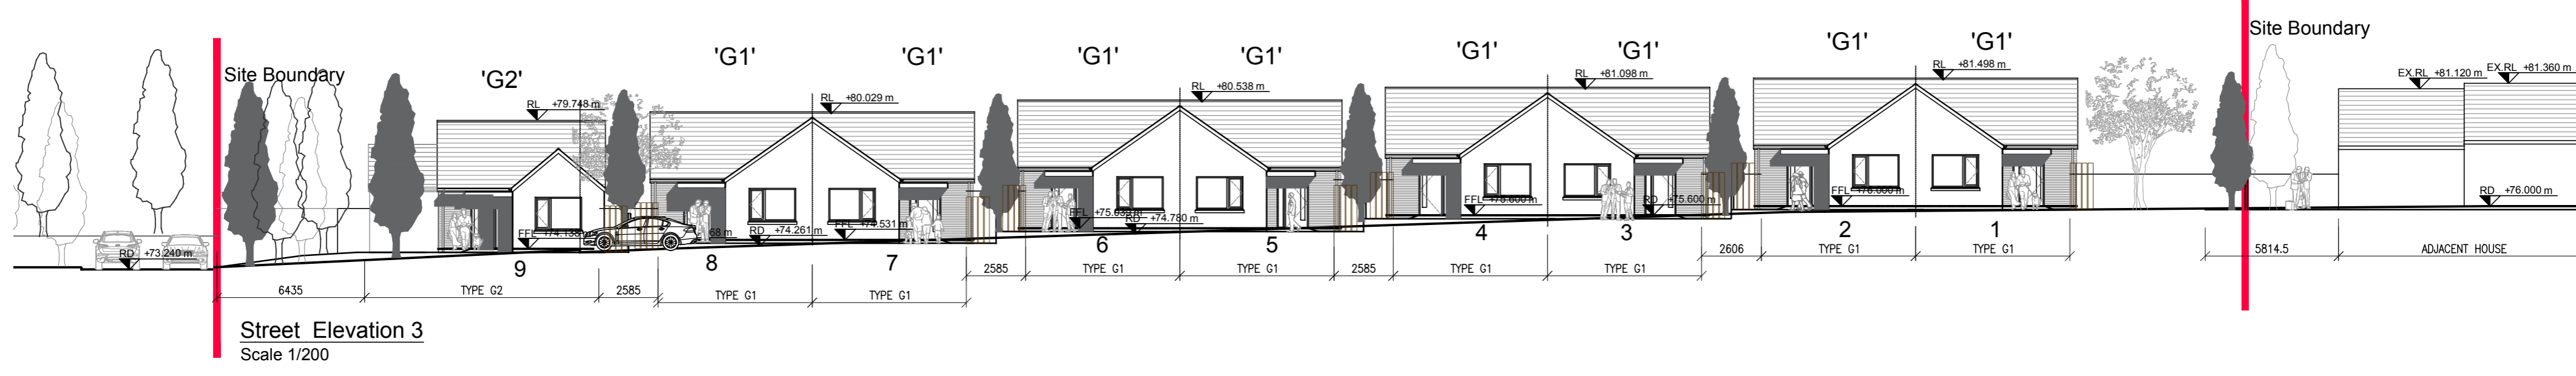


Rev.	By	Date	Description
A	BG	12/01/2018	ISSUED FOR PLANNING

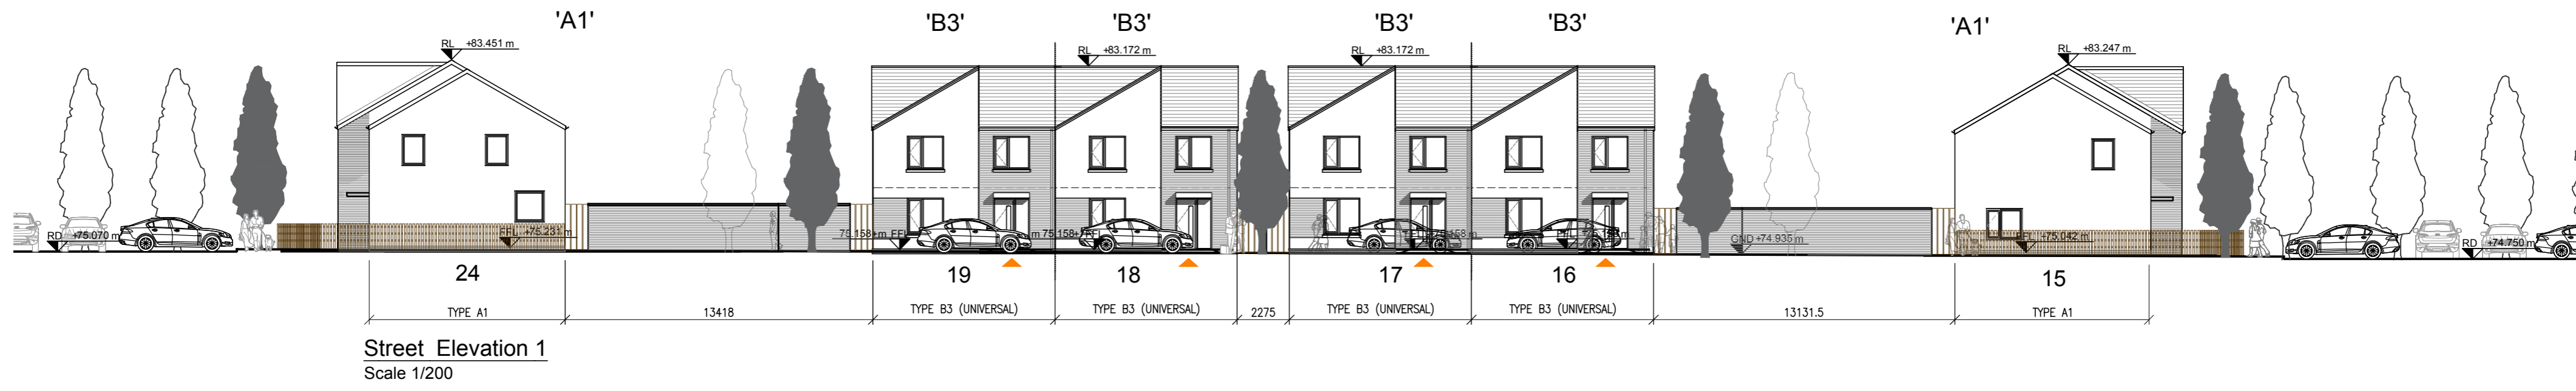

Kildare County Council
Comhairle Contae Chill Dara

van Dijk Architects
MILL HOUSE, MILL STREET, DUNDALK, CO. LOUTH
PH. 042-9354466 FAX. 042-9354460
INFO@VANDIJKARCHITECTS.COM

DRIVING TITLE
SITE STREET ELEVATION AND SITE SECTIONS

DATE	1:00	16/09-PA-200-201	JOB	SALLINS COURT
REVISION	A	16/09-PA-000	CLIENT	KILDARE COUNTY COUNCIL
DESIGNED BY	BG	AH	DATE	12/01/2018

NOTES
FIGURED DIMENSIONS MUST BE USED IN PREFERENCE TO UNDATED DIMENSIONS. ANY DIMENSIONAL DISCREPANCIES MUST BE REPORTED TO THE ARCHITECT IMMEDIATELY. THIS DRAWING REMAINS THE COPYRIGHT OF VAN DIJK ARCHITECTS. IT MUST NOT BE USED FOR ANY PURPOSE BEYOND OR IN EXCESS OF THE EXPRESS PERMISSION OF THIS PRACTICE. DO NOT COPY OR REDISTRIBUTE THESE DRAWINGS OR ANY ADDITIONAL INFORMATION WITHOUT THE EXPRESSED APPROVAL OF vanDijk Architects