




AIR VALVE CHAMBER
SCALE 1:20

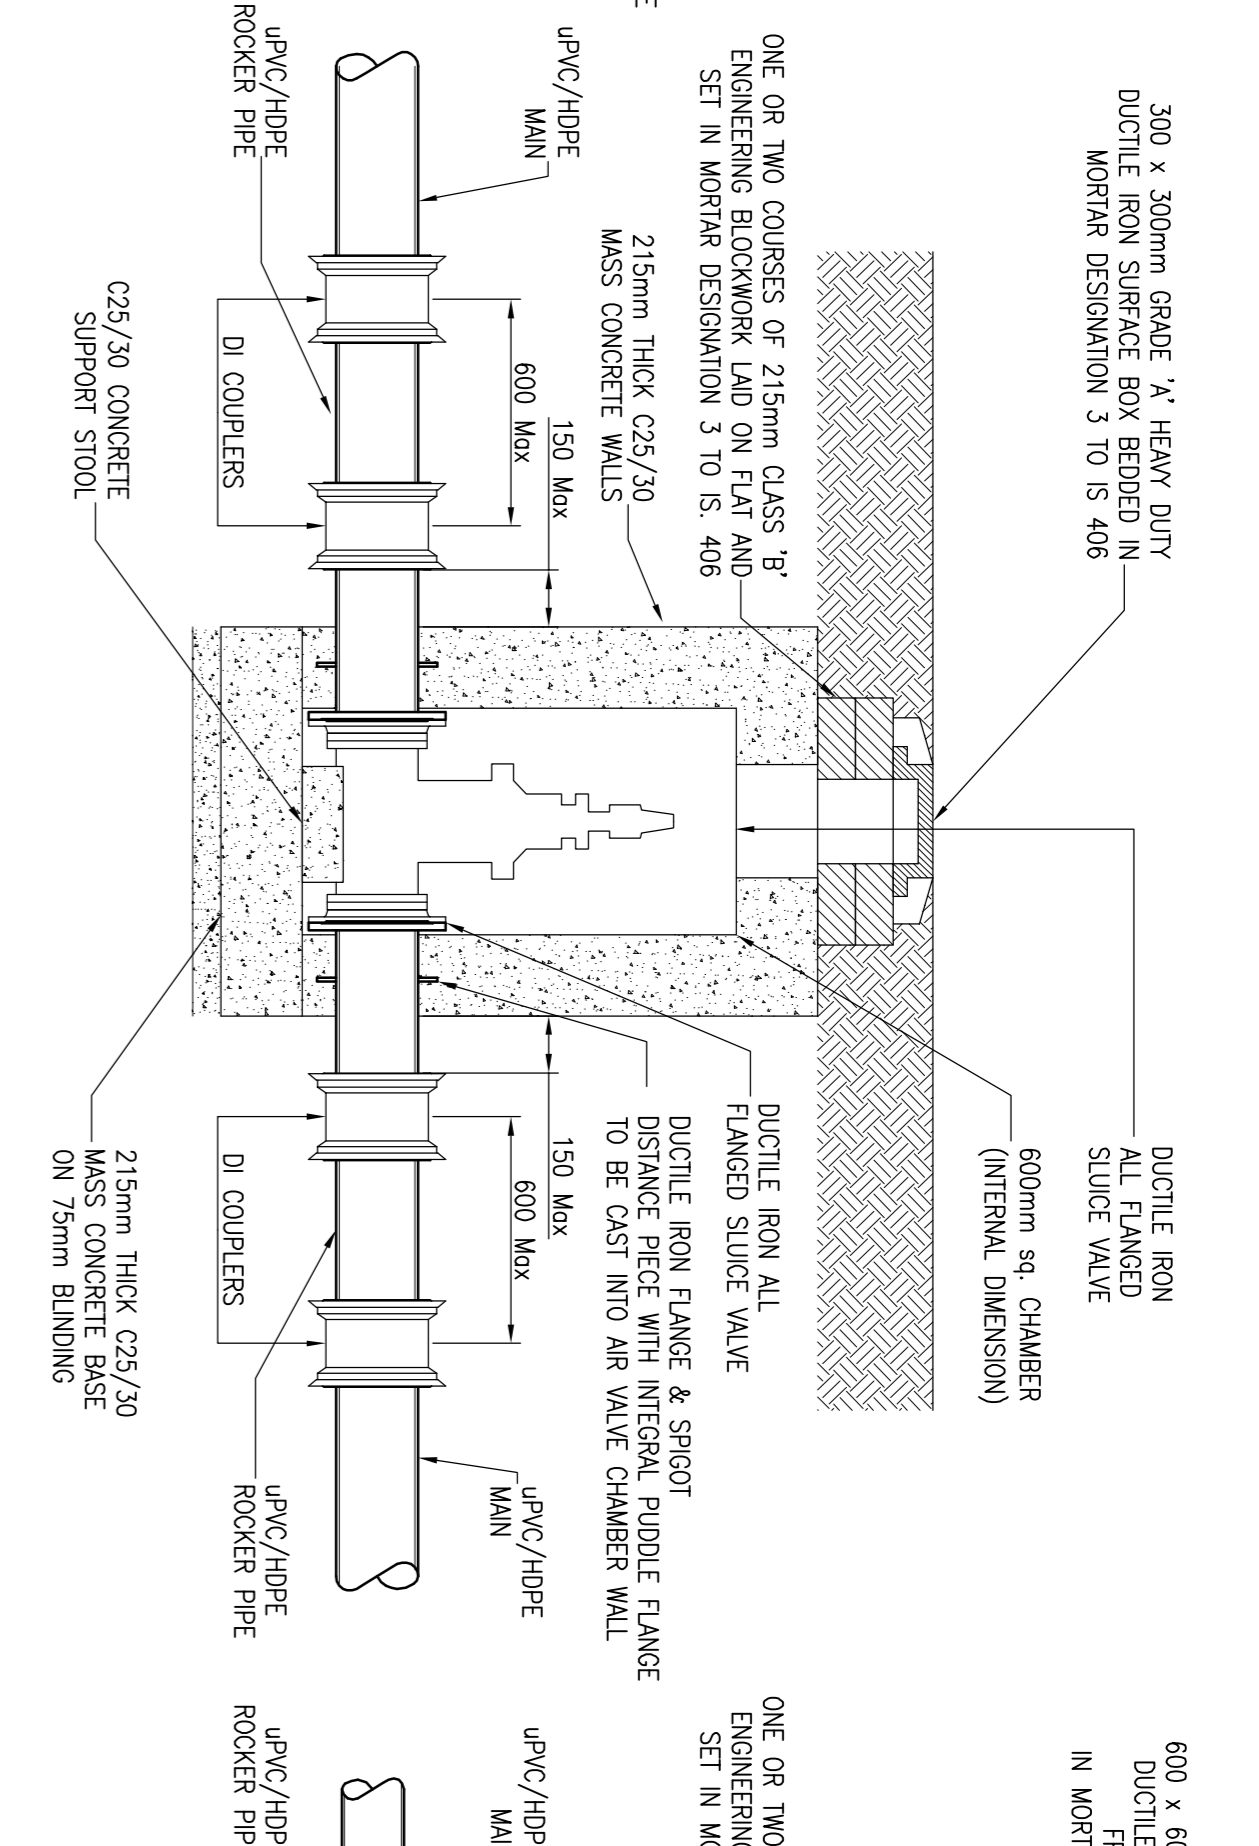


SLUICE VALVE CHAMBER
SCALE 1:20

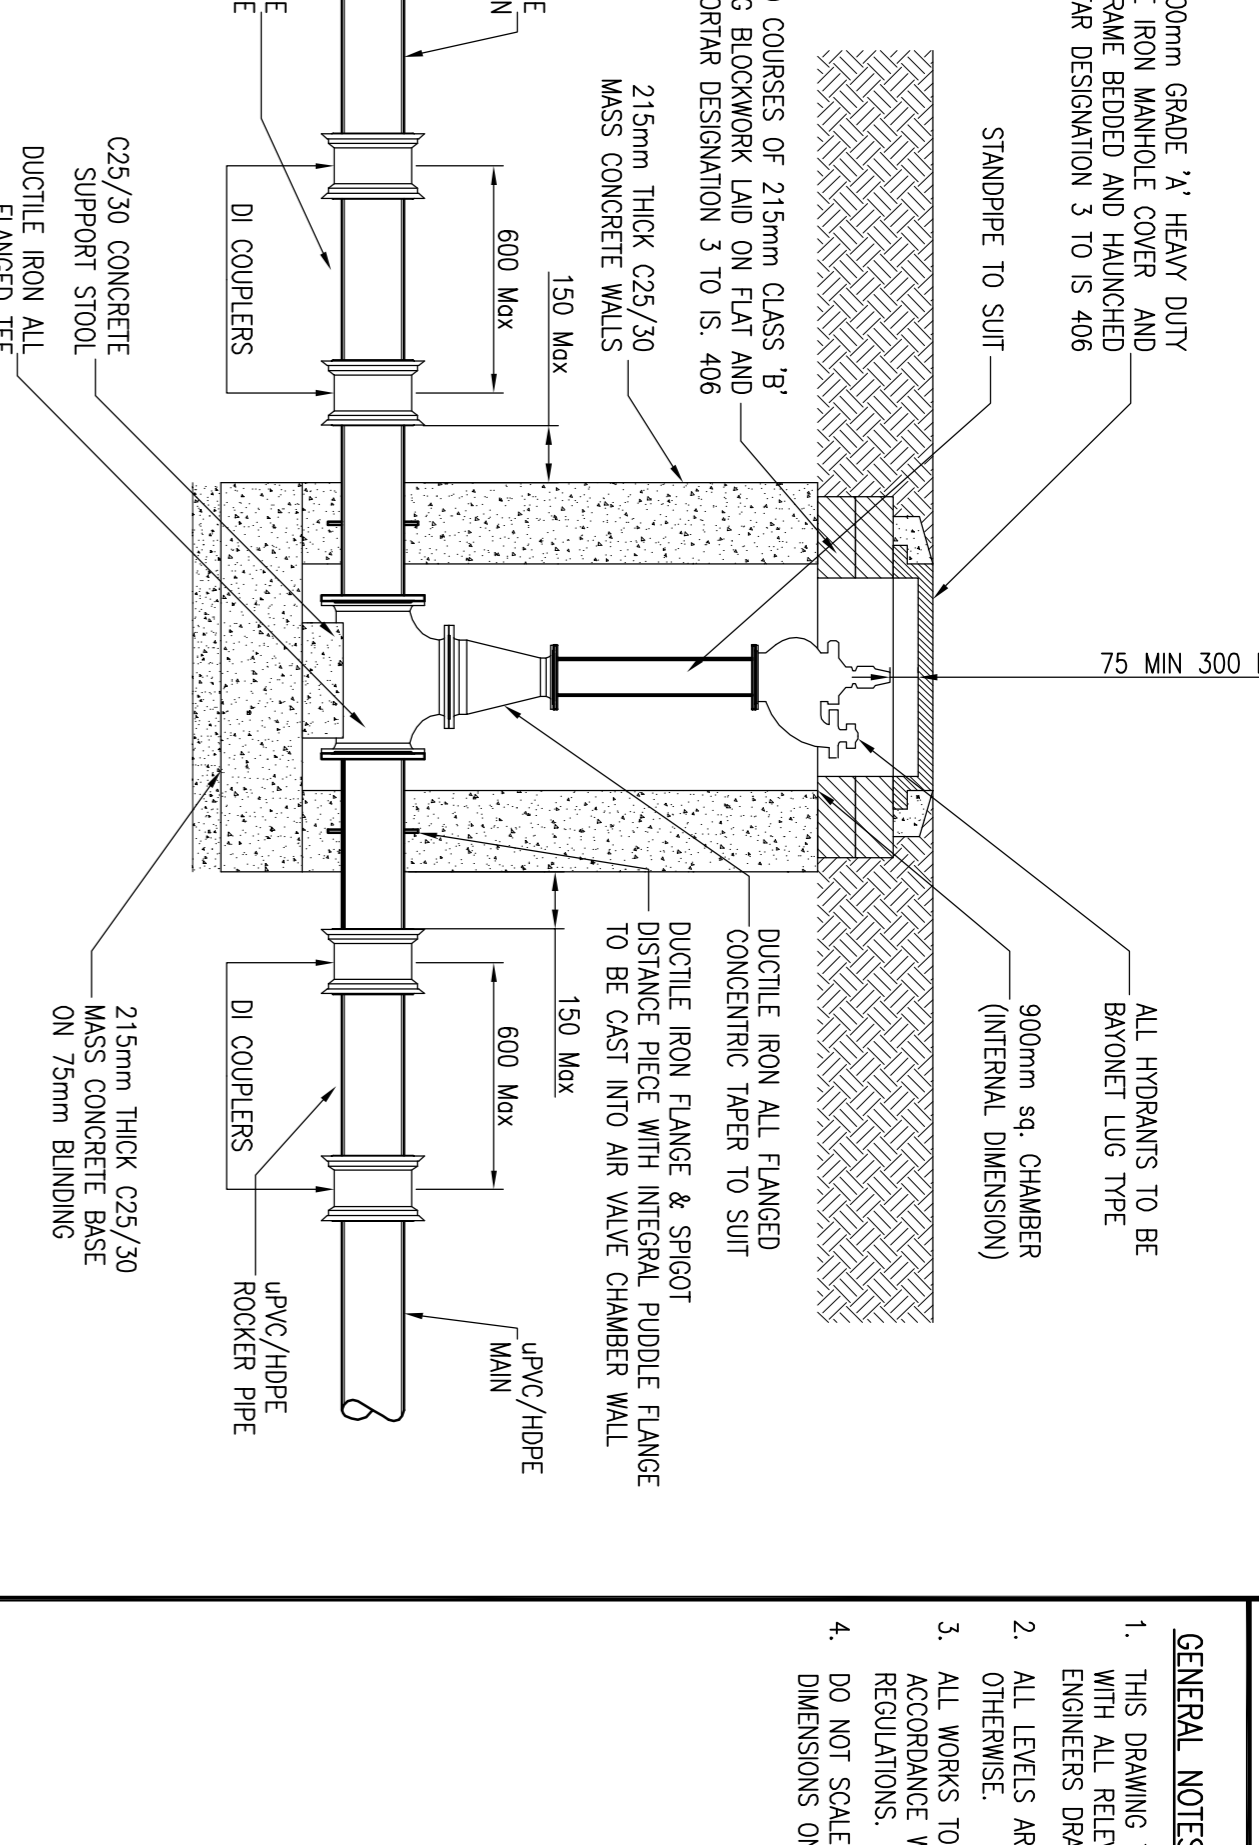


IN-LINE HYDRANT CHAMBER
SCALE 1:20

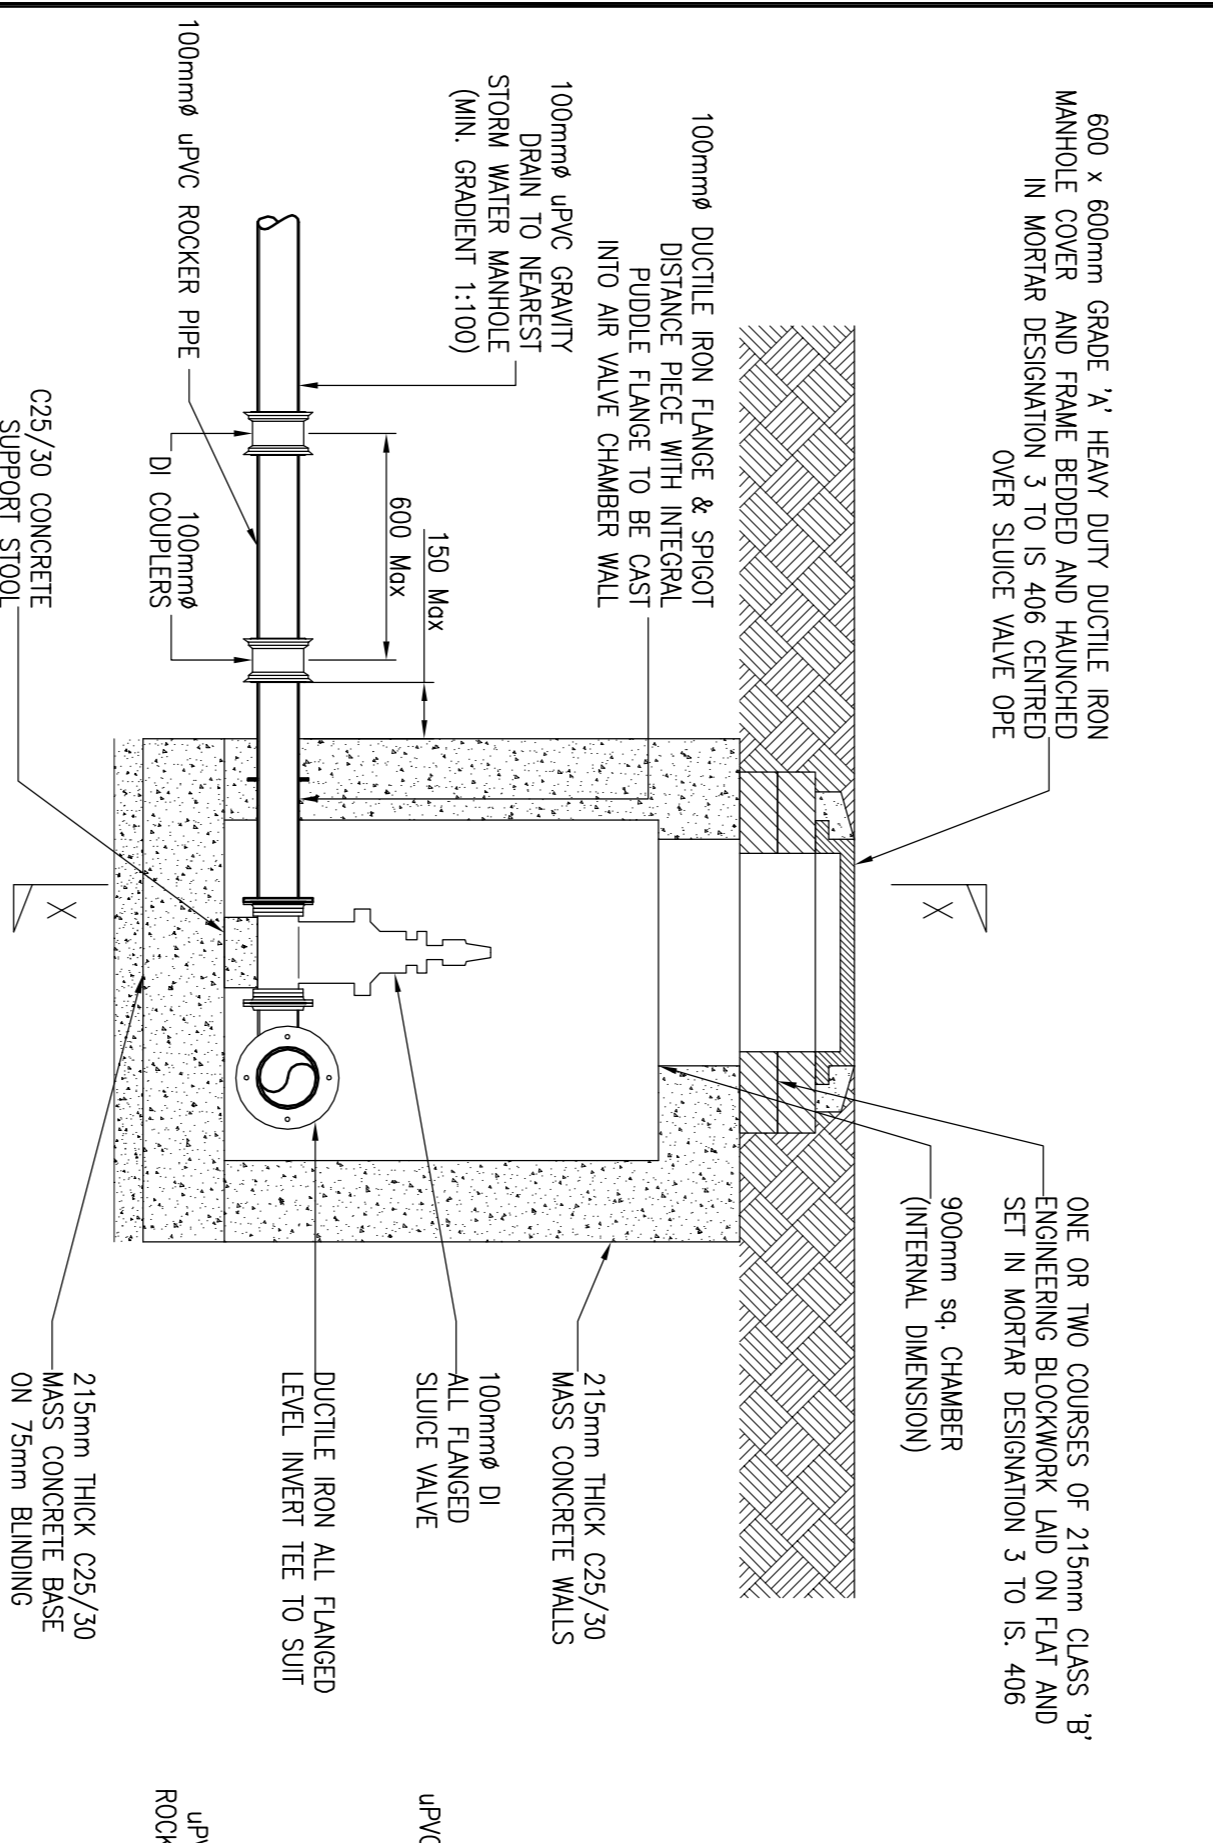


SCOUR VALVE CHAMBER
SCALE 1:20

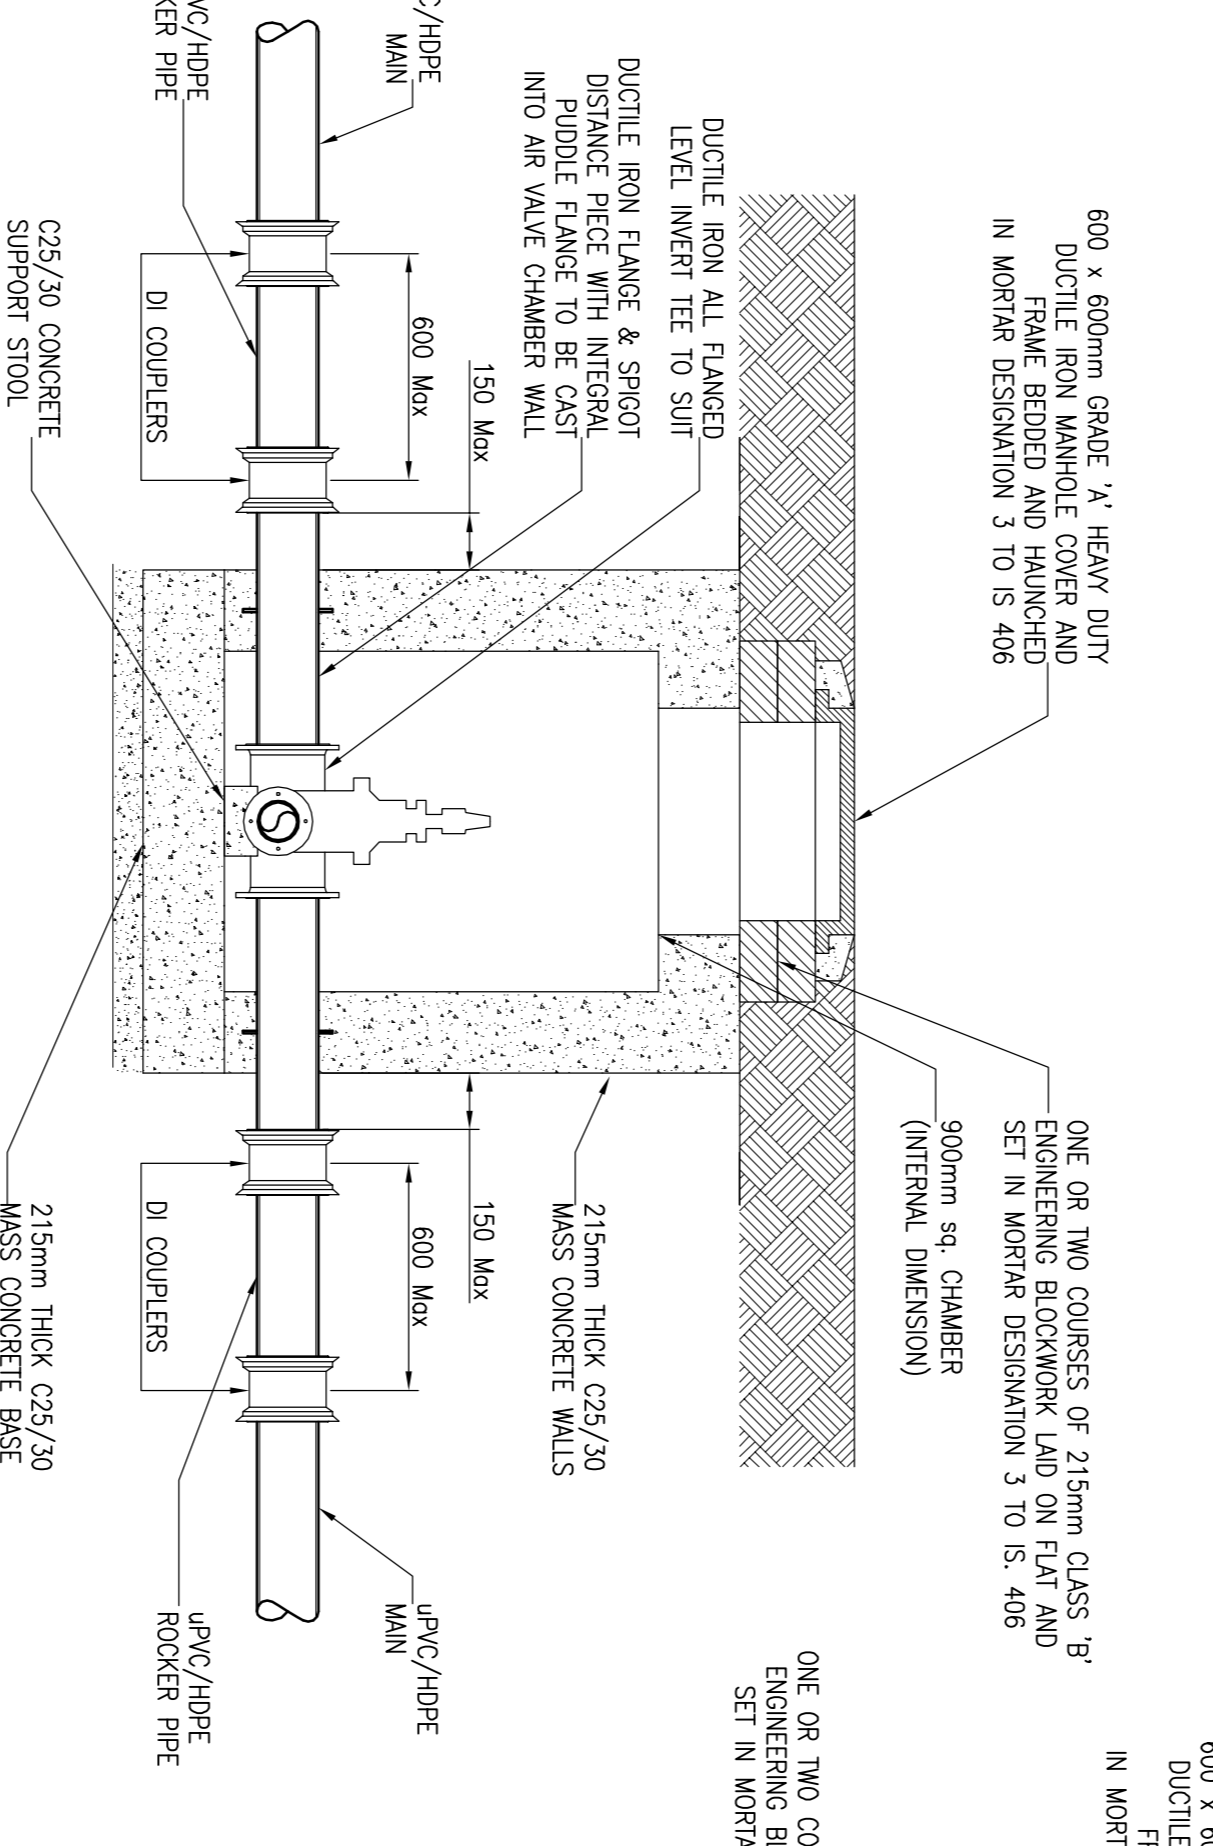


SECTION X-X THROUGH SCOUR VALVE CHAMBER
SCALE 1:20

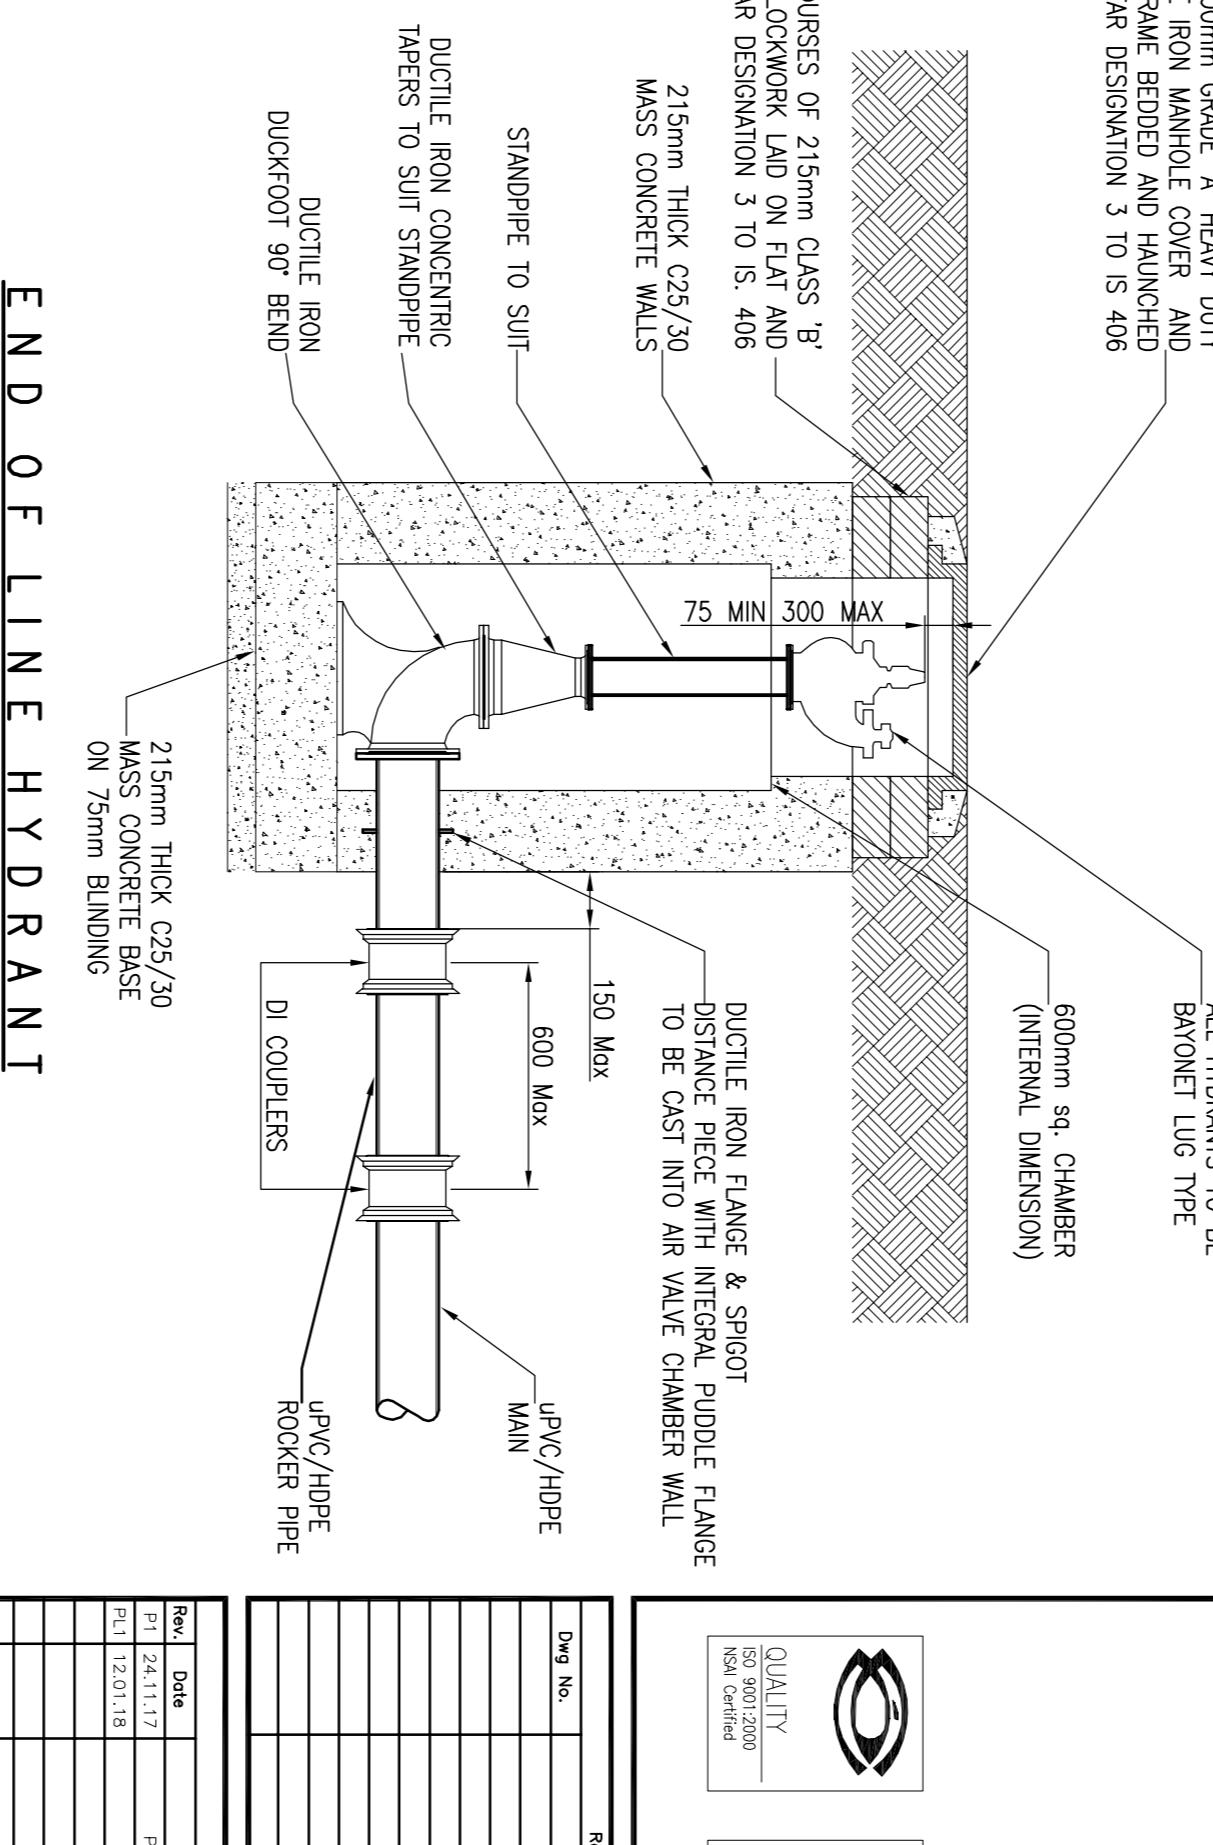


END OF LINE HYDRANT
SCALE 1:20

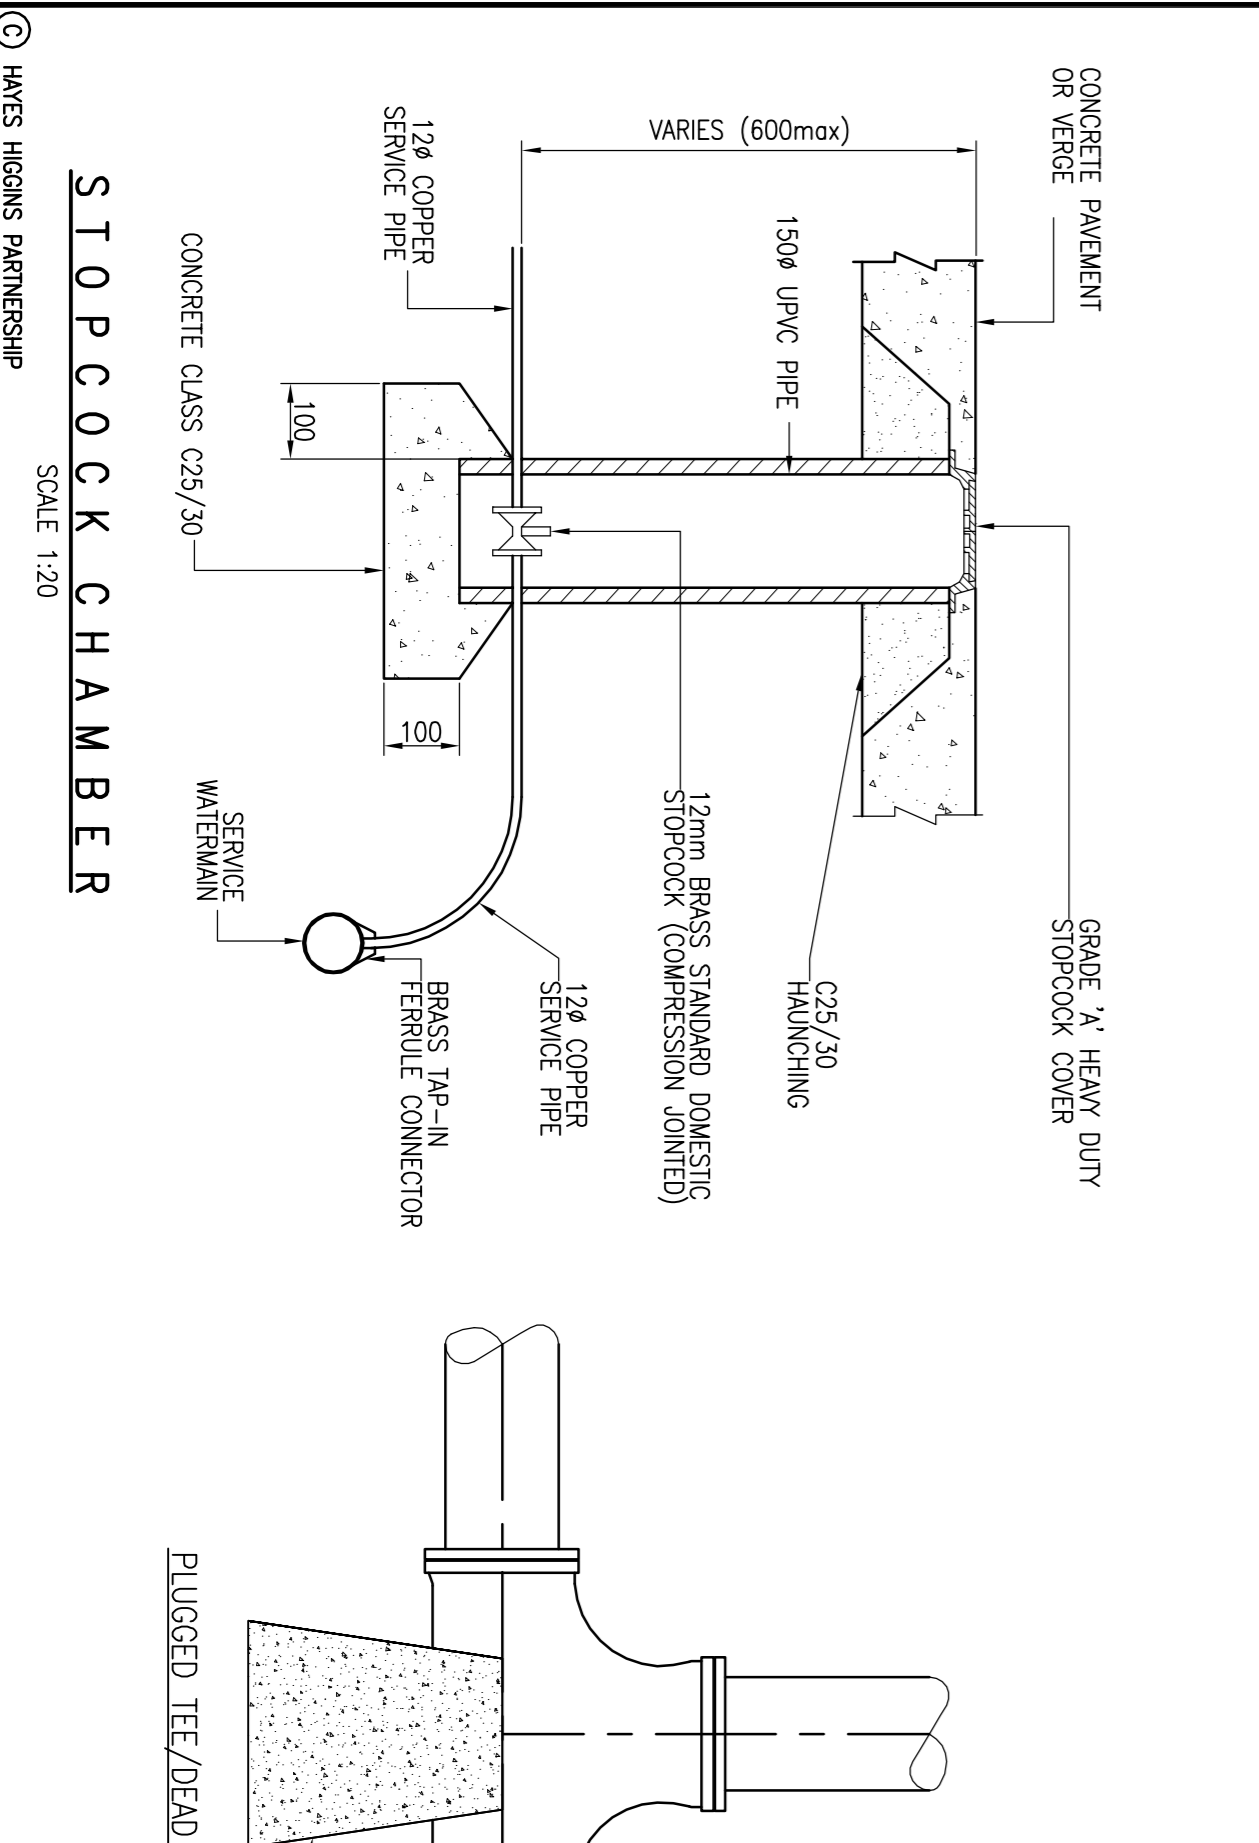

STOPCOCK CHAMBER
SCALE 1:20

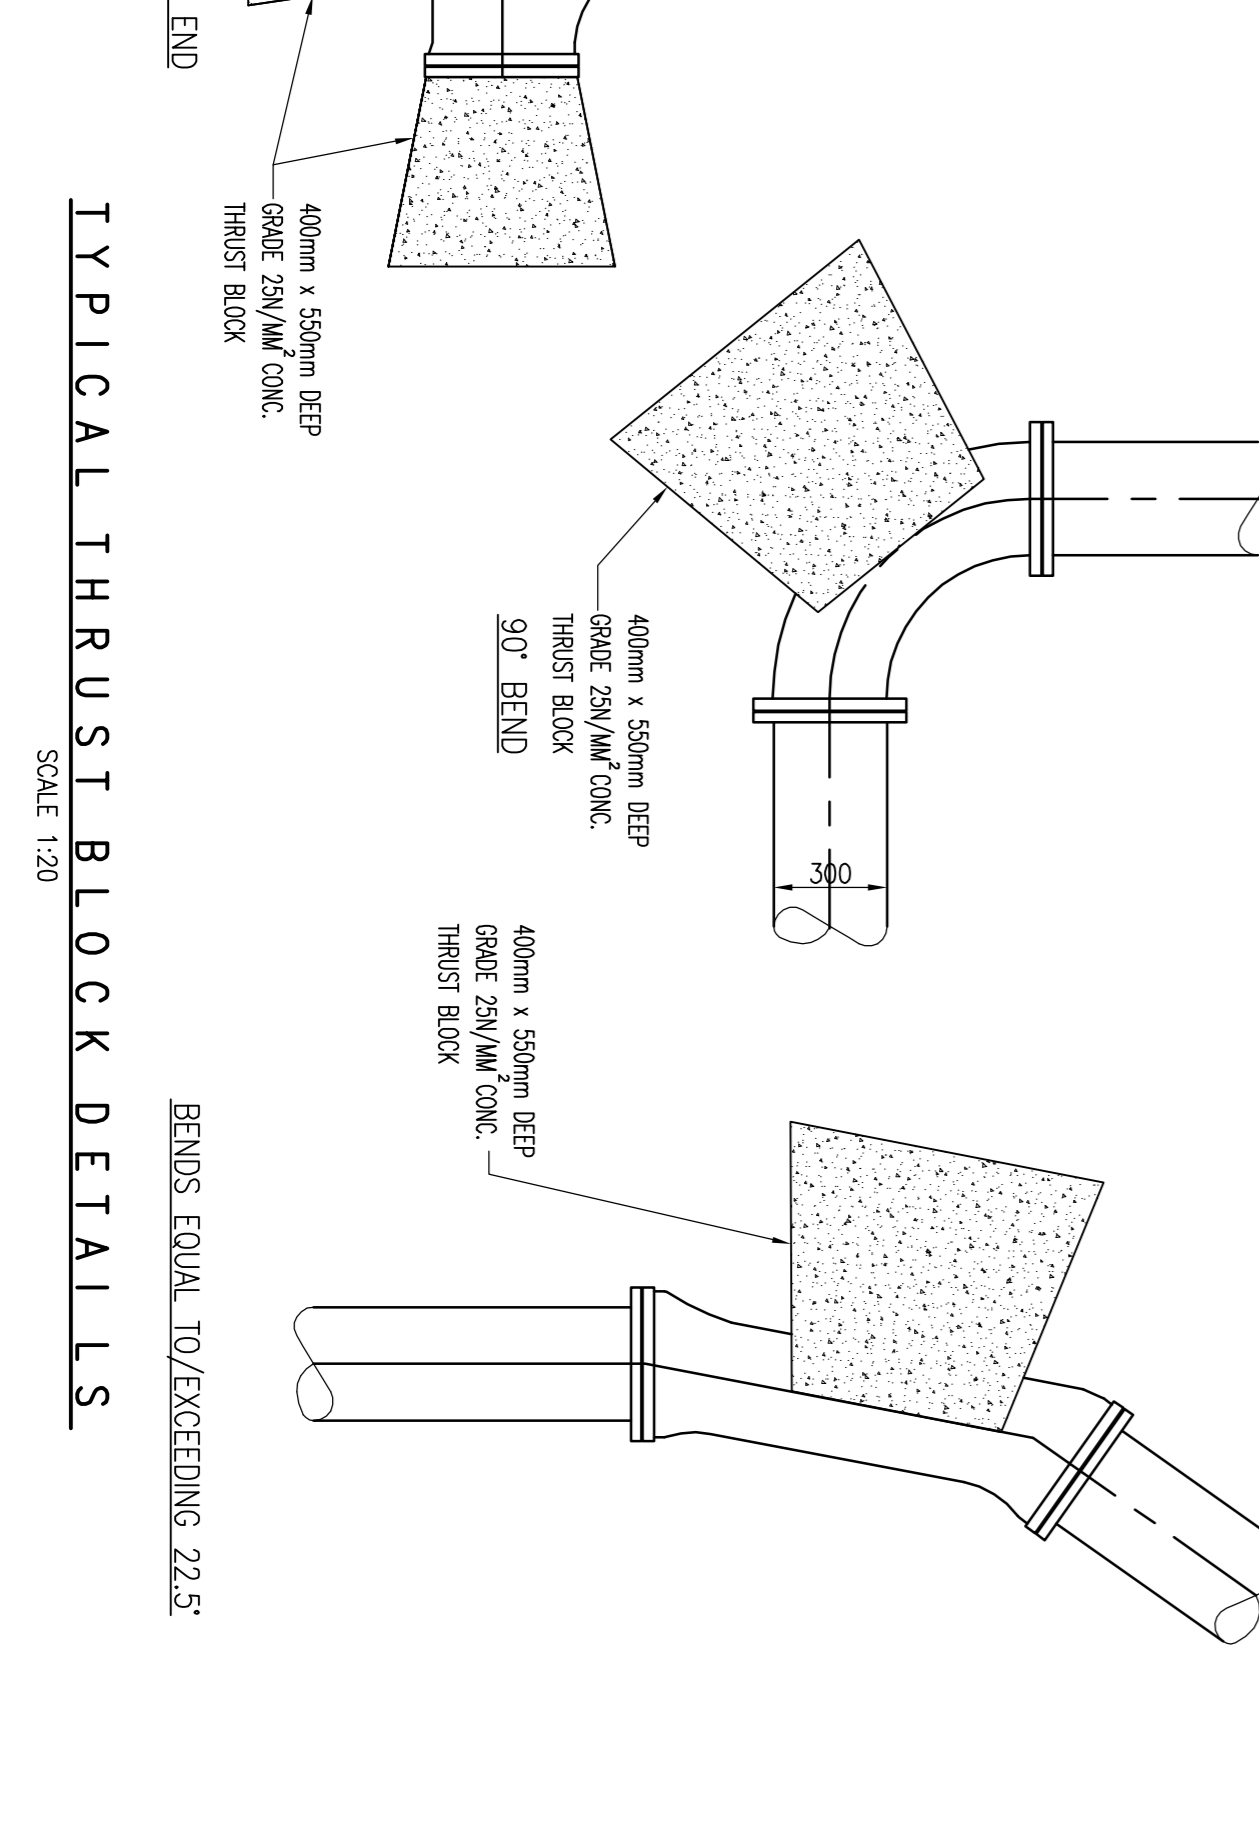

TYPICAL THRUST BLOCK DETAILS
SCALE 1:20

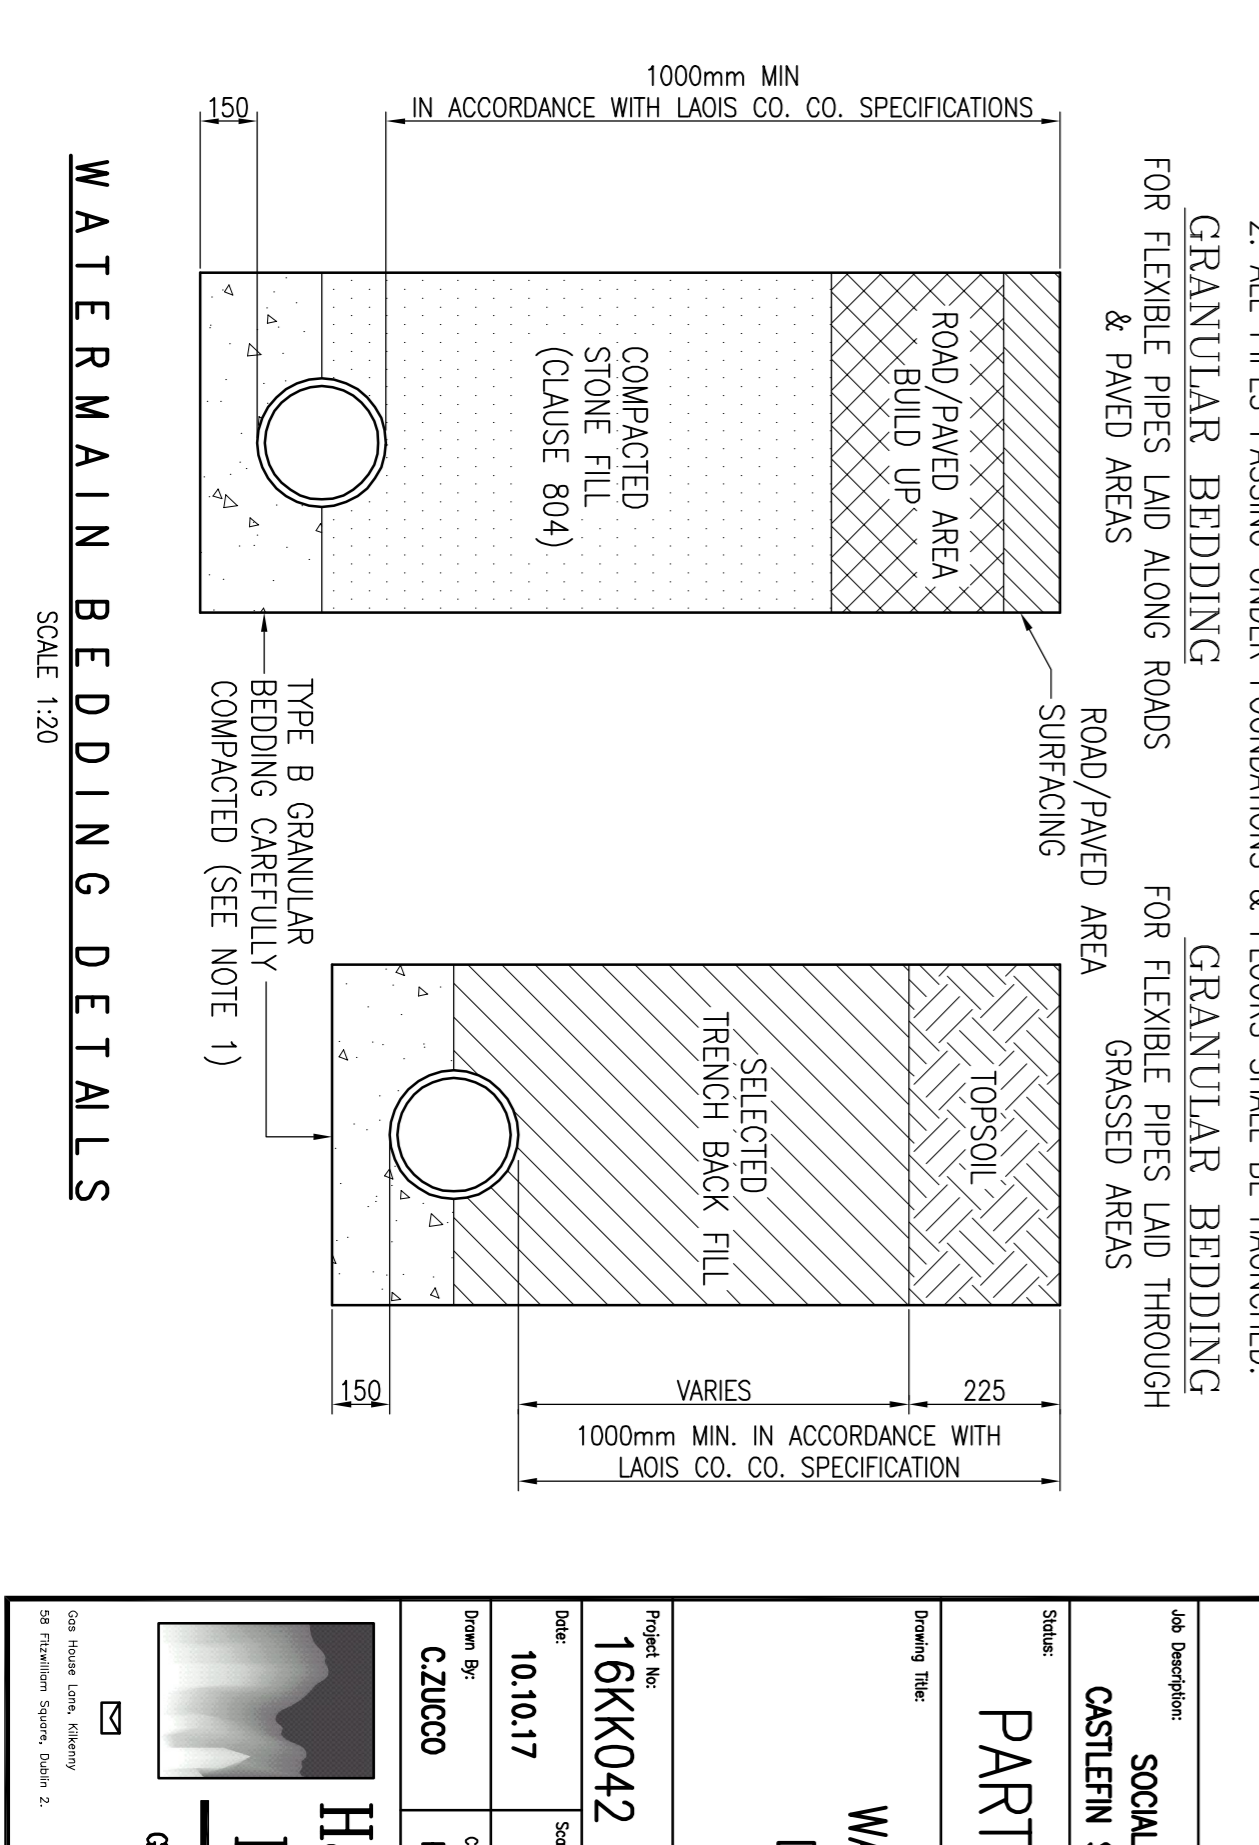

WATERMAIN BEDDING DETAILS
SCALE 1:20

NOTES:

1. GENERAL NOTES:
2. THIS DRAWING TO BE READ IN CONJUNCTION WITH ALL RELEVANT ARCHITECTS' SERVICE ENGINEERS' DRAWINGS & SPECIFICATIONS.
3. ALL LEVELS ARE STRUCTURAL UNLESS NOTED OTHERWISE.
4. ALL WORKS TO BE CARRIED OUT IN ACCORDANCE WITH THE RELEVANT BUILDING REGULATIONS.
5. DO NOT SCALE - WORK TO FIGURE DIMENSIONS ONLY.

QUALITY
ISO 9001:2000
CERTIFIED

ENGINEERS IRELAND
ACREDITED COMPANY

cdp

Approved Contractor
Corg Title

Rev.	Date	Description	Drawn	Checked	Approved
1	24.11.17	PROGRESS ISSUE	CD	PR	NS
2	28.10.18	FINAL B. ISSUE	CD	PR	NS

Issue register

Project No: 16KK042
Drawing No: C-053
Date: 10.10.17
Scale: AS SHOWN

Client: KILDARE COUNTY COUNCIL

Job Description: SOCIAL HOUSING UNITS
CASTLEIN SMALINS, CO. KILDARE

Part 8 ISSUE
WATERMAIN DETAILS

Checked By: P.FLUNCHERON
Approved By: N.PATTERSON

Contractor: Hayes Higgins Partnership
Gas House Lane, Kildenny, Co. Wick.