


Rev.	By	Date	Description
1	CS	12/01/2016	ISSUED FOR PLANNING
2	CS	23/03/2016	ISSUED FOR PLANNING

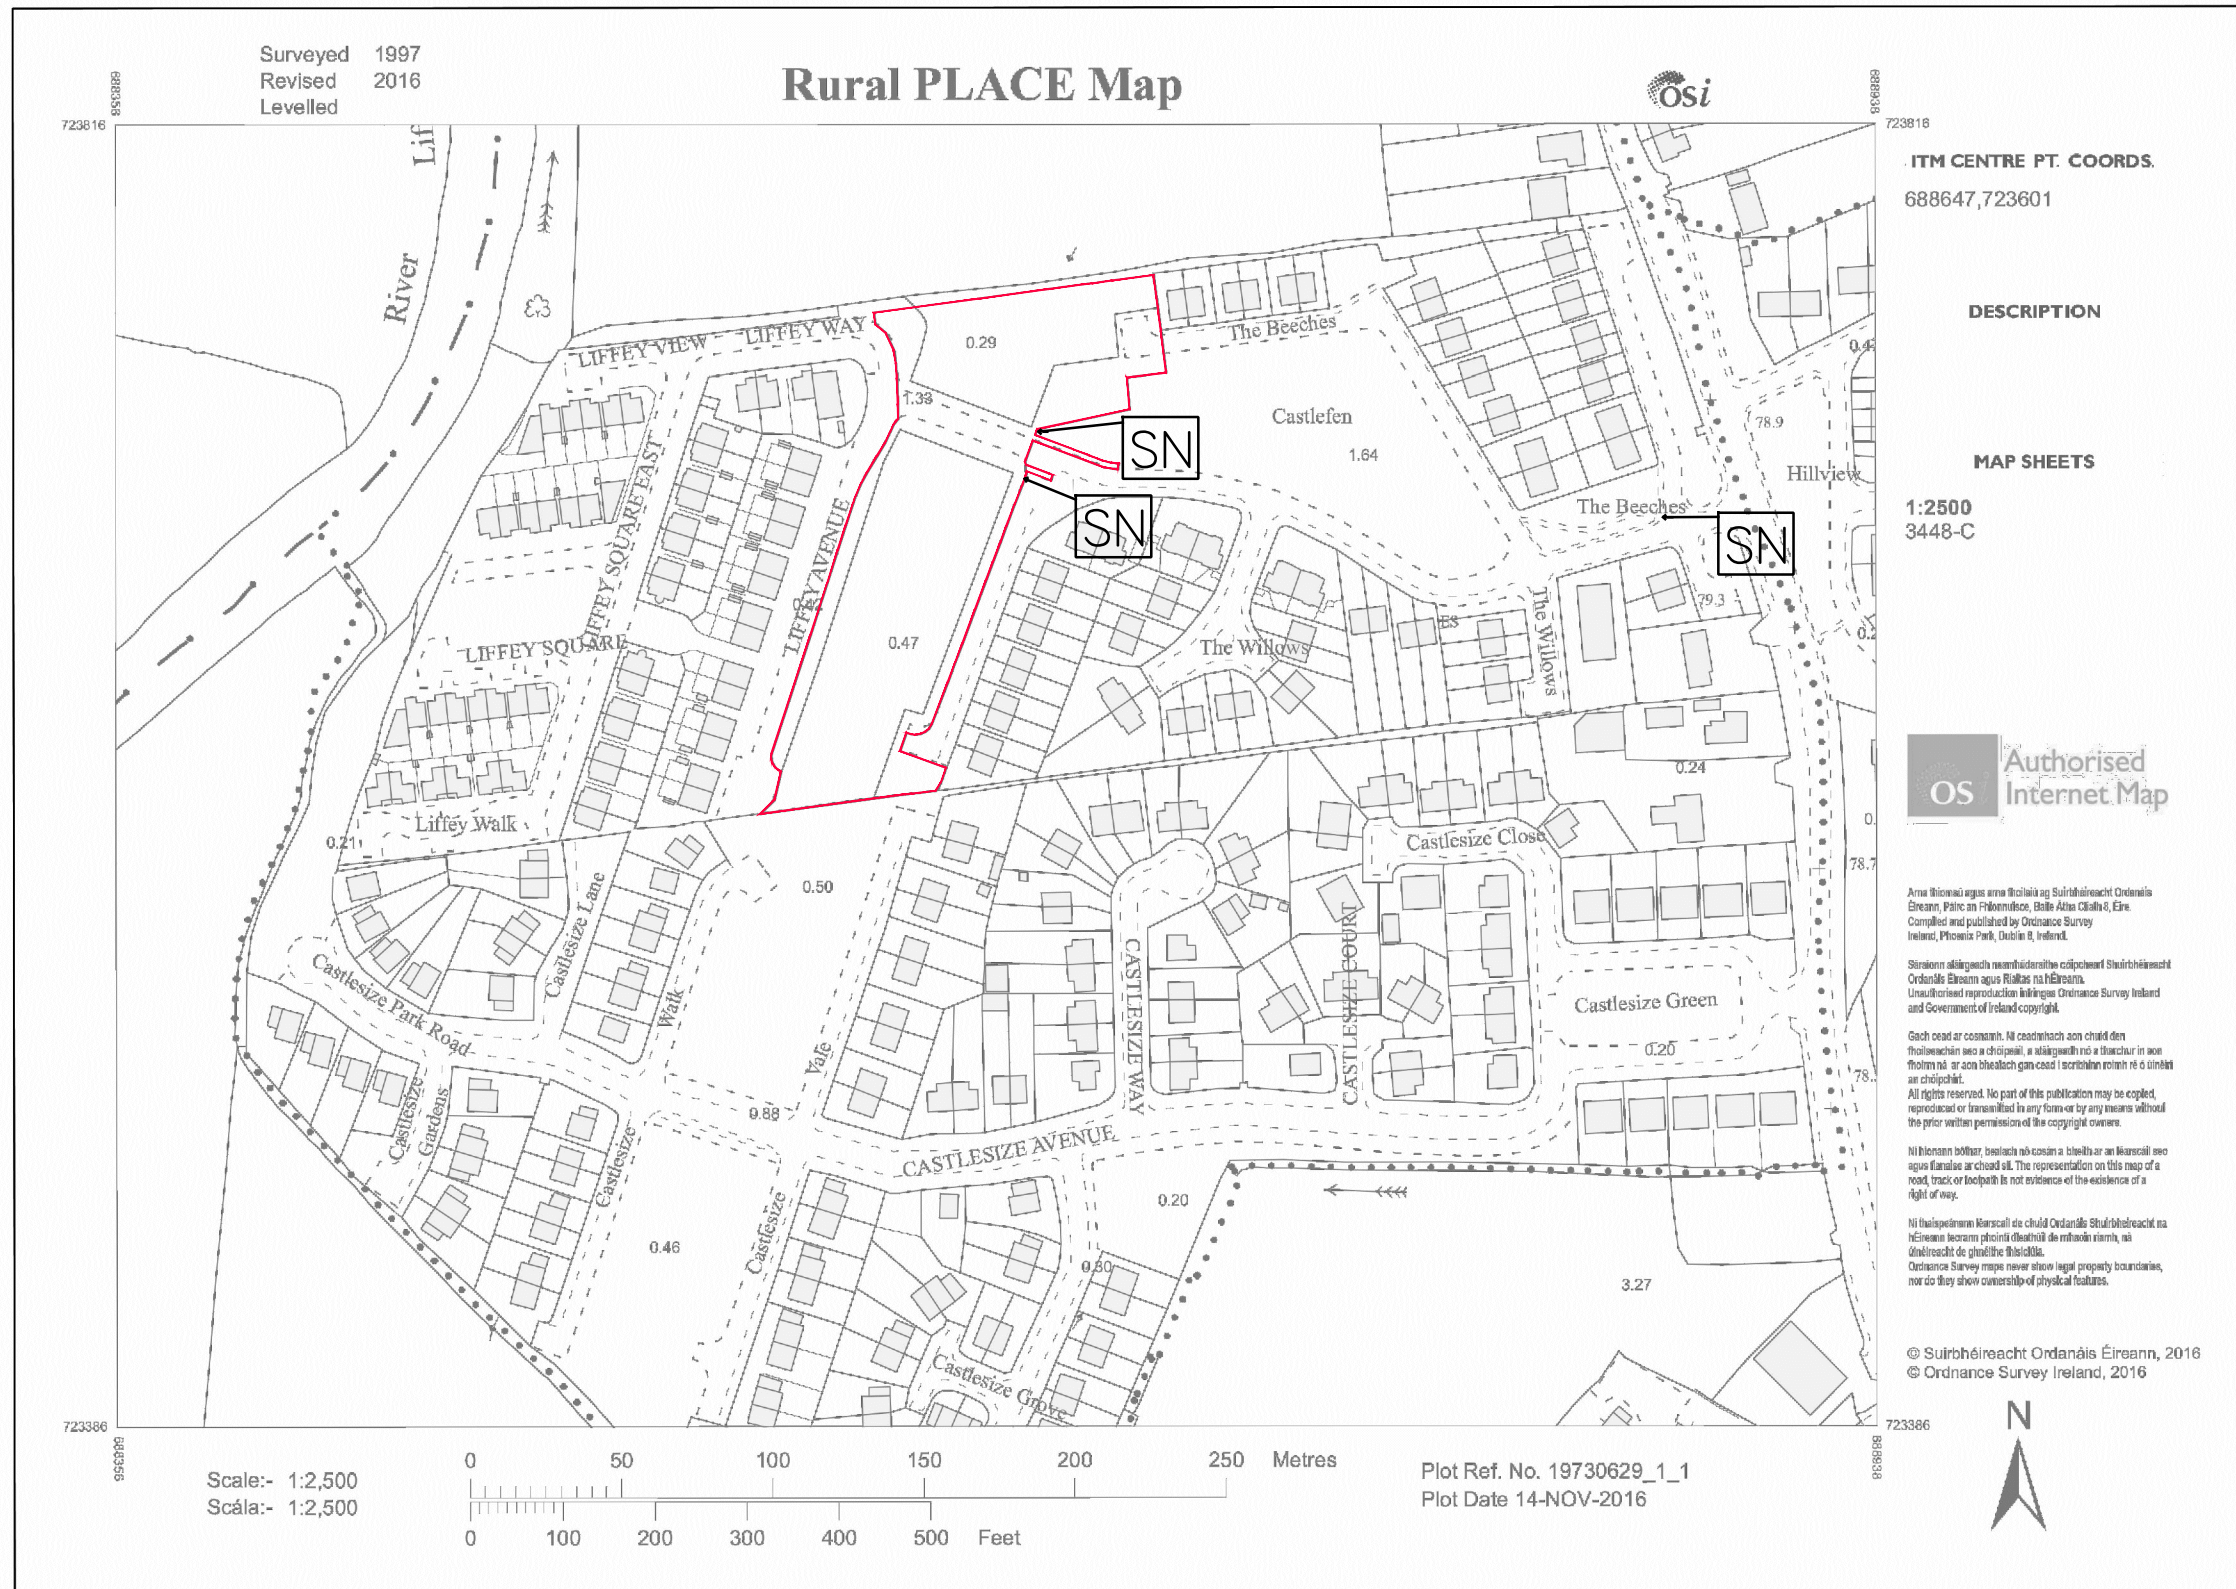

ITM CENTRE PT. COORDS.
688647,723601

DESCRIPTION

MAP SHEETS
1:2500
3448-C



Arna thionsaigh agus arna threallá ag Suirbhéireacht Ordanáis Éireann, Páirc an Fhionnfhota, Belle Atlas Clillaí 8, Éire.
Compiled and published by Ordnance Survey Ireland, Phoenix Park, Dublin 8, Ireland.

Síneann aitheasc na mbeathóirí na cúlchruinn Stairbhéireacht Ordanáis Éireann agus Rialtas na hÉireann.
Unauthorised reproduction infringes Ordnance Survey Ireland and Government of Ireland copyright.

Gach cead ar coimeadh. Ní ceadnóiríoch aon chuid den fhótoiréad seo a chloipeáil, a athscríobh nó a tharctur in aon fhoirm ná ar aon bhealach gan cead i scríobh nó i míneáil ar chloipeáil.
All rights reserved. No part of this publication may be copied, reproduced or transmitted in any form or by any means without the prior written permission of the copyright owner.

Ní bhíonn b'fhéidir, bealach nó cás a bheith ar an n-áire seo agus éiríonn ar chuid eile. The representation on this map of a road, track or footpath is not evidence of the existence of a right of way.

Ní bhíonn b'fhéidir, bealach nó cás a bheith ar an n-áire seo agus éiríonn ar chuid eile. The representation on this map of a road, track or footpath is not evidence of the existence of a right of way.

© Suirbhéireacht Ordanáis Éireann, 2016
© Ordnance Survey Ireland, 2016

SITE LAYOUT TO BE READ IN CONJUNCTION WITH ENGINEERS DRAWINGS

SITE ADDRESS:
LIFFEY SQ. (CASTLEFEN), SALLINS, CO. KILDARE.

KEY:

- SN Position of Site Notice
- Site Outlined in Red
- Land in Applicants ownership Outlined in Blue (See Location Plan for full extent of Land in Ownership)
- Right of Way
- Entrance
- Stopcock

ITM Centre Point Co-ordinate:
X,Y = 688647, 723601

OS Licence No. AR 0033316

Site Area = 0.93 HA.



Planning Part 8



CPR Note:
All works to be carried out using proper materials which are fit for the use they are intended and for the condition in which they are to be used.

All materials used in connection with the works to comply with the Construction Products Regulation (EU) No. 305/2011 and the harmonised technical specification/standards that fall within the remit of the CPR No. 305/2011



DRAWING TITLE			
SITE LOCATION PLAN LIFFEY SQ. (CASTLEFEN) SALLINS			
Scale	1:2500	Drawn by	1649-PA-003
Client	A3	Checked by	1649-PA-003
Project	CS	Date	08/11/2017

FIGURED APPROXIMATE. MUST BE USED IN REFERENCE TO SITES APPROXIMATE. ANY APPROXIMATE DIMENSIONS MUST BE REPORTED TO THE ARCHITECT IMMEDIATELY. THIS DRAWING REMAINS THE COPYRIGHT OF VAN DIJK ARCHITECTS. IT MUST NOT BE USED FOR ANY PURPOSES WITHOUT THE EXPRESS PERMISSION OF THE PRACTICE. TO MAKE COPY OF THIS DRAWING WITHOUT THE EXPRESS PERMISSION OF VAN DIJK ARCHITECTS IS A BREACH OF THE COPYRIGHT ACT 1963 AND WILL BE PROSECUTED.

SITE LAYOUT PLAN

SCALE 1:2500