


General Notes:

Zoning:	Village centre
Site Area :	0.65HA
Plot ratio:	0.12 max:0.5 - 0.35
Site coverage:	9.2% Max 50%
Residential Density:	15.4 Units/HA Recommended, 15-20 lower in some cases
Open Space:	0.12HA, 18.4% Min 15%
Services:	
Water:	Access to public mains
Foul:	Access to public sewer
Surface Water:	soakaways on site

	Site Fill to grade
	Site Cut to grade
	Existing site section

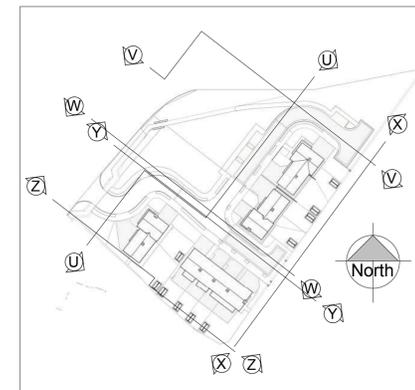

PART 8 APPLICATION

- Notes:**
- This drawing has been prepared for planning purposes only
 - All drawings to be read in conjunction with all other consultant drawings, Architect to be informed immediately of any discrepancies
 - Figured dimensions only to be taken from this drawing. All dimensions and levels to be checked on site, Architect to be informed immediately of any discrepancies

REVISION

REV	NOTES	DATE

Kildare County Council,
Architectural Services Section,
Devoy Park,
Naas,
Co. Kildare



Project:
Proposed 10 no. Social Houses and associated works at Coill Dubh, Co. Kildare.

Client:
Tadhg McDonnell, Director of Housing

Prepared By: Capital Housing Team,
Architectural Services Section,
Housing Department,
Kildare County Council
Senior Architect: David Creighton, MRAI
Senior Executive Architect: Leitita Hanratty, MRAI
Project Manager: Patrick Henderson, MRAI

Dwg : Site Sections	Project No: 17-027
Scale As indicated@A1	Dwg No: P8-06

Drawn By PH Checked By LH Date 10/09/2018 10:57:07



Section UU
Scale @ A1: 1 : 200




Section VV
Scale @ A1: 1 : 200



Section WW
Scale @ A1: 1 : 200



Section XX
Scale @ A1: 1 : 200

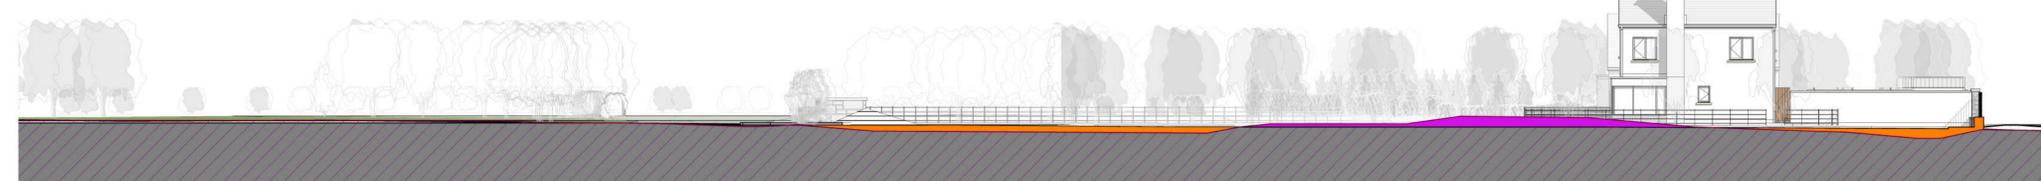

Section YY
Scale @ A1: 1 : 200



Section ZZ
Scale @ A1: 1 : 200