


SIGHTLINE NO.1 FOR PROPOSED NEW ROAD JUNCTION INTO EXISTING ESTATE SCALE 1:200

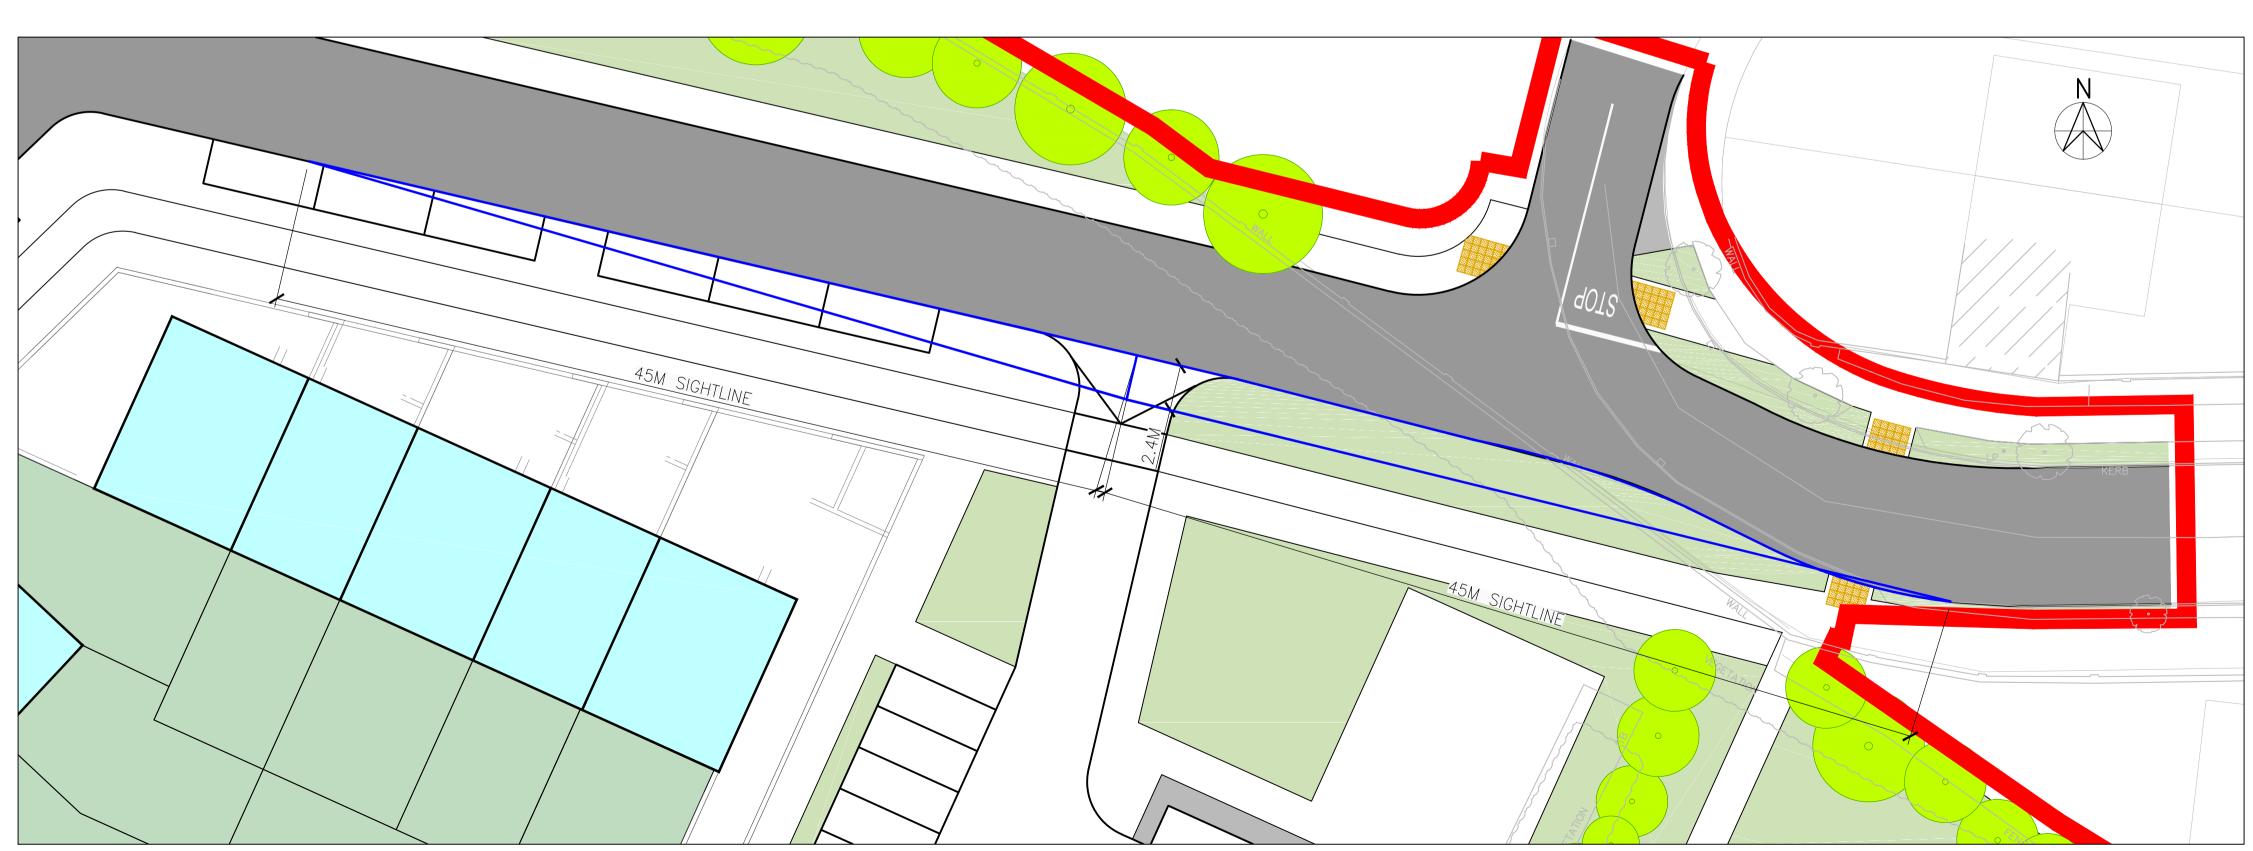

Р	PAR	T 8 PLANNING ISSUE	12.02.18	KD	RO'D
REV	DESCRIPTION		DATE	DRWN BY	CHK[BY
STATUS		PURPOSE OF ISSUE ISSUED FOR PLA	NNIN	 G	

NO PART OF THIS DRAWING MAY BE REPRODUCED OR TRANSMITTED IN ANY FORM OR STORED IN ANY RETRIEVAL SYSTEM OF ANY NATURE WITHOUT THE WRITTEN PERMISSION OF MALONE O'REGAN CONSULTING ENGINEERS AS COPYRIGHT HOLDER EXCEPT AS AGREED FOR USE ON THE PROJECT FOR WHICH THE DRAWING WAS ORIGINALLY ISSUED.

THIS DRAWING SHALL BE READ IN CONJUNCTION WITH ALL RELEVANT ENGINEERS, ARCHITECTS AND SPECIALISTS DRAWINGS.

B. ALL DIMENSIONS IN mm UNLESS NOTED.

D. THE CONTRACTOR SHALL CHECK ALL DIMENSIONS PRIOR TO COMMENCEMENT OF CONSTRUCTION.
DISCREPANCIES SHALL BE REPORTED TO THIS OFFICE IN WRITING.

BY DRAWING No. & REFERENCE DATE
SURVEY Apex Surveys Drg.2760 10.10.16
ARCH Harrington Drg. 326-NAN-PL-011_Site Layout 01.02.18

C. DO NOT SCALE DIMENSIONS.



2B Richview Office Park, Clonskeagh, DUBLIN 14.

St. Catherine's House, Catherine Street WATERFORD

Tel: +353 51 876 855 Fax: +353 51 876 828 Tel: +353 1 260 2655 Email: info@waterford.morce.ie

CLIENT NAME	KILDARE COUNTY COUNC	CIL	DRAWING NAME SIGHTL	INFS			
JOB NAME	PROPOSED RESIDENTIAL DEVELOPMENT AT NANCY'S L CLANE, CO. KILDARE	ANE	3101112				
JOB N		REVISION	SHEET SIZE	SCALE	DATE	DRAWN BY	ENGINEER
	SHB2-CLA-CS-MOR-DR-105	P	A1	1:200	FEB'18	KD	RO'D

NO.2 FOR PROPOSE	D NFW ROAD	JUNCTION	OTM	NFW FS	STATE

SCALE 1:200