



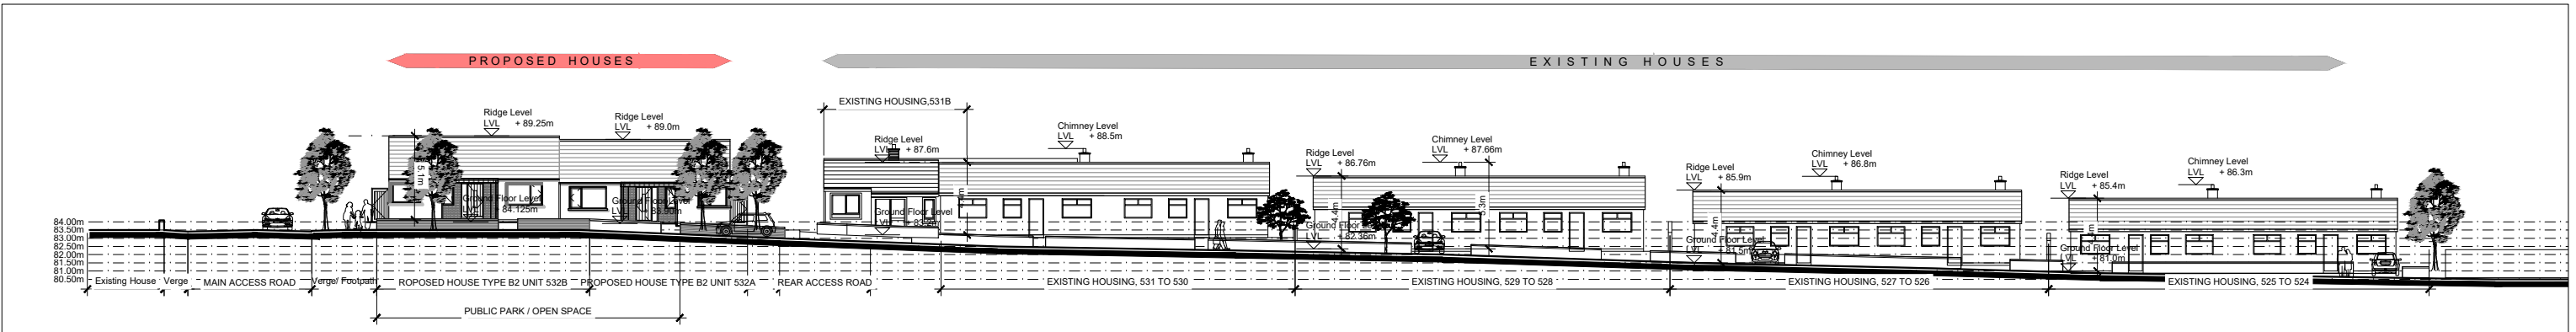


CONTEXT ELEVATION A - A
Scale 1:200@A1

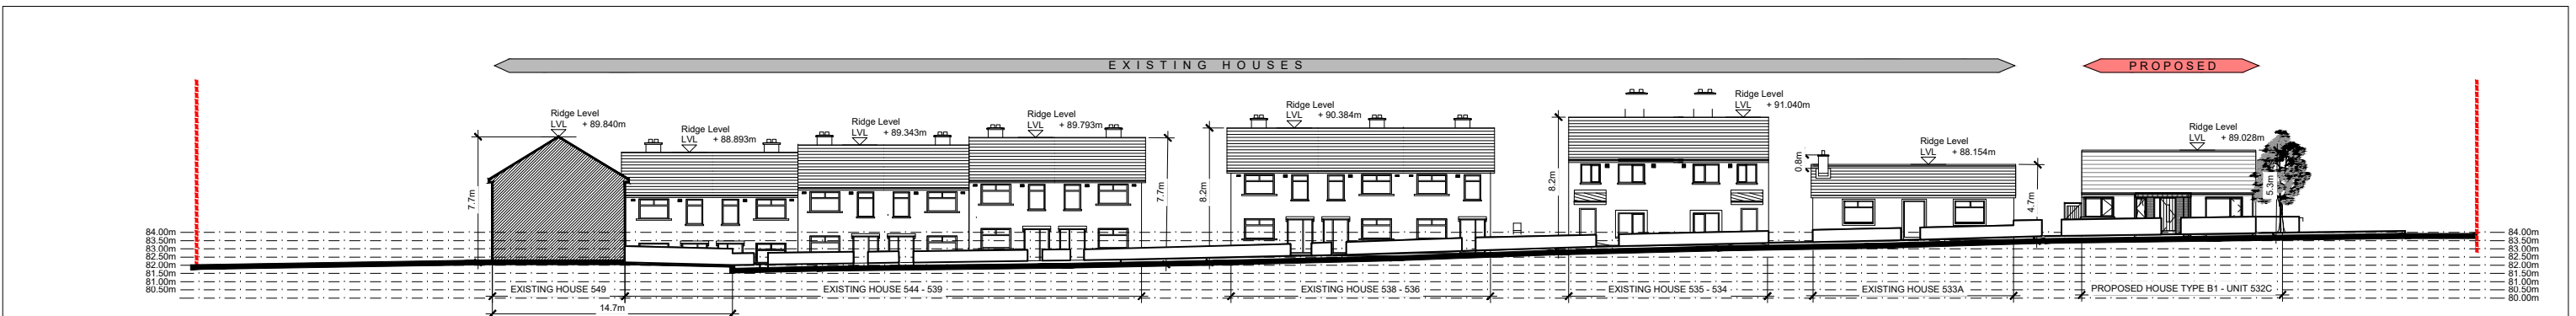

CONTEXT ELEVATION B - B
Scale 1:200@A1



CONTEXT ELEVATION C - C
Scale 1:200@A1

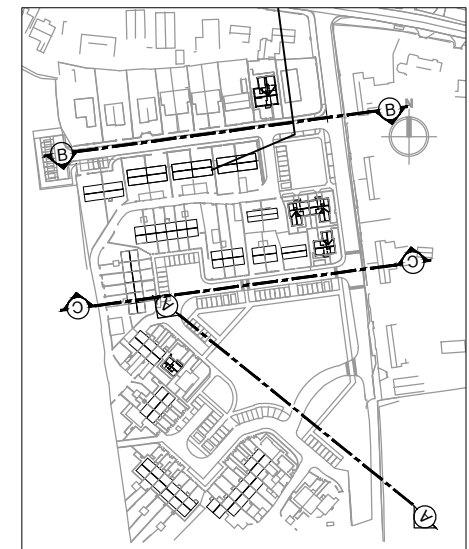

KEY PLAN

NOTES:

DO NOT SCALE FROM DRAWINGS. WORK TO FIGURED DIMENSIONS ONLY. ARCHITECT TO BE NOTIFIED OF ALL DISCREPANCIES.

REVISIONS		
DATE	DESCRIPTION	No.

<p>MCCROSSAN O'ROURKE MANNING ARCHITECTS</p>	<p>PROJECT TITLE: St. Patricks Park, Rathangan</p>	<p>DATE: OCT22</p>	<p>DRAWN BY: DB</p>
	<p>DRAWING TITLE: Site Context Elevations A - A, B - B & C - C</p>	<p>SCALE: 1:200@A1</p>	<p>REVISION:</p>
	<p>JOB NO: 16019.1</p>	<p>DRAWING NO: PLO30</p>	
	<p>1 Grantham Street, Dublin 8, D08 A9P7, Ireland. Tel: 01-4788700 Fax: 01-4788711 E-Mail: arch@mccom.ie</p>		