


DB32 REFUSE VEHICLE

Overall Length	7.900m
Overall Width	2.400m
Overall Body Height	3.183m
Min Body Ground Clearance	0.388m
Max Track Width	2.400m
Curb to Curb Turning Radius	9.625m

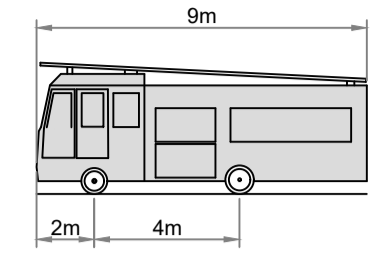


DB32 FIRE APPLIANCE


Overall Length	8.680m
Overall Width	2.180m
Overall Body Height	3.452m
Min Body Ground Clearance	0.337m
Max Track Width	2.121m
Curb to Curb Turning Radius	7.910m

Vehicle Data
Scale 1:200

Vehicle Data
Scale 1:200

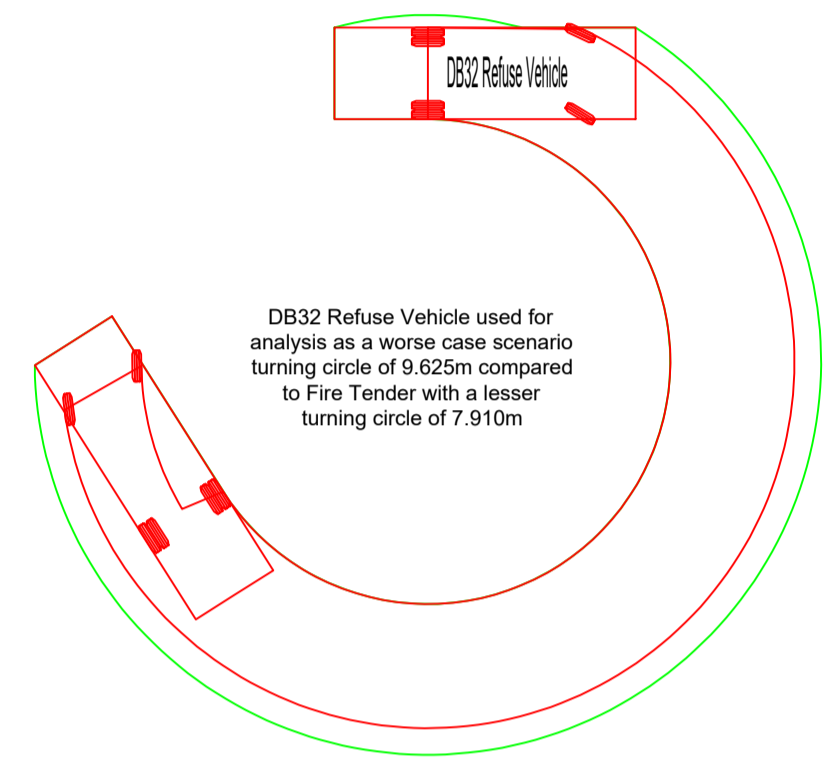

Turning Circle Comparison
Scale 1:200

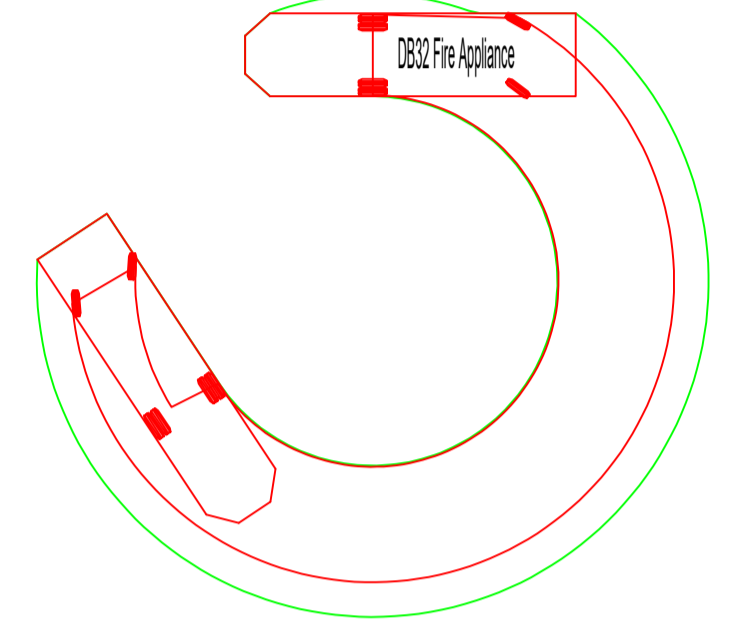

Turning Circle Comparison
Scale 1:200

Rev.	Date	Description	By

Project Title
**ST PATRICKS PARK
RATHANGAN, CO. KILDARE**

Architect
MCORM ARCHITECTS

Date	By	Checked	Scale @ A1
OCT 2022	CB	NM	1:500

Drawing Title
SWEPT PATH ANALYSIS

Drawing Status
PLANNING

Job No.	Drawing No.	Issue
1668	103	PO

Unit C2, Nutgrove Office Park
Rathfarnham
Dublin 14
D14 CR20
Tel +353 (0)1 205 1101
www.poga.ie