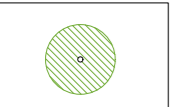
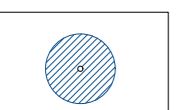
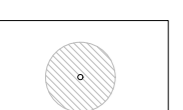
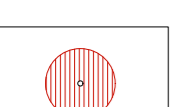
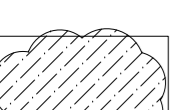
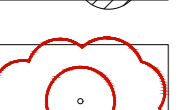
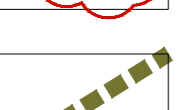
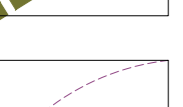

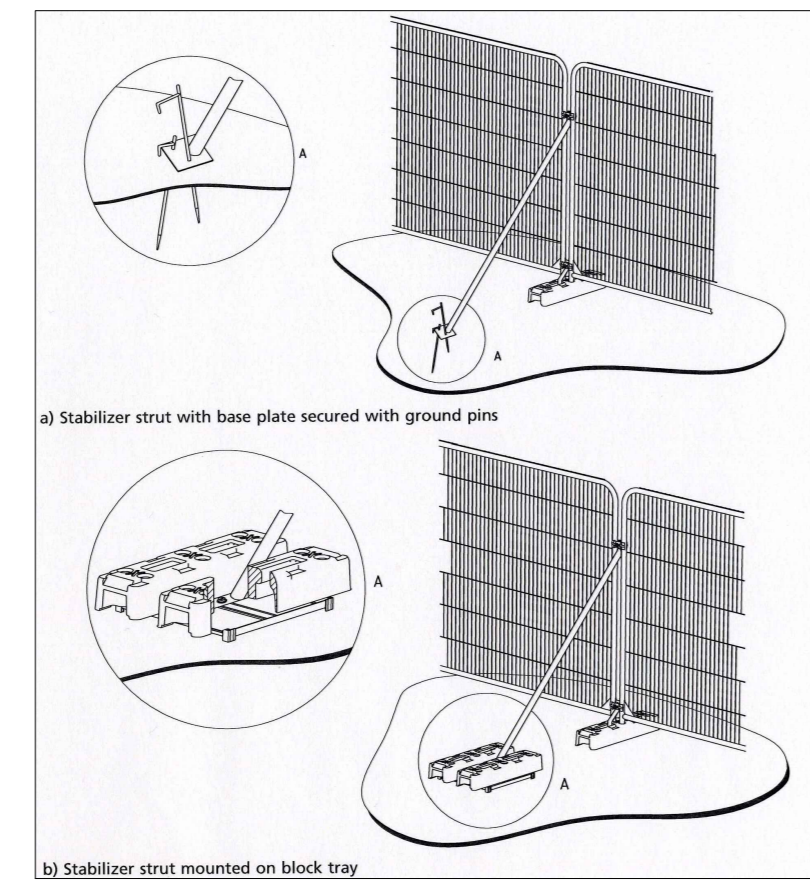


LEGEND

-  CLASS A INDIVIDUAL TREE (HIGH QUALITY - RETENTION HIGHLY DESIRABLE)
-  CLASS B INDIVIDUAL TREE (MODERATE QUALITY - RETENTION DESIRABLE)
-  CLASS C INDIVIDUAL TREE (LOW QUALITY - RETENTION OPTIONAL)
-  CLASS U INDIVIDUAL TREE (RECOMMEND REMOVAL)
-  TREE GROUPS (COLOUR REPRESENTING GROUP CLASSIFICATION)
-  TREES PROPOSED FOR REMOVAL
-  HEDGEROW
-  CALCULATED ROOT PROTECTION AREA
-  POSITION OF TEMPORARY PROTECTIVE BARRIERS TO EXCLUDE ALL CONSTRUCTION ACTIVITIES, (MACHINES & MATERIAL) TO BE INSTALLED PRIOR TO COMMENCEMENT OF WORKS IN ACCORDANCE WITH BS 5837:2012 (SEE TYPICAL DETAIL)

NOTE:
THIS DRAWING IS PRODUCED IN COLOUR. MONOCHROME VERSIONS SHALL NOT BE RELIED UPON.


Tree Protection Barrier Typical Detail



REV	DATE	AMENDMENT

CUNNANE STRATTON REYNOLDS
LAND PLANNING & DESIGN

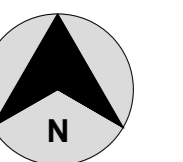GALWAY OFFICE
ARDACONG, BALLYTRASNA, TUAM, CO GALWAY.
TEL: 01 8610419
EMAIL: galwayinfo@csrlandplan.ie
www.csrlandplan.ie



PROJECT: NDFA, ARDEW ROAD ATHY CO KILDARE	DATE: AUG 2021
DRAWN: CHECKED:	SCALE: 1:500 @ A0
TREE PROTECTION	DRAWN: CHECKED: INIT KM
	DRAWING NO: 21536-A_T_103