




CROSS SECTION THROUGH SUDS FOR DWELLINGS
SCALE: NTS

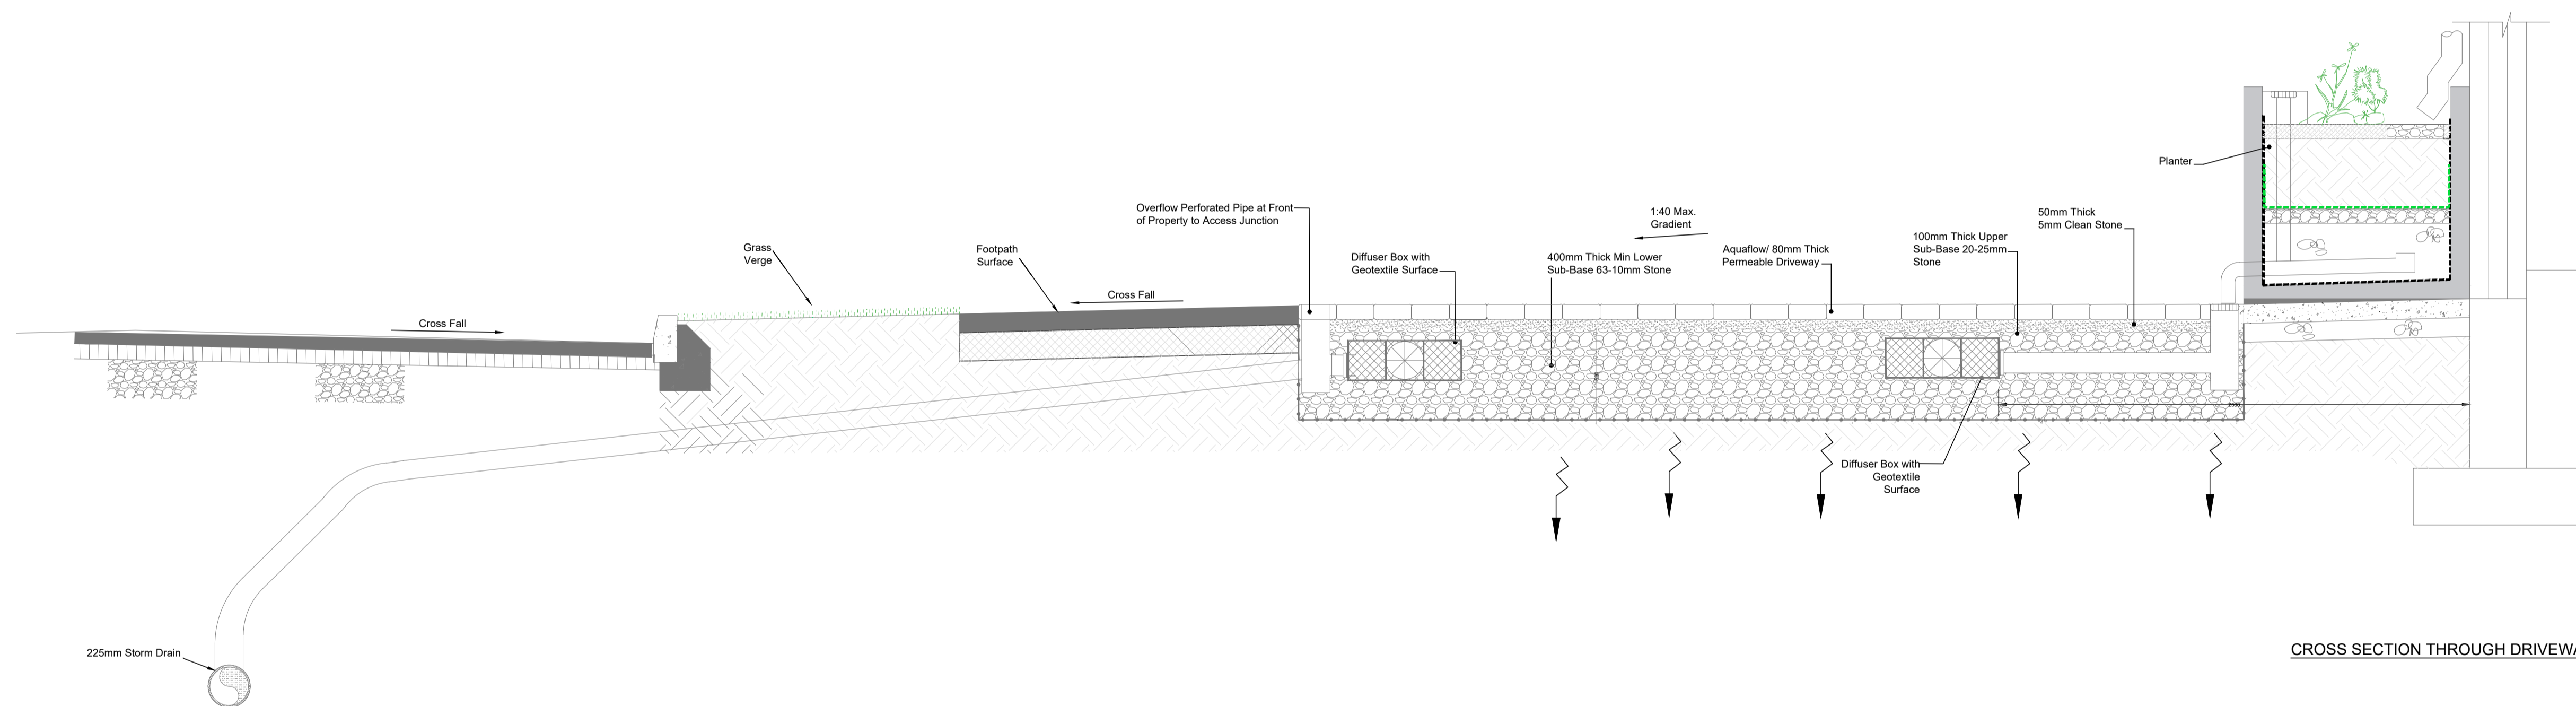

CROSS SECTION THROUGH DRIVEWAY

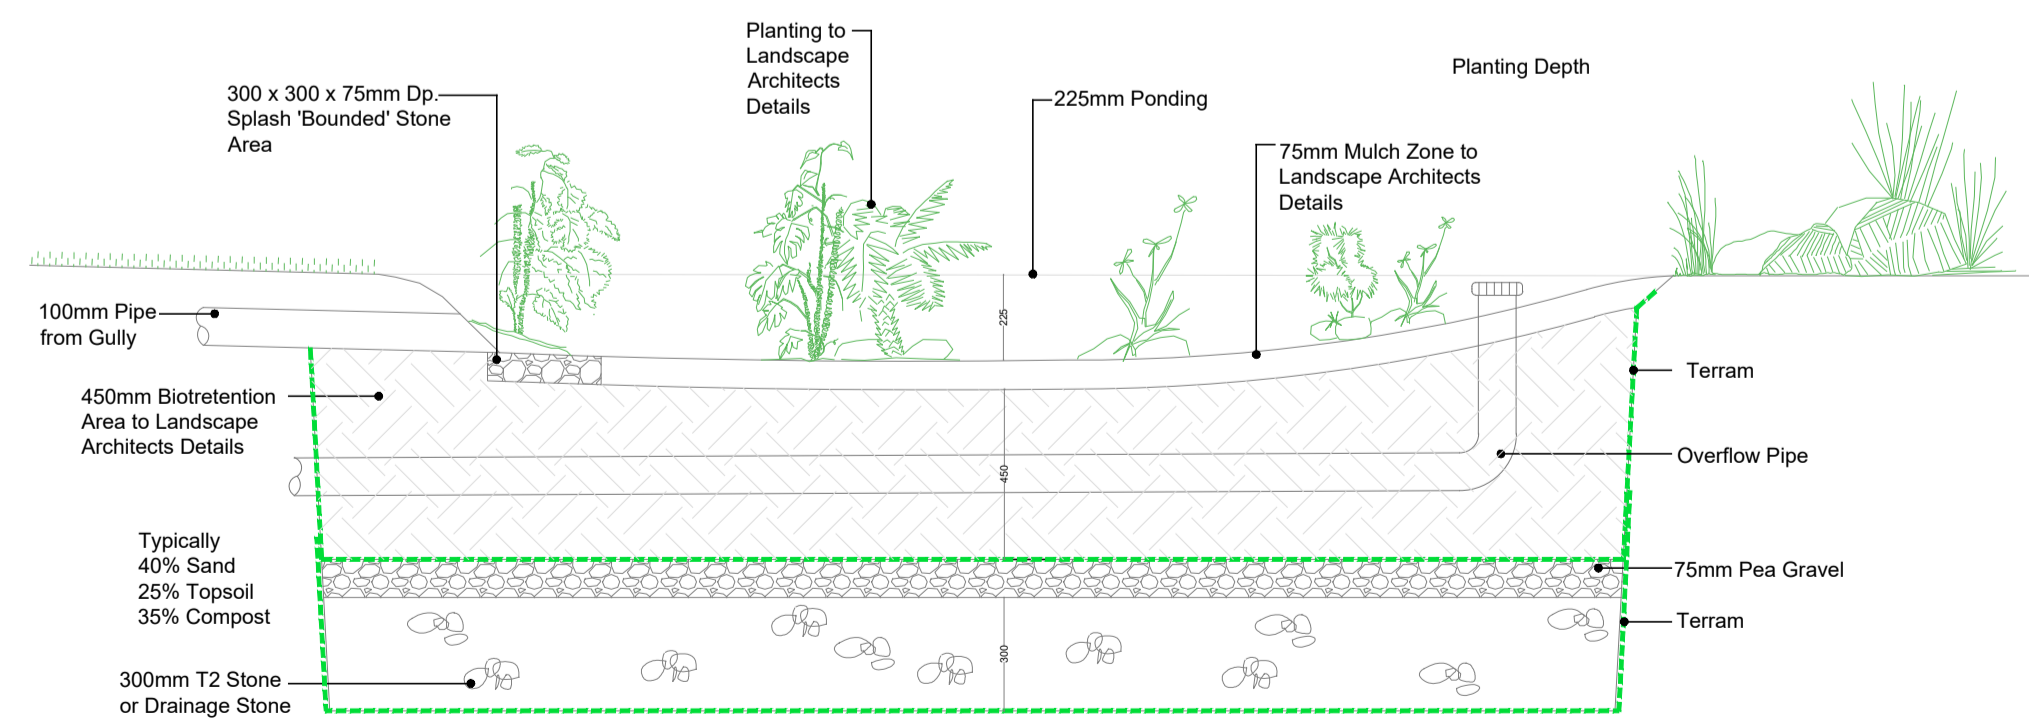

CROSS SECTION THROUGH RAIN GARDEN/ BIORETENTION SYSTEM
SCALE: NTS

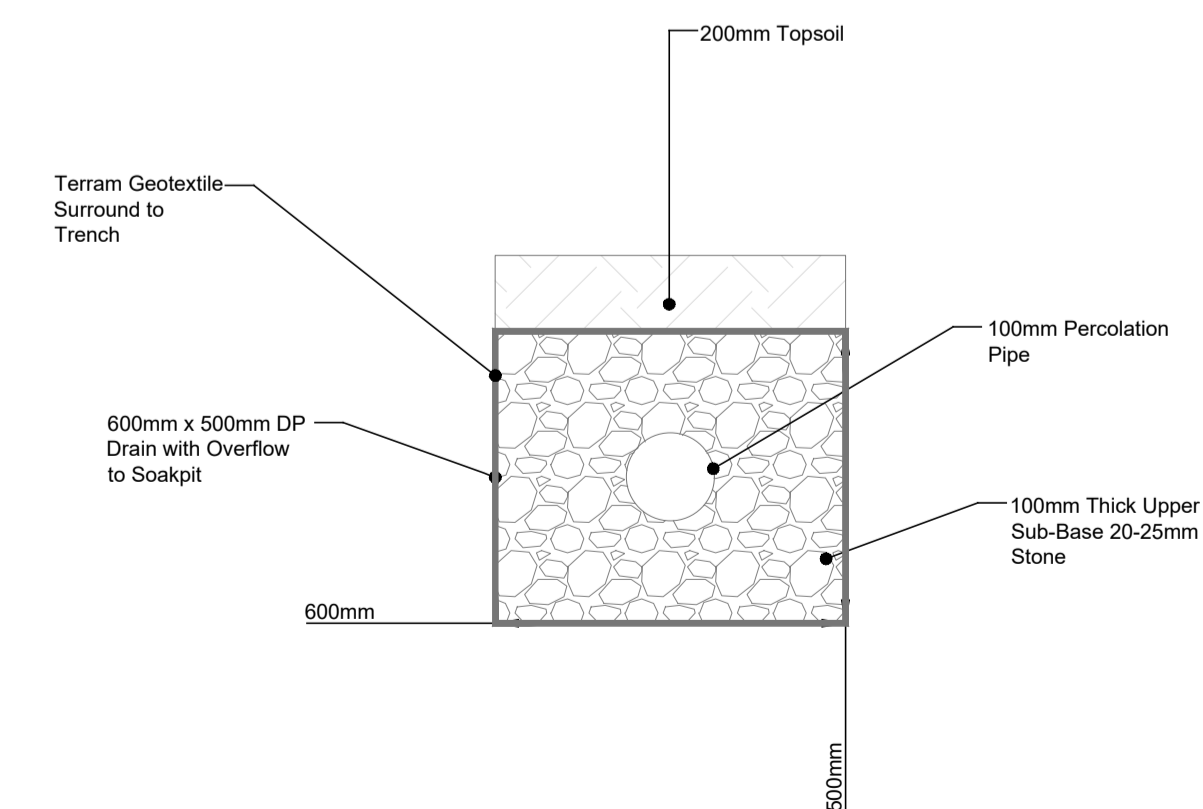

TYPICAL SECTION THROUGH REAR GARDEN PIPE
SCALE: NTS

Rev.	By	Date	Description
A	CS	03/11/2022	PART VIII ISSUE



Mill House, Mill Street, Dundalk, Co. Louth
+353 (0) 42 935 4466
info@vandijkarchitects.com
www.vandijkarchitects.com

Drawing Title: **Landscaping NBS Detail Sheet 2**
Planning Application

Scale	NTS	Drawing Number	2043-PA-11	Job	Greenfields Maynooth
Revision	A	AT	2043-PA-11	Client	KCC
Drawn by	SG	Checked by	AH	Date	07/01/2022

All works to be carried out using proper materials which are fit for the use they are intended and for the condition in which they are to be used. All materials used in connection with the works to comply with the construction products regulation (EU) no. 305/2011 and the harmonised technical specifications/standards that fall within the remit of the CPR no. 305/2011. Figured dimensions must be used in preference to scaled dimensions. Any dimensional discrepancies must be reported to the Architect immediately. This drawing remains the copyright of van Dijk Architects. It must not be used for any purpose building or otherwise without the express permission of this practice. Do not copy or redistribute these drawings or any additional information without the expressed approval of van Dijk Architects.