


CROSS SECTION THROUGH RAISED PLANTER
SCALE: NTS

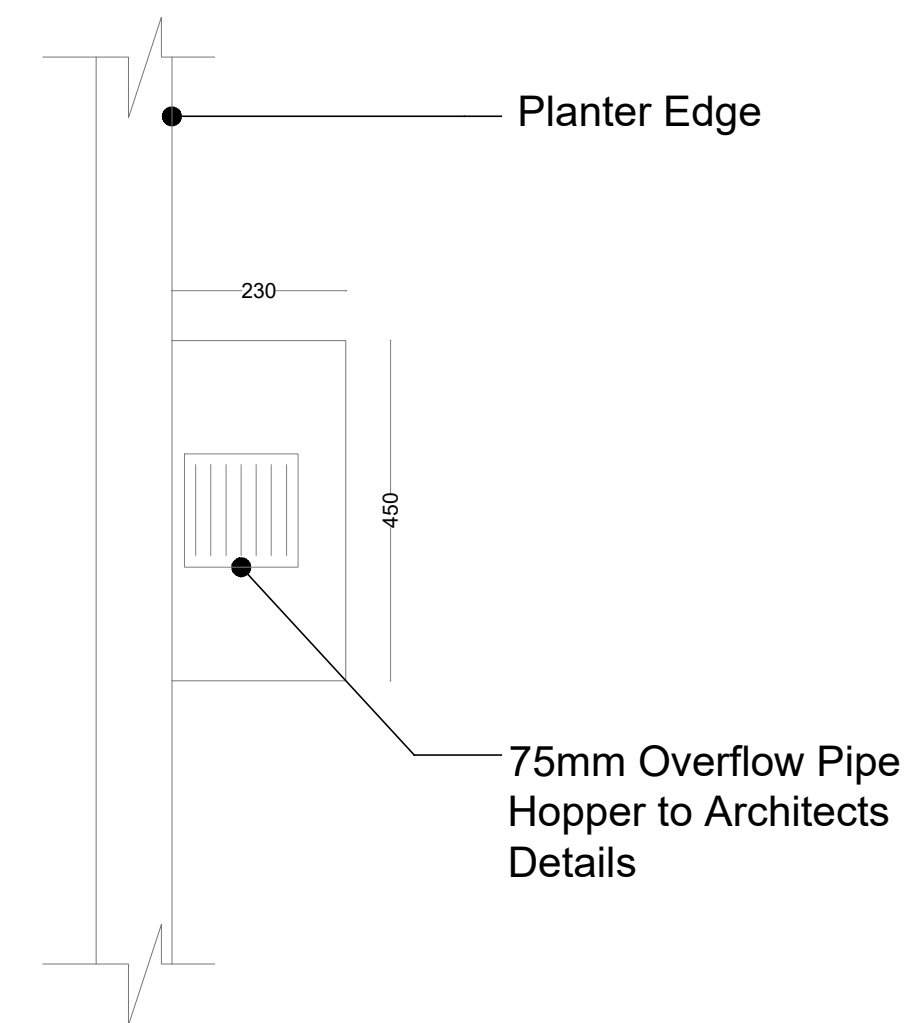

PIPE HOPPER PLAN
SCALE: NTS

Rev.	By	Date	Description
A	CS	03/11/2022	PART VIII ISSUE



Mill House, Mill Street, Dundalk, Co. Louth info@vandijkarchitects.com
+353 (0) 42 935 4466 www.vandijkarchitects.com

Drawing Title: **Landscaping NBS Detail Sheet 3**
Planning Application

Scale	Drawing Number	Job
NTS	2043-PA-12	Greenfields, Maynooth
Revision	Client Reference	Client
A	A1	KCC
Drawn by	Drawing by	Date
SG	AH	07/01/2022

All works to be carried out using proper materials which are fit for the use they are intended and for the condition in which they are to be used. All materials used in connection with the works to comply with the construction products regulation (EU) no. 305/2011 and the harmonised technical specifications/standards that fall within the remit of the cpr no. 305/2011. Figured dimensions must be used in preference to scaled dimensions. Any dimensional discrepancies must be reported to the Architect immediately. This drawing remains the copyright of van Dijk Architects. It must not be used for any purpose building or otherwise without the express permission of this practice. Do not copy or redistribute these drawings or any additional information without the expressed approval of van Dijk Architects.