



Typical Bin Store Elevation 1:20

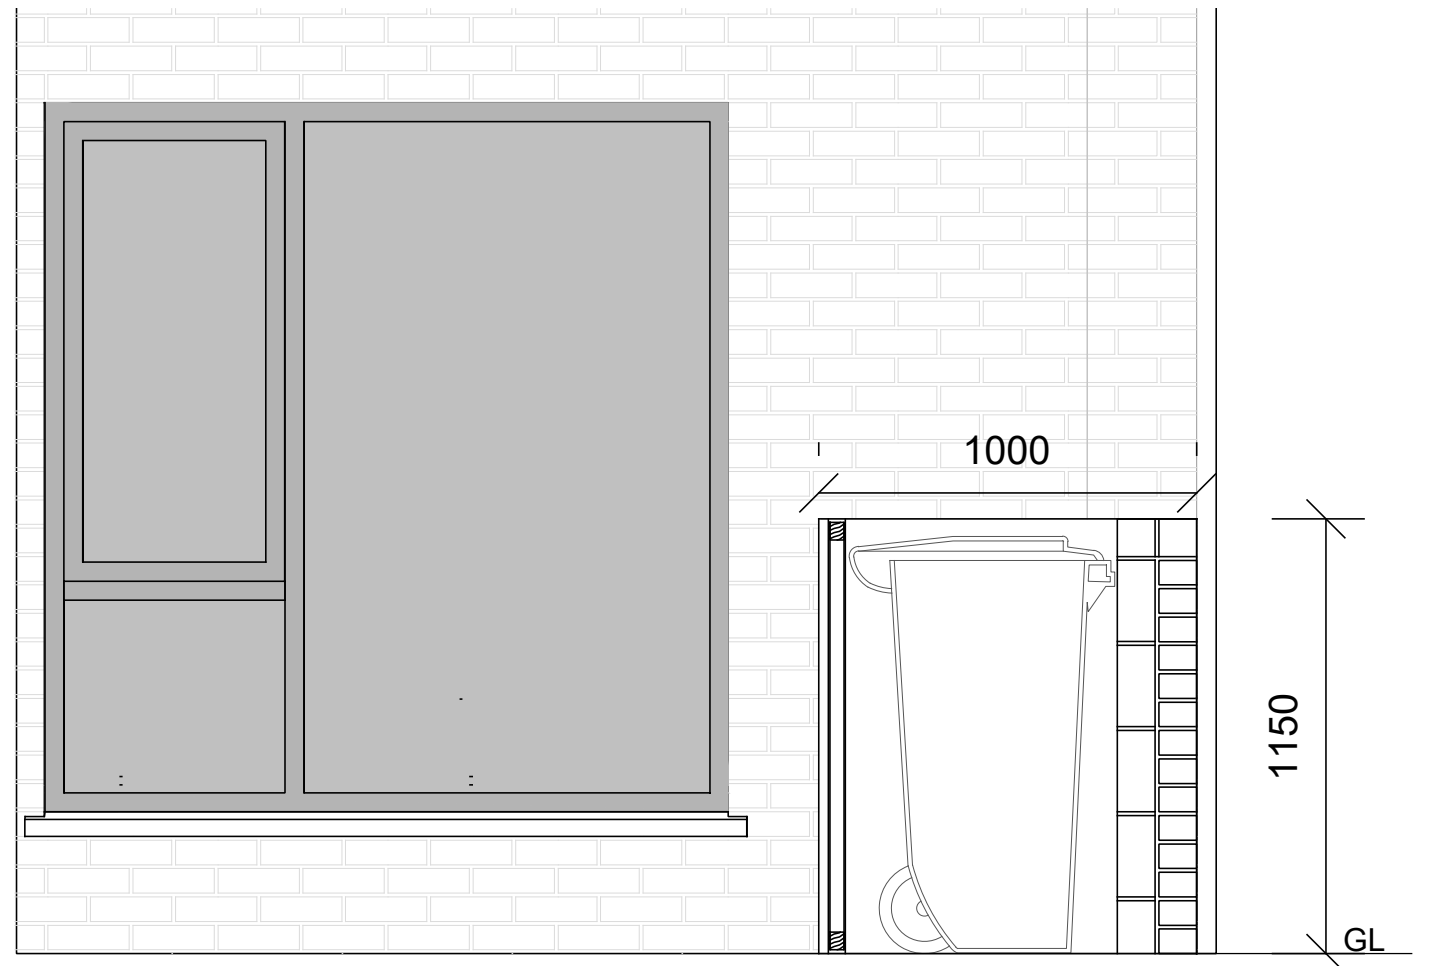

Typical Bin Store Section 1:20

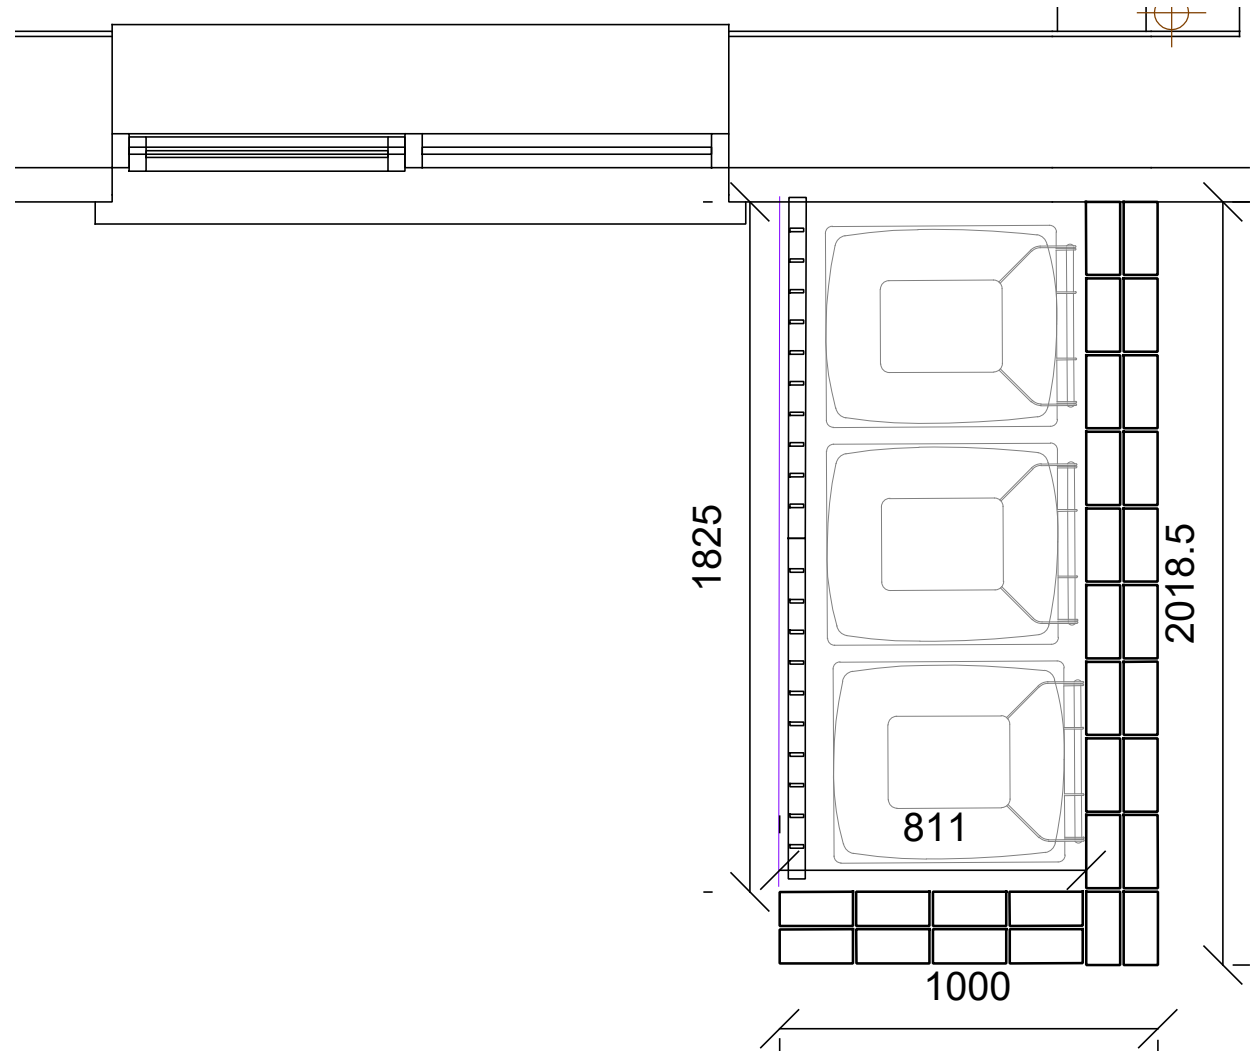

Typical Bin Store Plan 1:20

Rev.	By	Date	Description
A	AS	18/05/2022	Planning Issue



Mill House, Mill Street, Dundalk, Co. Louth info@vandijkarchitects.com
 +353 (0) 42 935 4466 www.vandijkarchitects.com

Drawing Title			
Bin Store Part VIII Issue			
Date	1:20	Drawing Number	2043-P8-014
Project	A3	Client Reference	Greenfields Housing, Maynooth
Author	AS	Client	Kildare Co.Co.
Checker	AS	Date	17/05/2022

All works to be carried out using proper materials which are fit for the use they are intended and for the condition in which they are to be used. All materials used in connection with the works to comply with the construction products regulation (EU) no. 305/2011 and the harmonised technical specifications/standards that fall within the remit of the Cpr no. 305/2011
 Figured dimensions must be used in preference to scaled dimensions. Any dimensional discrepancies must be reported to the Architect immediately. This drawing remains the copyright of van Dijk Architects. It must not be used for any purpose holding or otherwise without the express permission of this practice. Do not copy or redistribute these drawings or any additional information without the expressed approval of van Dijk Architects