



Item 1
THE WIZARD'S HIDEAWAY

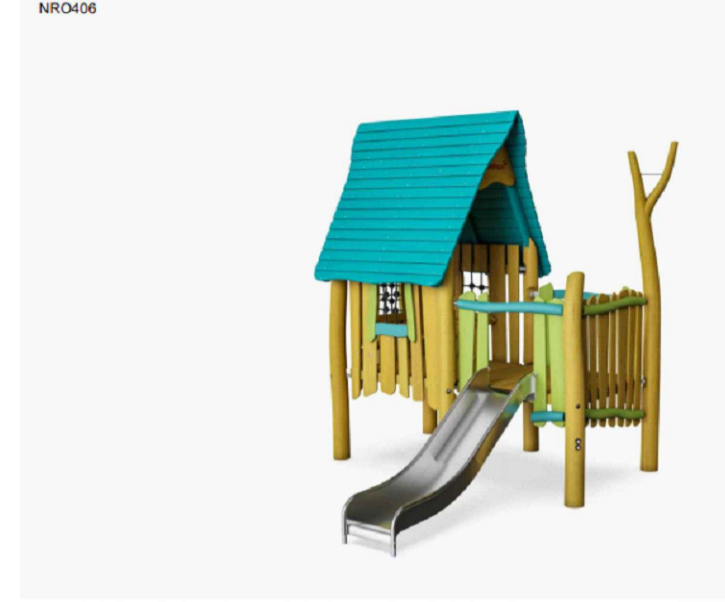


Item no. NRO406-0621	
Installation Information	
Max. fall height	100 cm
Safety surfacing area	29.9 m ²
Numbers of installers (persons)	2
Total installation time	21
Excavation volume	0.47 m ³
Concrete volume	0 m ³
Footings Depth (Standard)	60 cm
Shipment Weight	1 103 kg
Anchoring options	In-ground ✓ Surface ✓
Warranty information	
Robinia wood	15 Years
Stainless steel hardware	1 Lifetime
Stainless steel activities	10 Years
Ropes	5 Years
Spare parts guaranteed	10 Years

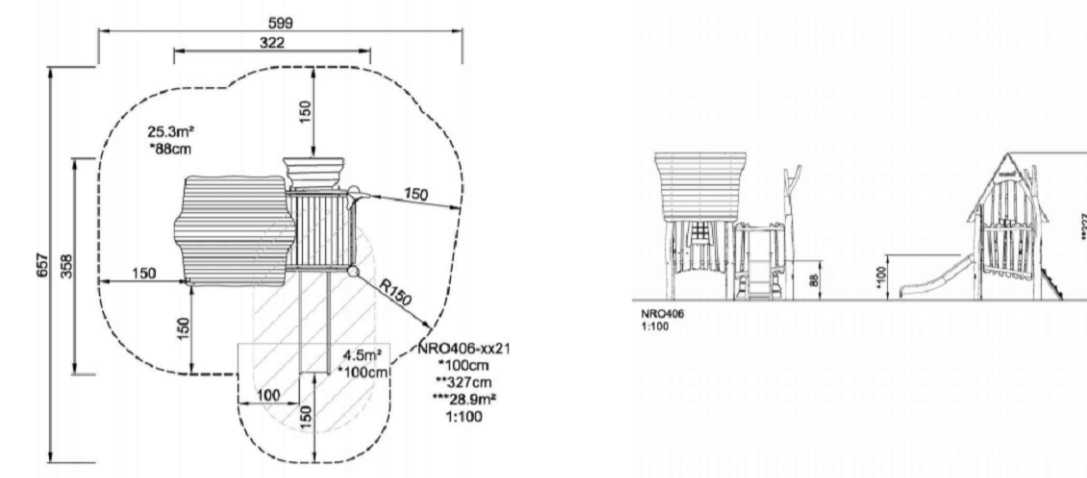

Item 2
Balance Posts




Item no. NRO203-0801	
Installation Information	
Max. fall height	22 cm
Safety surfacing area	18.8 m ²
Numbers of installers (persons)	2
Total installation time	2
Excavation volume	0.21 m ³
Concrete volume	0.08 m ³
Footings Depth (Standard)	60 cm
Shipment Weight	62 kg
Anchoring options	In-ground ✓ Surface ✓
Warranty information	
Robinia wood	15 Years
Spare parts guaranteed	10 Years

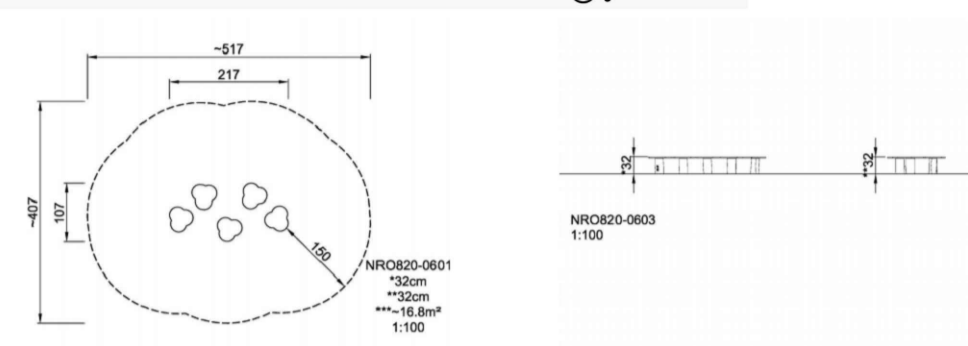


Item 3
Crawl Pyramid



Item no. NRO26-0801	
Installation Information	
Max. fall height	68 cm
Safety surfacing area	41.9 m ²
Numbers of installers (persons)	2
Total installation time	9
Excavation volume	0.79 m ³
Concrete volume	0.62 m ³
Footings Depth (Standard)	62 cm
Shipment Weight	349 kg
Anchoring options	In-ground ✓
Warranty information	
Robinia wood	15 Years
Spare parts guaranteed	10 Years

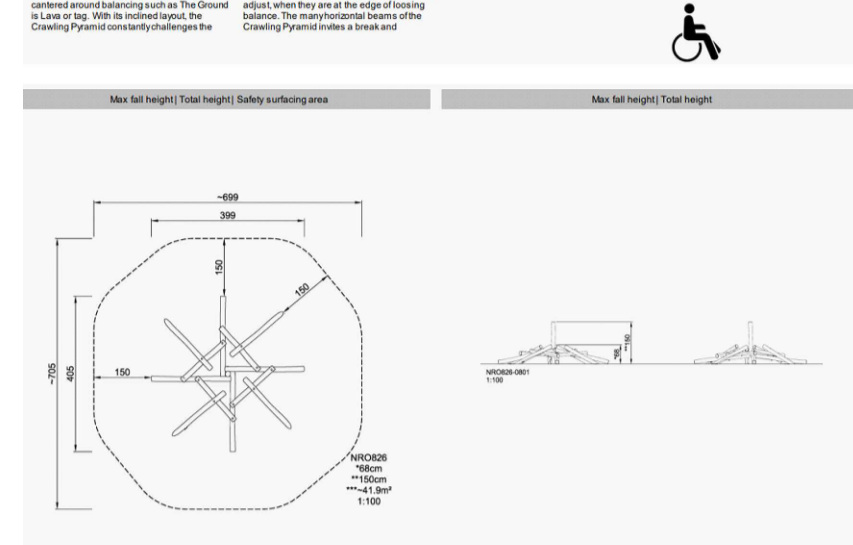

Play Surface
Safa Grass Safety Matting

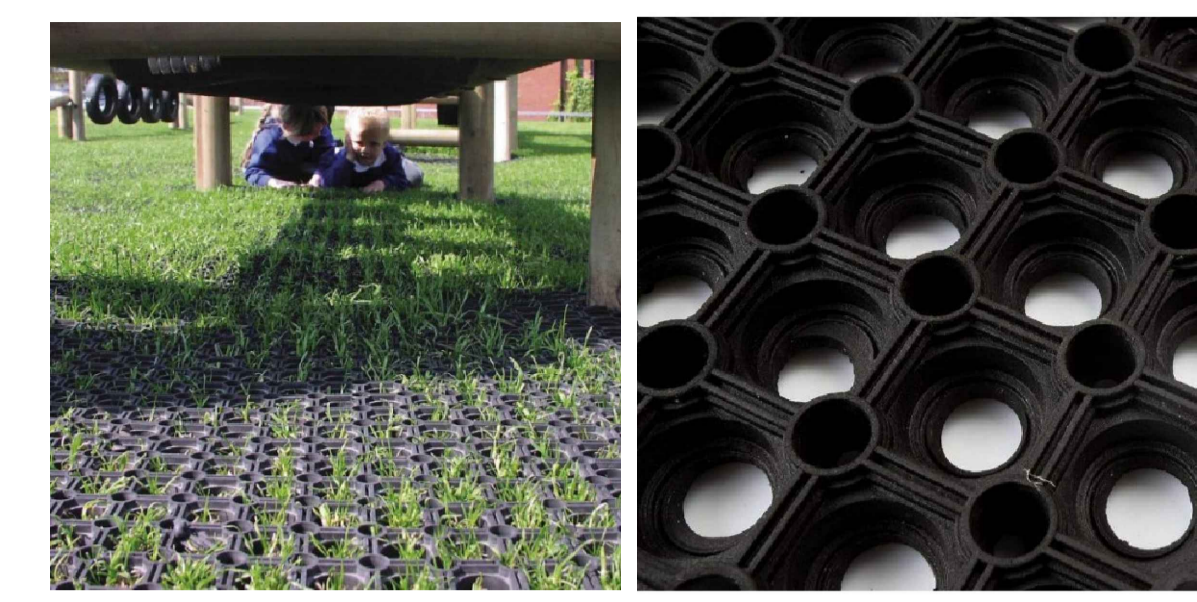

Play Equipment & Surface Treatment Conformity

All Play Equipment and Surfacing within the Play Areas, the extent of which is shown on this plan is to be issued to Kompan Ireland Ltd for design risk assessment, installation and inspection.

All play items and surfacing is to comply with EN1176 and EN1177.

Final inspection is to be carried out independently by Play Services Ireland Ltd (RoSPA approved inspector) prior to use by the public.


Feature 1

Natural Boulders with Rounded Edges




Feature 2

Natural Boulders with Rounded Edges

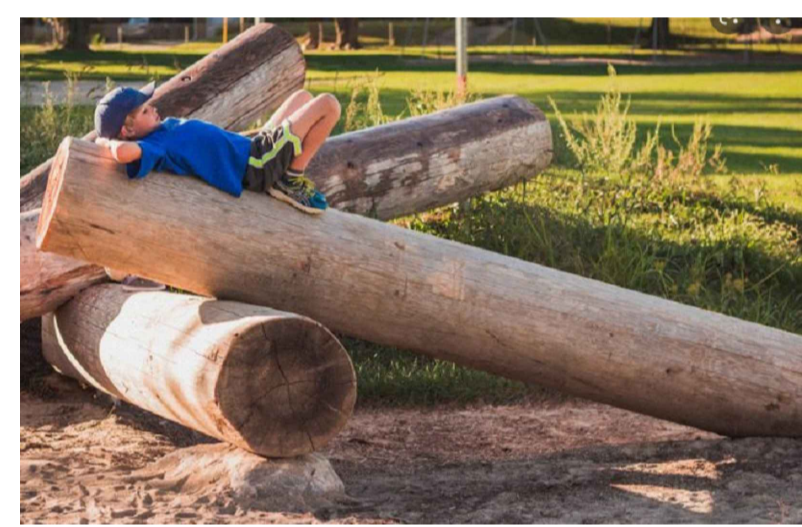


Seating

Recycled Composite seat with middle arm rests on stainless steel frame 1950mm x 540mm x 450mm

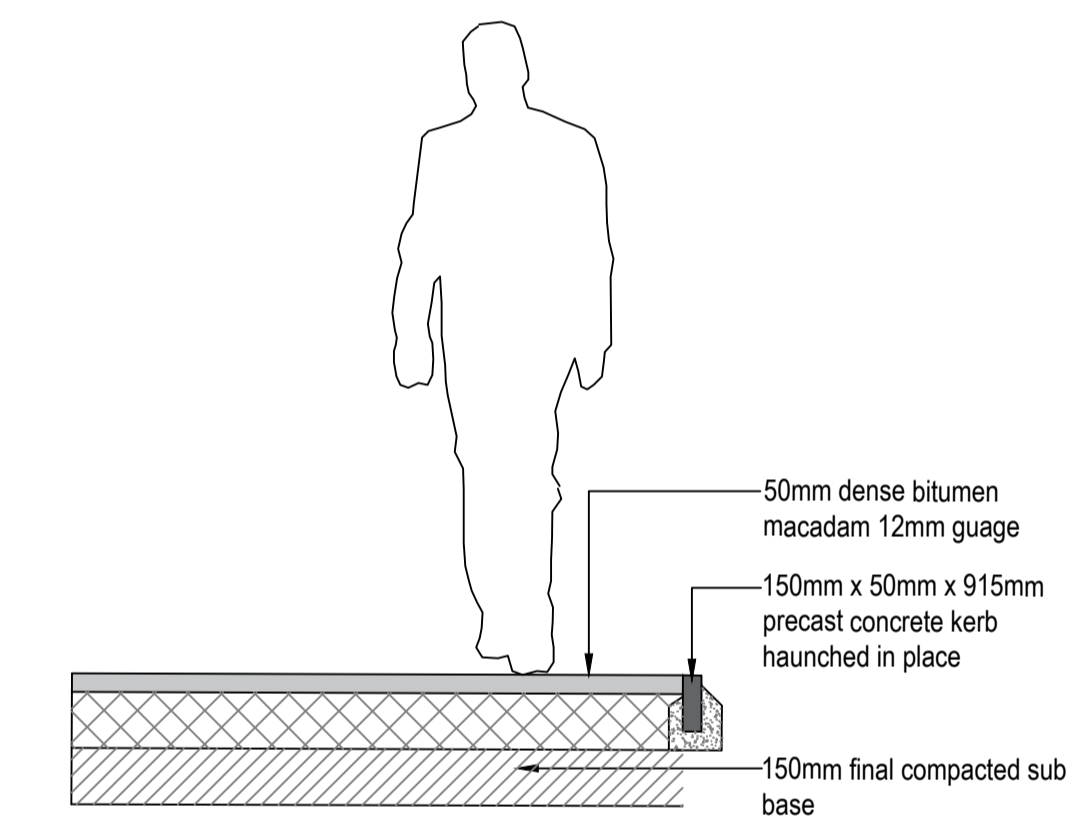


Tarmac Footpath Detail

Scale 1:20

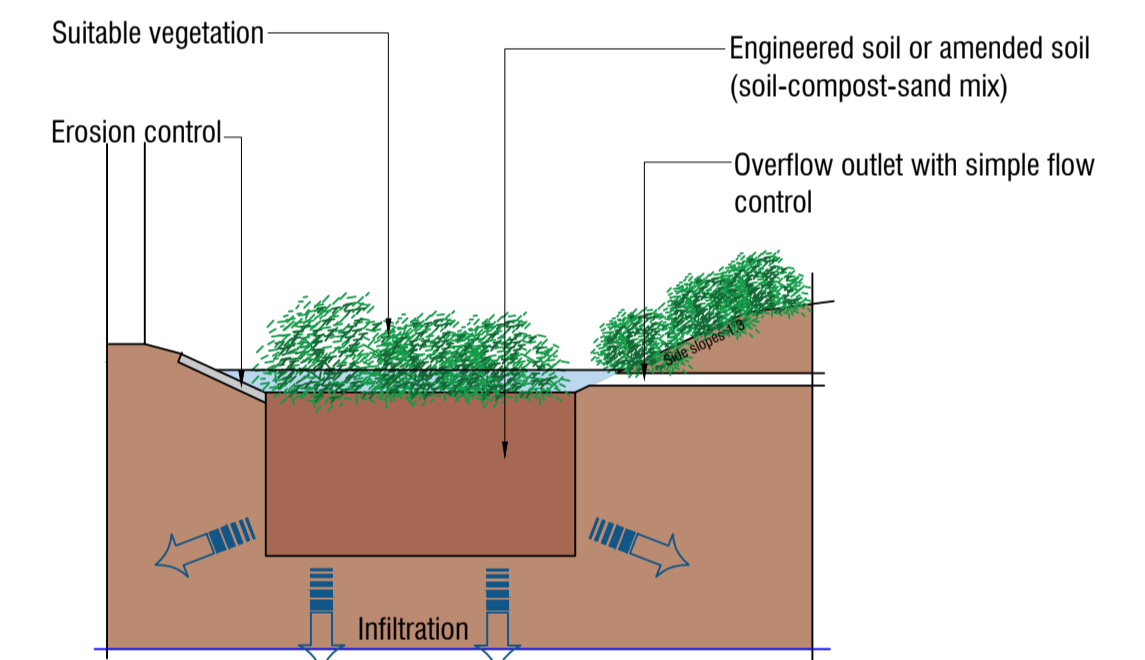


Rain Garden Detail

Scale 1:50

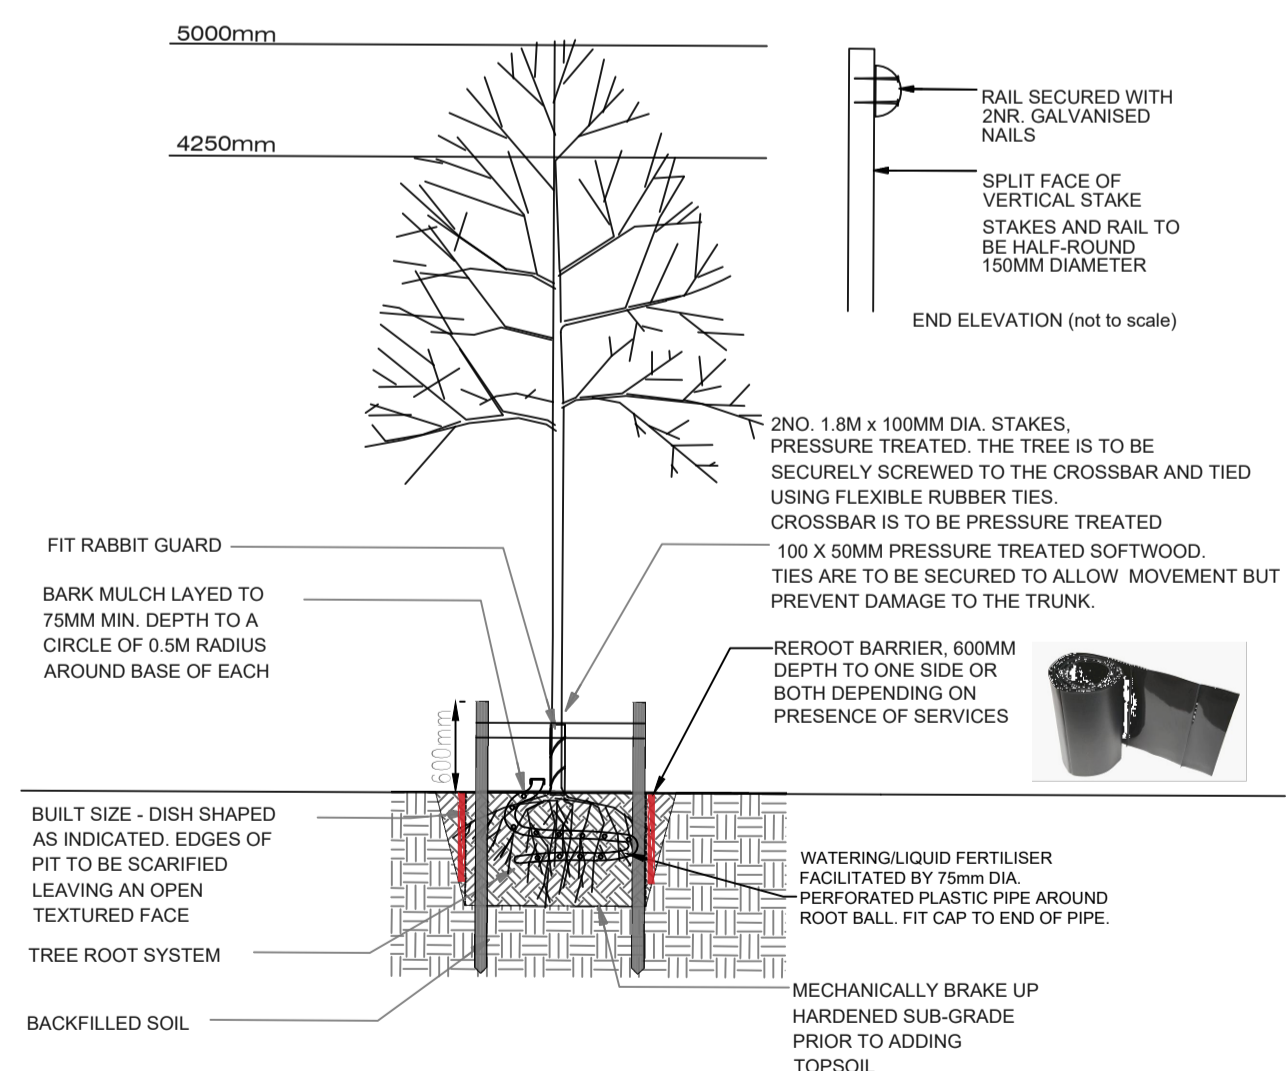


Tree Planting Detail in soft landscape

Scale 1:50

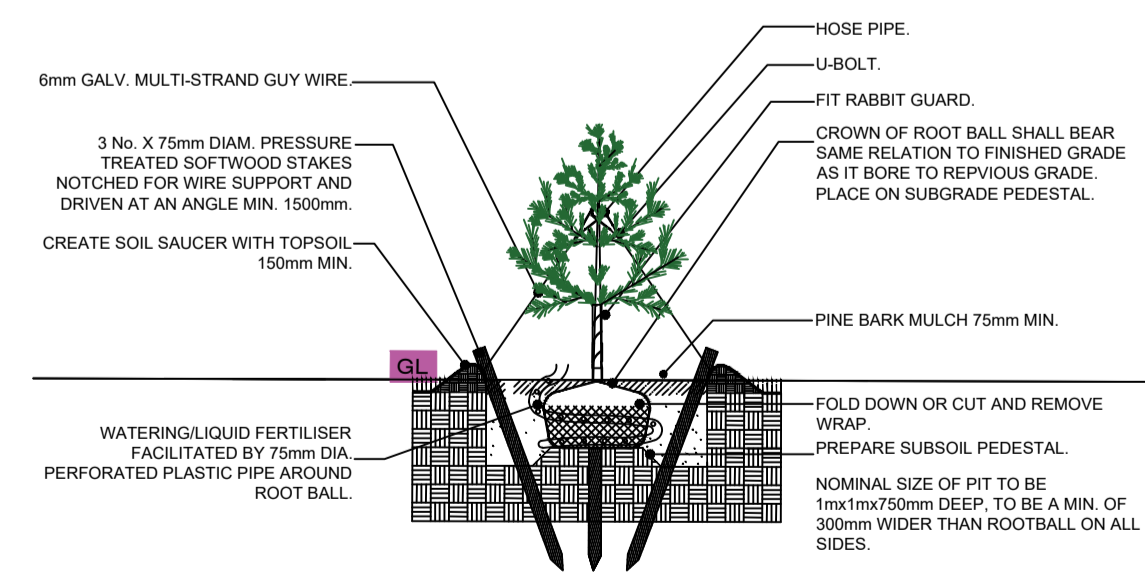


Tree Planting Detail, Conifer, 150-180cm.

Scale 1:50

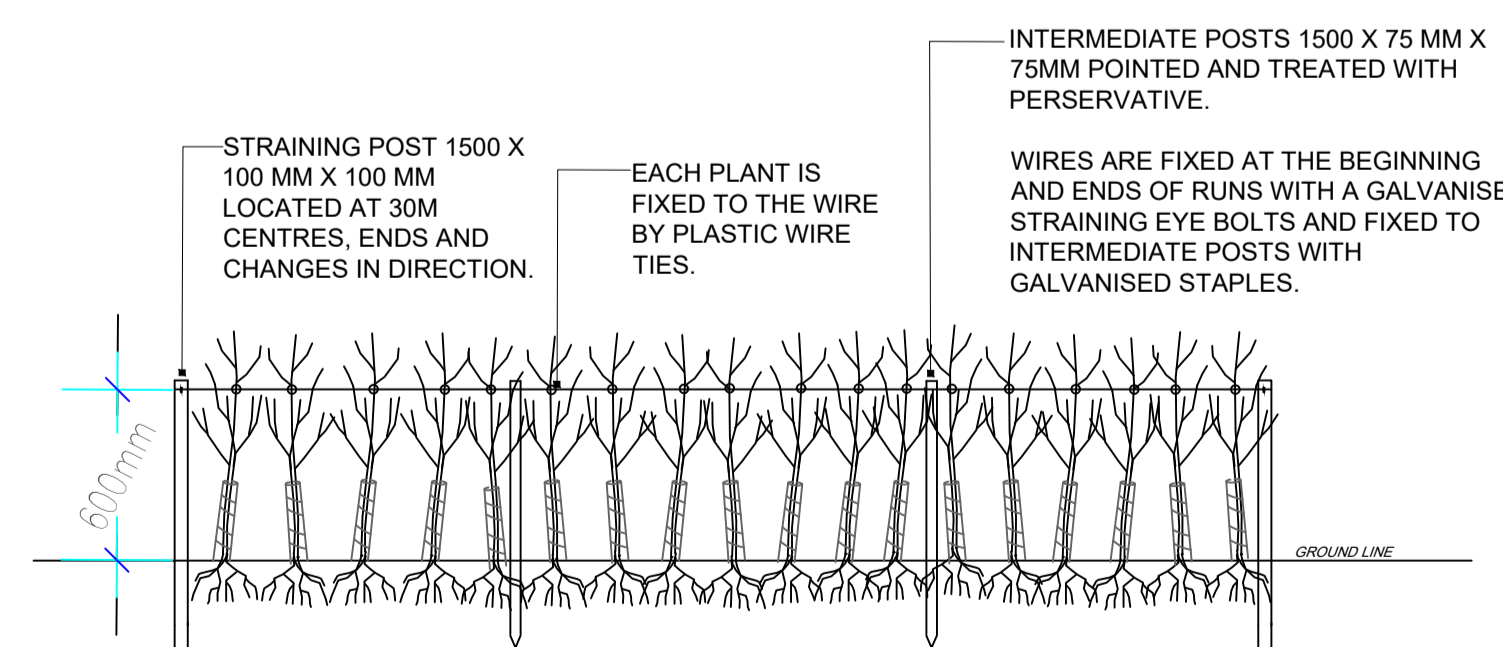

Hedgerow Planting Detail - with support fence.

Scale 1:25

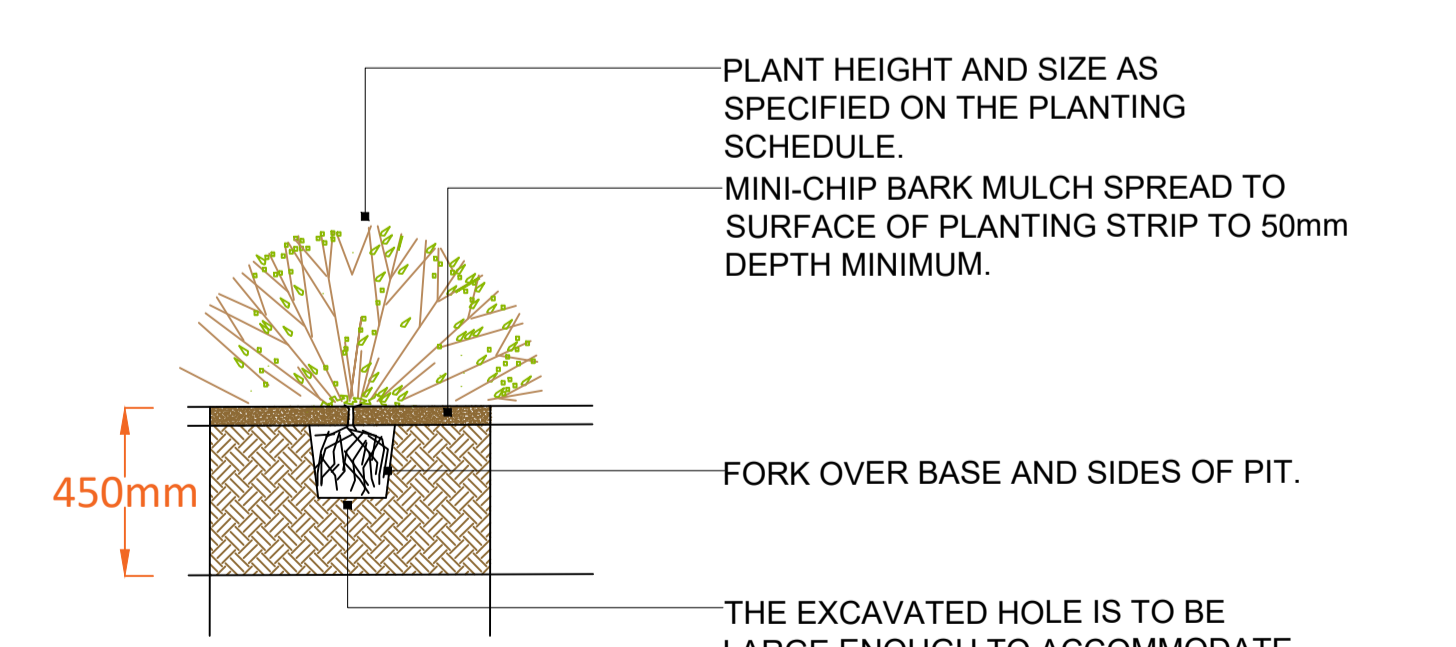

Shrub Planting Detail

Scale 1:25

No.	Revision	Date	By

PROPOSED DEVELOPMENT AT EVIN'S PARK,
MONASTEREVIN, CO. KILDARE

Landmark
Design & Consultancy Ltd.

BALLINAFAGH PROSPEROUS NAAS
CO. KILDARE

M: 086 851 9294
E: info@landmarkdesigns.ie

LANDSCAPE DETAILS

Date: 17.10.2023 Job No: P750 Drawing No: 02 Rev: 0

Scale: NTS Status: PLANNING Drawn: GT