



Existing Site Section B-B Scale 1:500 @ A3

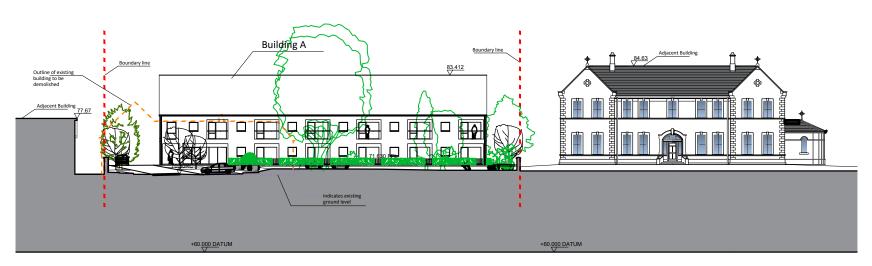

Proposed Site Section B-B

Scale 1:500 @ A3

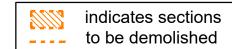



RE\/I	REVISIONS AFTER LAST PLOT:		OF THE AR.	PROJECT: Development at St John's Convent,	DATE: 21/03/2024	21/03/2024 SCALE: 1:500@A3		
INLVI	NEVIOLONO AL LEN EACH LECT.			N	New Street, Rathangan,	DRAWN: RN		DWG. NO.
					Co. Kildare	K:\20003\P		P-006
					PRAWING: SITE SECTION B-B		Revision:	
—			· 2000000 189 ·	SITE SECTION B B		PLANNING		
				Walsh associates ARCHITECTS & PROJECT MANAGERS Copyright © 2003 Walsh Associates All Rights Reserved.		Merchants House, 27-30 Merchants Quay, Dublin 8.		
						Tel: (01) 633 4261. Fax (01) 633 4265		
						Email: info@walshassociates.ie		