



Proposed 3d View No. 1

Scale NTS @ A3




Proposed 3d View No. 2

Scale NTS @ A3



Proposed 3d View No. 3

Scale NTS @ A3

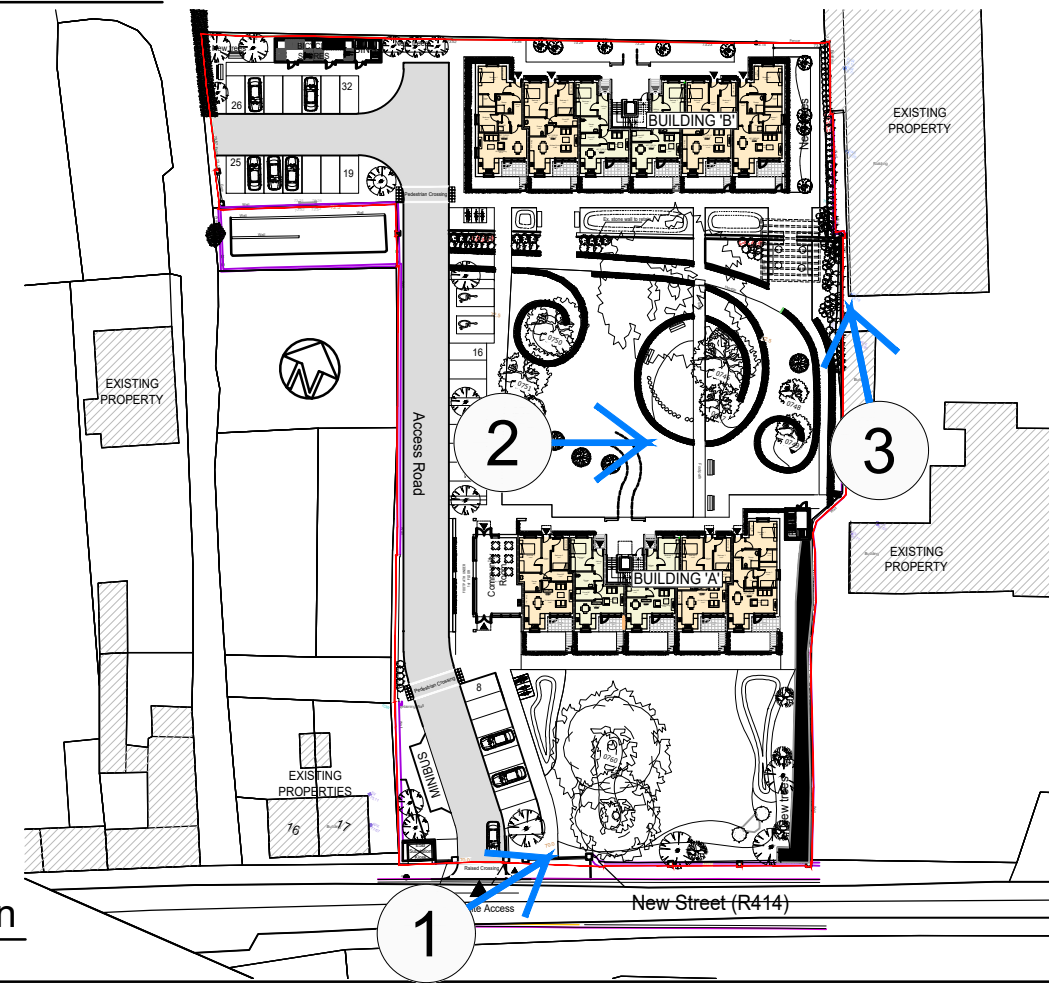

Key Plan

NTS @ A3

REVISIONS AFTER LAST PLOT:	

	PROJECT: Development at St John's Convent, New Street, Rathangan, Co. Kildare	DATE: 21/03/2024 DRAWN: RN K120003P	SCALE: NTS@A3 JOB NO.: 20003 DWG. NO.: P-007
	DRAWING: PROPOSED 3D VIEWS Nos. 1 - 3	Stage: PLANNING	Revision:
wals associates ARCHITECTS & PROJECT MANAGERS <small>Copyright © 2003 Walsh Associates All Rights Reserved.</small>		Merchants House, 27-30 Merchants Quay, Dublin 8. Tel: (01) 633 4261. Fax: (01) 633 4265 Email: info@walshassociates.ie	