



Proposed 3d View No. 4

Scale NTS @ A3




Proposed 3d View No. 5

Scale NTS @ A3



Proposed 3d View No. 6


Scale NTS @ A3

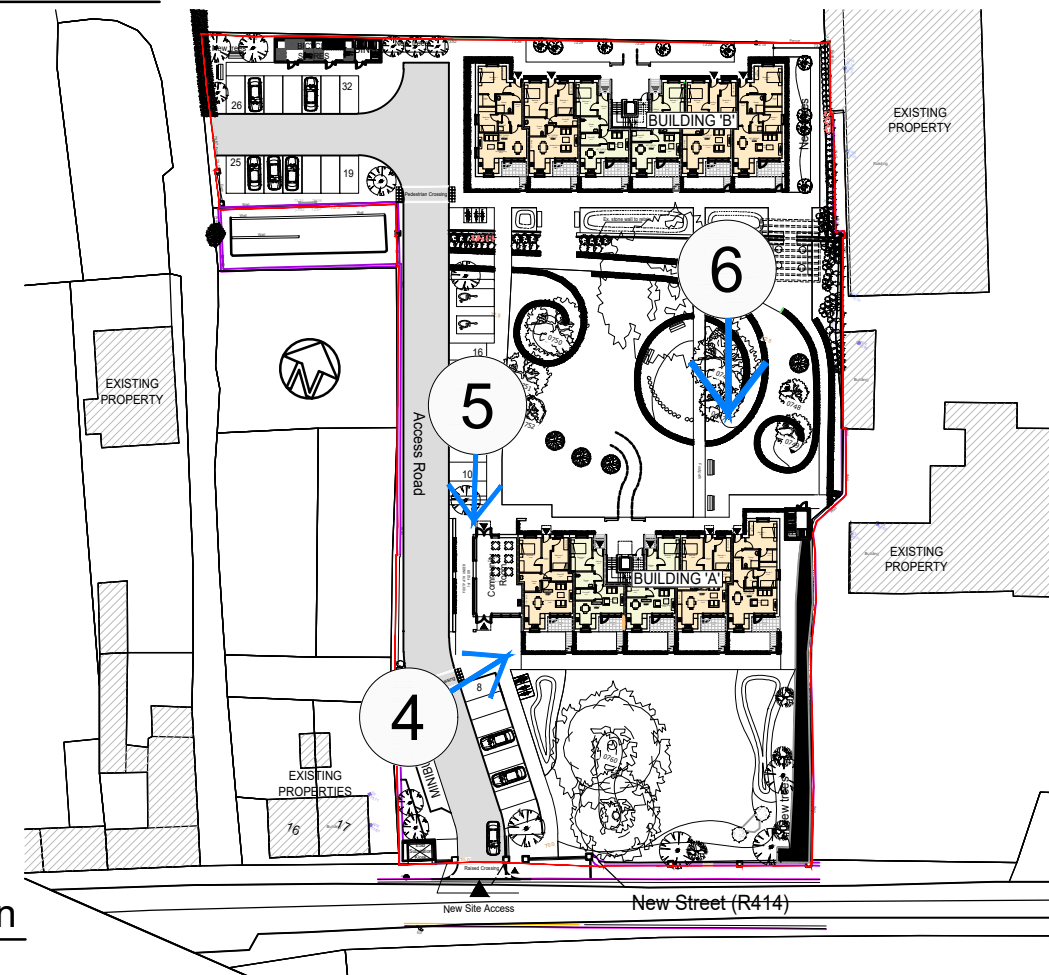

Key Plan

NTS @ A3

REVISIONS AFTER LAST PLOT:	

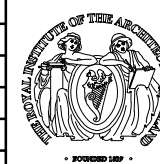

PROJECT: Development at St John's Convent, New Street, Rathangan, Co. Kildare	DATE: 21/03/2024	SCALE: NTS@A3
DRAWING: PROPOSED 3D VIEWS Nos. 4 - 6	DRAWN: RN	JOB NO. 20003
STAGE: PLANNING	DATE: 21/03/2024	DWG. NO. P-008
walsh associates ARCHITECTS & PROJECT MANAGERS <small>Copyright © 2003 Walsh Associates All Rights Reserved.</small>		Merchants House, 27-30 Merchants Quay, Dublin 8. Tel: (01) 633 4261. Fax: (01) 633 4265 Email: info@walshassociates.ie