




 indicates sections to be demolished

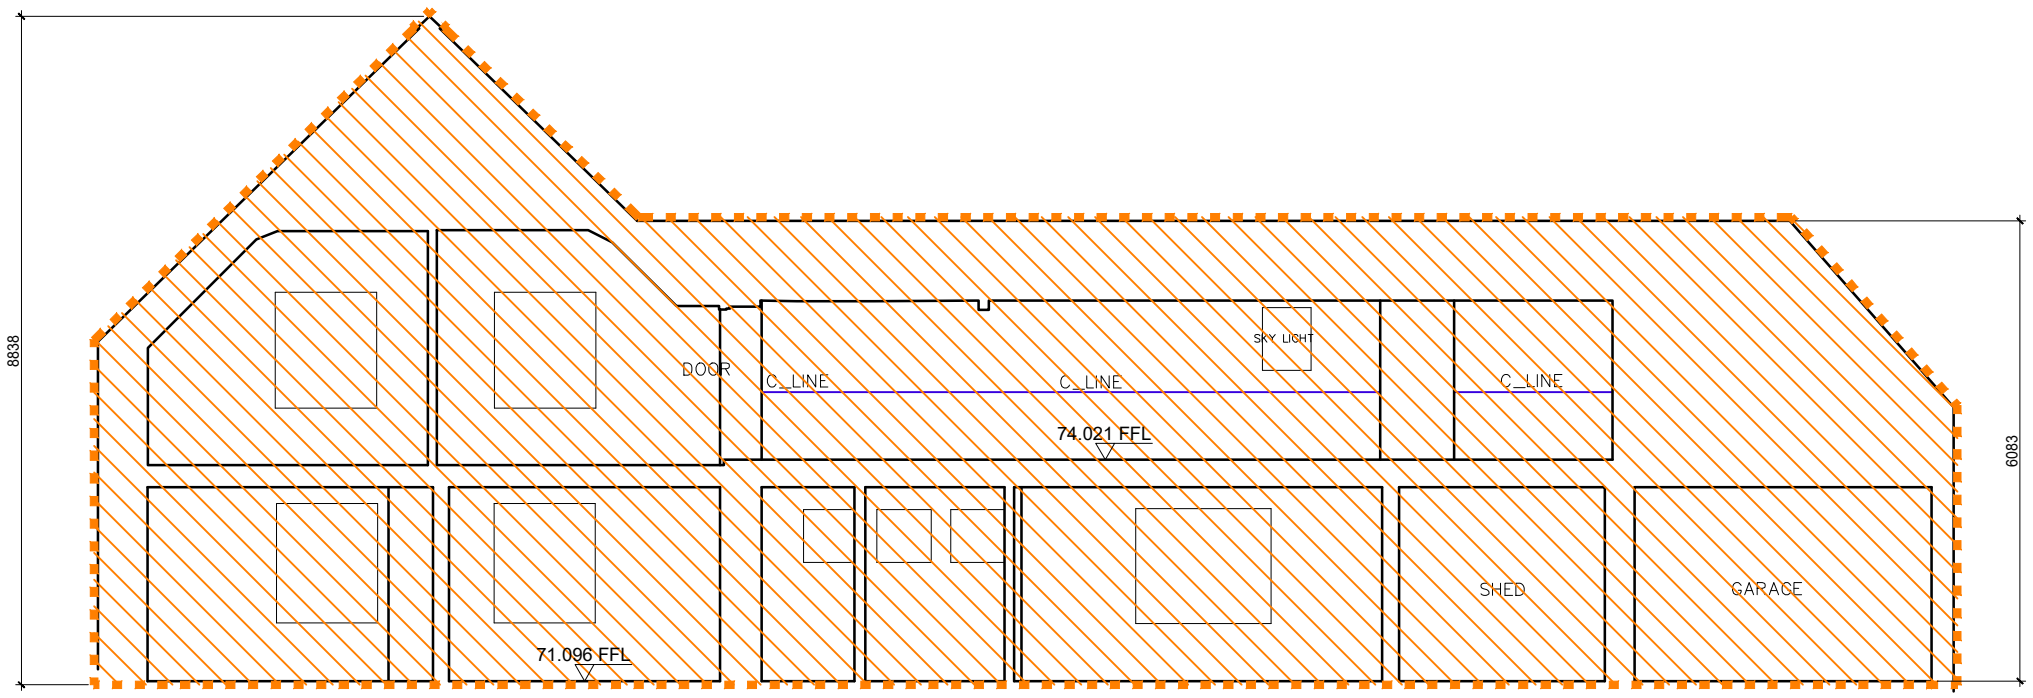

Former Convent Section B-B - DEMOLITION
Scale 1:100 @ A3

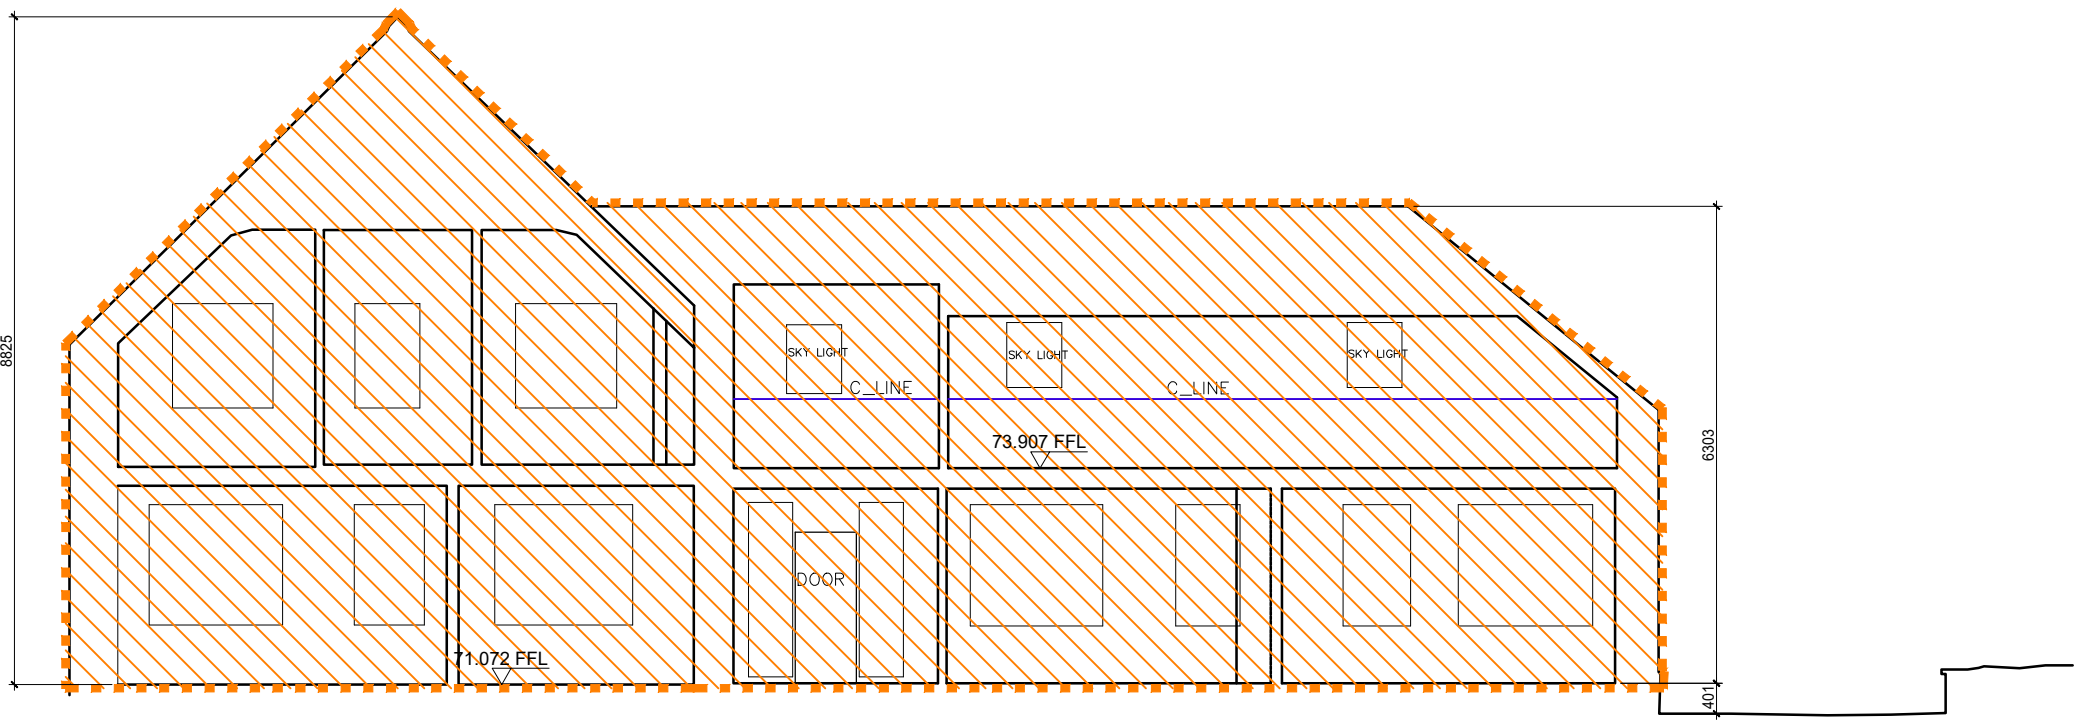


Former Convent Section A-A - DEMOLITION
Scale 1:100 @ A3

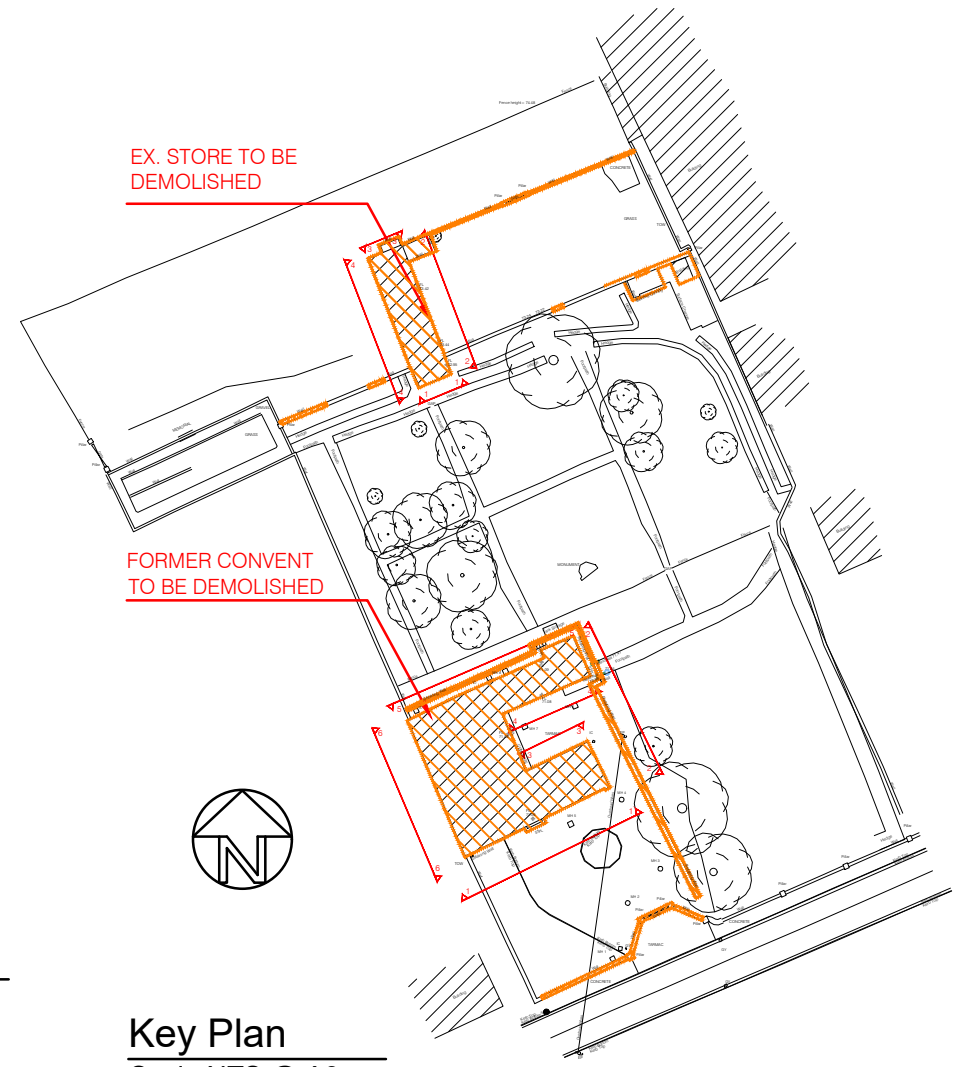

Key Plan
Scale NTS @ A3



REVISIONS AFTER LAST PLOT:	

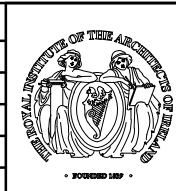

PROJECT: Development at St John's Convent, New Street, Rathangan, Co. Kildare	DATE: 21/03/2024	SCALE: 1:100@A3
DRAWING: Former Convent - Demolition Sections A-A, B-B	DRAWN: RN	JOB NO. 20003
ARCHITECTS & PROJECT MANAGERS	STAGE: PLANNING	DWG. NO. P-012
w Walsh Associates All Rights Reserved		Revision:
Merchants House, 27-30 Merchants Quay, Dublin 8. Tel: (01) 633 4261. Fax: (01) 633 4265. Email: info@walshassociates.ie		