




Section - Boundary Wall Type C
Scale 1:25 @ A3

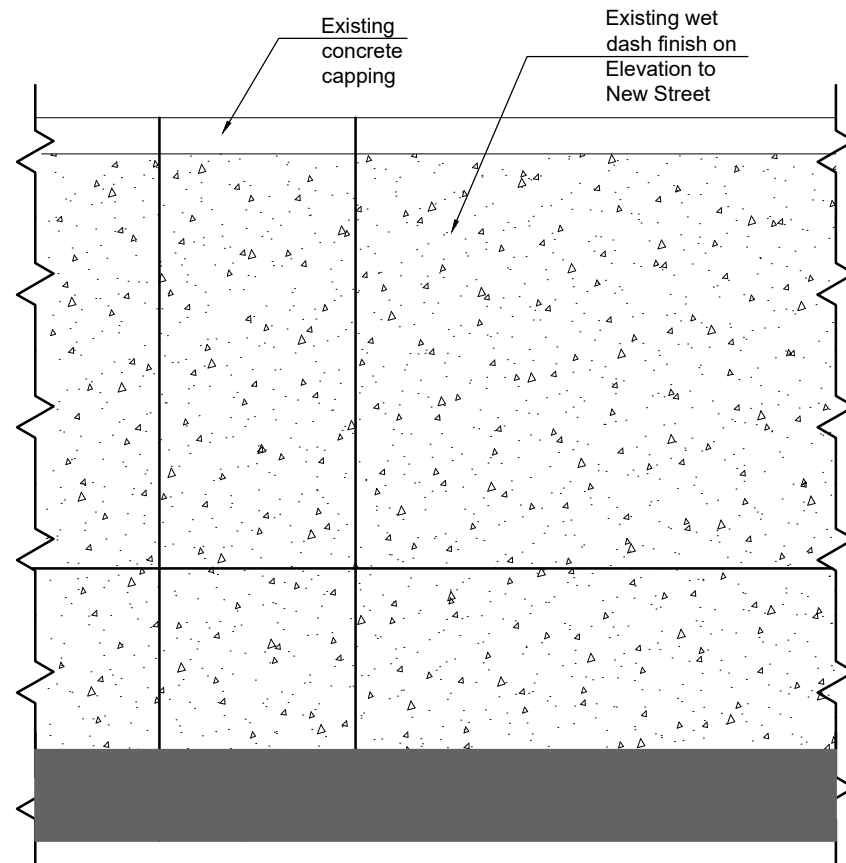


Elevation - Boundary Wall Type C
Scale 1:25 @ A3

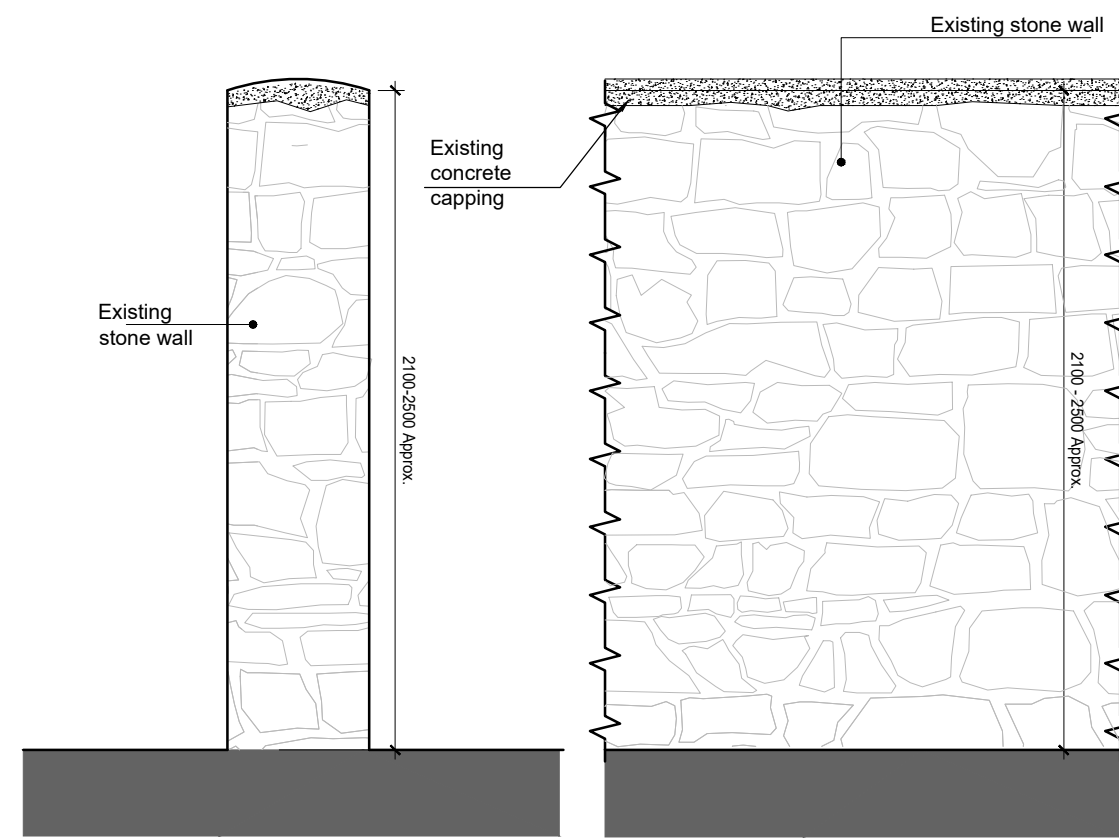

SECTION THRU AND ELEVATION OF BOUNDARY TYPE E
scale 1:25 @A3

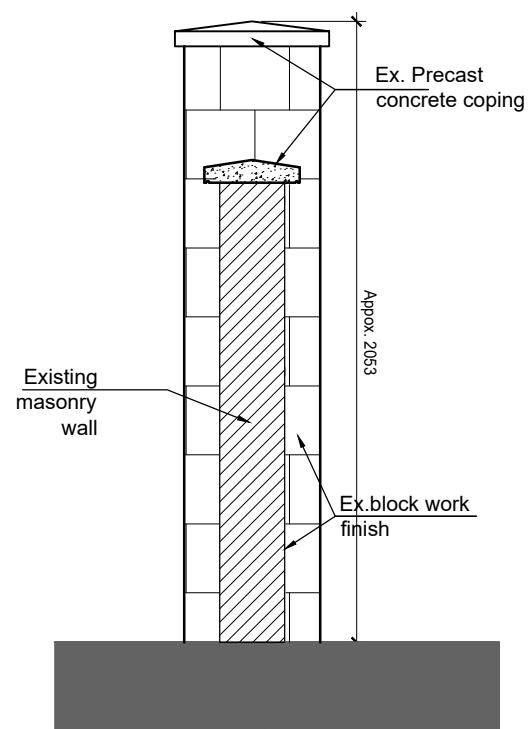

Section - Boundary Wall Type D
Scale 1:25 @ A3

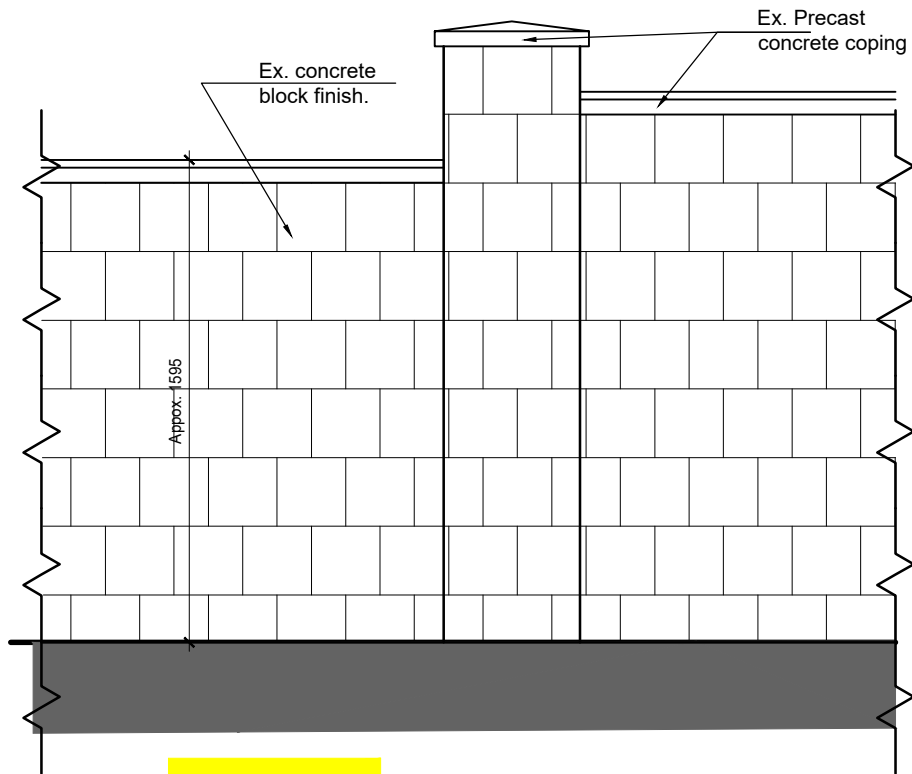

Elevation - Boundary Wall Type D
Scale 1:25 @ A3

- Wall Type C:**
Existing 2000mm high and 500mm thick approx. masonry wall with concrete capping and pillars, and wet dash finish to be retained
- Wall Type D:**
Existing 1600mm high approx. concrete block wall with concrete coping and pillars, with fairfaced concrete block finish to be retained
- Wall Type E:**
Existing 2000-2500mm high approx. stone wall with concrete capping to be retained.

REVISIONS AFTER LAST PLOT: <table border="1" style="width: 100%; border-collapse: collapse;"> <tr><td style="width: 50%; height: 15px;"> </td><td style="width: 50%;"> </td></tr> <tr><td style="height: 15px;"> </td><td> </td></tr> </table>										PROJECT: Development at St John's Convent, New Street, Rathangan, Co. Kildare DRAWING: Existing & Proposed Boundary Wall Details Boundary Wall Type: C, D, E walsh associates ARCHITECTS & PROJECT MANAGERS <small>Copyright © 2003 Walsh Associates All Rights Reserved.</small>	DATE: 21/03/2024 DRAWN: RN K120003P Stage: PLANNING Revision: Merchants House, 27-30 Merchants Quay, Dublin 8. Tel: (01) 633 4261. Fax (01) 633 4265 Email: info@walshassociates.ie
		PROJECT: Development at St John's Convent, New Street, Rathangan, Co. Kildare DRAWING: Existing & Proposed Boundary Wall Details Boundary Wall Type: C, D, E DATE: 21/03/2024 DRAWN: RN K120003P Stage: PLANNING Revision: Merchants House, 27-30 Merchants Quay, Dublin 8. Tel: (01) 633 4261. Fax (01) 633 4265 Email: info@walshassociates.ie	DATE: 21/03/2024 DRAWN: RN K120003P Stage: PLANNING Revision: Merchants House, 27-30 Merchants Quay, Dublin 8. Tel: (01) 633 4261. Fax (01) 633 4265 Email: info@walshassociates.ie								